


Siteplan


1:1250 Scale

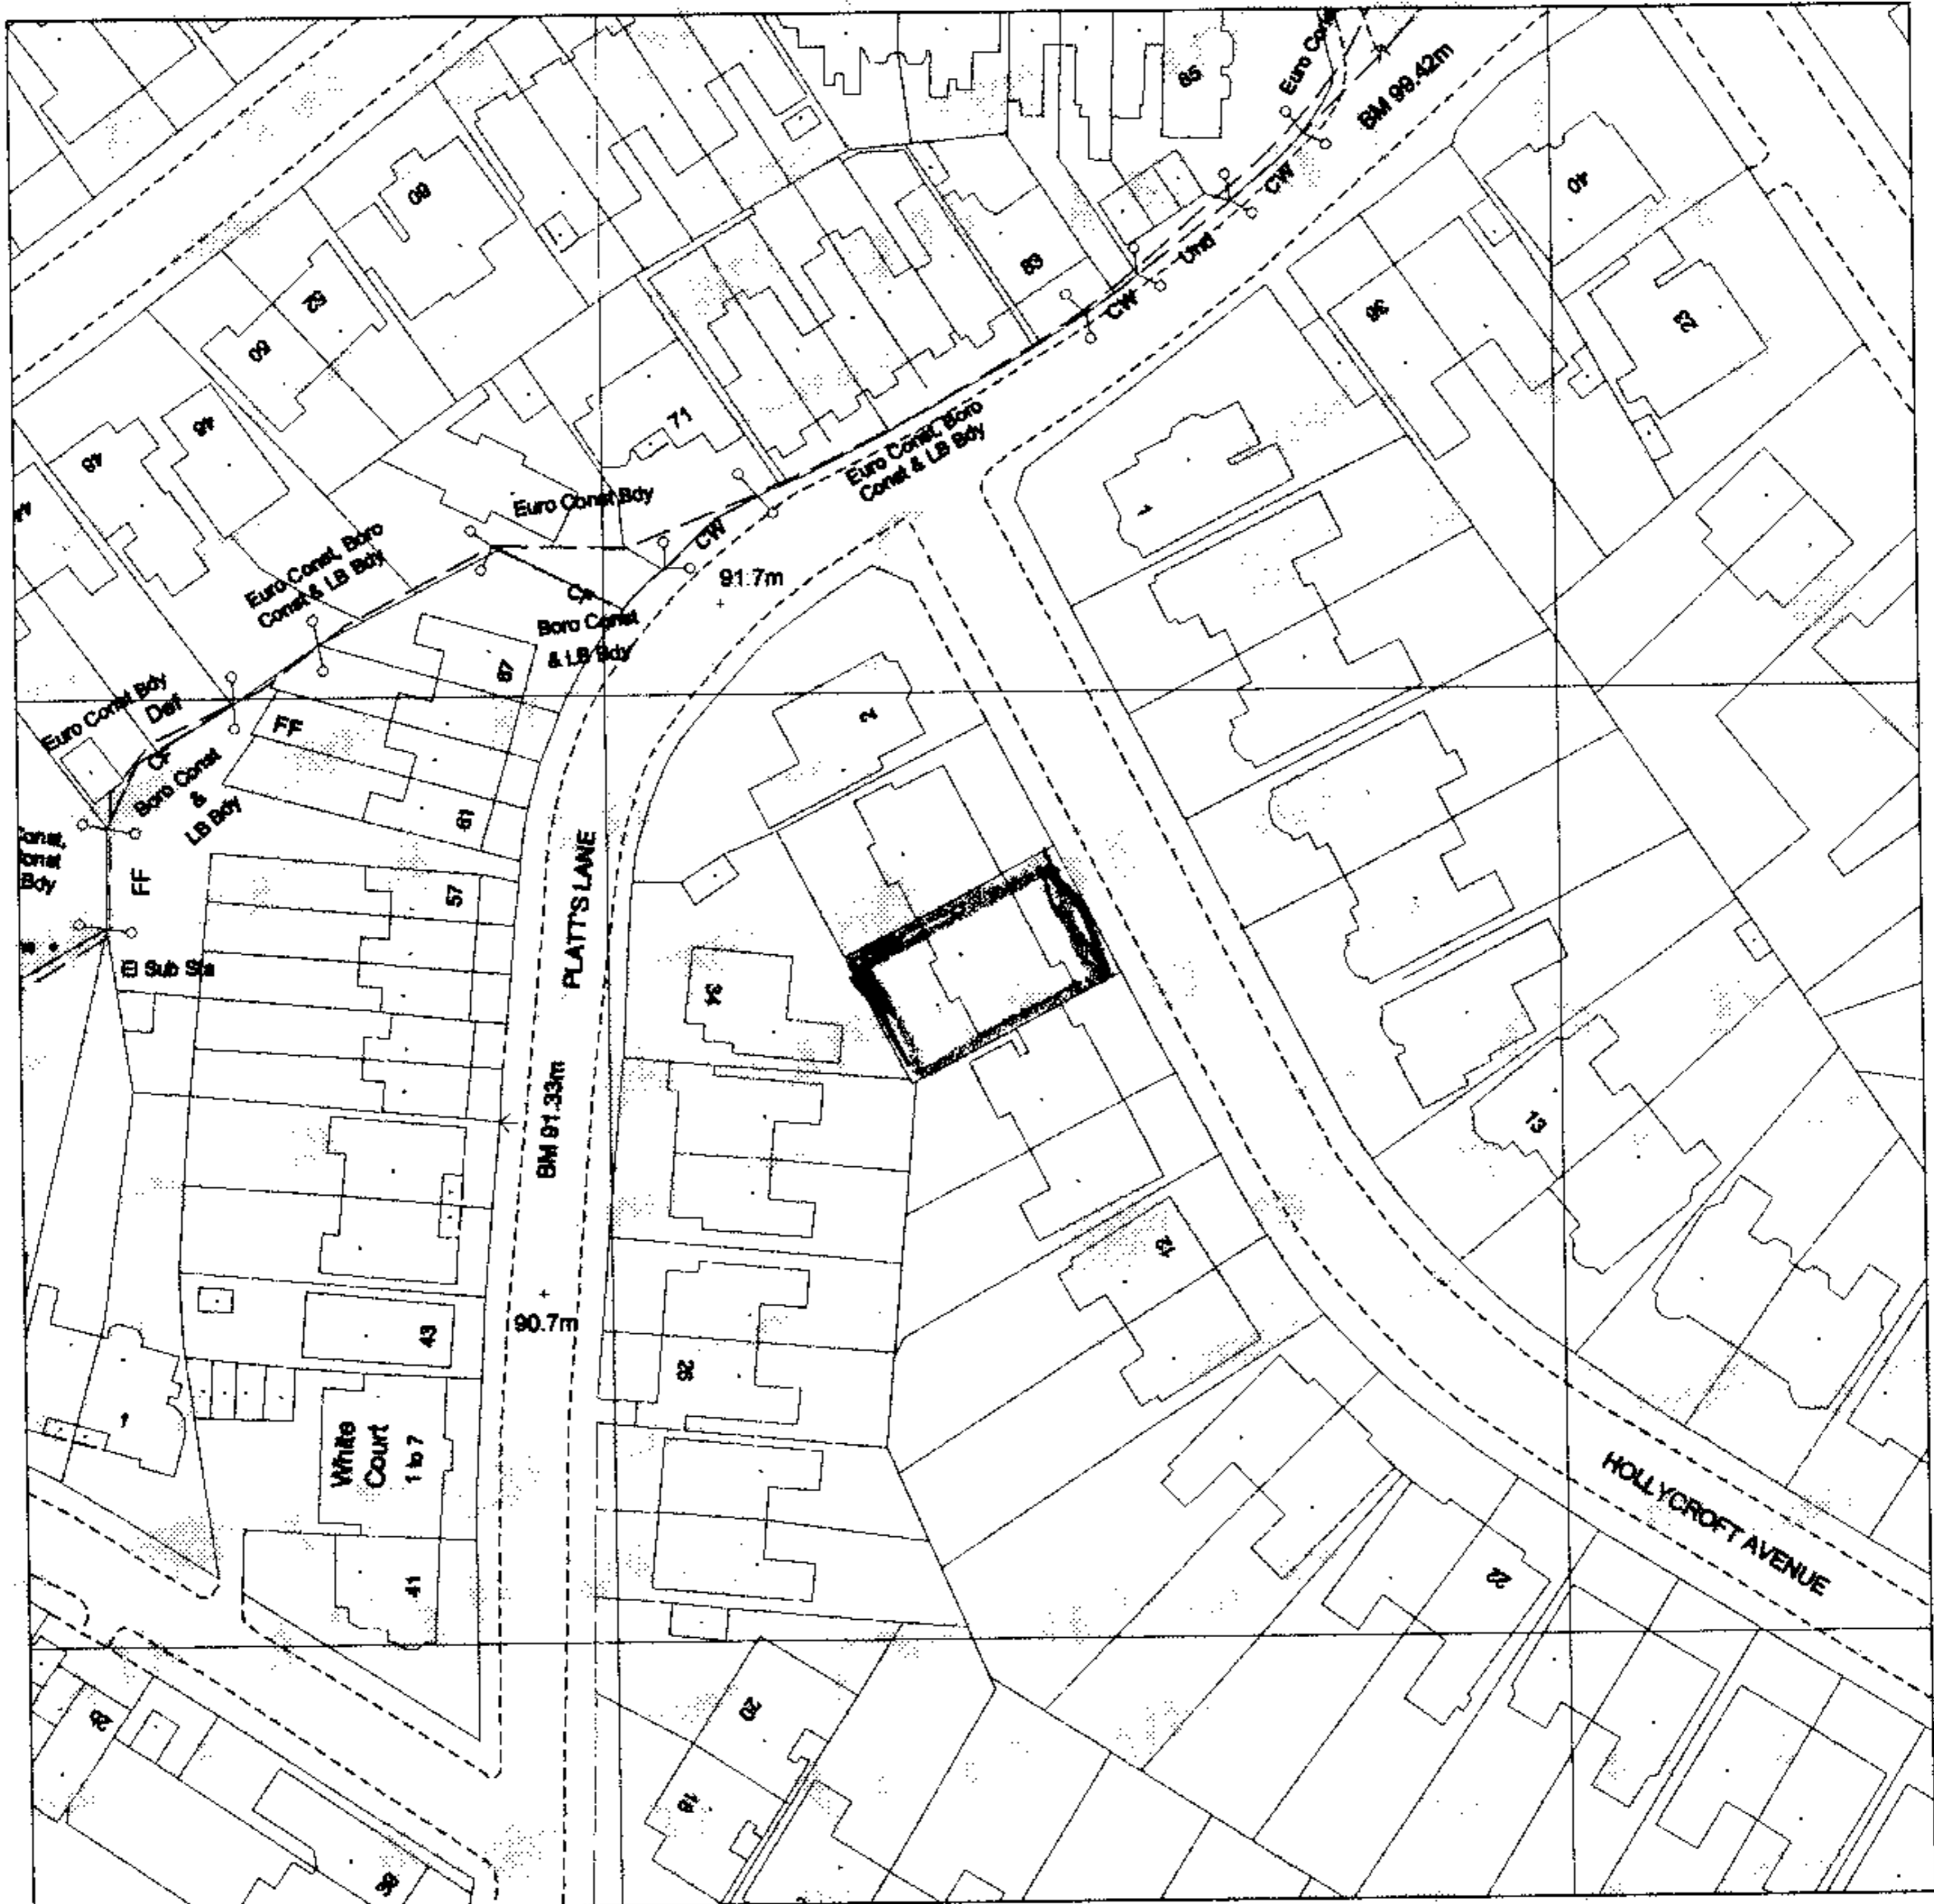

Produced 11 Aug 2000 from Ordnance Survey digital data and incorporating surveyed revision available at this date. © Crown copyright 2000.

Due to the resolution of this image, the depiction of a solid line within dashed lines does not necessarily constitute an obstruction at ground level.

Reproduction in whole or in part is prohibited without prior permission of Ordnance Survey.

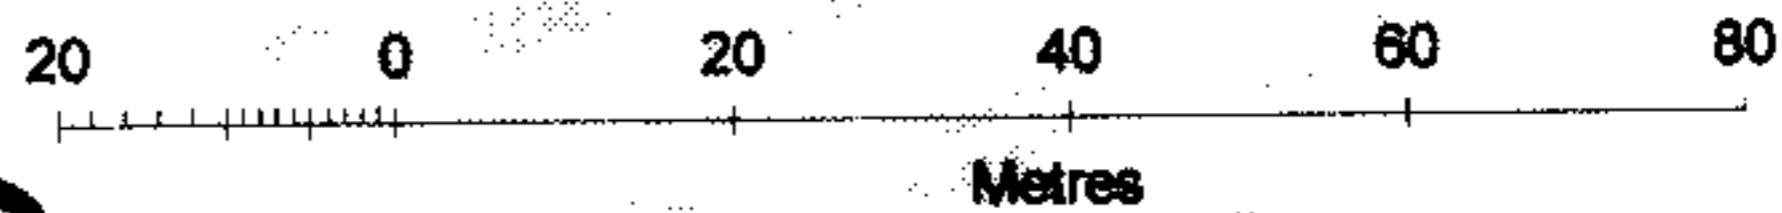

PWX0002707

Centre coordinates : 525338mE 186172mN

National Grid sheet reference at centre of this Siteplan: TQ2586SW.

Supplied by : Stanfords, London WC2
Serial Number : 3295