



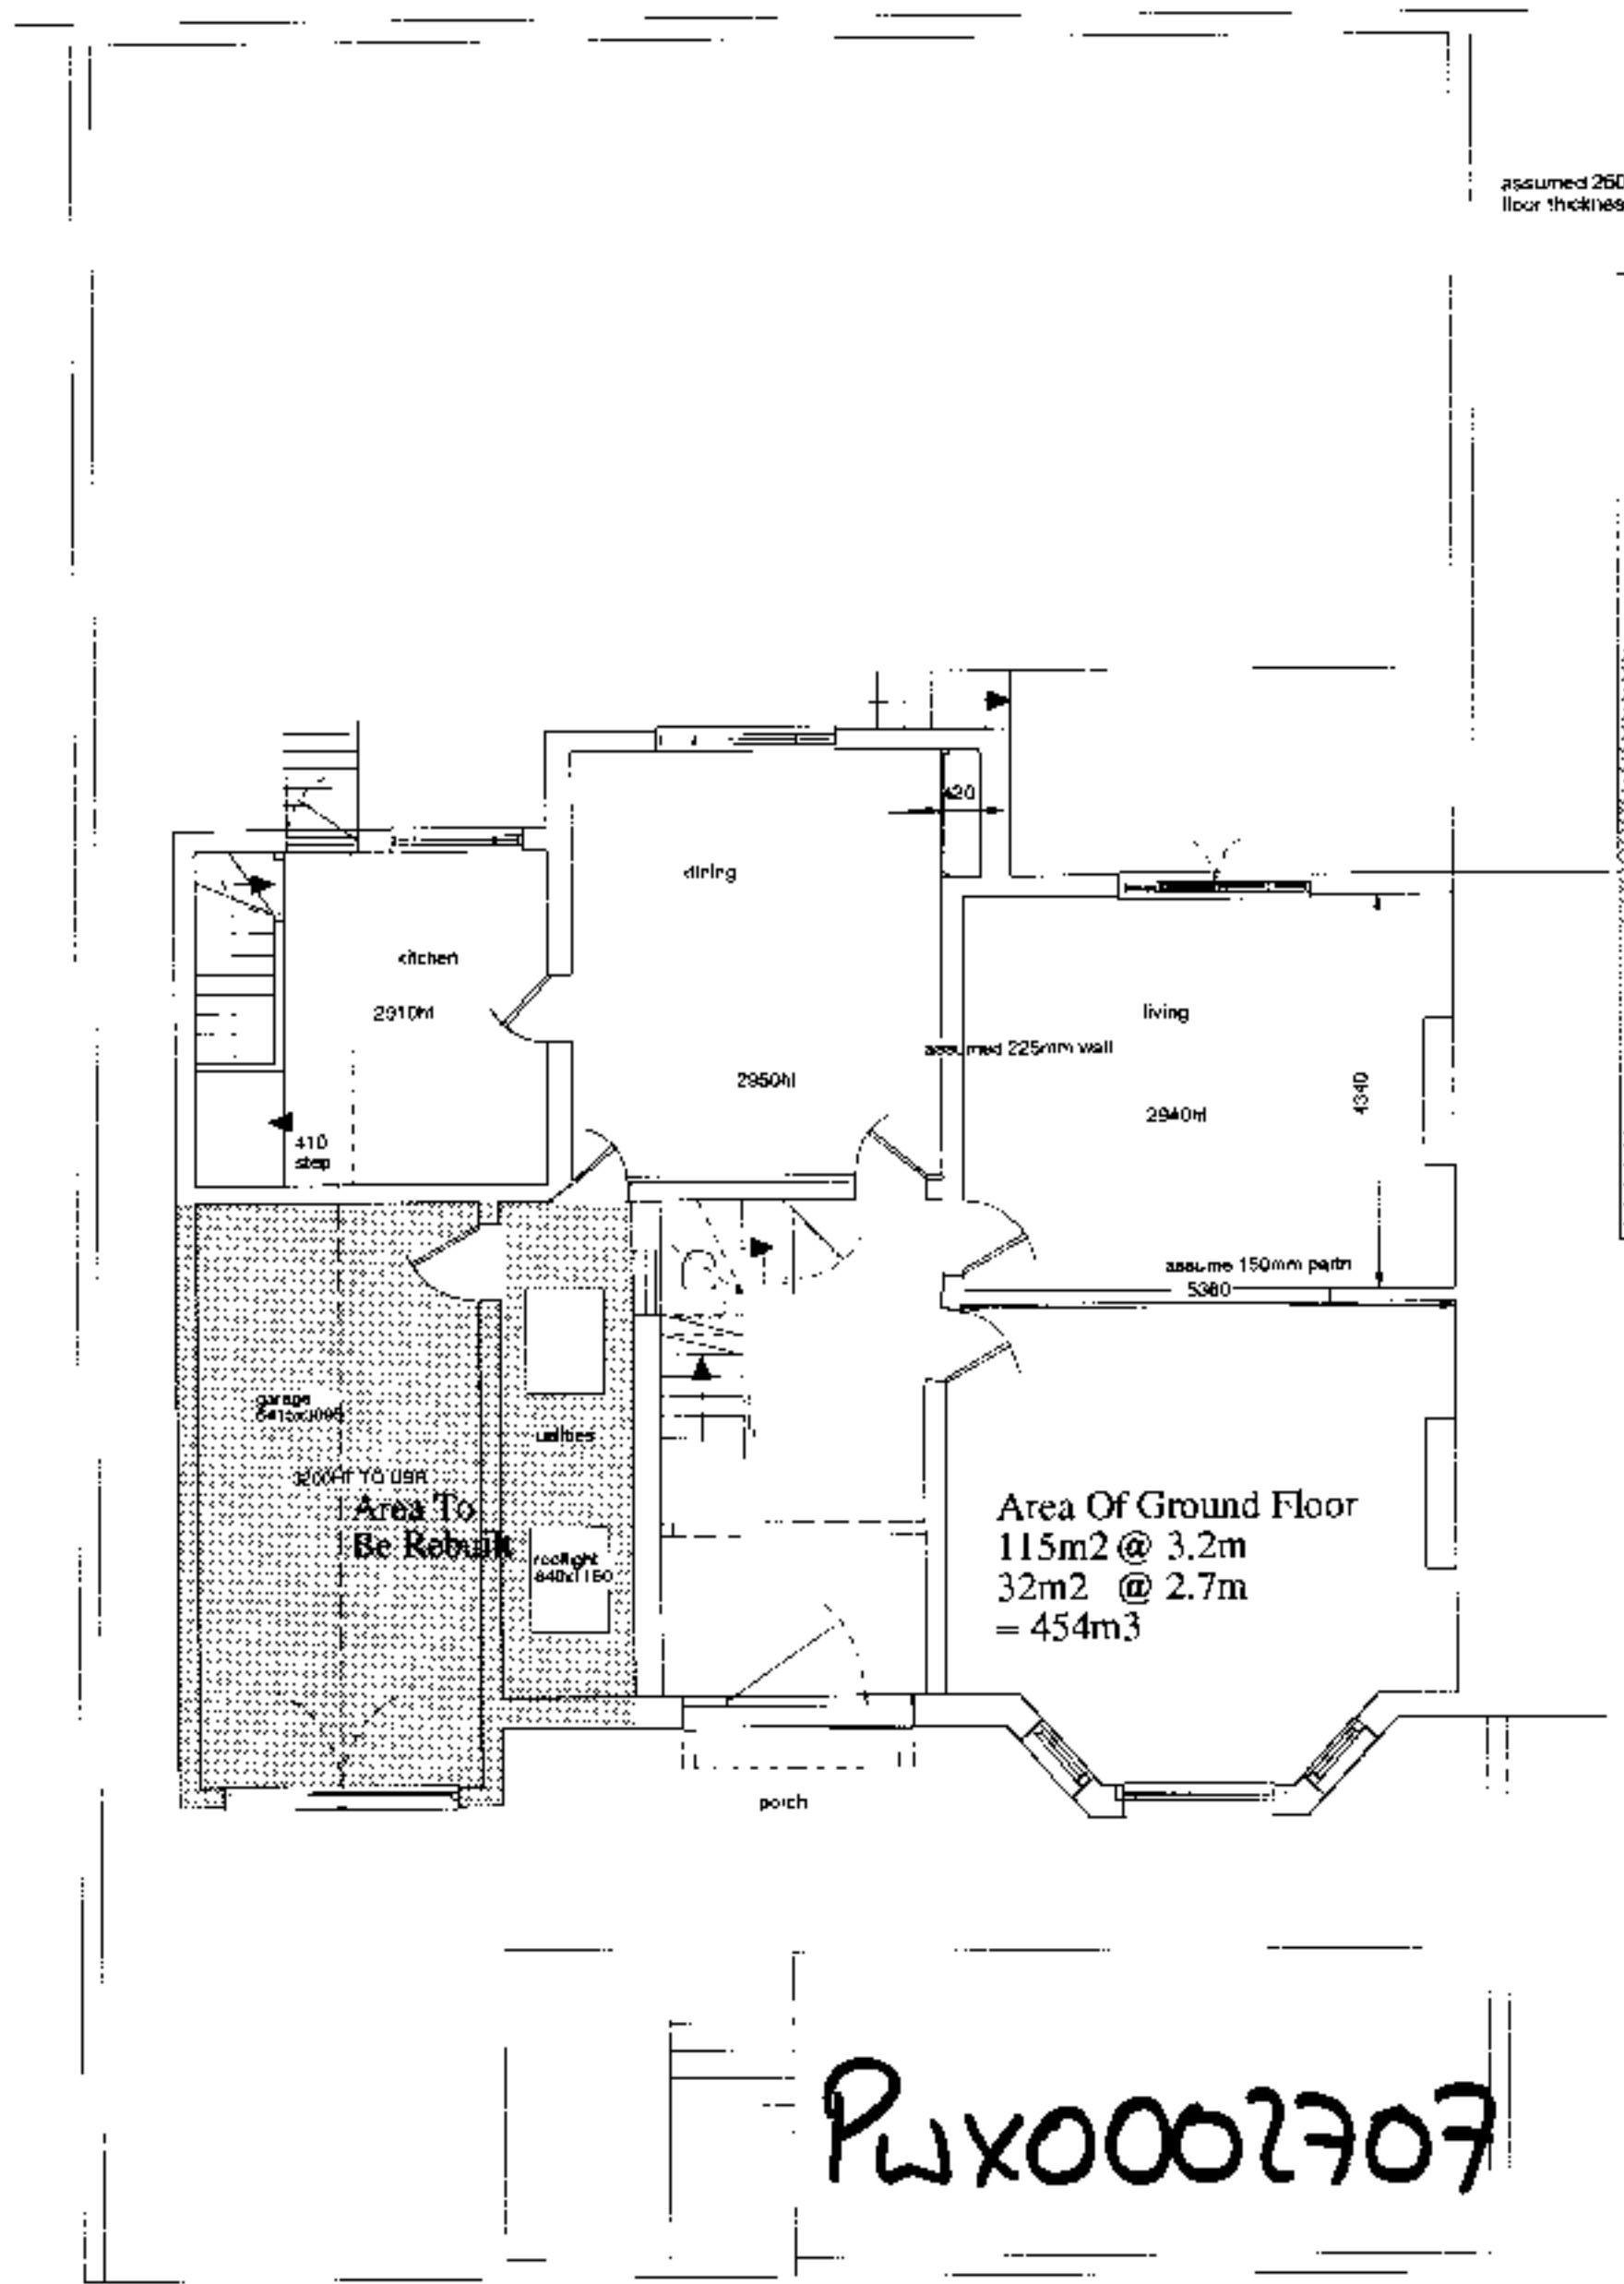

GROUND FLOOR

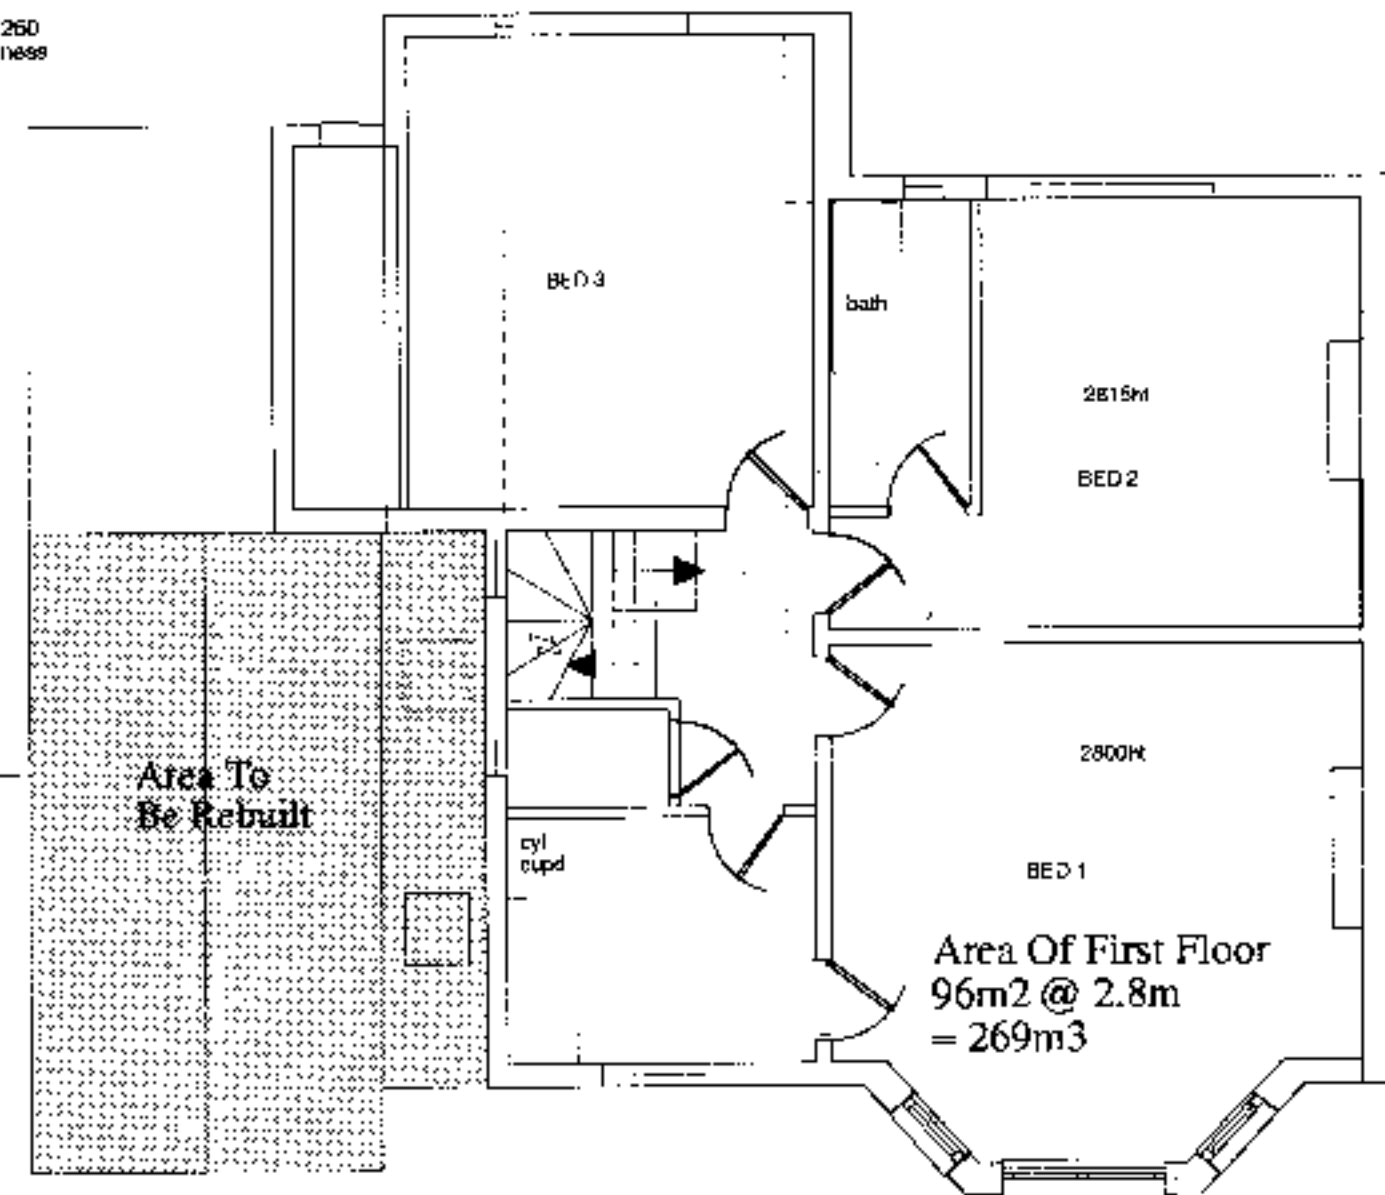


FIRST FLOOR

Volume Of House
= 821m³




ELEVATION

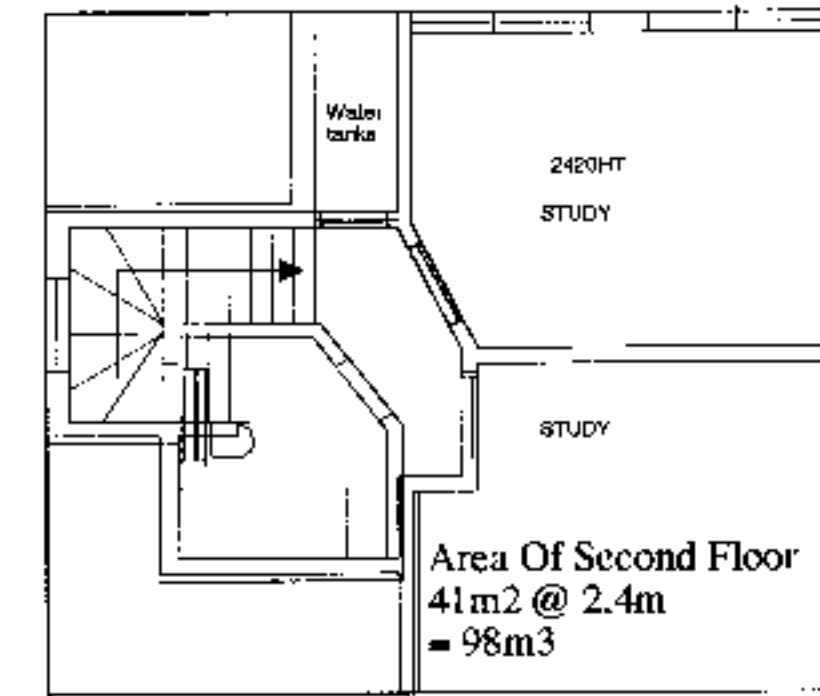


SECOND FLOOR

NO.	AMENDMENTS	DATE
This drawing is copyright. Do not make from it or re-use it. Any reproduction or use without the written consent of the author is prohibited. This drawing shall be used for the purpose of the project only and shall not be used for any other purpose without the written consent of the author.		
CLIENT -		
GEORGIA SLOWE		
PROJECT -		
6 Holycroft Ave London NW3		
DRAWING -		
EXISTING PLANS AND ELEVATION		
SCALE:	DATE:	DRAWN:
1:50 @ A1 1:100 @ A3	7/09/2000	RO
DRANSFIELD OWENS DE SILVA		
Architects 11a Brompton Road - London SW10 1JH - 020 8261 2400		
DEVELOPER -	REVISION -	
GS/ P/ 01		

PWX0002707

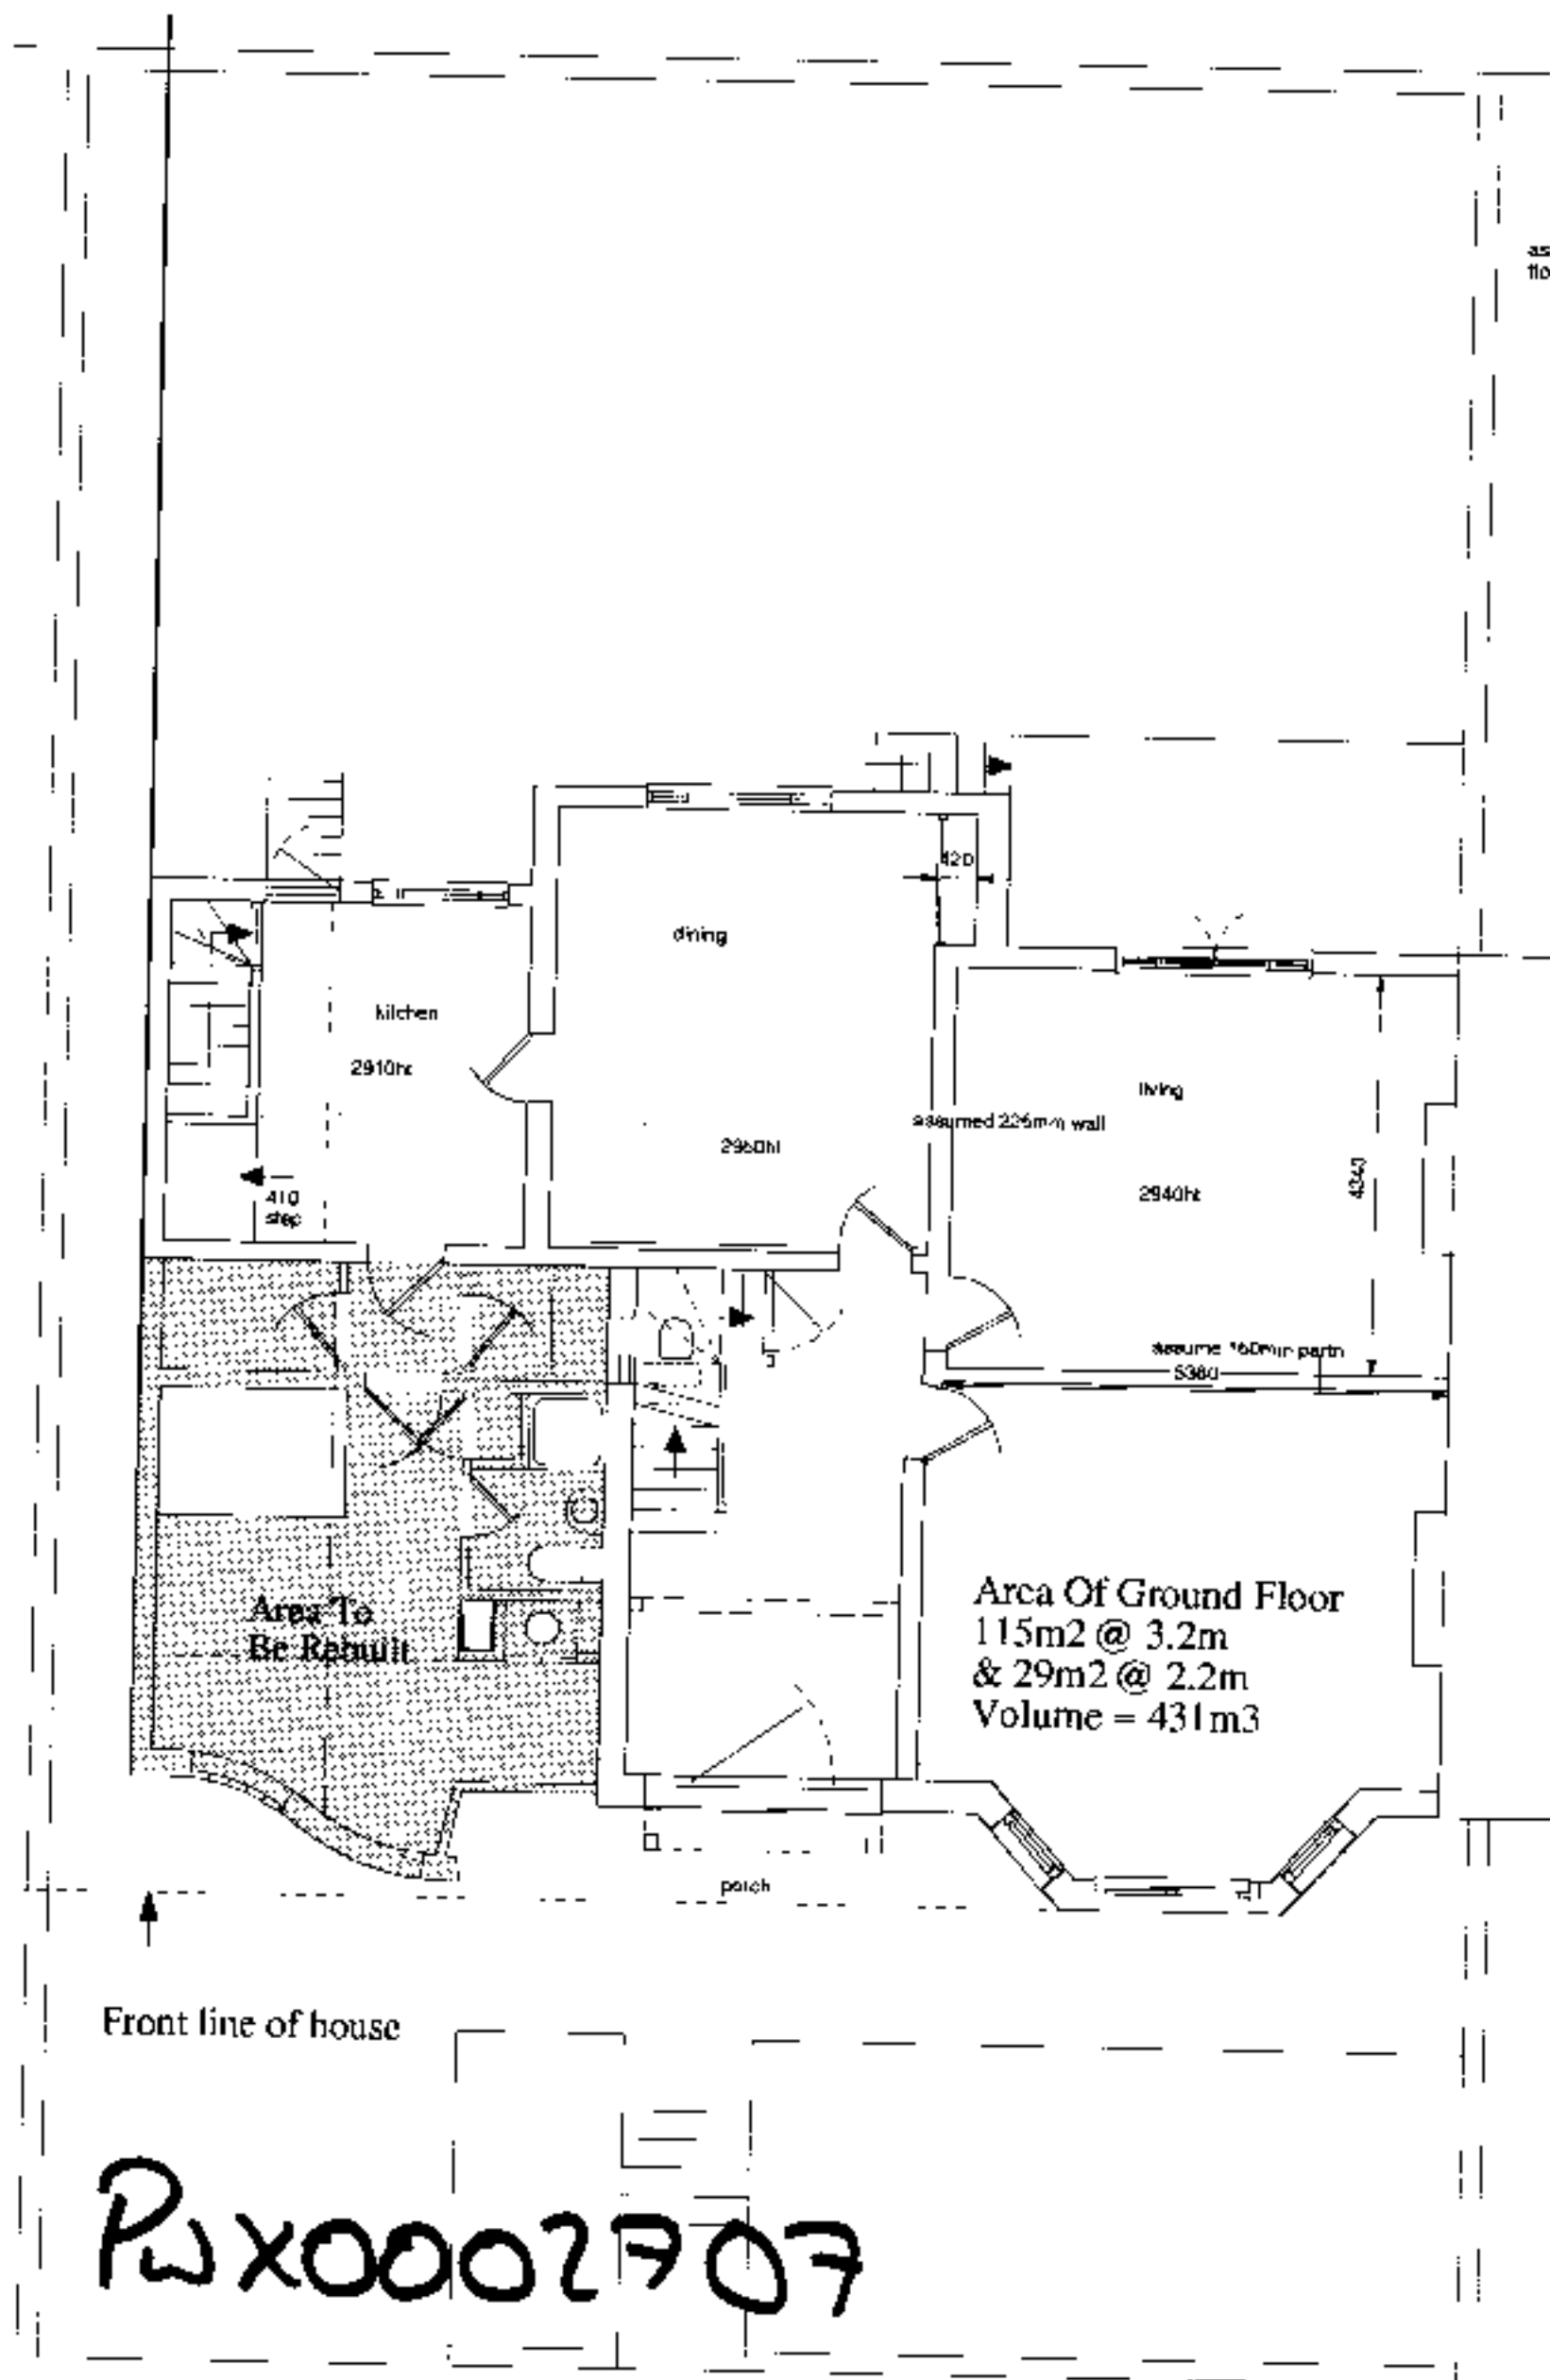


GROUND FLOOR

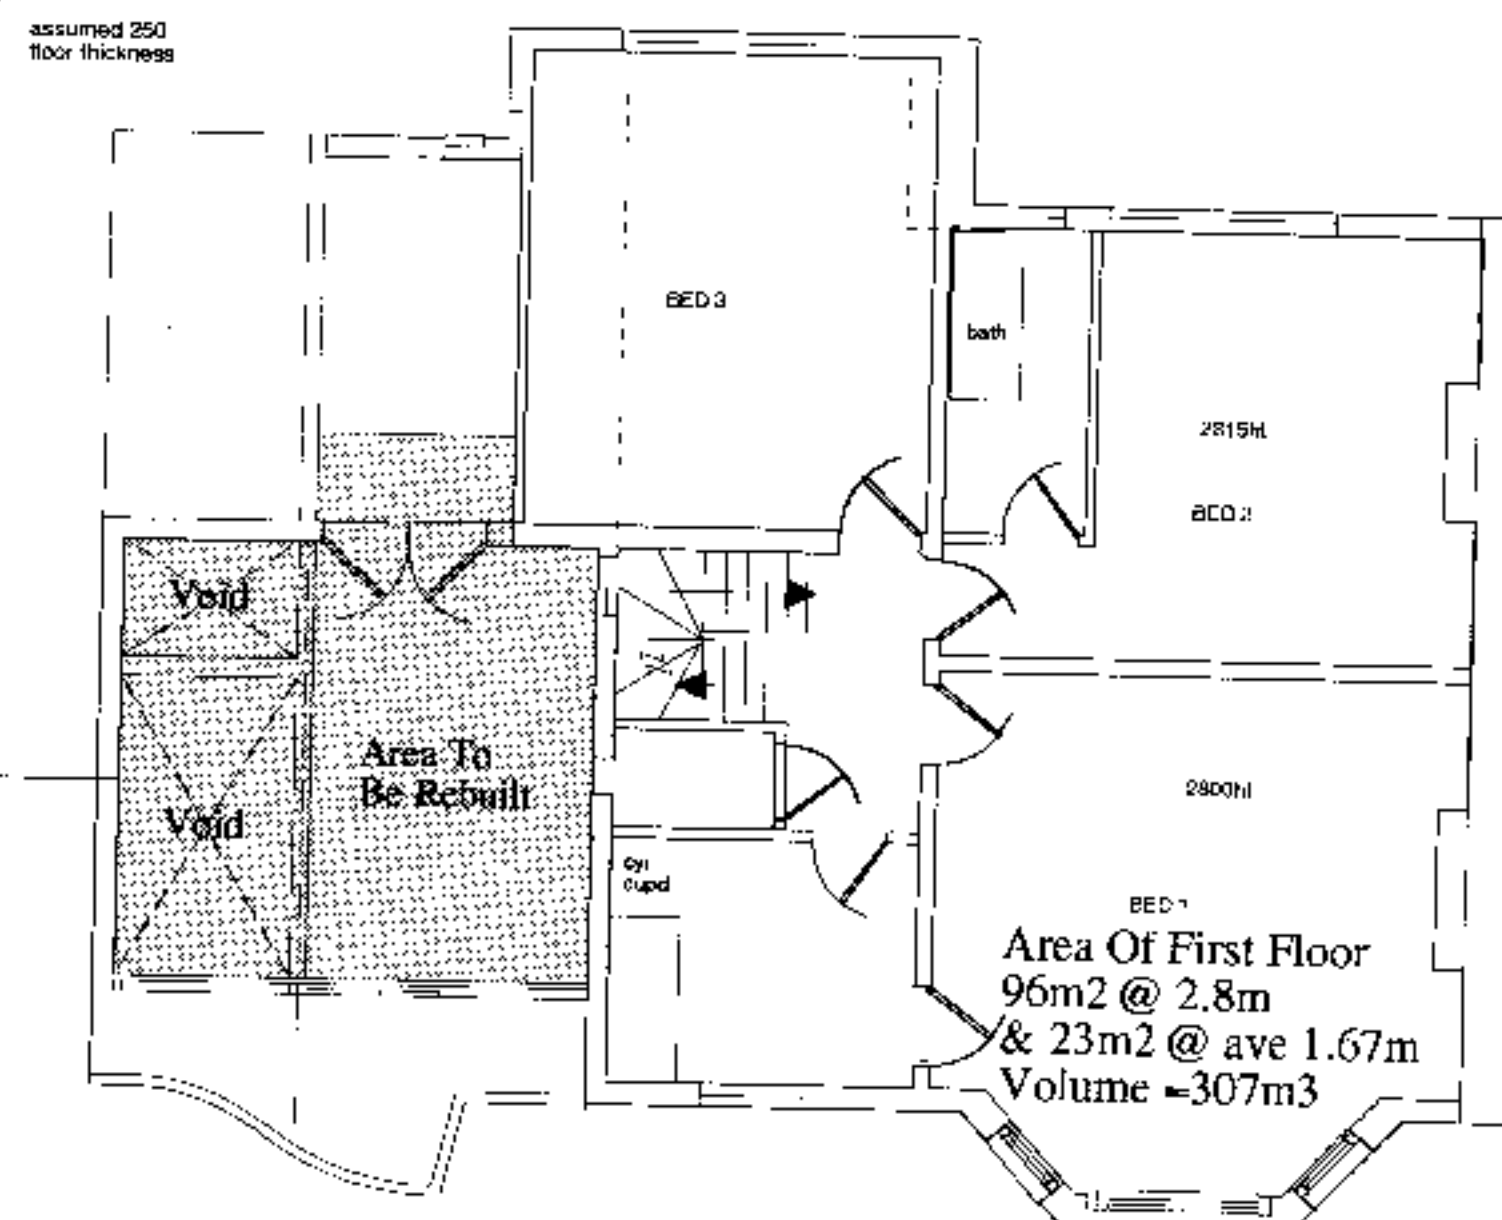


FIRST FLOOR

New Volume Of House
= 836m³

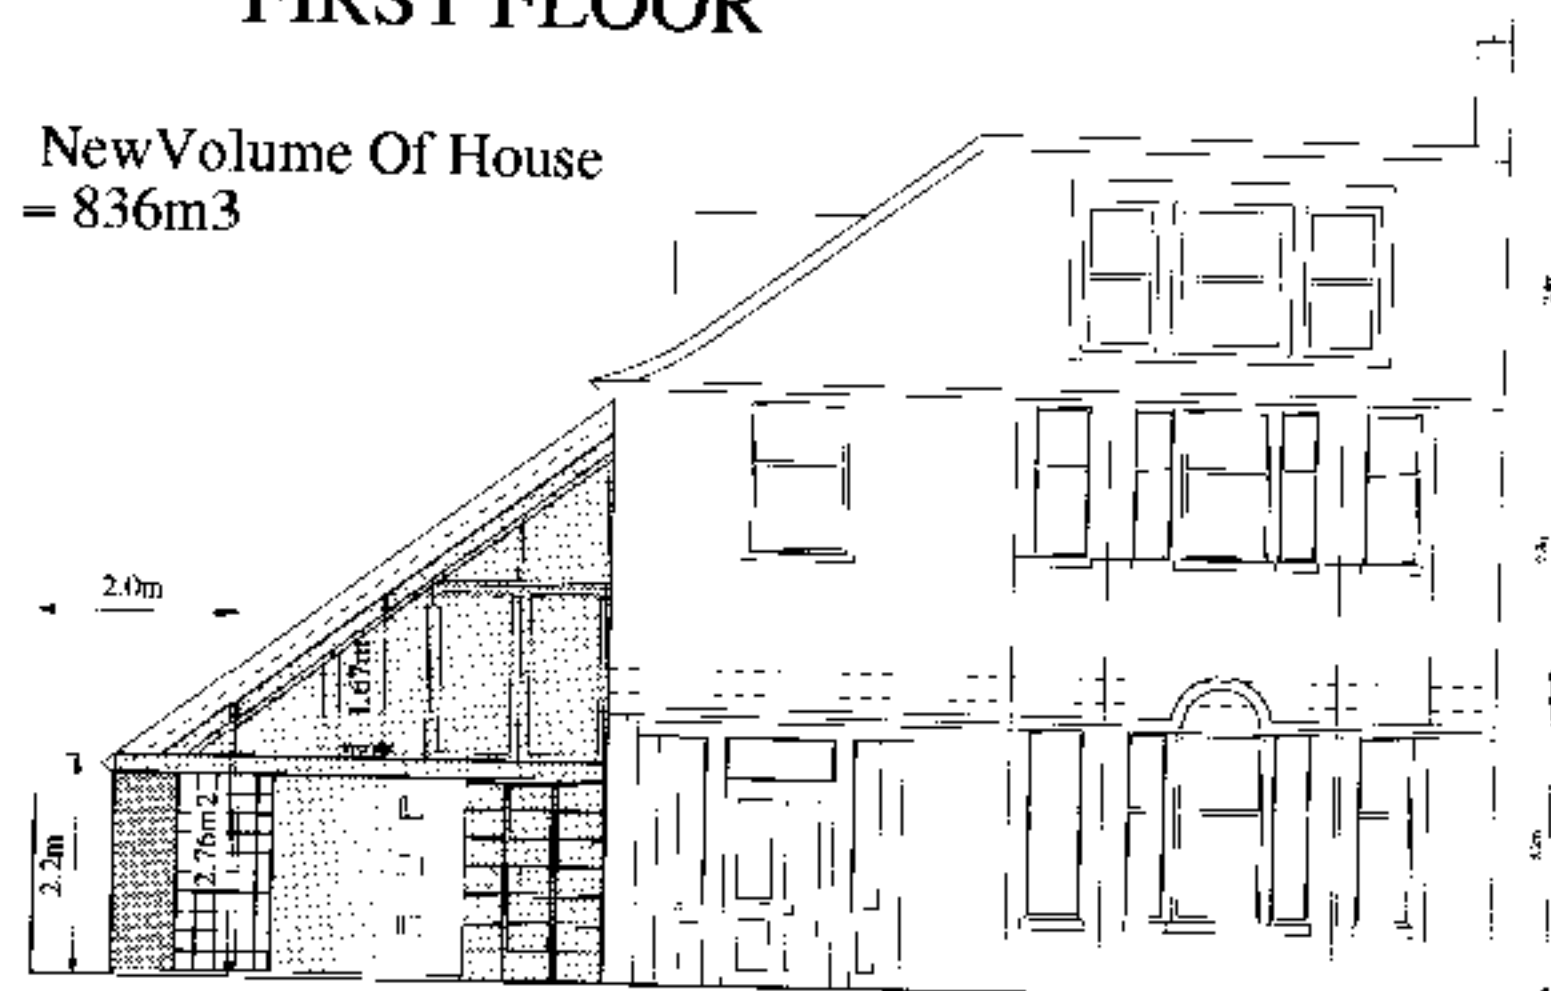

ELEVATION

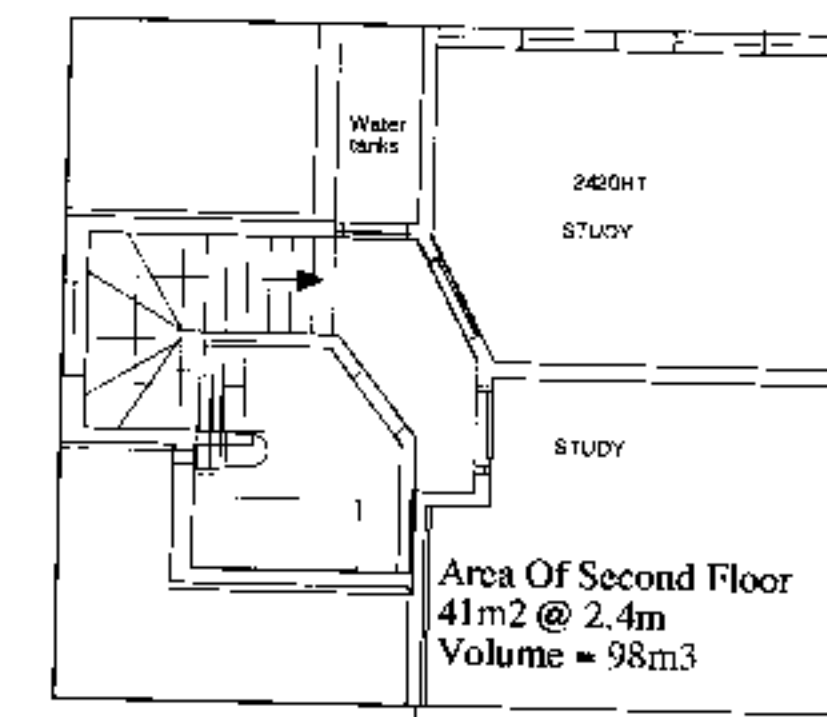

SECOND FLOOR

REV	AMENDMENTS	DATE
This drawing is a proposal. Do not build from this drawing. All dimensions are to be checked on site and any discrepancies must be reported to the architect immediately. The architect shall be held responsible for any errors and omissions and shall not be liable for any consequences.		
CLIENT:		
GEORGIA SLOWE		
PROJECT:		
6 Hollycroft Ave London NW3		
DRAWING:		
PROPOSED PLANS AND ELEVATION		
SCALE:	DATE:	DRAWN:
1:50 @ A1 1:100 @ A3	7/08/2008	ROJ/D
DRANSFIELD OWENS DE SILVA		
Architects: 10 Merton Road, London SE1, UK. Tel: 020 401 2445		
DRAWING No:		REV:
GS/ P/ 02		001/001