



SECTION A A

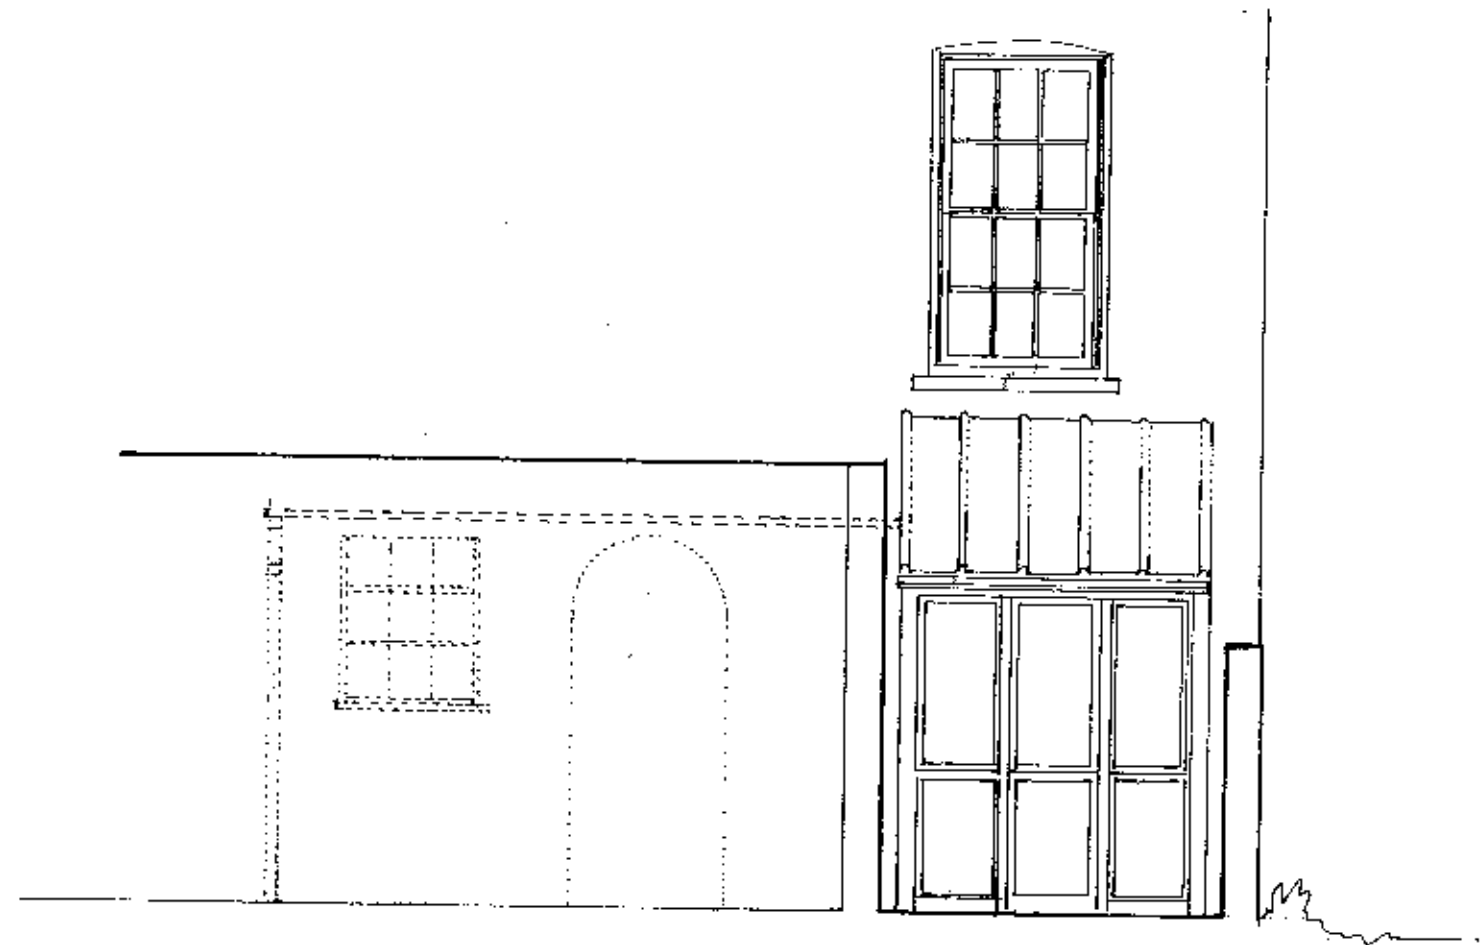


OUTSIDE ELEVATION

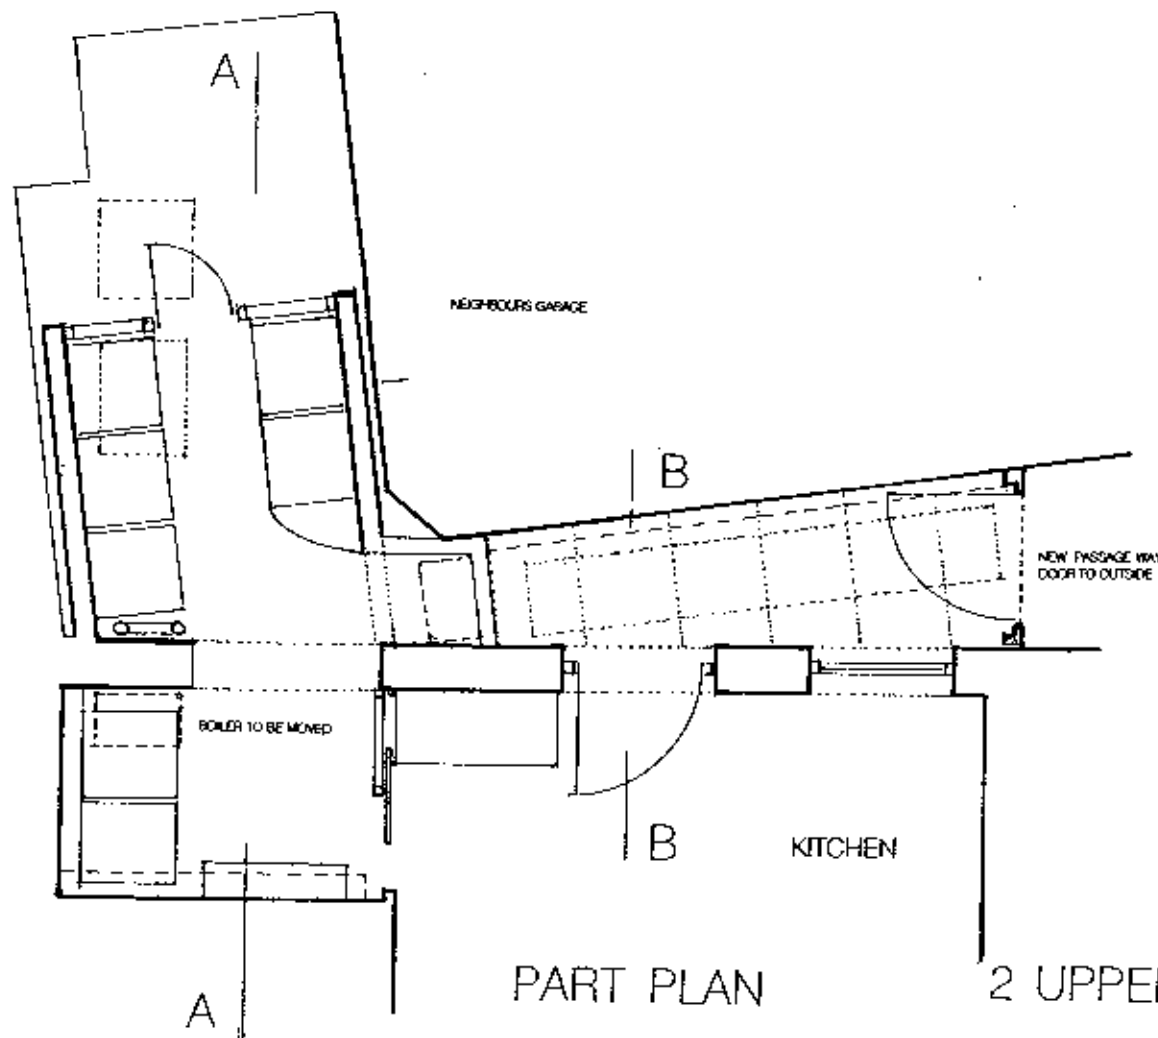

PART PLAN

2 UPPER TERRACE LONDON NW3

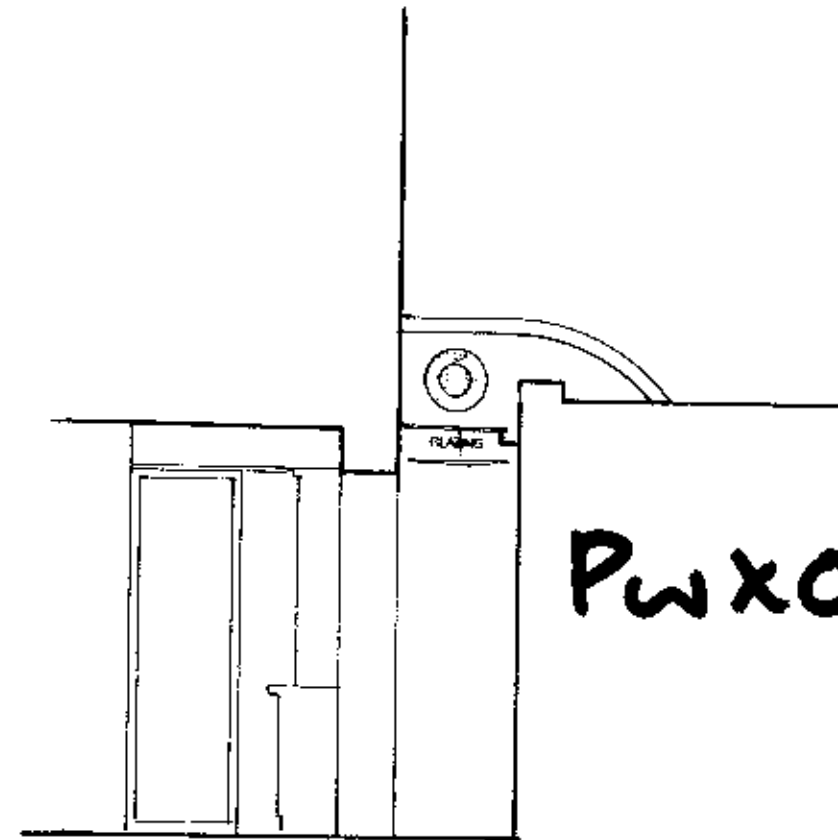

SECTION B B

Pw x 0002666

DRG BFF/1  
SCALE 1:50

PROPOSED NEW UTILITY ROOM