
915 0000 x39

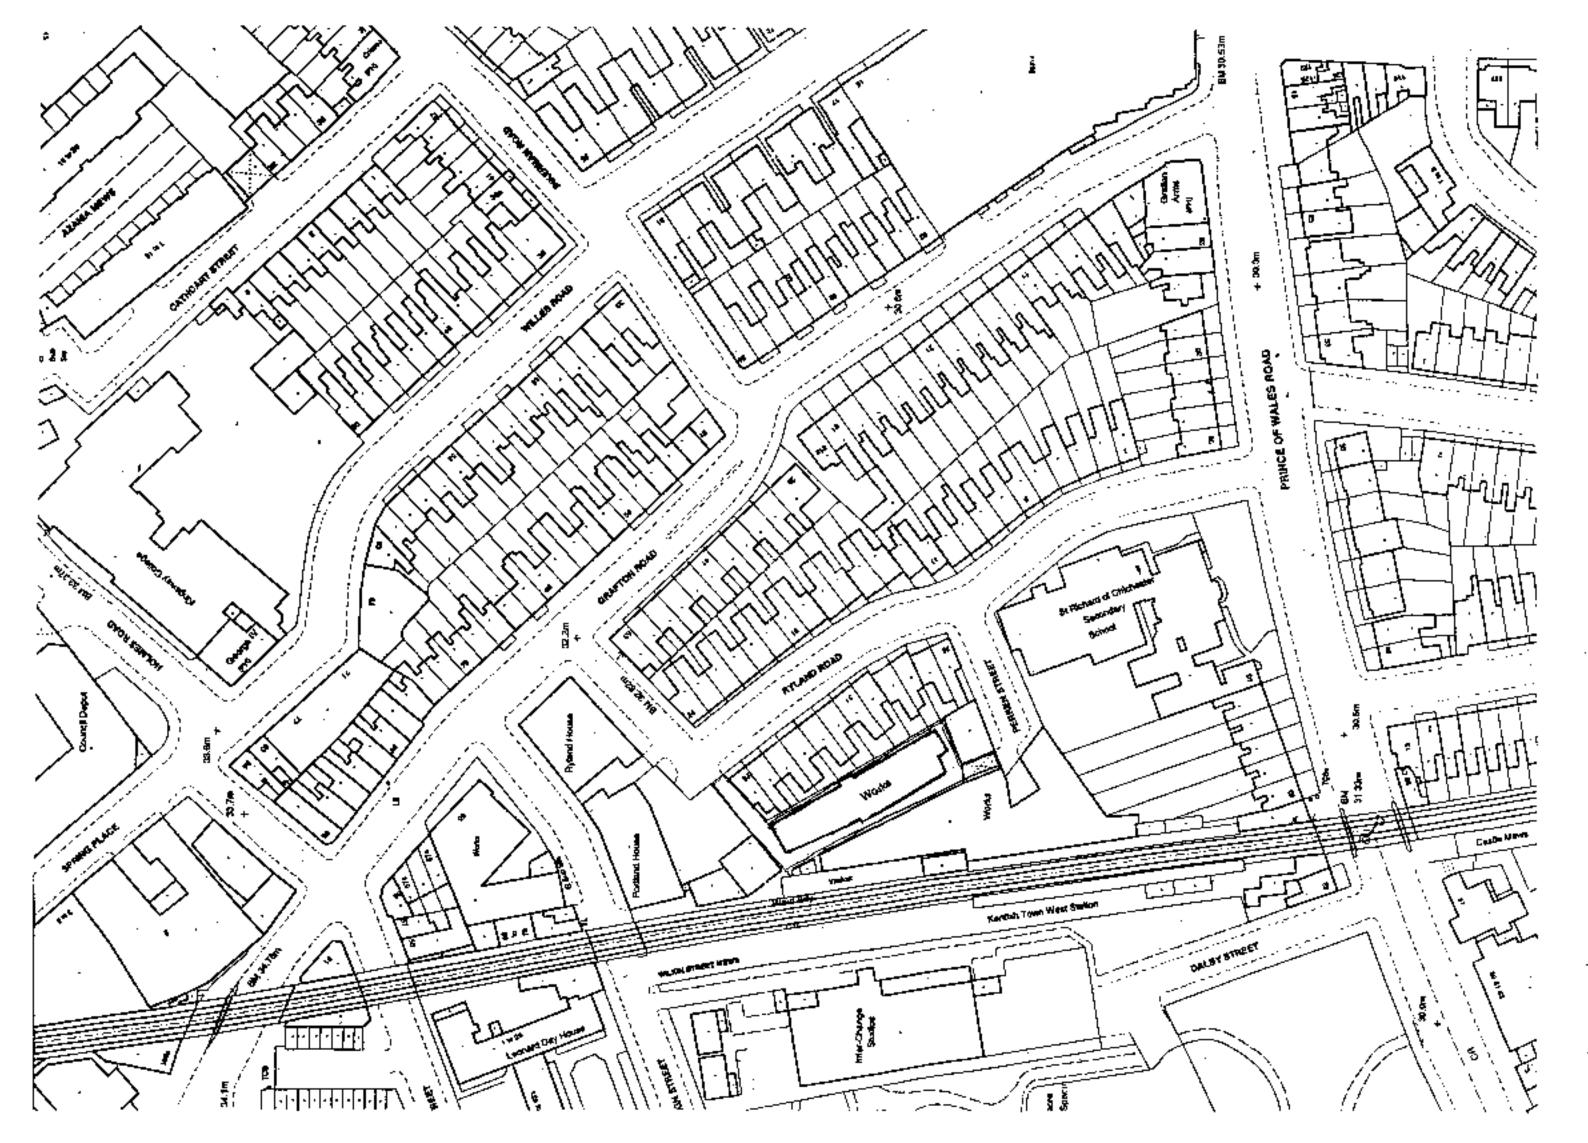

(4m	dale	notes		
SAXIA LTD				
ығм				
THE TREMADA PARTNERSHIP				

PROJECT

PROPOSED ADDITIONAL PLANS IMPERIAL WORKS PERREN STREET, LONDON NW5

CLIT-T DAWNARC

Site / Location Plan

SCALE 1:1250	DATE	MAY 2000	
DRAWN M	DRAWN	5 NO.	
CHECKED	3036/601		

AXIA

10 LAYSTALL BYREET, CLEAKENWELL LONDON, SC19 4PA

weice () (7) 800 00) н — lax: () (7) 603 3310 е-гим жил Фахе-визанская сот