



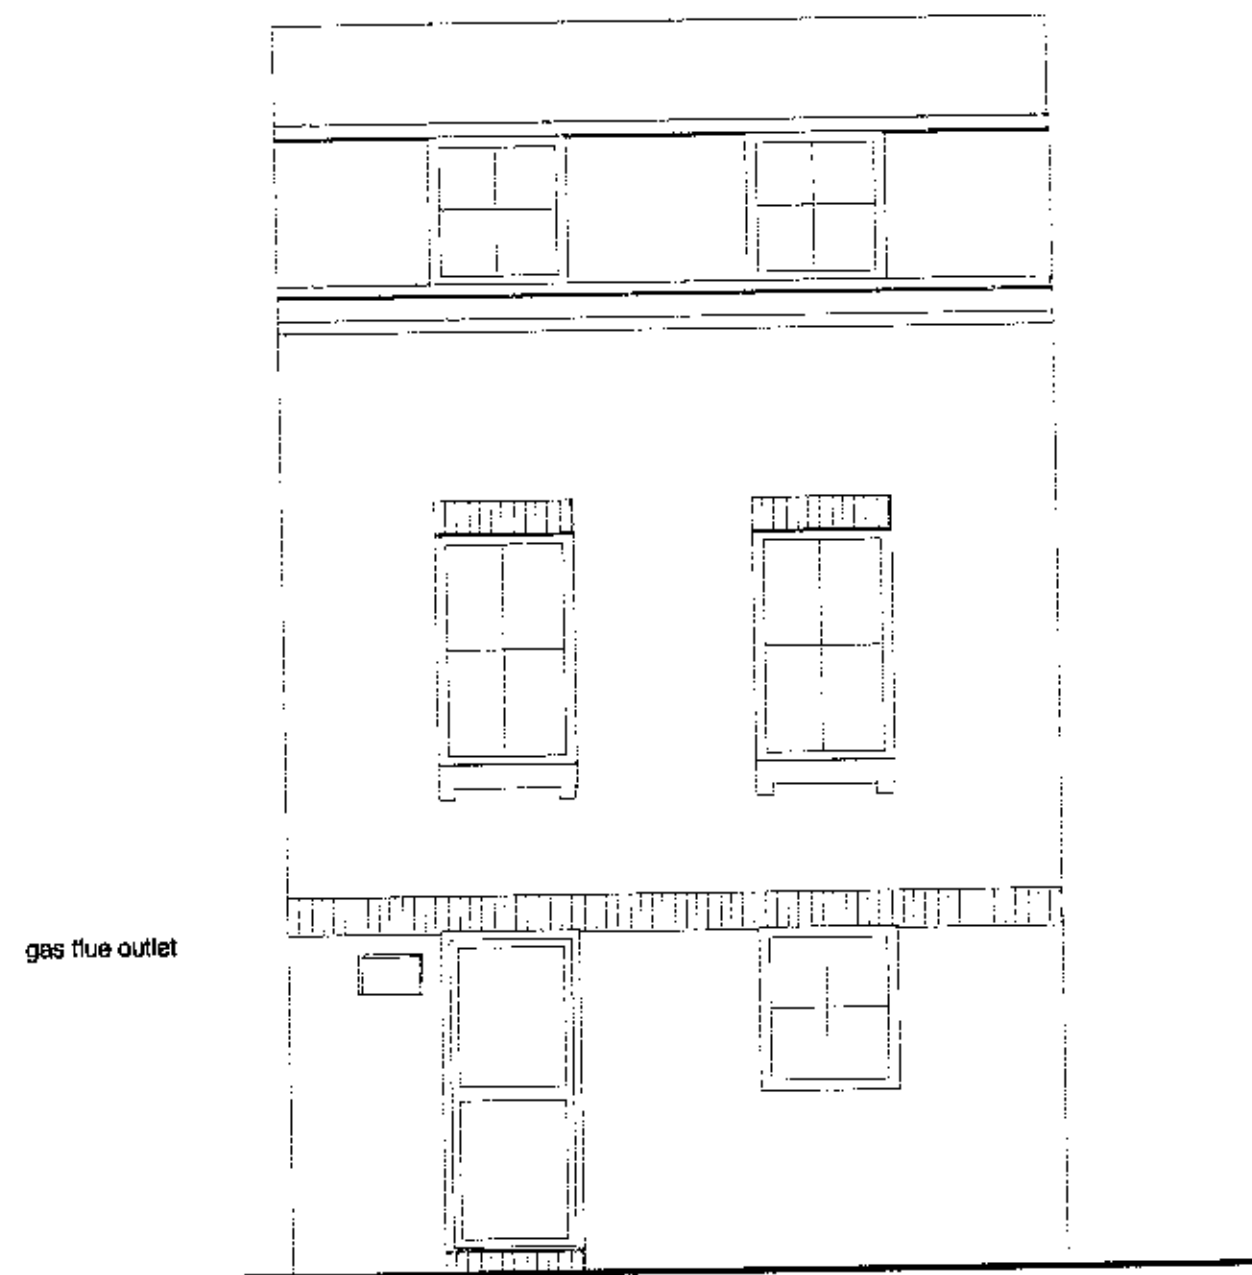


Existing Elevation to Garden

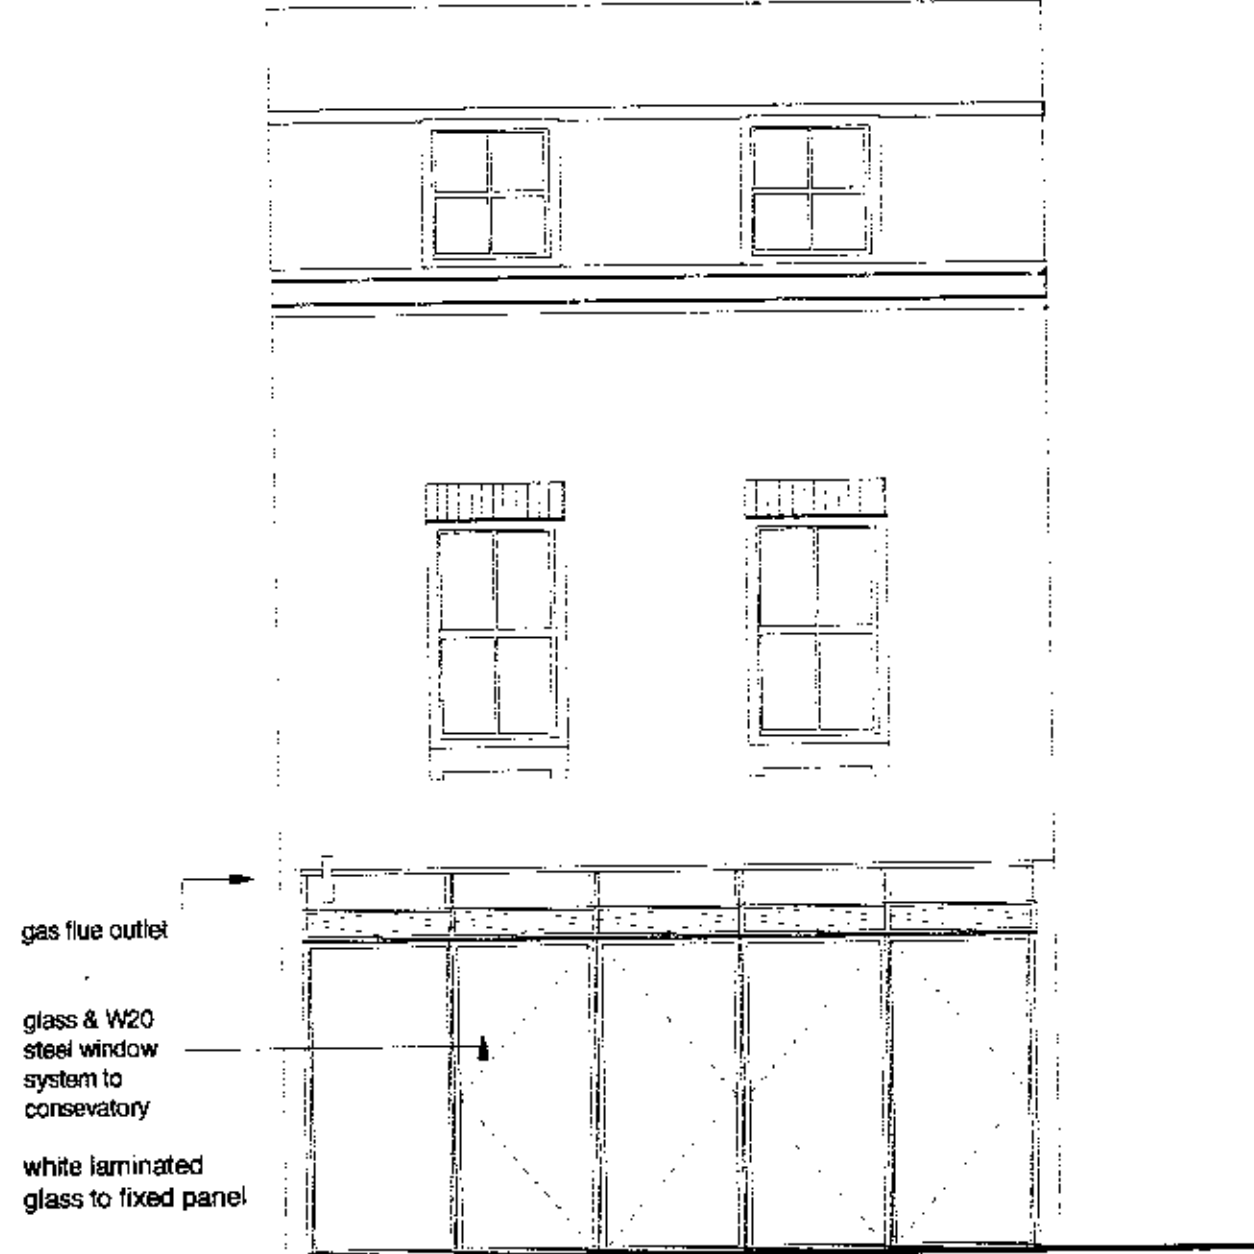

Proposed Elevation to Garden

PEX0000350R1  
Pex0000350R1

A: Conservatory materials revised  
(24.05.00)

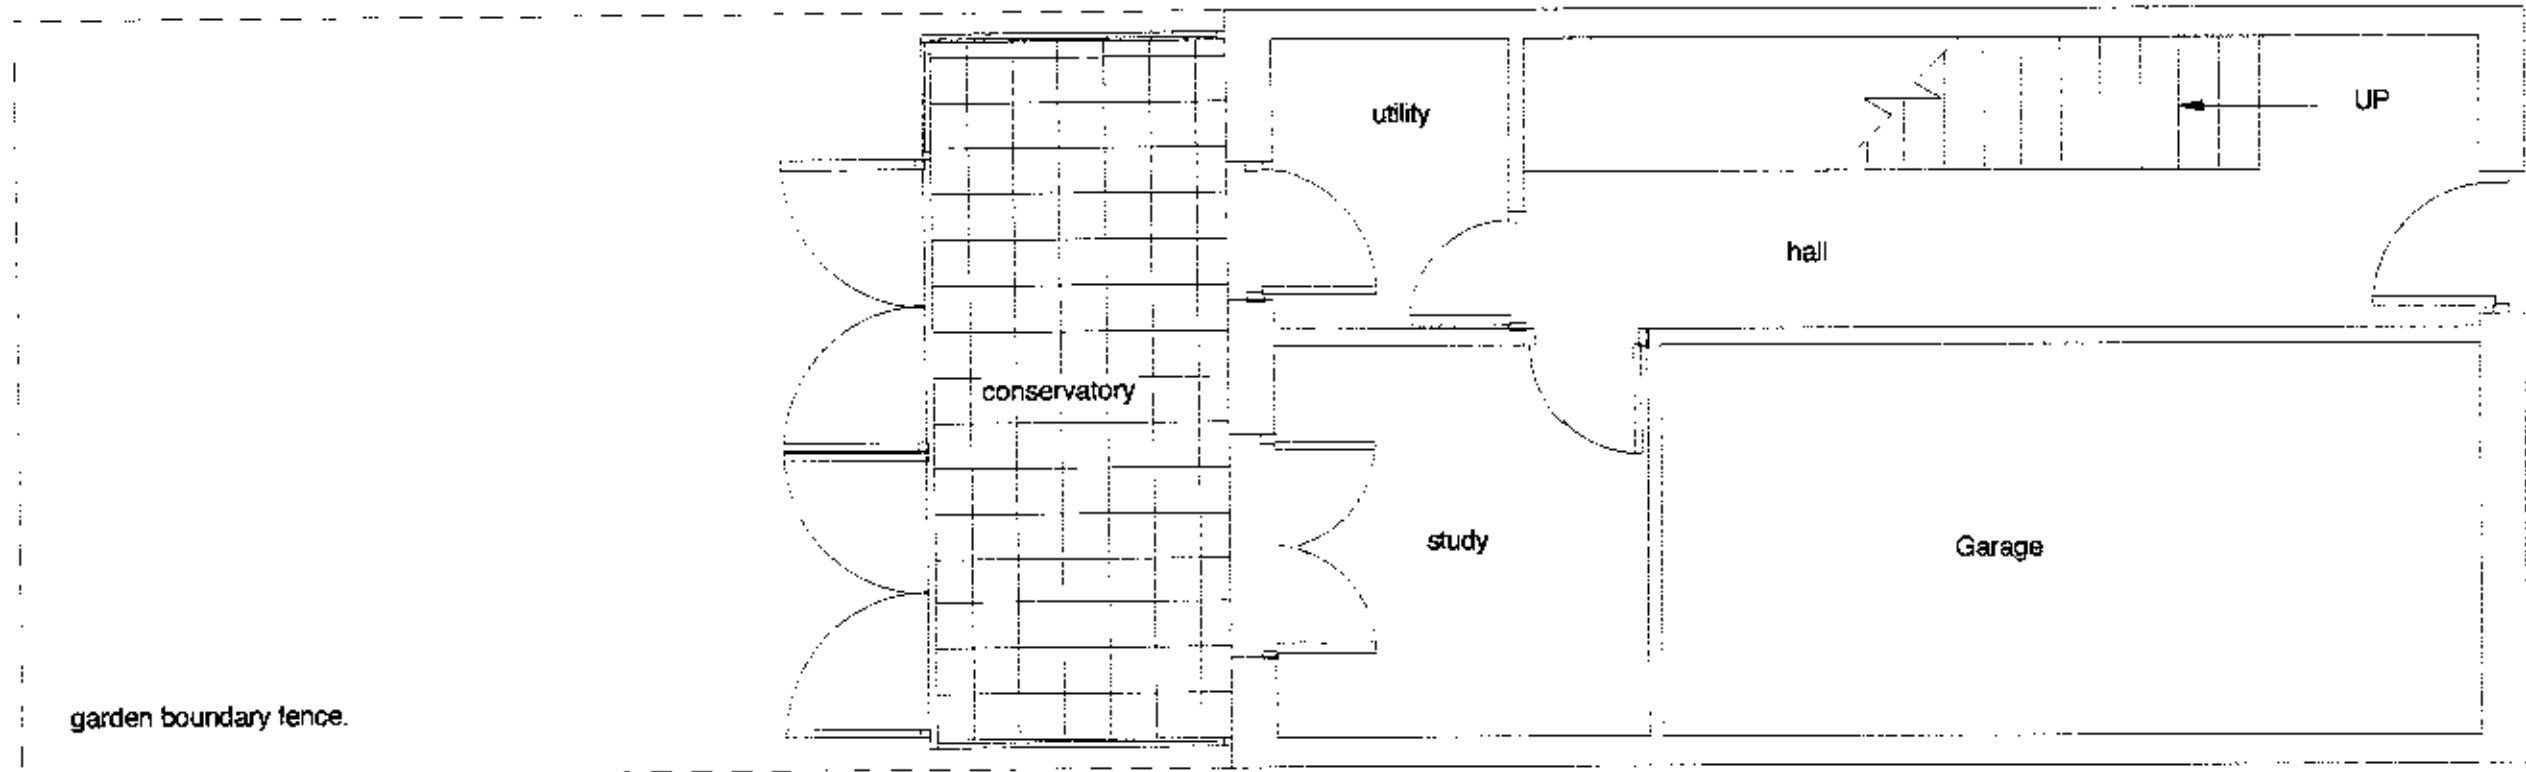

Proposed Plan


Pex0000350<sup>R1</sup>

PEX0000350R1

A: Conservatory materials revised  
(24.05.00)

|                                                                              |                                |                   |                     |
|------------------------------------------------------------------------------|--------------------------------|-------------------|---------------------|
| 11.04 Architects The Workhouse 1A Francis Terrace London N19                 | 5 Collard Place London NW1 8DU | job nr. 1104/ 106 | date April 2000     |
| T. 020 7687 1105 / F. 020 7687 1106 / e - mail 1104architects@compuserve.com | Existing & Proposed Elevations | scale 1.50 / A3   | dwg. no. 106 / 02/A |

|                                                                              |                                |                   |                     |
|------------------------------------------------------------------------------|--------------------------------|-------------------|---------------------|
| 11.04 Architects The Workhouse 1A Francis Terrace London N19                 | 5 Collard Place London NW1 8DU | job nr. 1104/ 106 | date May 2000       |
| T. 020 7687 1105 / F. 020 7687 1106 / e - mail 1104architects@compuserve.com | Proposed Plan                  | scale 1.50 / A3   | dwg. no. 106 / 01/A |

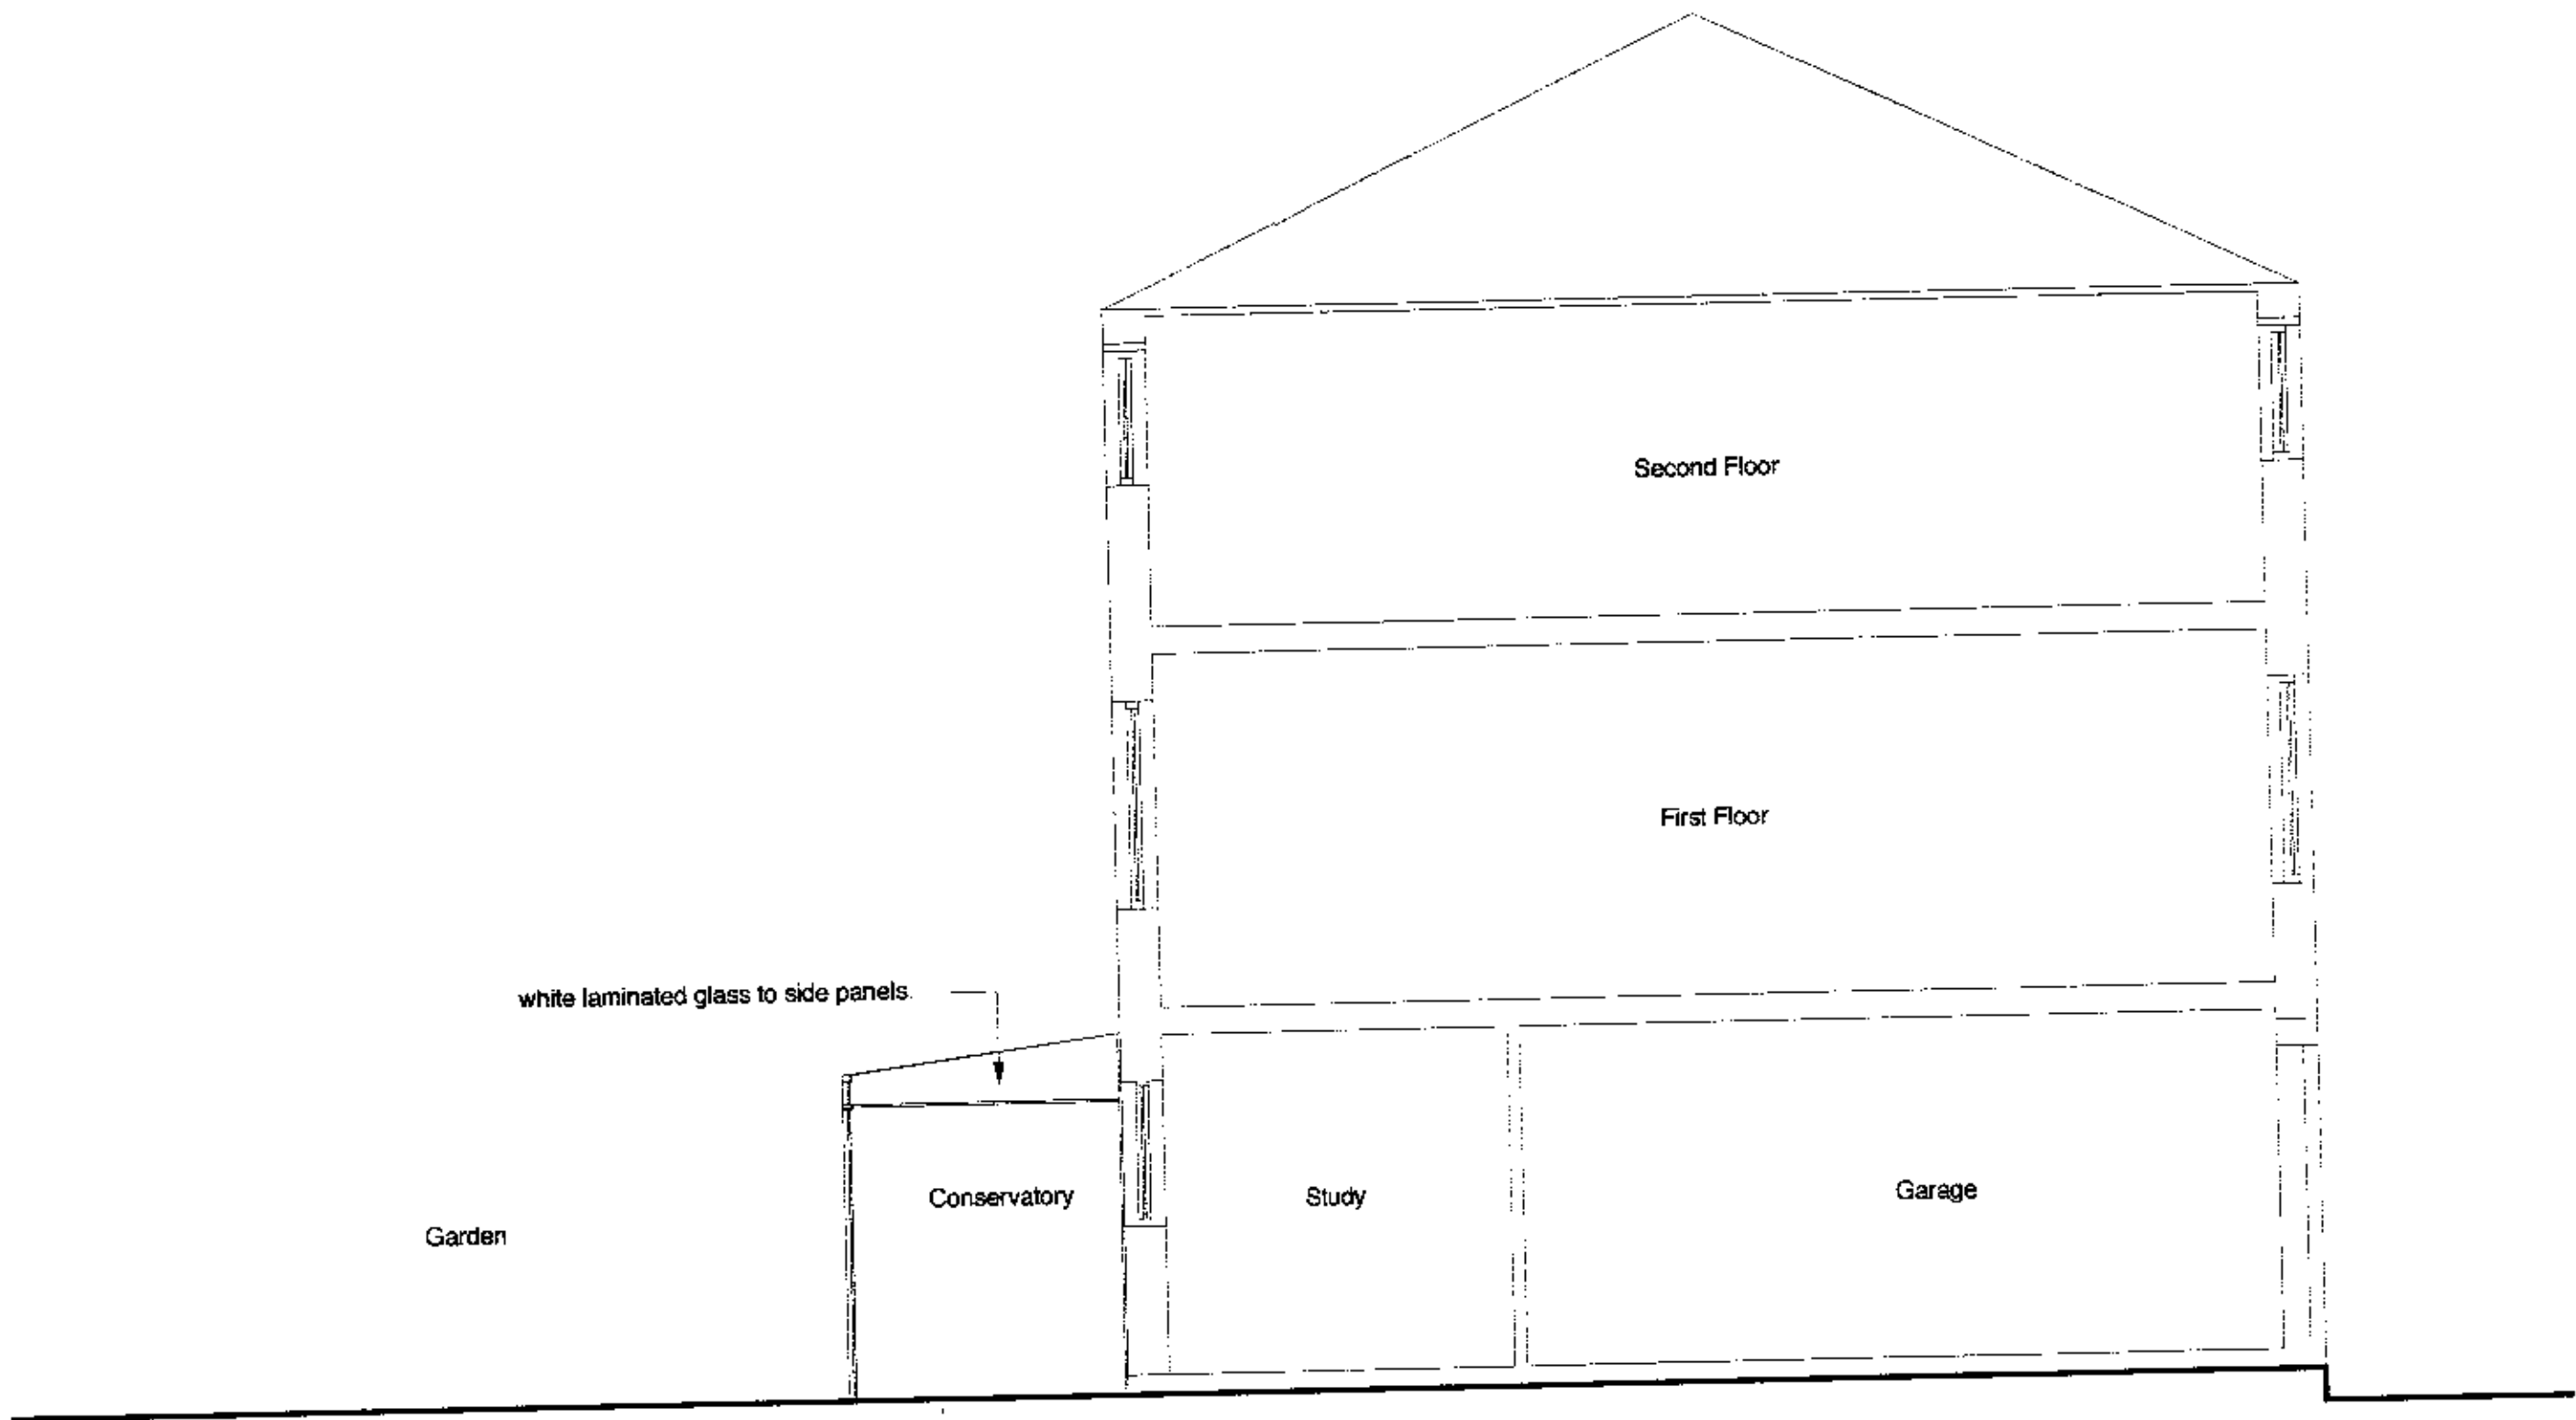

PEX0000350R1  
Pex0000350R1

A: Conservatory materials revised  
(24.05.00)

|                                                                              |                                |                   |                     |
|------------------------------------------------------------------------------|--------------------------------|-------------------|---------------------|
| 11.04 Architects The Workhouse 1A Francis Terrace London N19                 | 5 Collard Place London NW1 8DU | job nr. 1104/ 106 | date May 2000       |
| T. 020 7687 1105 / F. 020 7687 1106 / e - mail 1104architects@compuserve.com | Proposed Section               | scale 1.50 / A3   | dwg. no. 106 / 03/A |