



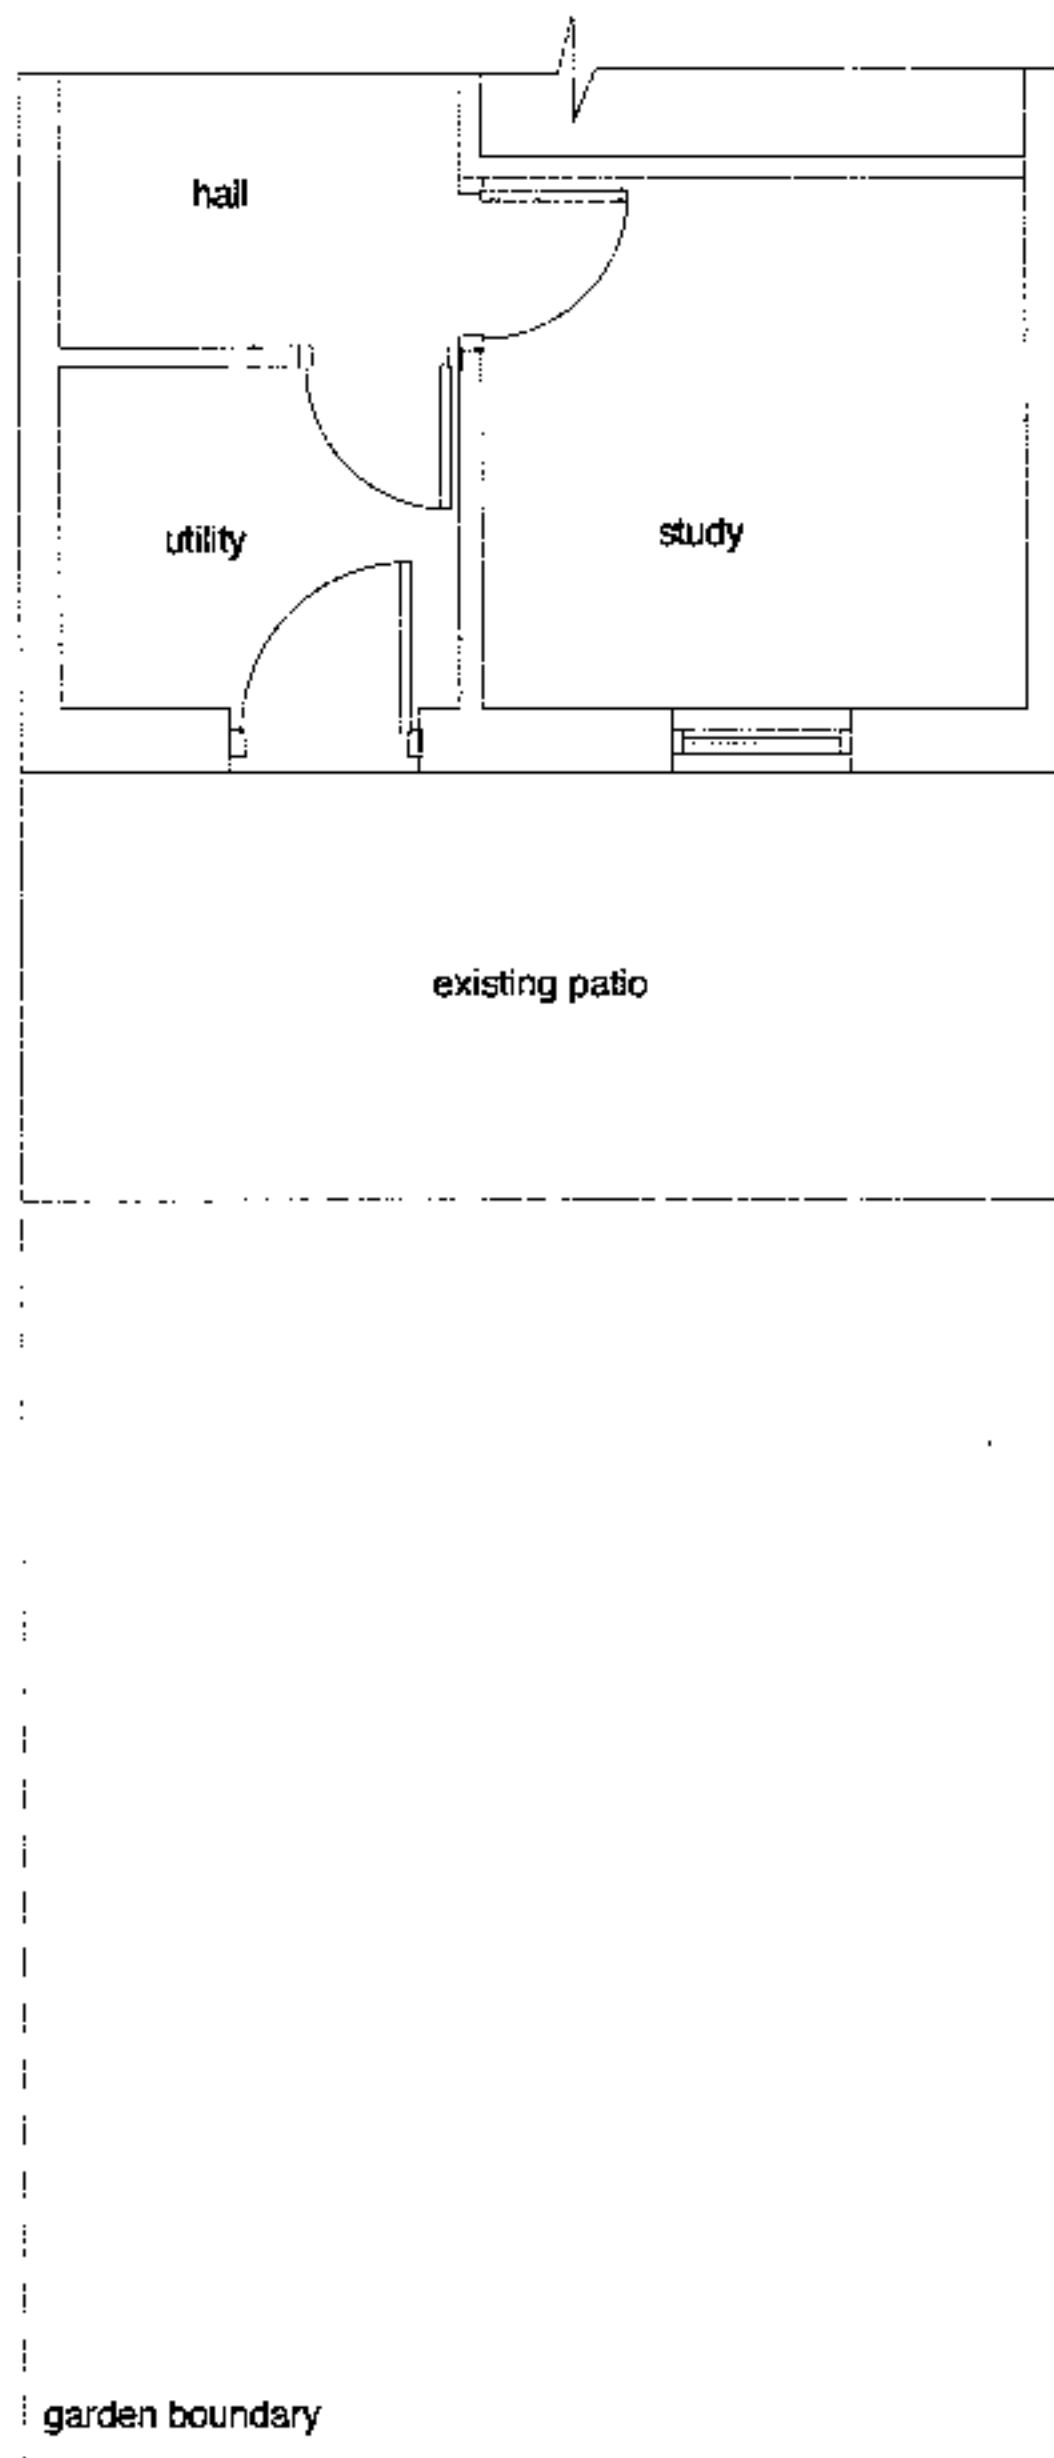


Existing Plan

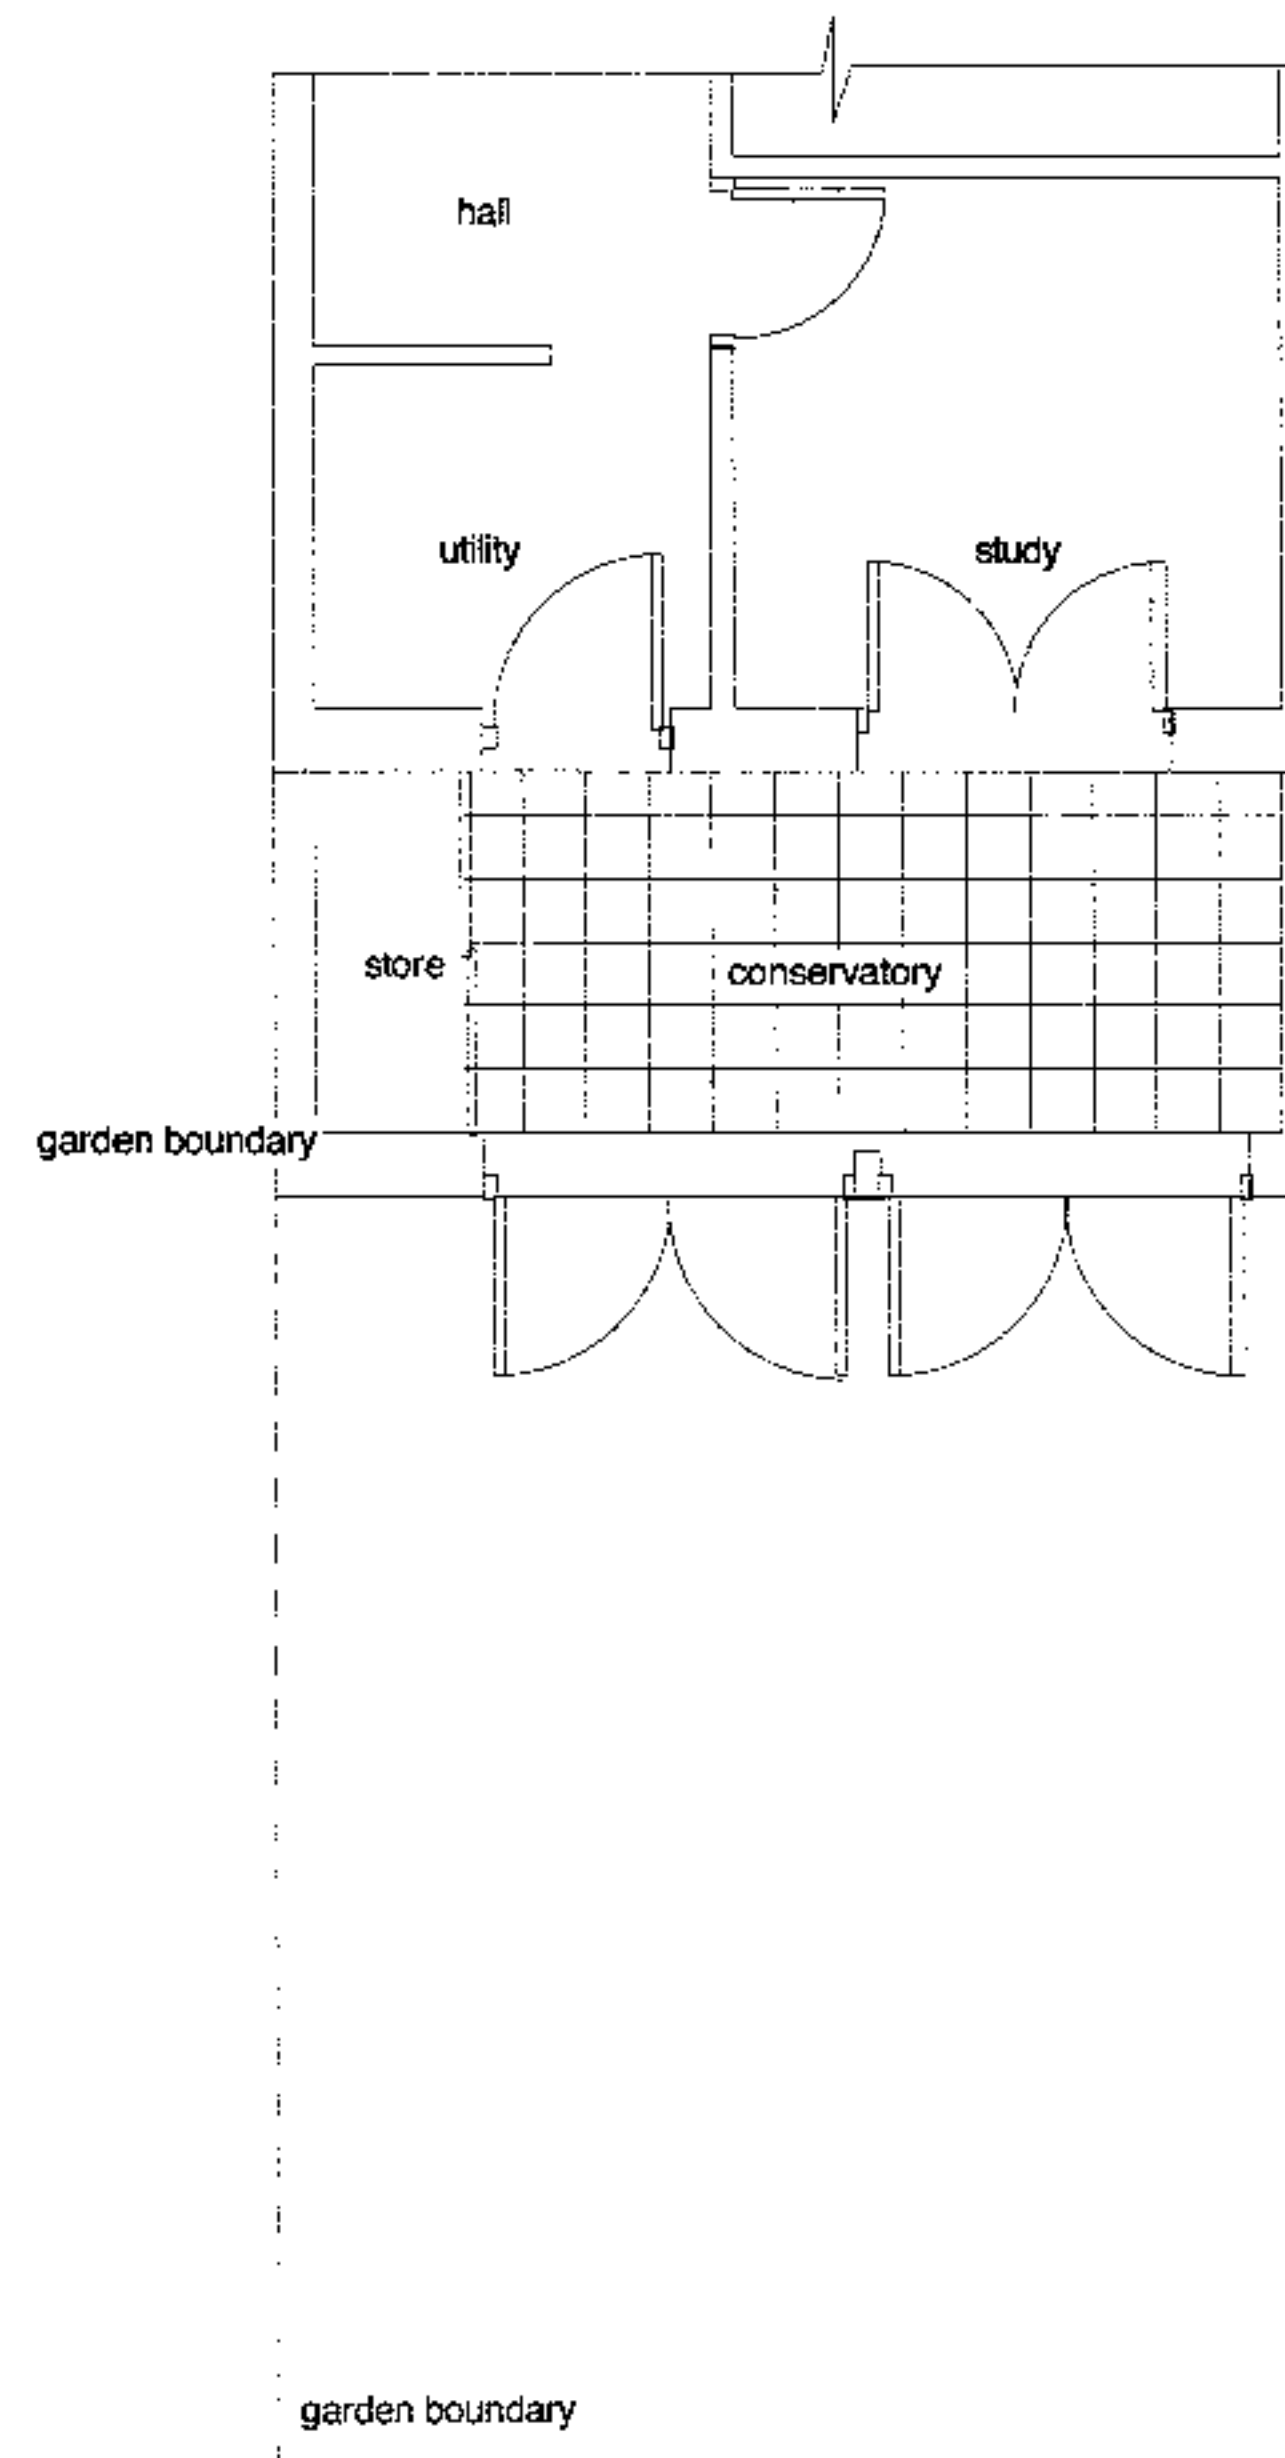

Proposed Plan

Pex0000350

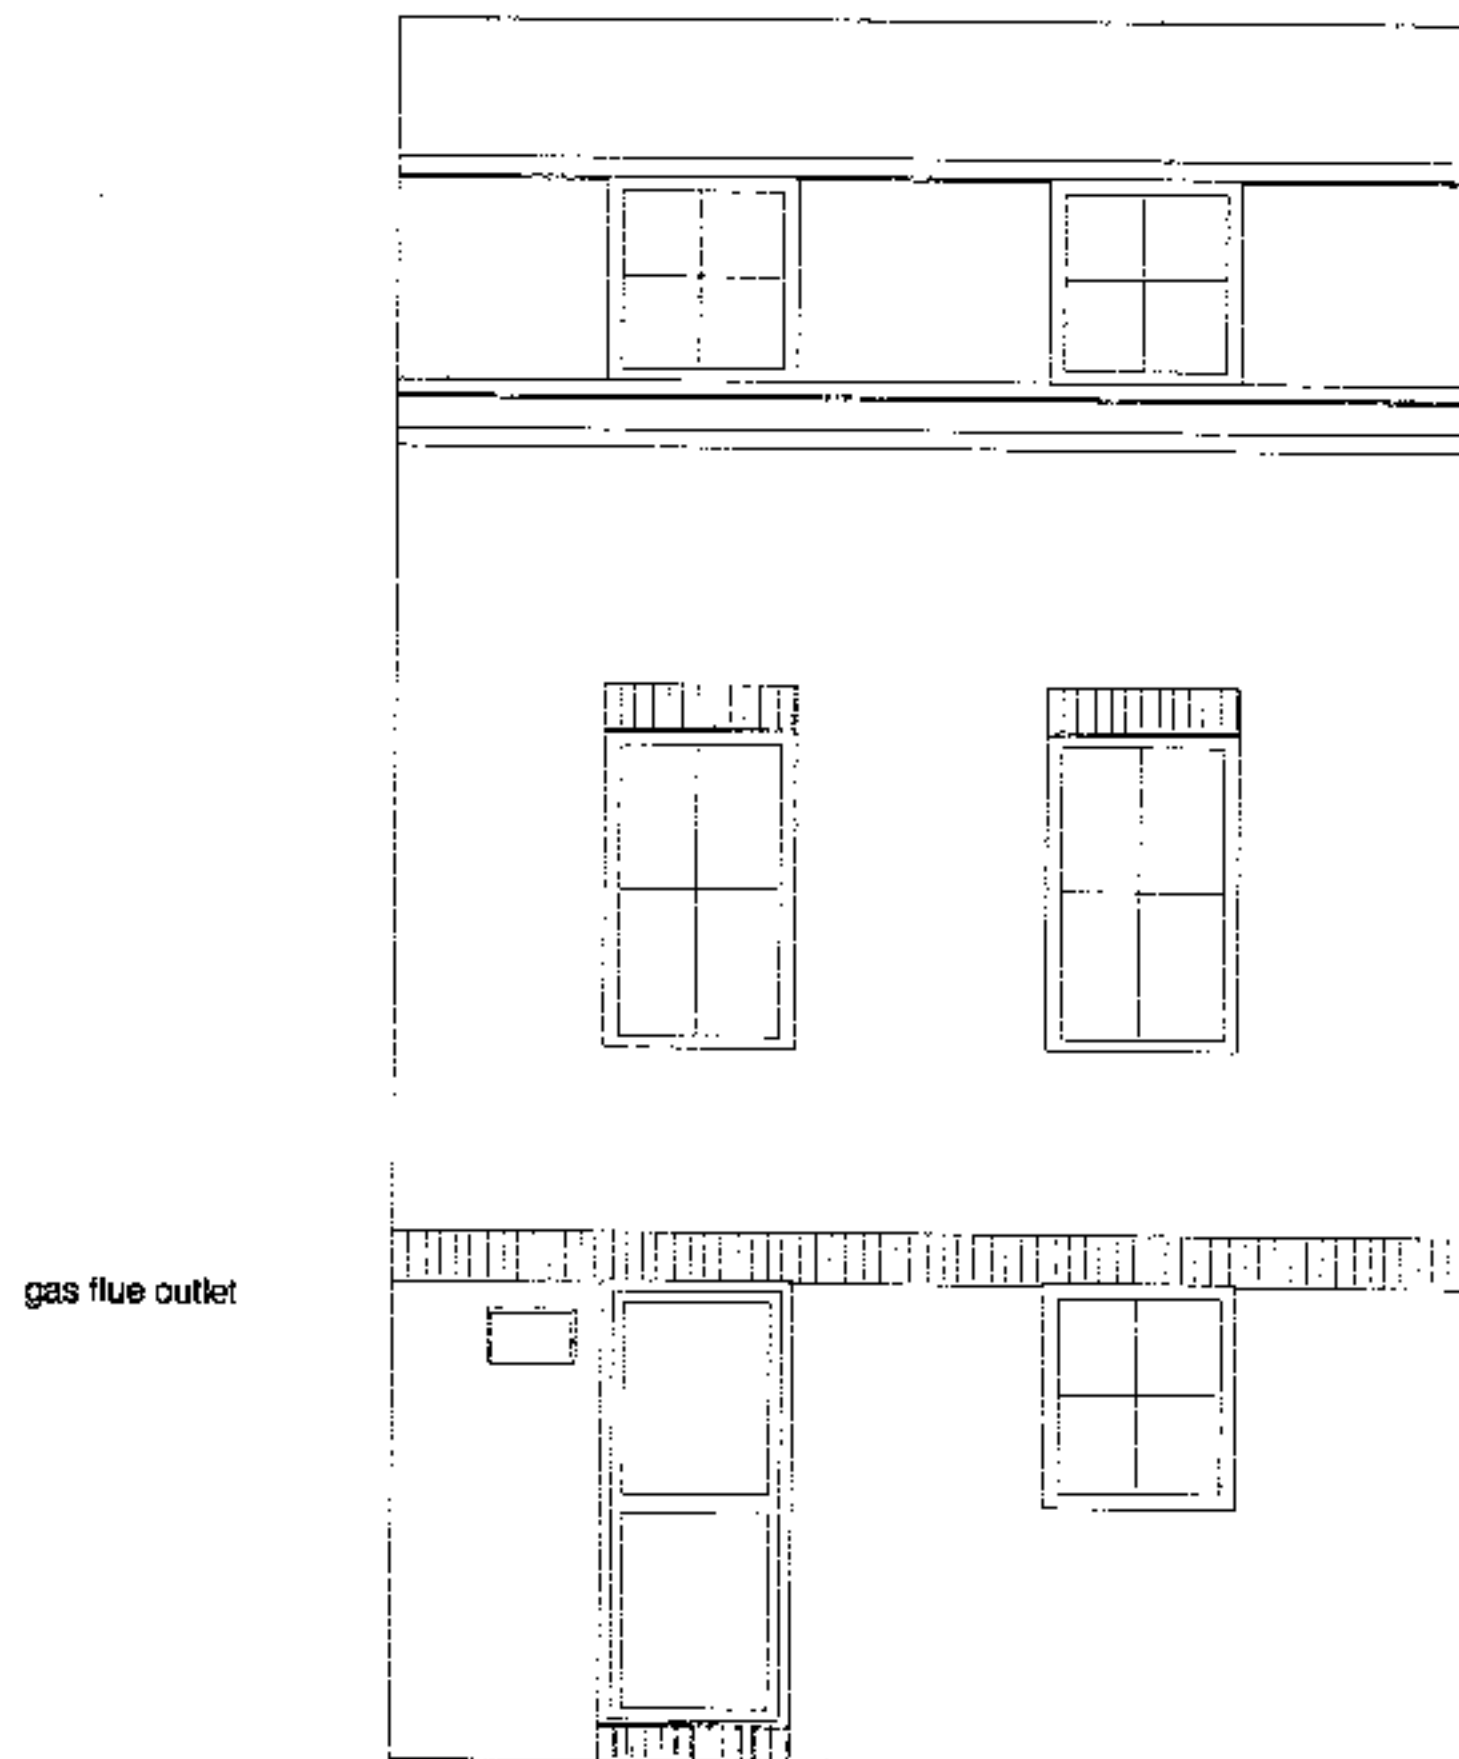

Existing Elevation to Garden



Proposed Elevation to Garden

Pex00000350



Ref: 0000350