


PSX60064272

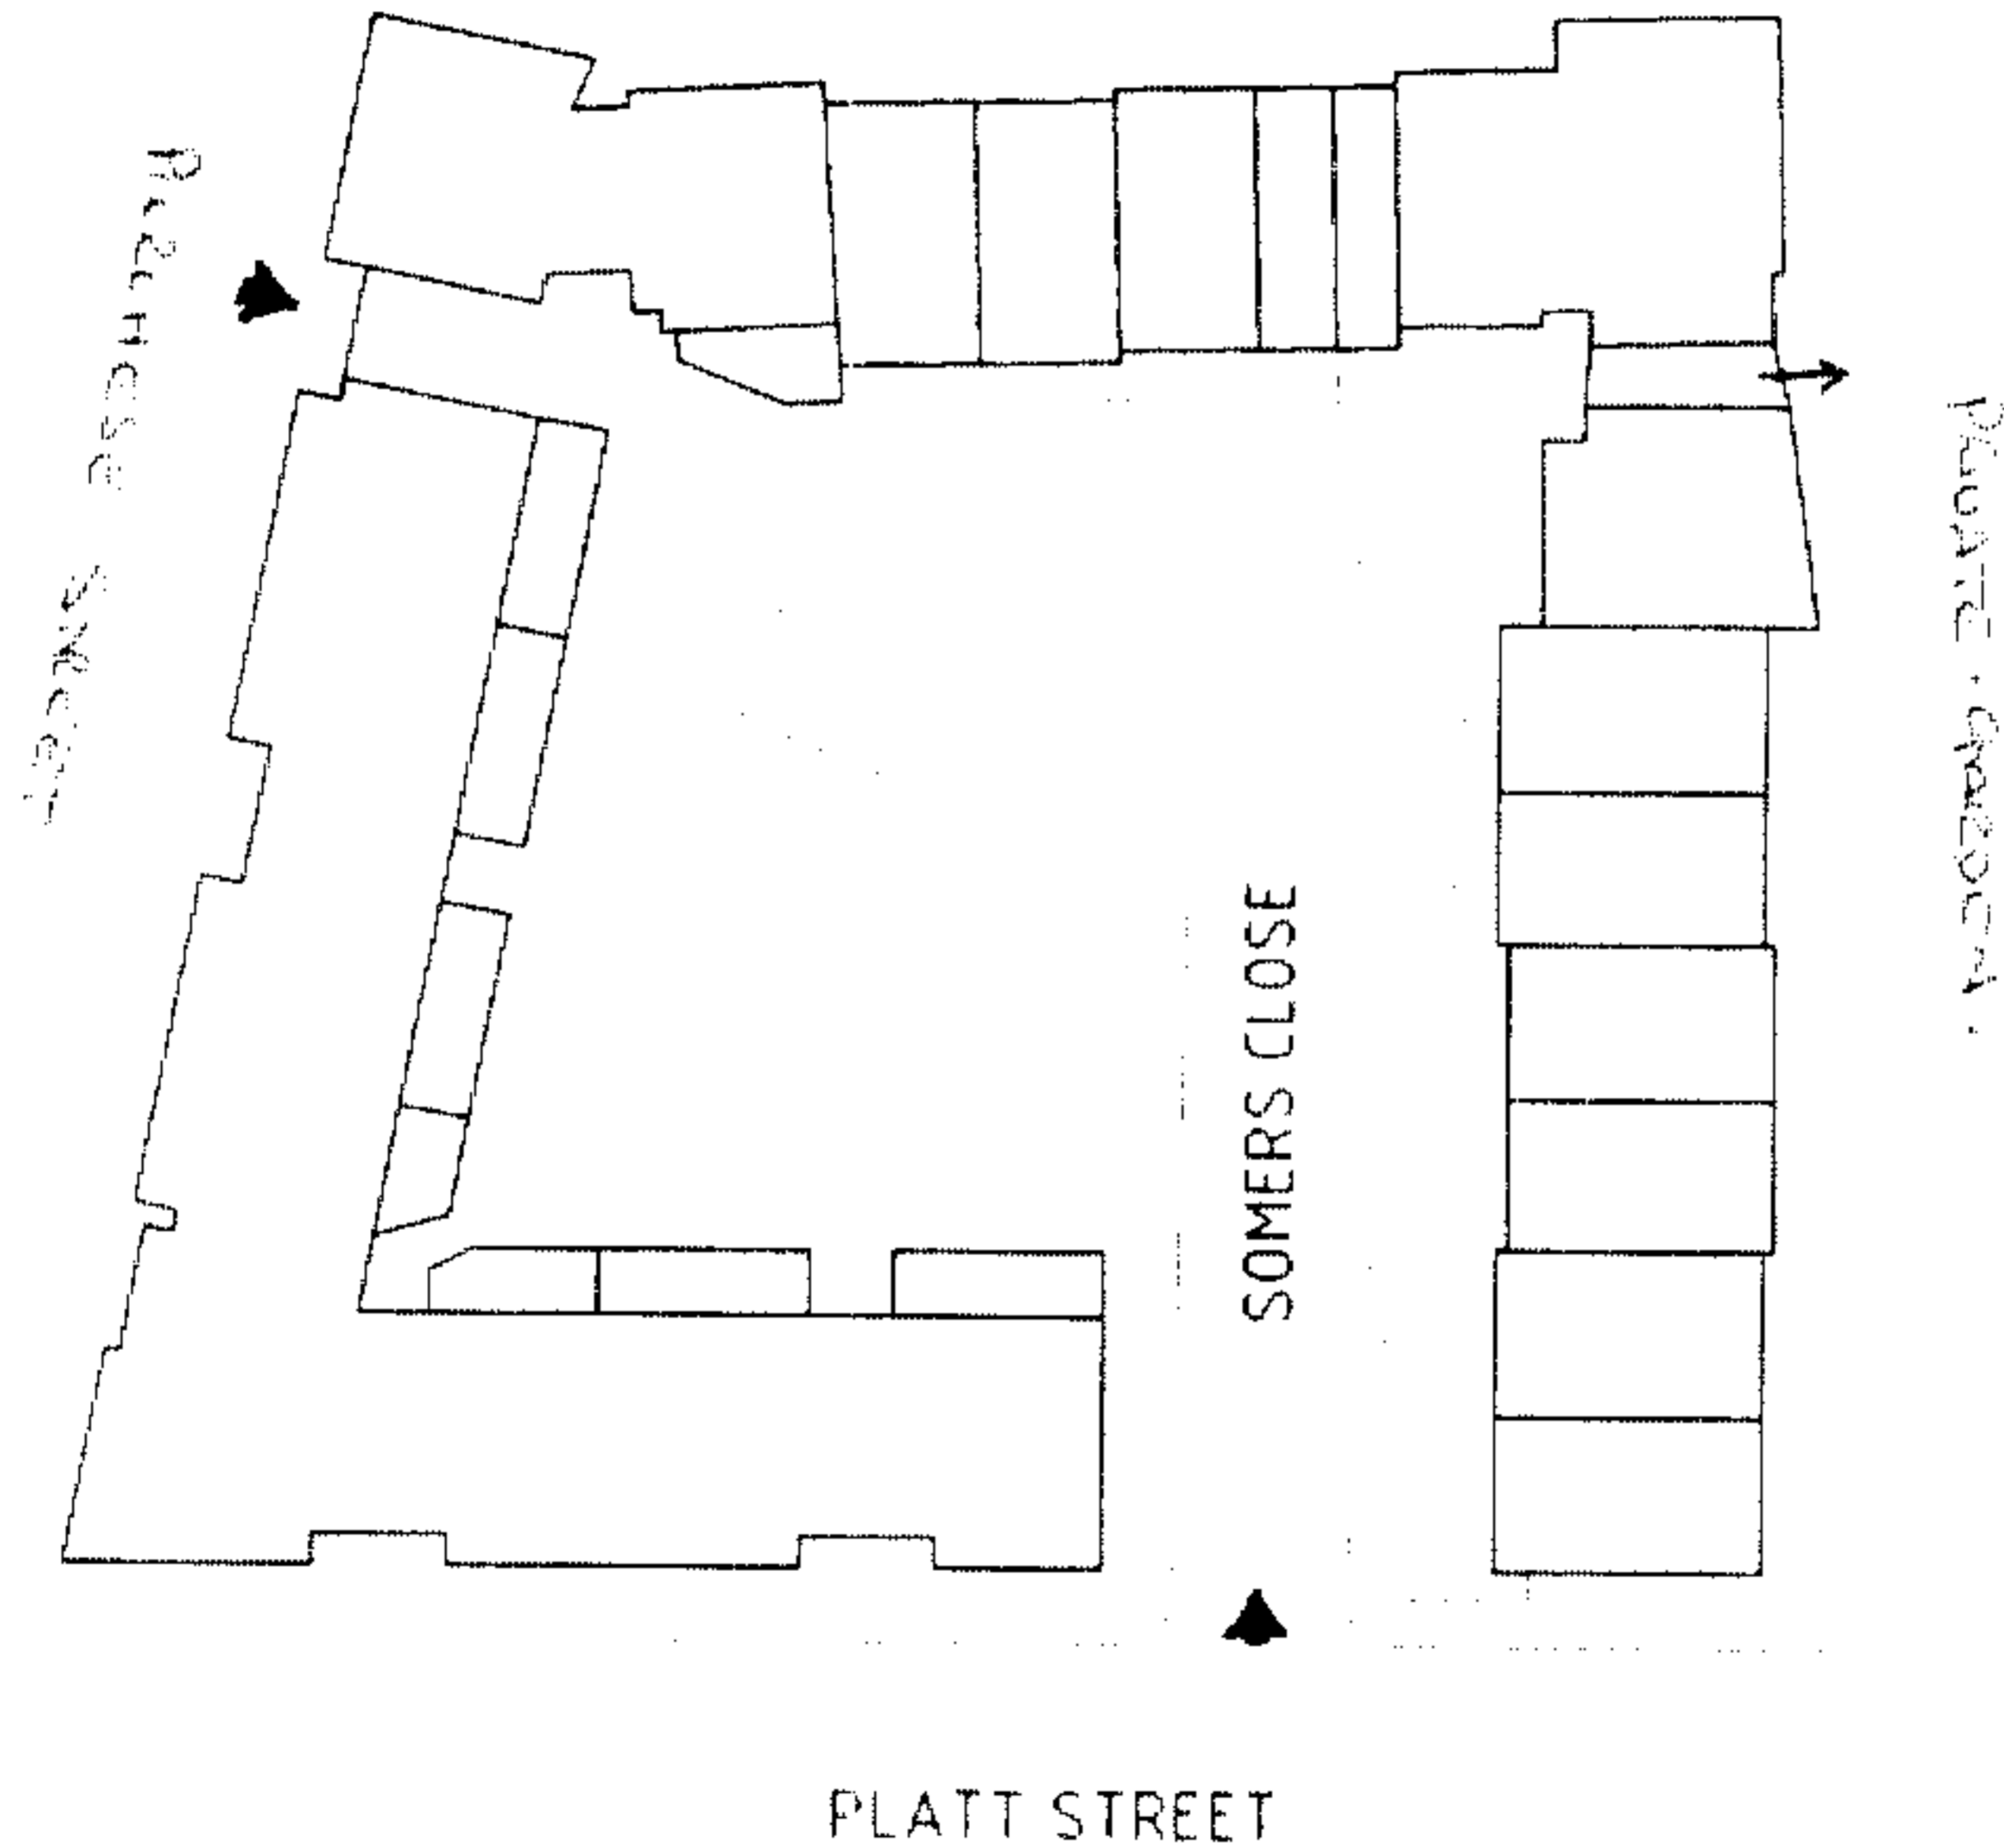

REF	DATE	DESCRIPTION	STATUS

NOTES

NOTE  
ALL DIMENSIONS TO BE CHECKED ON SITE AND NOT  
SCALED FROM THIS DRAWING

CLIENT  
LONDON BOROUGH  
OF CAMDEN

PROJECT TITLE  
SOMERS CLOSE  
SECURITY &  
COMMUNITY SAFETY

DRAWING TITLE  
LOCATION PLAN

PROJECT NO.  
120081/P

DATE  
FEB. 00

SCALE  
NTS

DATE  
FEB. 00

SCALE  
NTS

DRAWING NO.  
120081/P

**CAPITA  
PROPERTY  
SERVICES**

CAPITA PROPERTY SERVICES  
22 BEDFORD SQUARE  
LONDON WC1R 4EJ  
TELEPHONE: 020 7733 3333  
FAX: 020 7733 3333

NO. 1