



HARMOOD ST.
PROPOSED elevation.

36 Chalk Farm Road.		PROPOSED ELEVATION.
SCALE 1:100	DATE JAN 2000	EL/H-B

Ridge location moved towards rear of building

Position of door / wall line to be determined. Controlled by max permitted floor area and roof outline.

Ridge location as exists




P9900860R1

Proposed Section
 36/37 Chalk Farm Road NW1
 Scale 50:1 January 2000
 Plan S/5-A

P900860R1


Proposed Parking Allocation
36/37 Chalk Farm Road NW1
Scale 50:1 January 2000
Plan PR/Park

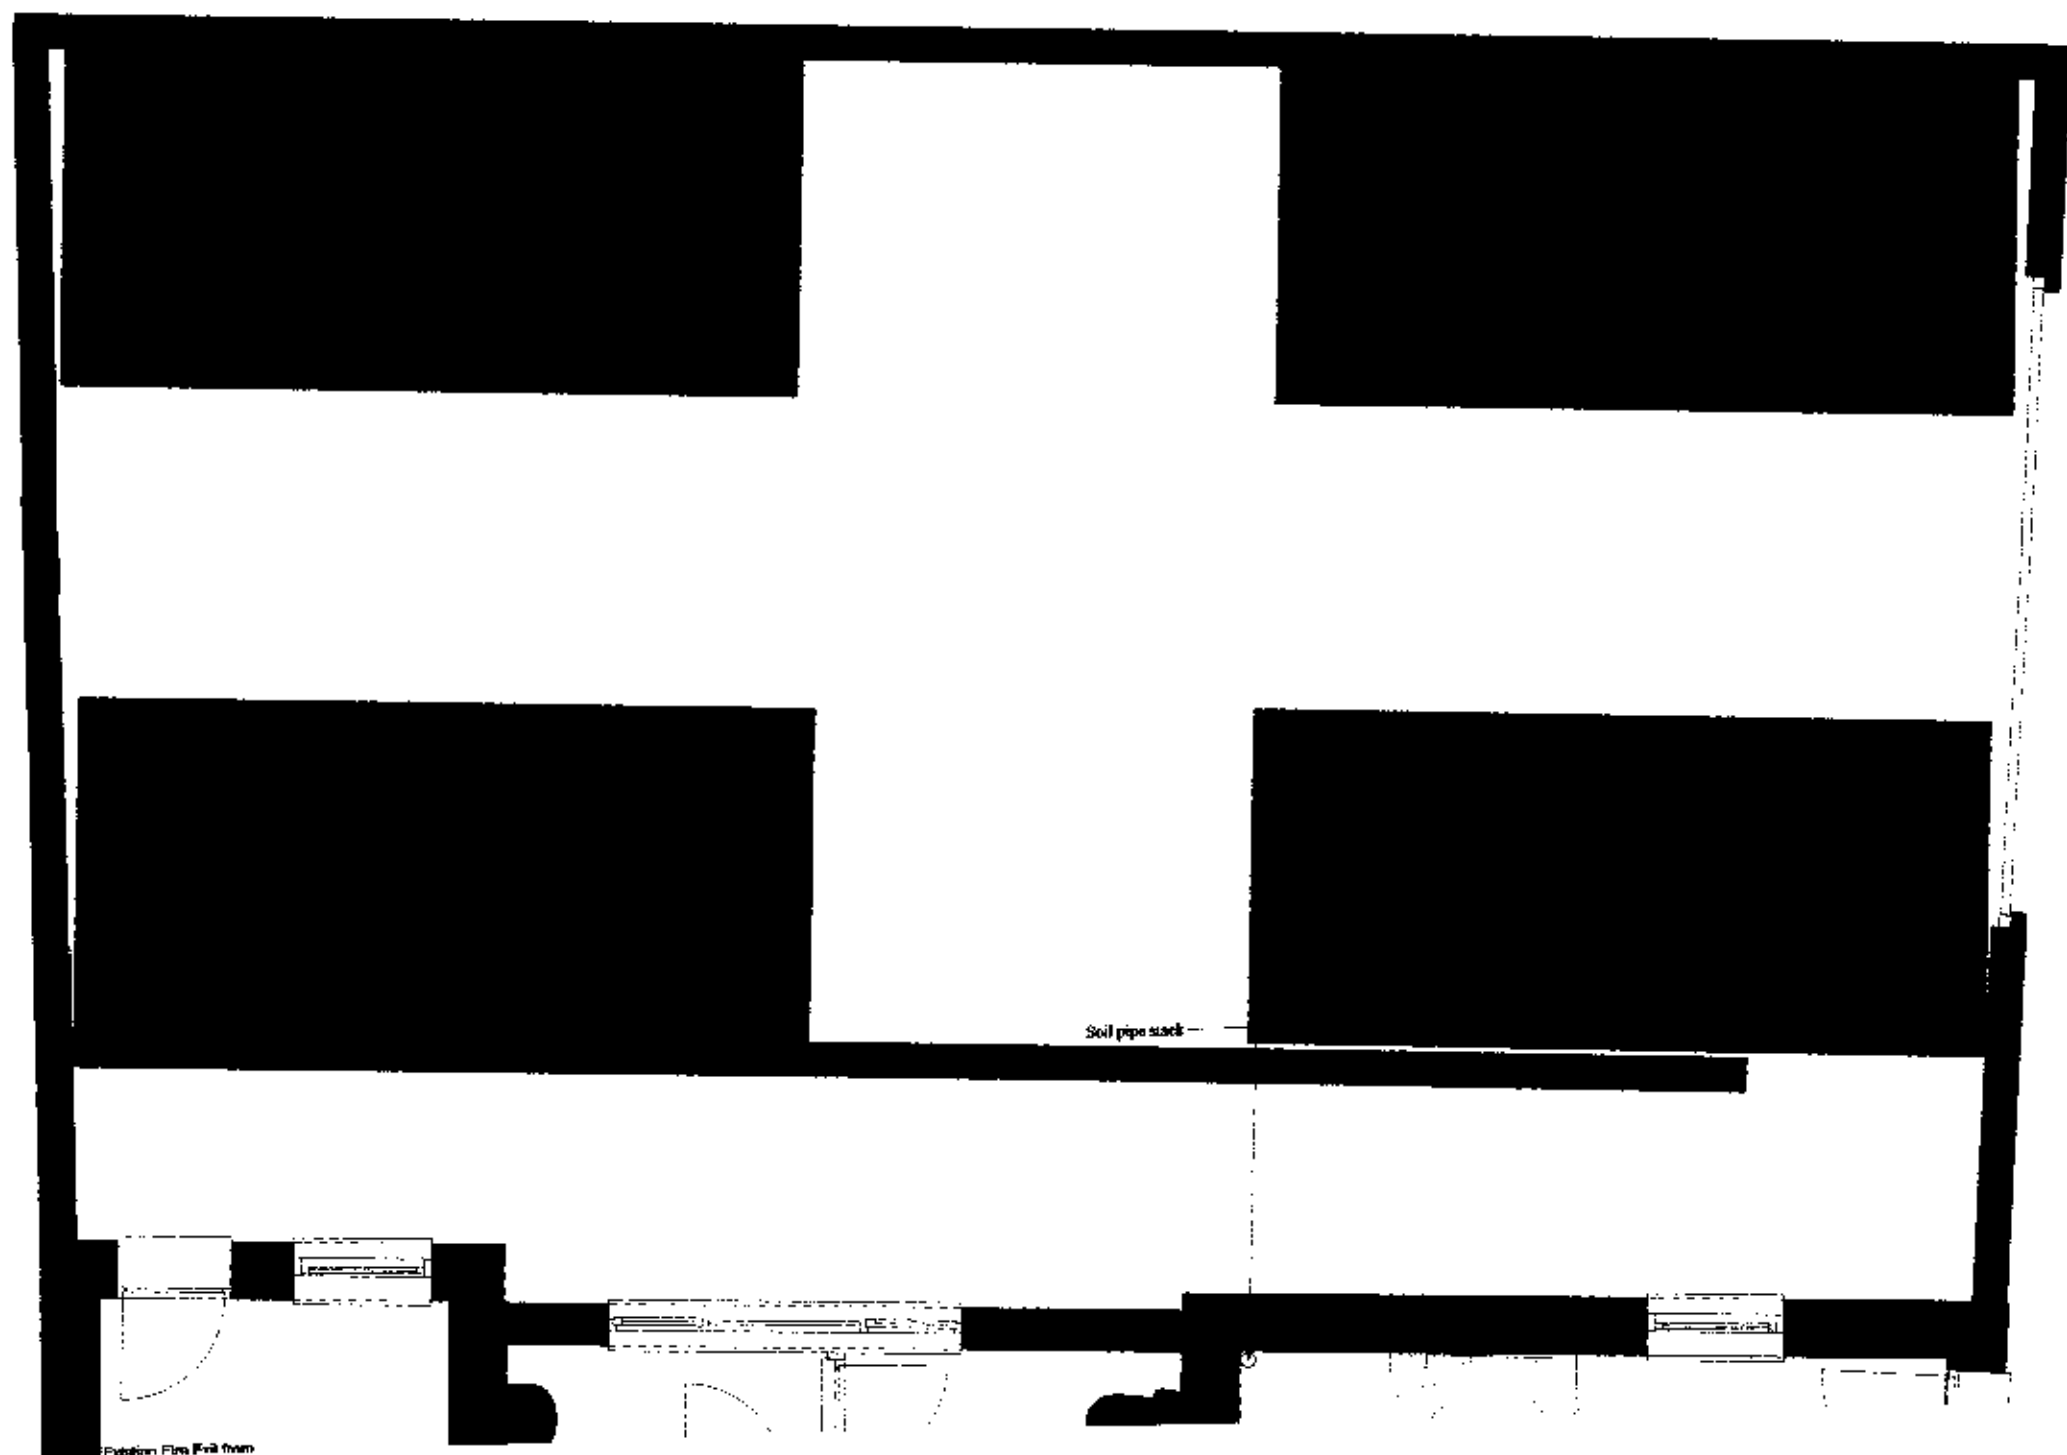




Proposed 1st Floor
 36/37 Chalk Farm Road NW1
 Scale 50:1 January 2000
 Plan PR/1-B

P9900860R1

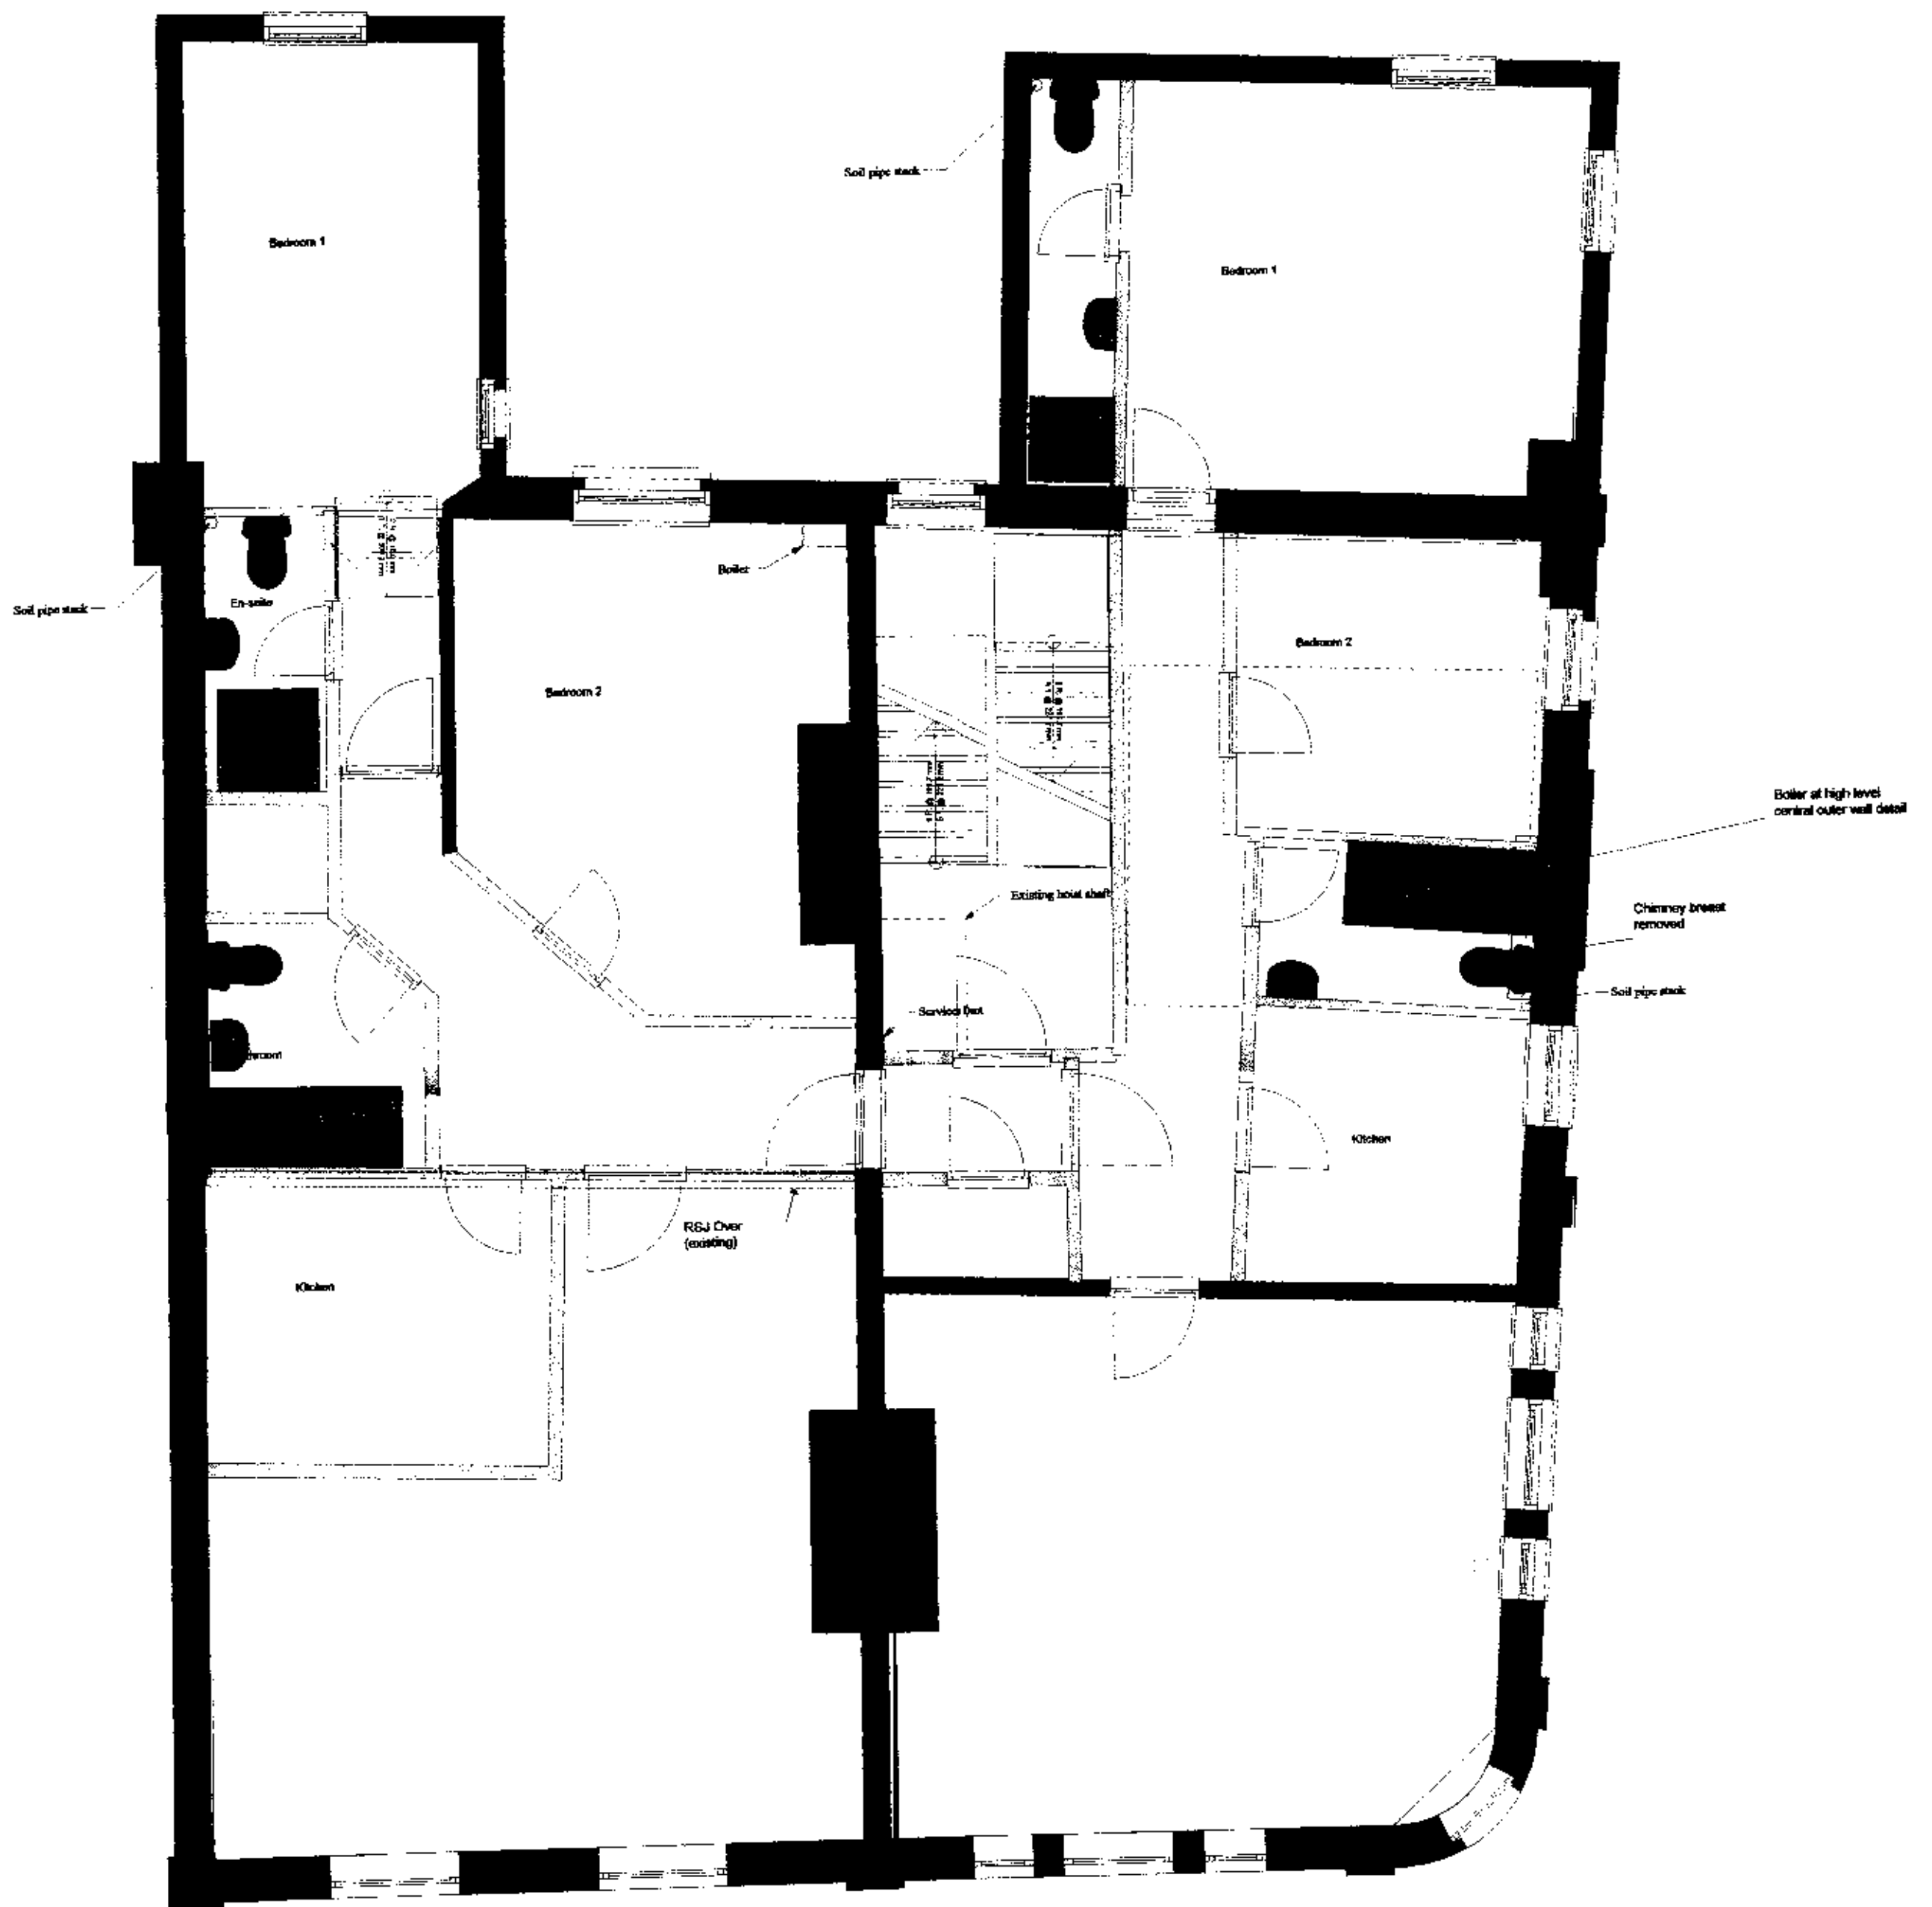

Proposed 2nd Floor
 36/37 Chalk Farm Road NW1
 Scale 50:1 January 2000
 Plan PR/2-B

P9900860R1

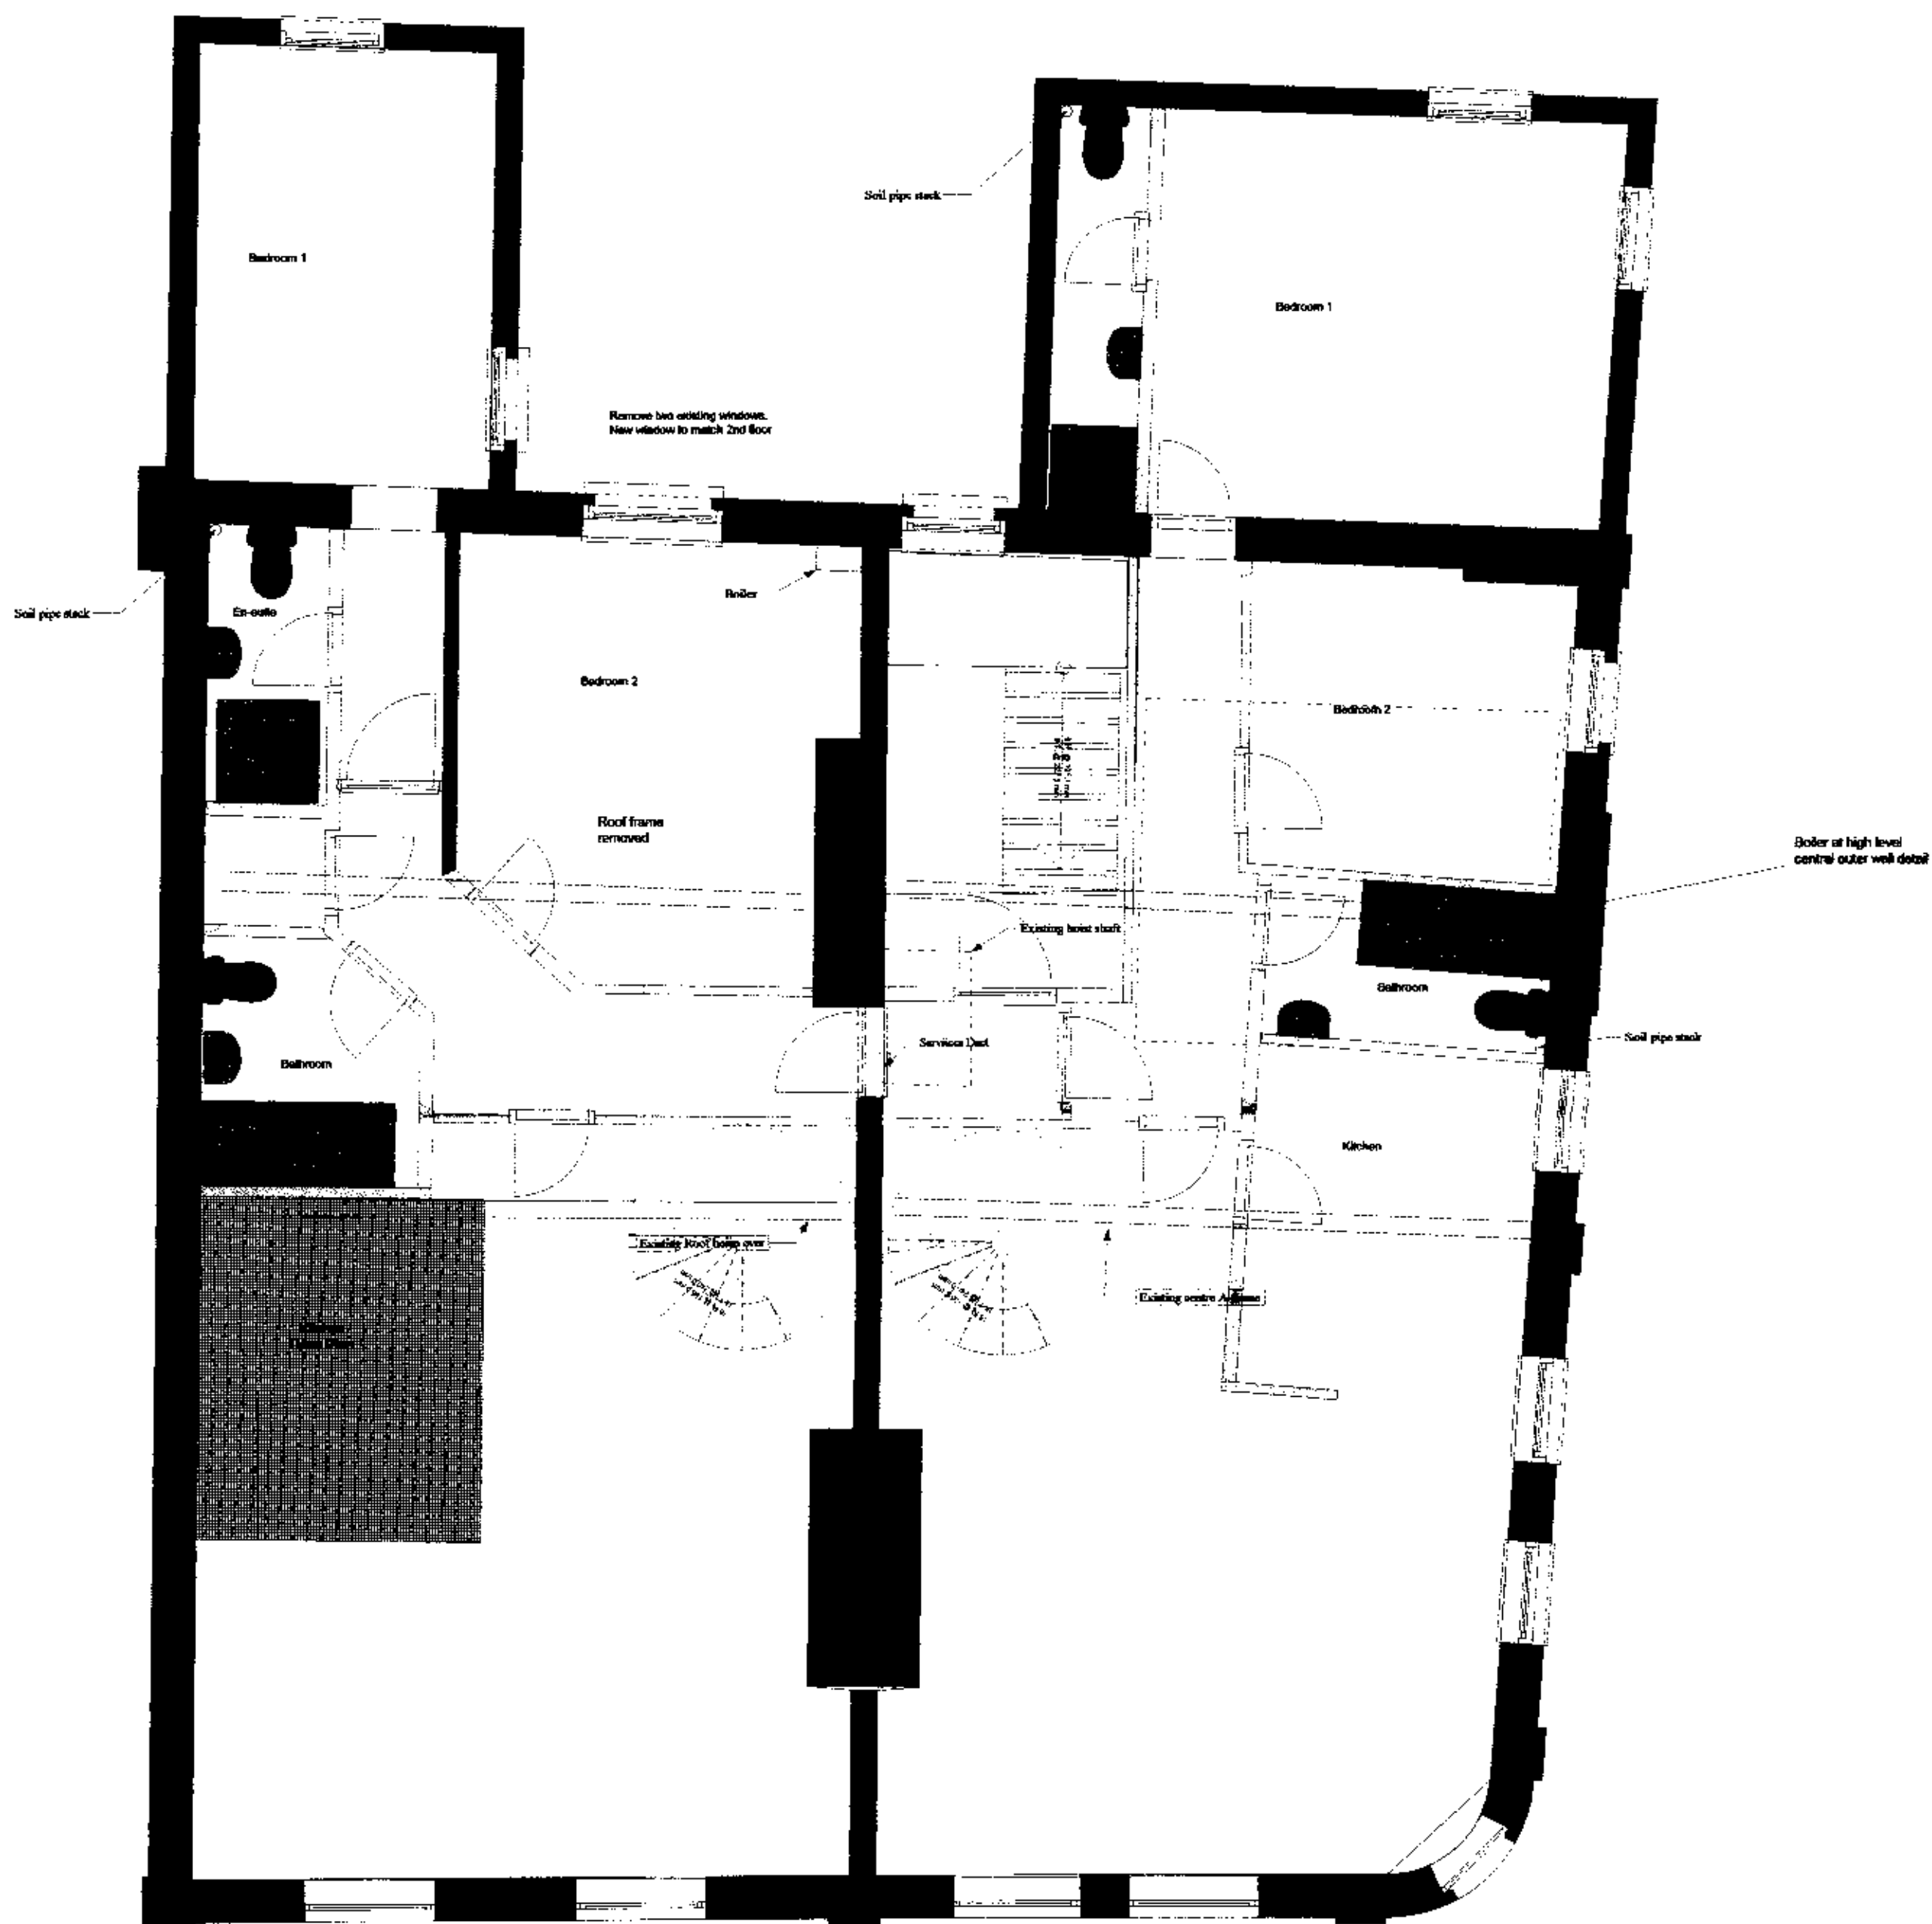

Proposed 3rd Floor
 36/37 Chalk Farm Road NW1
 Scale 50:1 January 2000
 Plan PR/3-B

P9900860R1