


36 CHALK FARM RD. location plan.

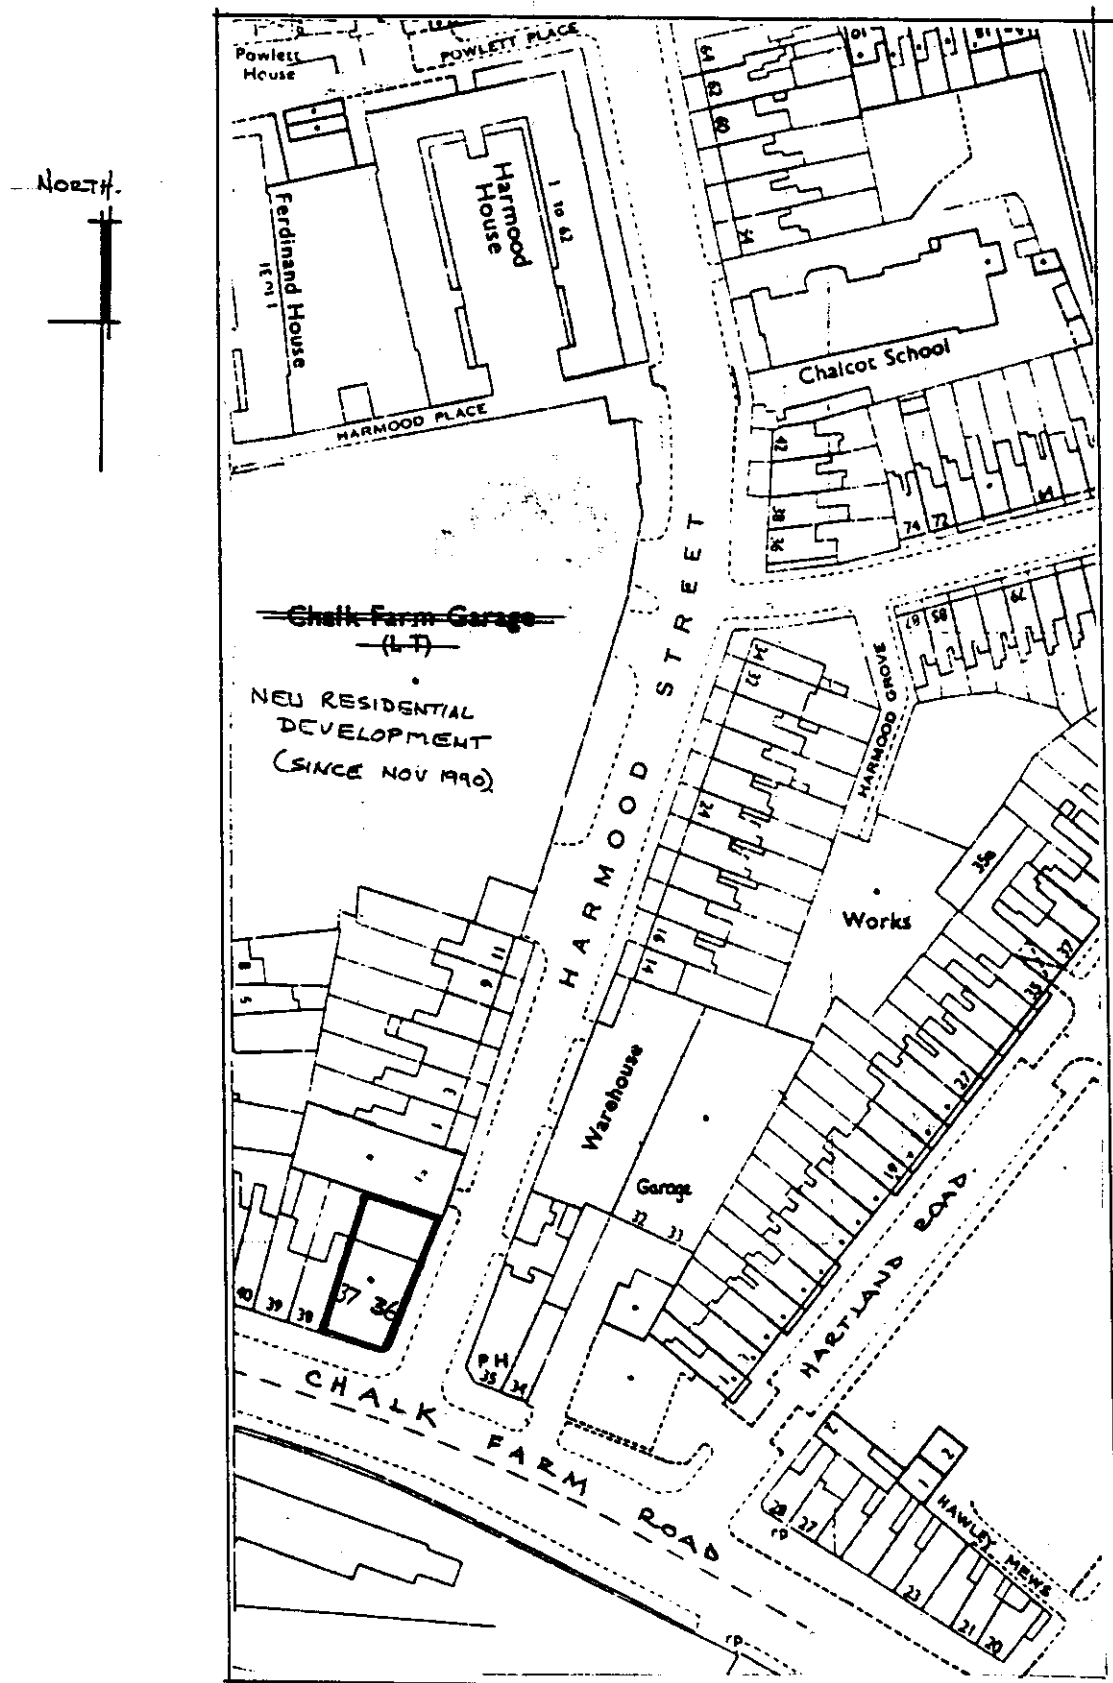

SCALE : 1:1250
DATE : Nov 90
NO : 1290/8.



DALLAS MAILER ASSOCIATES
Chartered Architects

157 HIGH STREET, SOUTHGATE, LONDON N14 6BP
TELEPHONE 01-882 1863