


FLATS 3+4 ST JOHNS LODGE.
159 KING HENRY'S ROAD.

PE99000562
H7/20/1

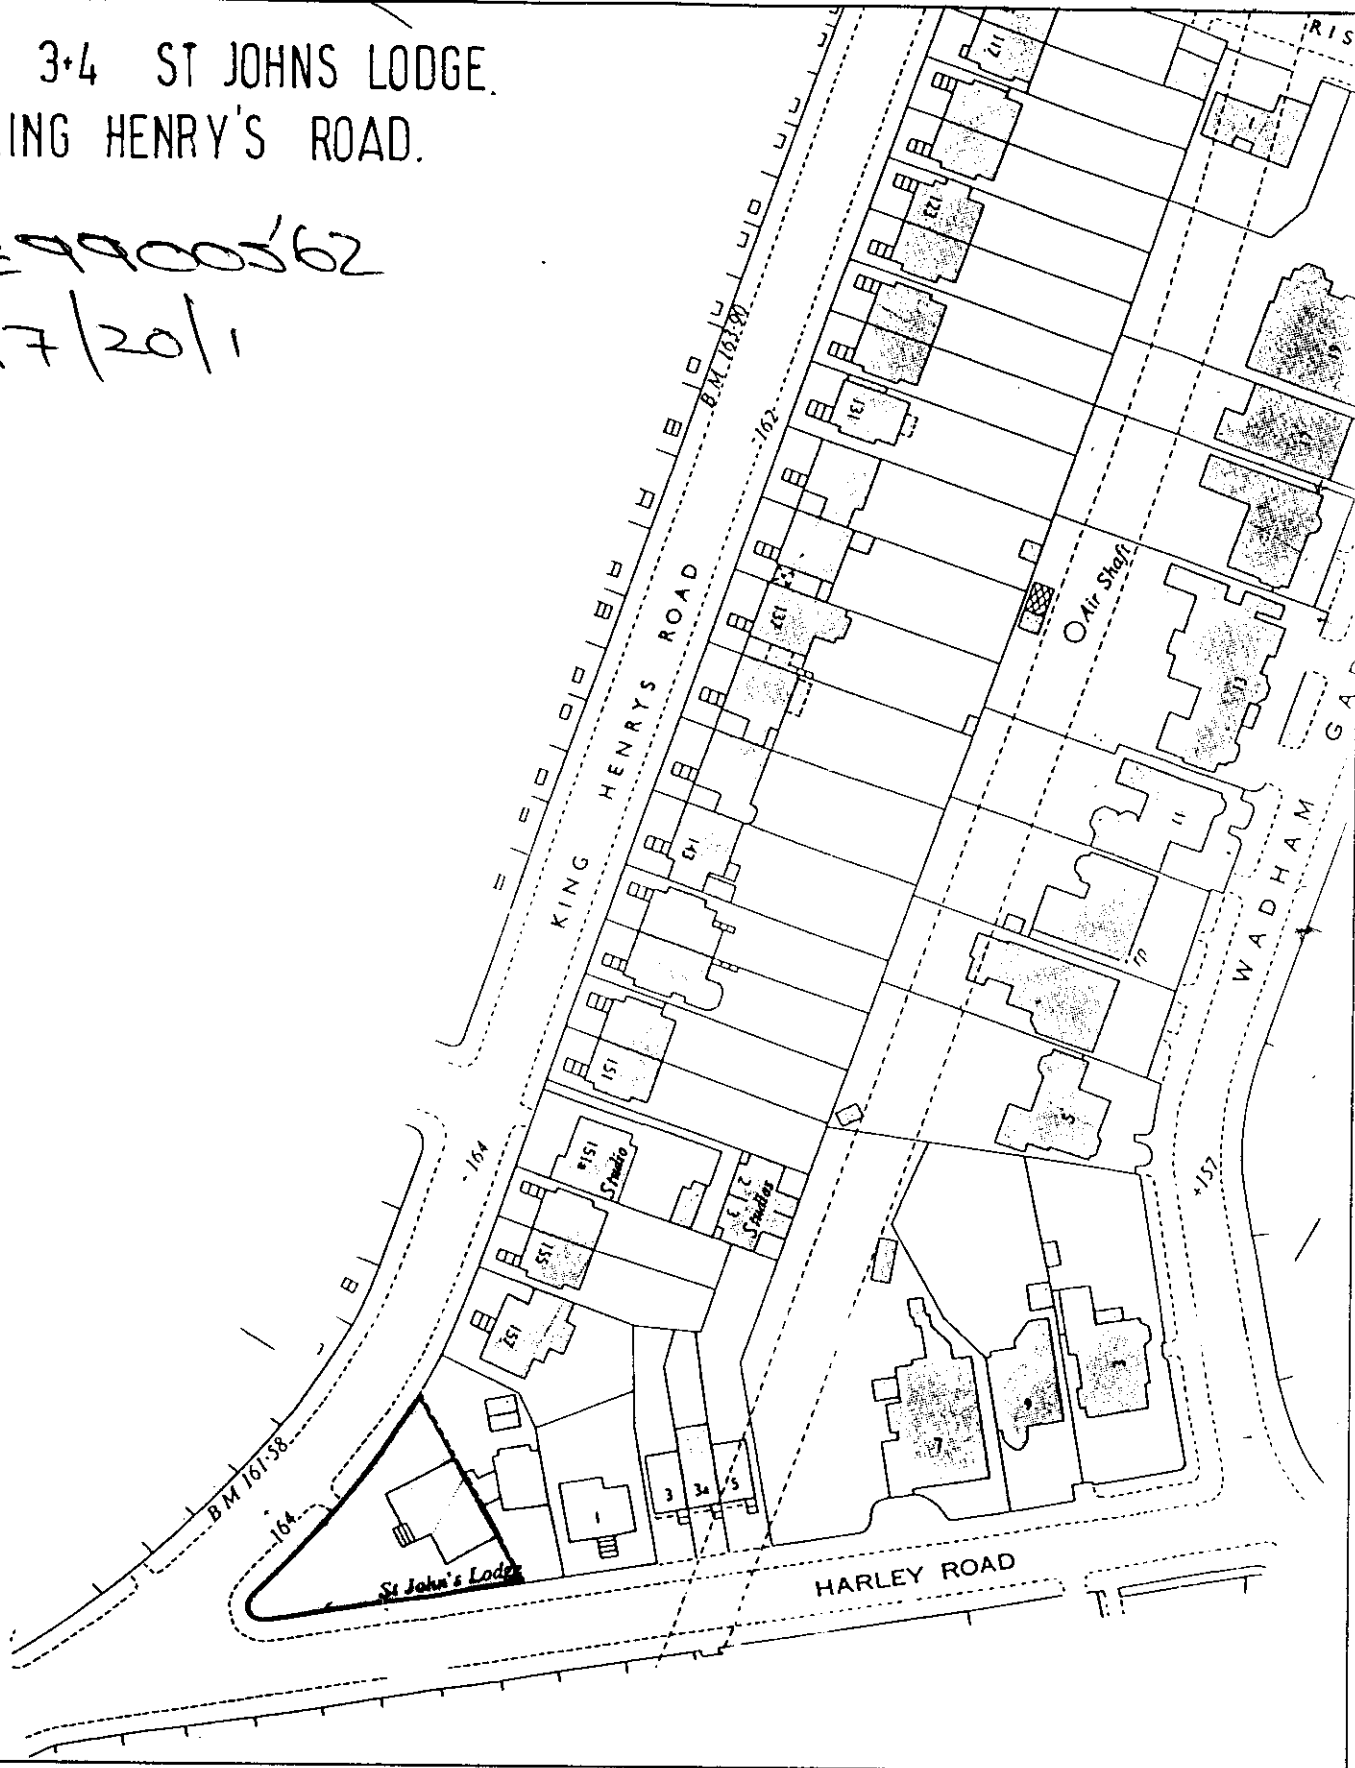

Project No. 99.212.C.

Drawing No. SITE LOCATION. 00.

A. & J. DALTON. DESIGN & PLANNING CONSULTANTS

GRAFTON MEWS, HIGH STREET, CHIPPING CAMPDEN, GLOS. GL55 6AT
TEL: EVESHAM (0386) 841400 FAX: (0386) 841277