


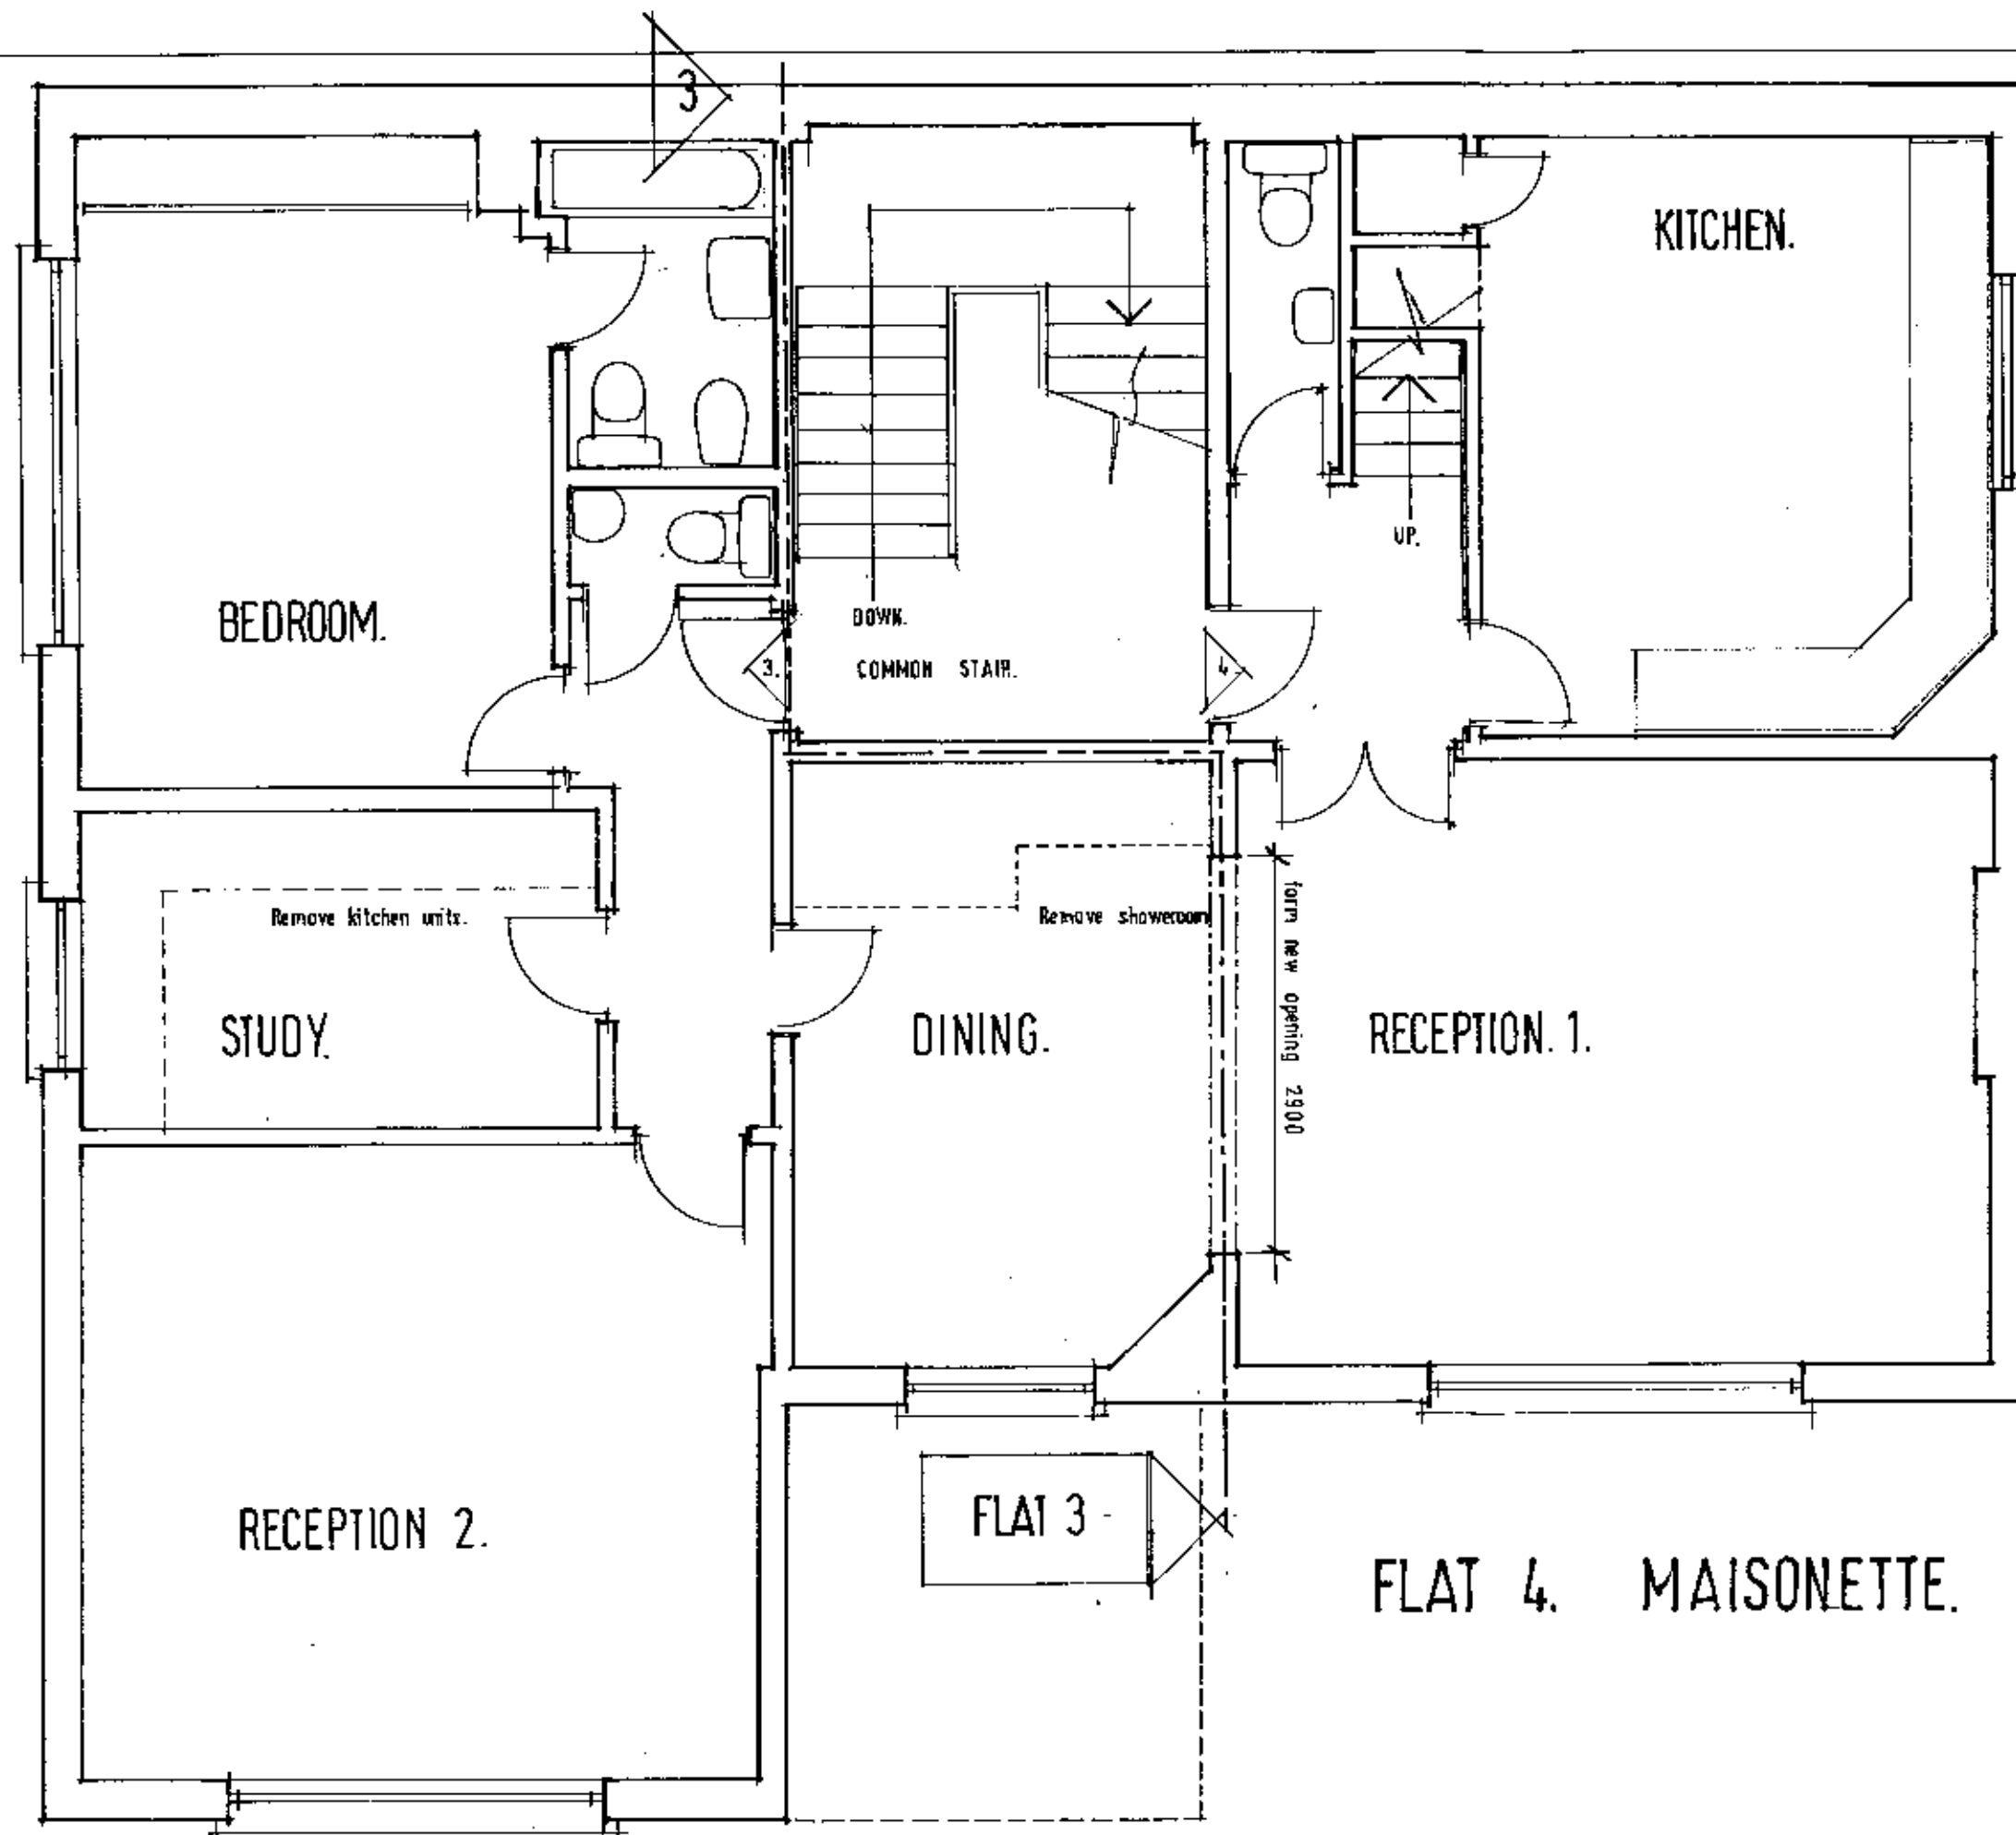

Drawing

MERGE FLATS 3+4.

Client MR M da Costa.

Project 4 ST JOHNS LODGE NW3.

Drawn *AP*

Date July '21

Scale 1:50

Project No. 99.212.C

Org. No. 01.

Revision

A. & J. D'ALTON. DESIGN & PLANNING CONSULTANTS

GRAFTON MEWS, HIGH STREET, CHIPPING CAMPDEN, GLOS. GL55 6AT
TEL: EVESHAM (0386) 841400 FAX: (0386) 841277