



No.4

No.3

No.2

No.1

P9802088R2

7.6.1999 rev. b - alterations according to planners requirements

THIS DRAWING NOT TO BE SCALED ALL DIMENSIONS WITHIN A-40mm. ALL DIMENSIONS TO BE VERIFIED.

848

2A Shepherds Walk
Mr Mrs Sugarman

© JACO & BLACKER ARCHITECTS
DESIGNERS PLANNERS

2 SHEPHERDS WALK
LONDON NW3 2SA
01753 451175
01753 451176

1:100


CD

Dec.98

REVISION

848/ 12B


Street Elevation / Section

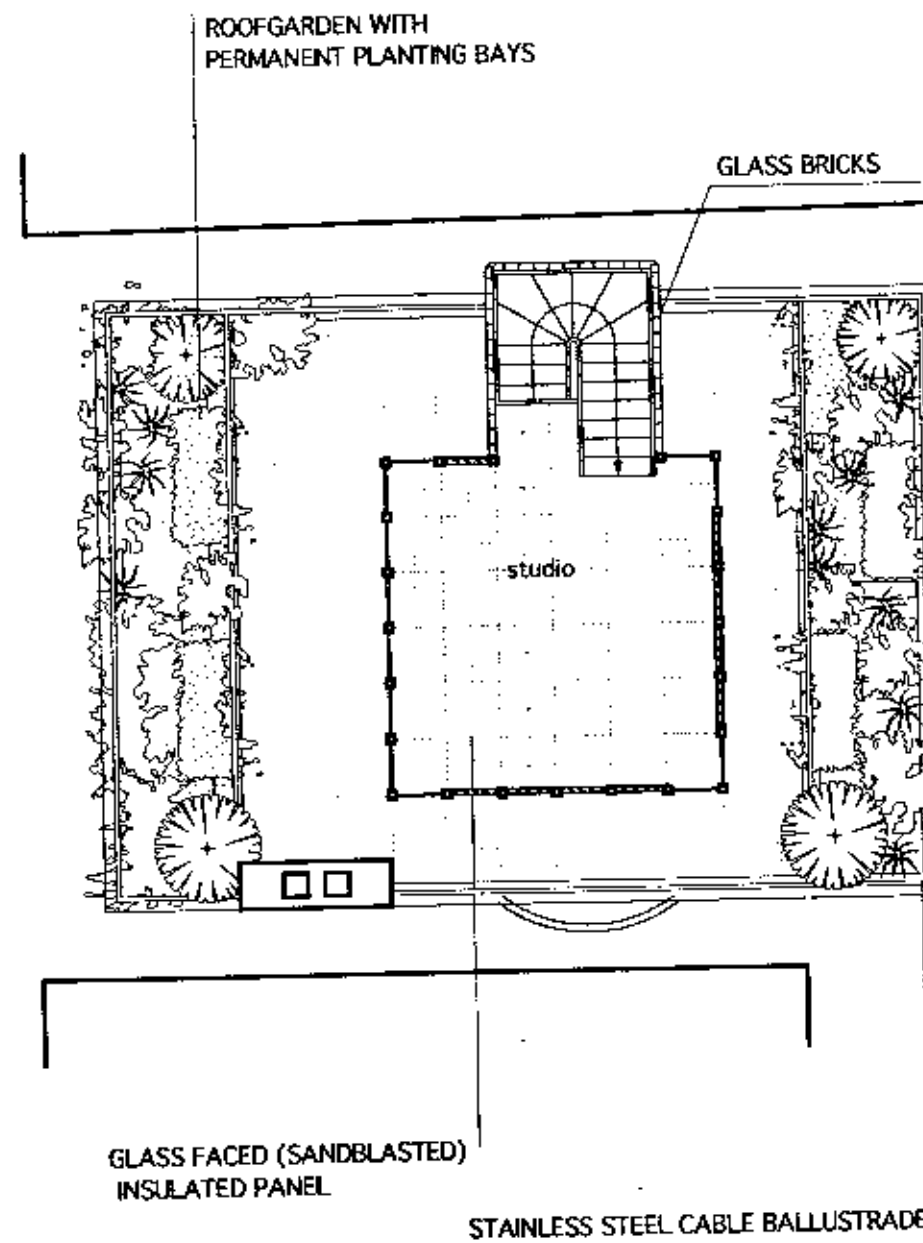

7.6.1999 rev. b - alterations according to planners requirements

THIS DRAWING NOT TO BE SCALED ALL DIMENSIONS WITHIN 1:45m. ALL DIMENSIONS TO BE VERIFIED

JOB No. 848	2A Shepherds Walk Mr Mrs Sugarmant	● JACOB BLACKER ARCHITECTS DESIGNERS PLANNERS 22A SHEPHERDS WALK LONDON W2 7NE TEL: 01753 661776 FAX: 01753 661777	SCALE 1:100	CLIENT'S REF. CD
DRAWING TITLE			DATE DEC. 98	CHKD/CMDD
ATTIC PLAN			DATE PLOTTED 848/ 98	

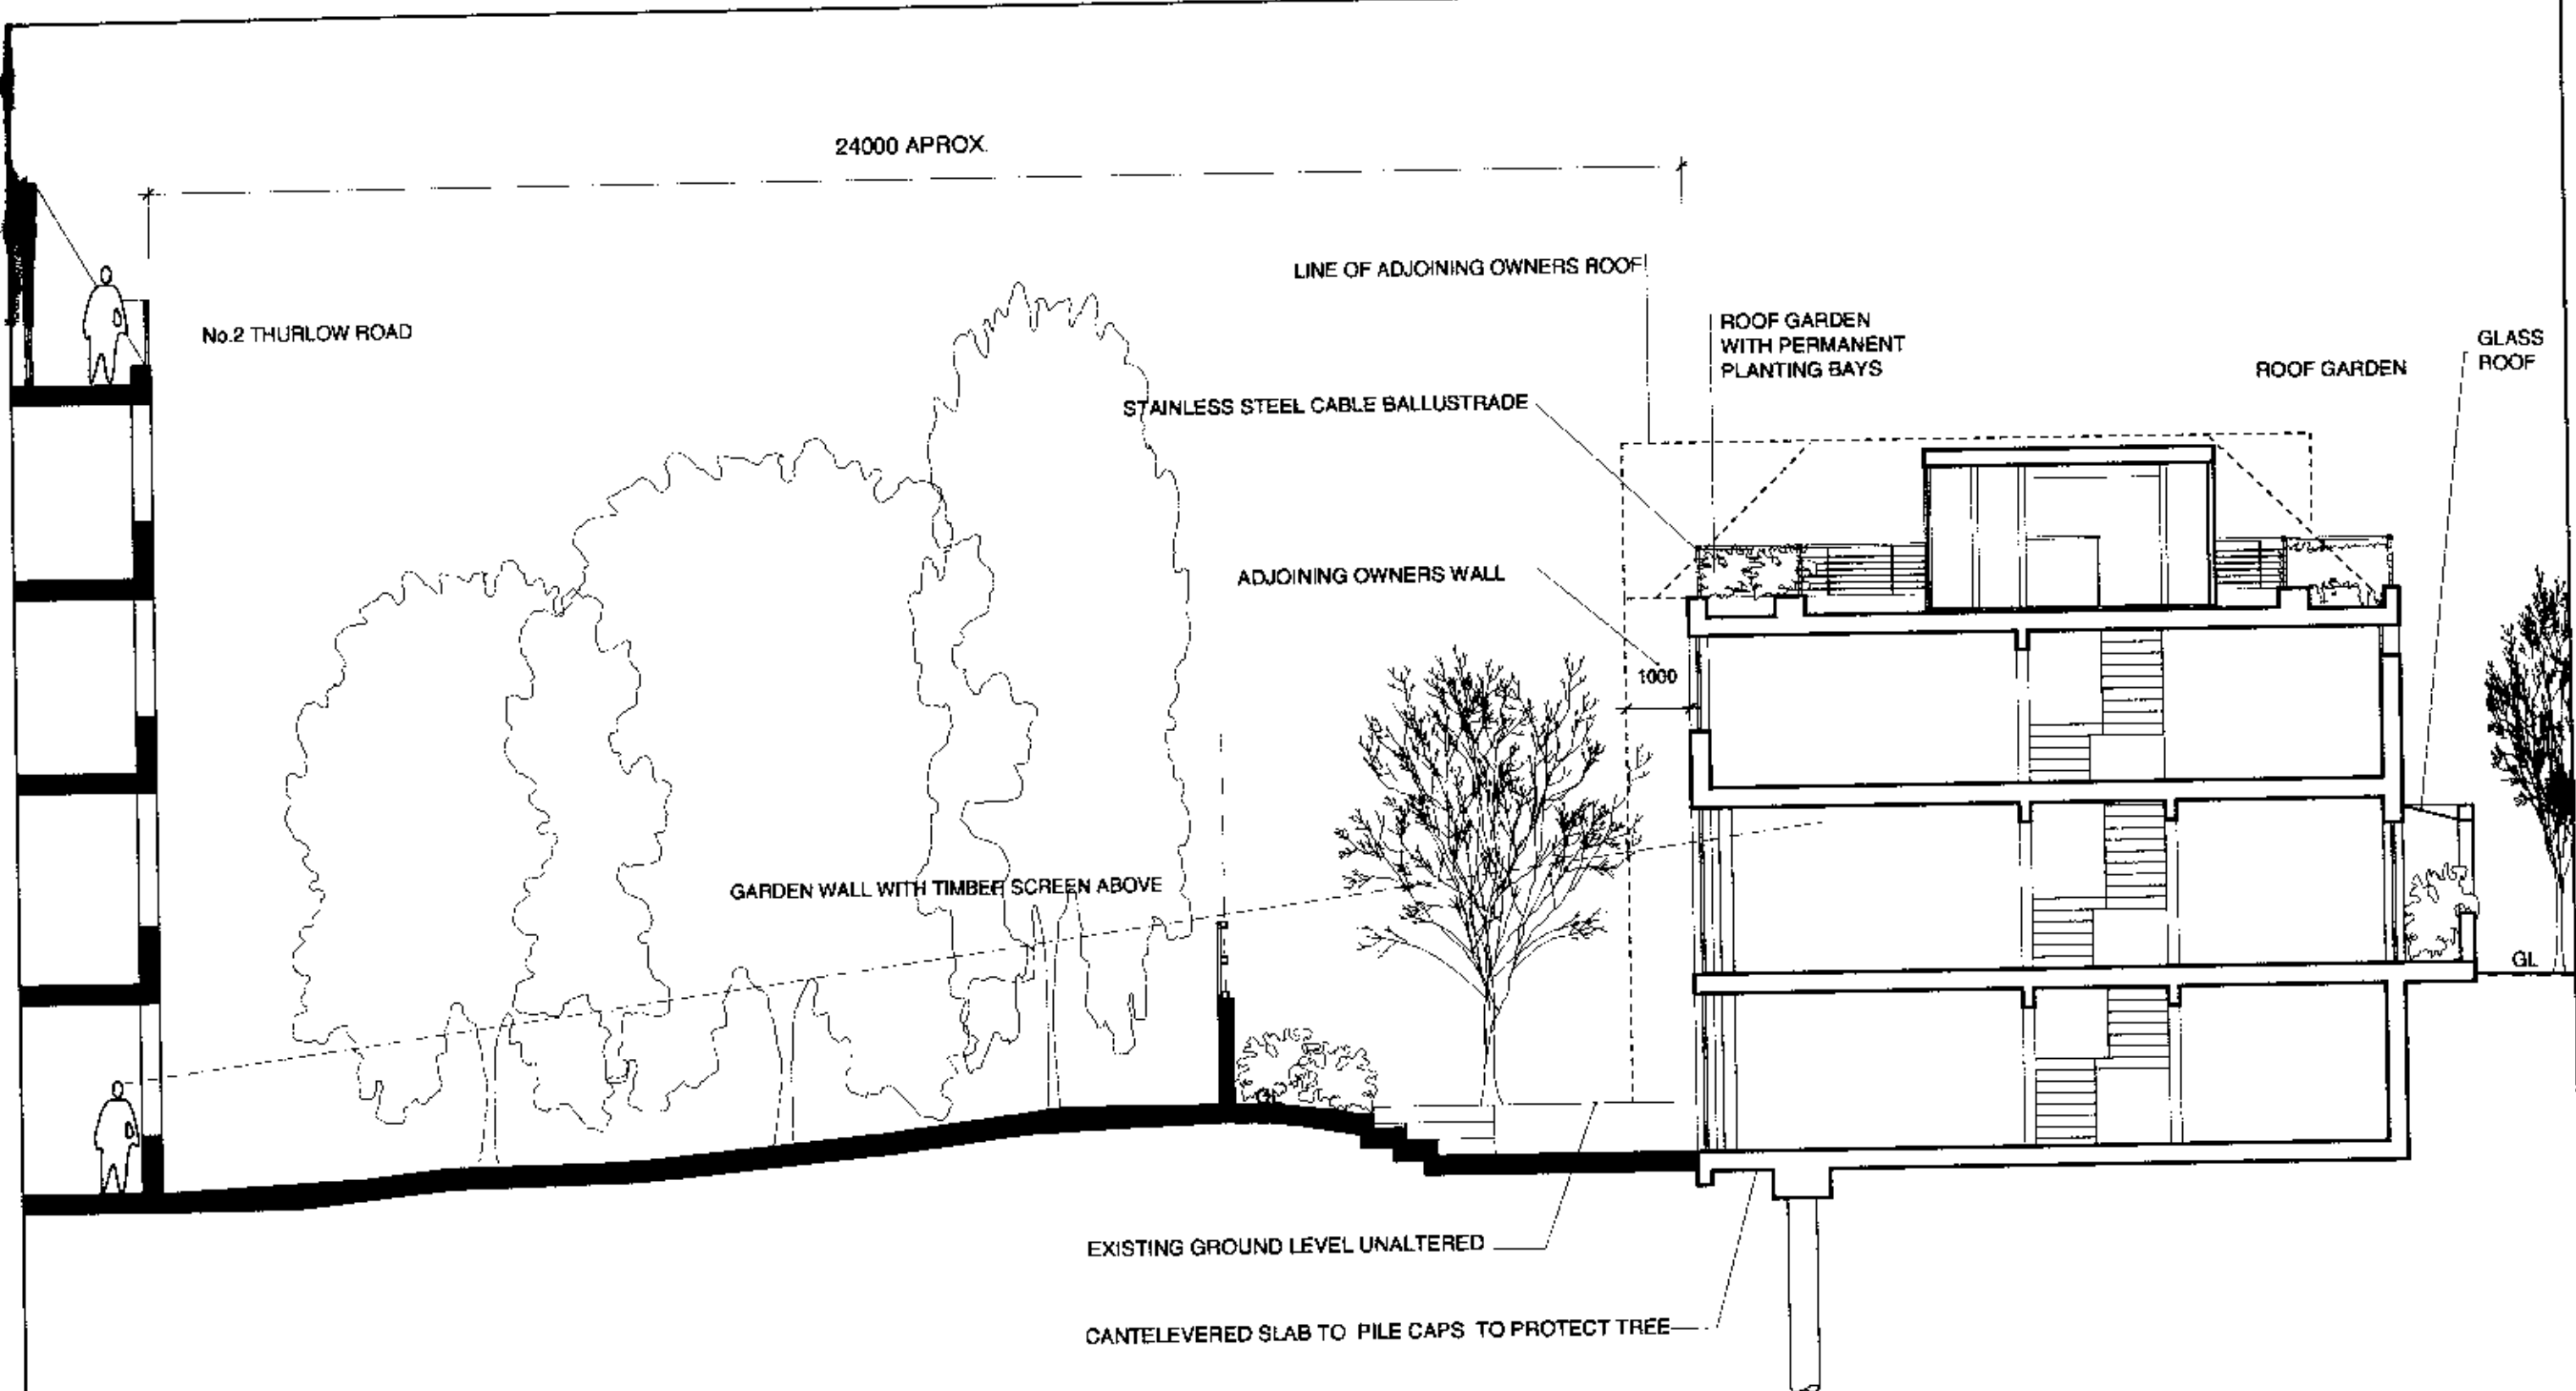


P9802088R2

7.6.1999 rev. b - alterations according to planners requirements

REV. A: Pile foundations to protect existing trees


THIS DRAWING NOT TO BE SCALED ALL DIMENSIONS WITHIN 1:100. ALL DIMENSIONS TO BE VERIFIED.

848	2A Shepherds Walk	JACOB BLACKER ARCHITECTS DESIGNERS PLANNERS	1:100	CD
	Mr Mrs Sugaman		Dec 96	
LONG SECTION				848/ 13B

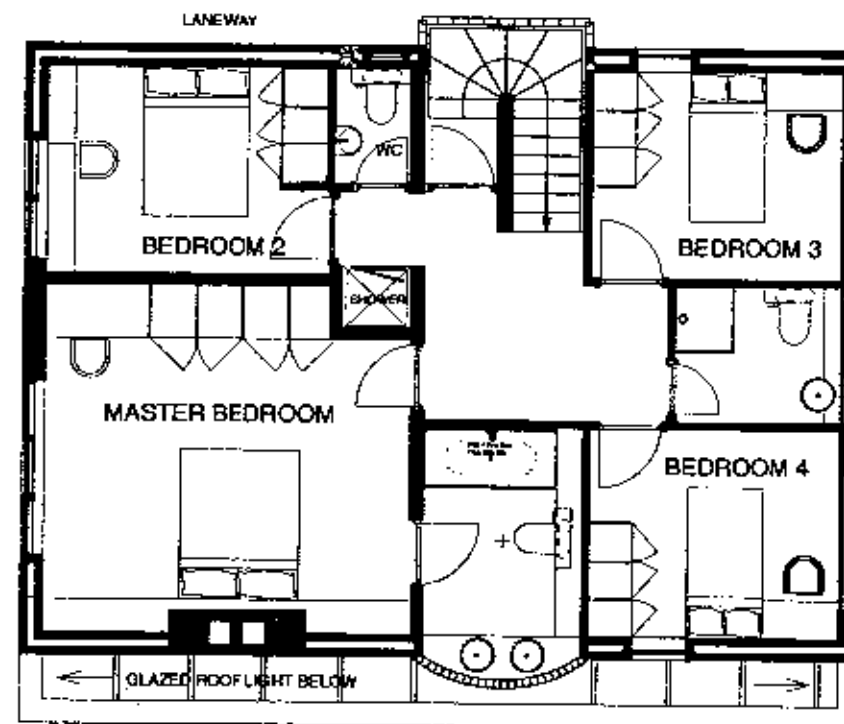

700028524

7.5.1999 rev. b - alterations according to planners requirements	THIS DRAWING NOT TO BE SCALED ALL DIMENSIONS INTENT - F. 45m. ALL DIMENSIONS TO BE VERIFIED.	848 2A Shepherds Walk Mr Mrs Sugarman	JACOB BLACKER ARCHITECTS DESIGNERS PLANNERS 2 SHEPHERDS WALK LONDON W8 3JH TEL 0181 905 3756	1:100 CD Dec.96 848/ 55
---	---	--	---	--

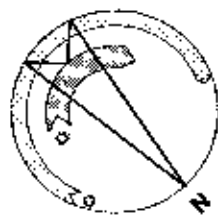

GARDEN

GARDEN

NO.3

EXISTING PAVEMENT
CROSS OVER

EXISTING BOUNDARY WALL

EXISTING CHERRY TREE

EXISTING BOUNDARY WALL

GARDEN

LIVING ROOM

HALL

CLOAKS

WC

BOLLARD


EXISTING SMALL TREE

LINE OF EXISTING BRICK WALL

No. 2

LAMP POST

SHEPHERDS WALK

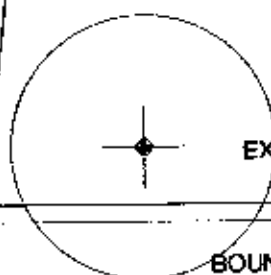

EXISTING SMALL TREE

BOUNDARY WALL

GARDEN

GARDEN

NO.1

EXISTING PAVEMENT
CROSS OVER

EXISTING PAVEMENT
CROSS OVER

GARAGE

7.6.1999 rev. b - alterations according to planners requirements

THIS DRAWING NOT TO BE SCALED ALL DIMENSIONS WITHIN 1:15m. ALL DIMENSIONS TO BE VERIFIED.

848

2A Shepherds Walk
Mr Mrs Sugarman

© JACOB BLACKER ARCHITECTS
DESIGNERS PLANNERS

1 SHEPHERDS WALK
LONDON W2 2 2UF
TEL 0181 421 1178
FAX 0181 421 1178


SCALE
1:100

DATE
Dec.98


PROJECT
848/ 7B

GROUND FLOOR PLAN

79802088R2

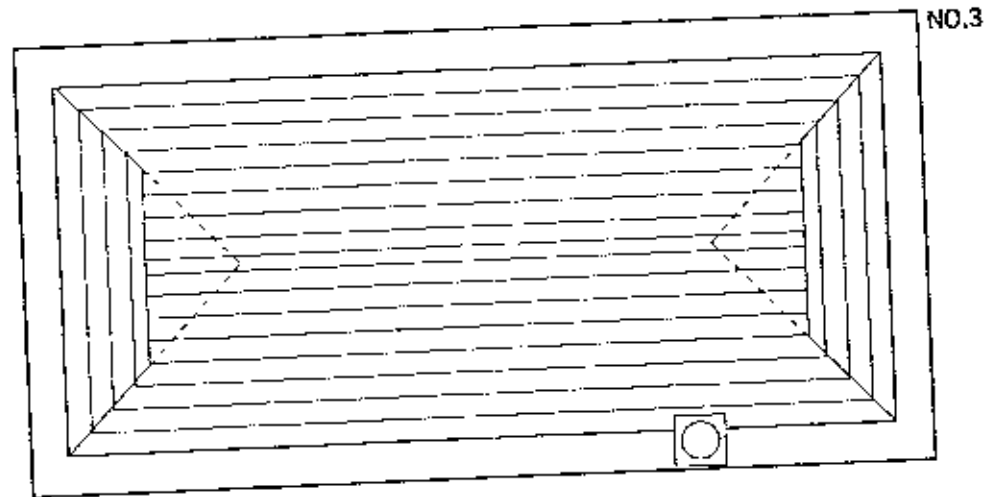


NO.3

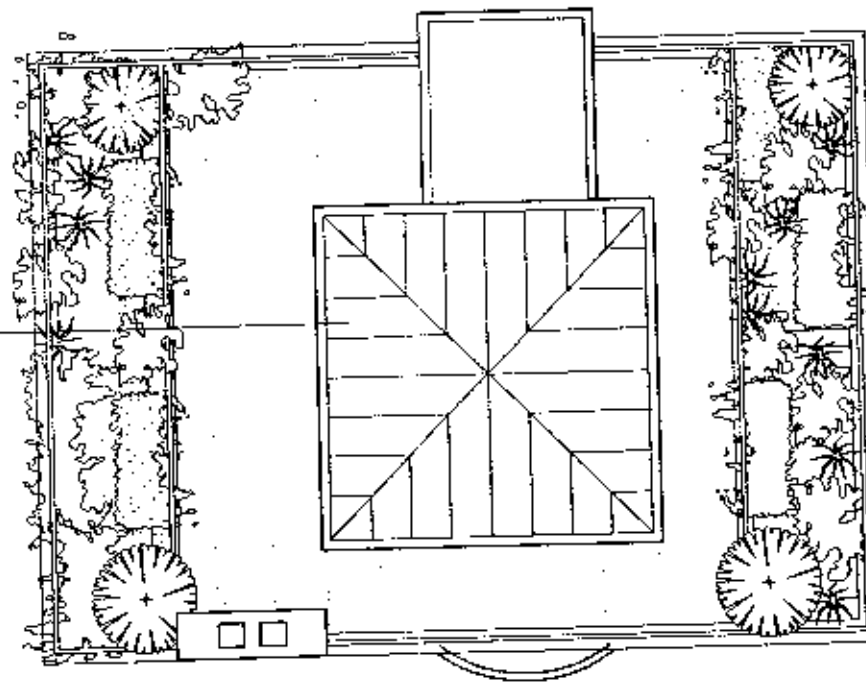

NO.2

METAL WITH RAISED SEAMS

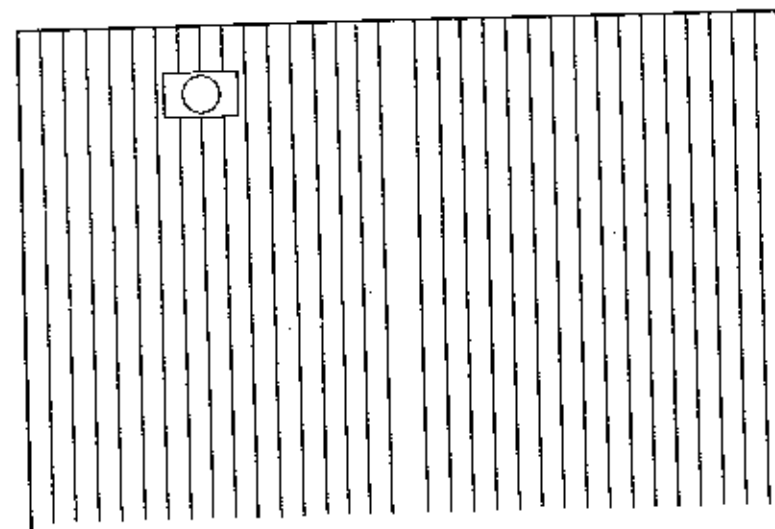

NO.1

P9802088R

7.6.1999 rev. b - alterations according to planners requirements

848

2A Shepherds Walk
Mr Mrs Sugarman

© JACOB BLACKER ARCHITECTS
DESIGNERS PLANNERS


1:100

Dec. 98

ROOF PLAN

848/ 108

THIS DRAWING NOT TO BE SCALED ALL DIMENSIONS WITHIN ± 4.0mm. ALL DIMENSIONS TO BE VERIFIED.

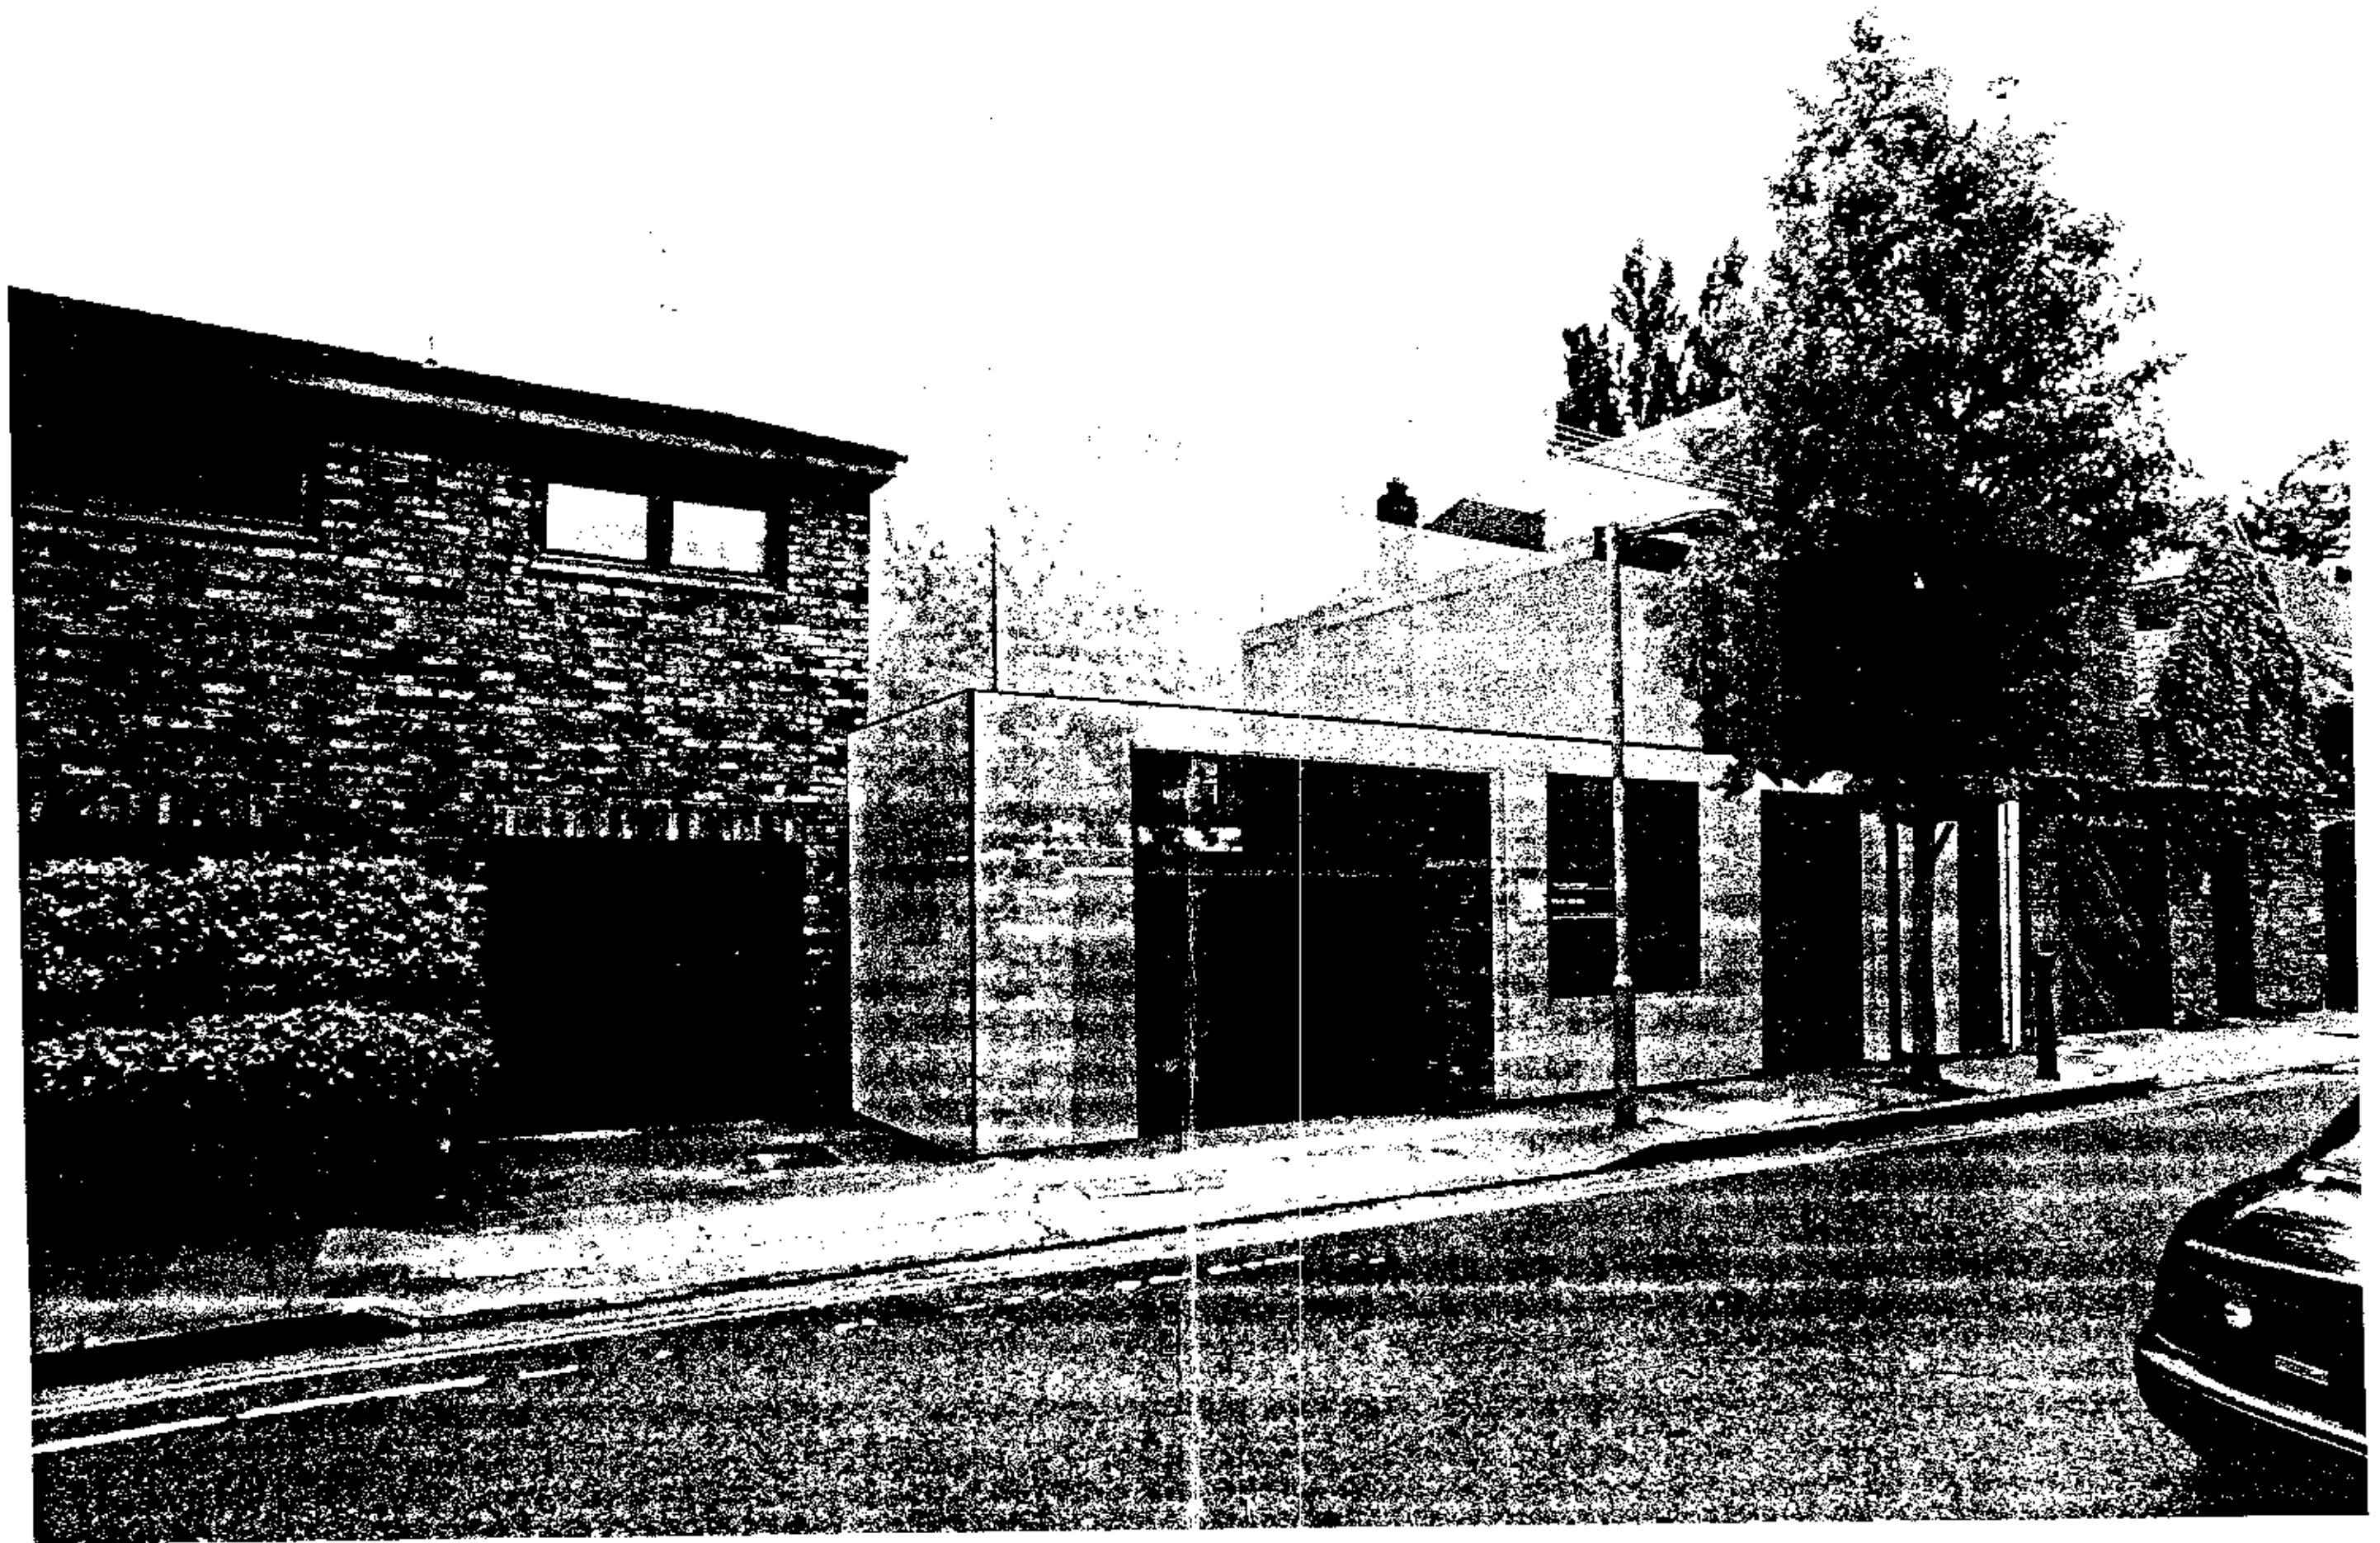

STAINLESS STEEL
CABLE BALUSTRADE

INSULATED SANDBLASTED
GLASS PANELS
IN COATED STEEL FRAMES

SELF COLOURING
WHITCEMENT RENDER



No.1

No.2

No. 3

No.4

No.4A


SHEPHERDS WALK

P3702098K2

7.6.1999 rev. b - alterations according to planners requirements
10.6.1999 rev. c - alterations according to planners requirements

THIS DRAWING NOT TO BE SCALED ALL DIMENSIONS WITHIN 4/ 40mm. ALL DIMENSIONS TO BE VERIFIED.

848	2A Shepherds Walk	1:100	CD
Mr Mrs Sugarman	JACOB BLACKER ARCHITECTS DESIGNERS PLANNERS	Dec. 98	
Street Elevation / Section		848/ 11C	

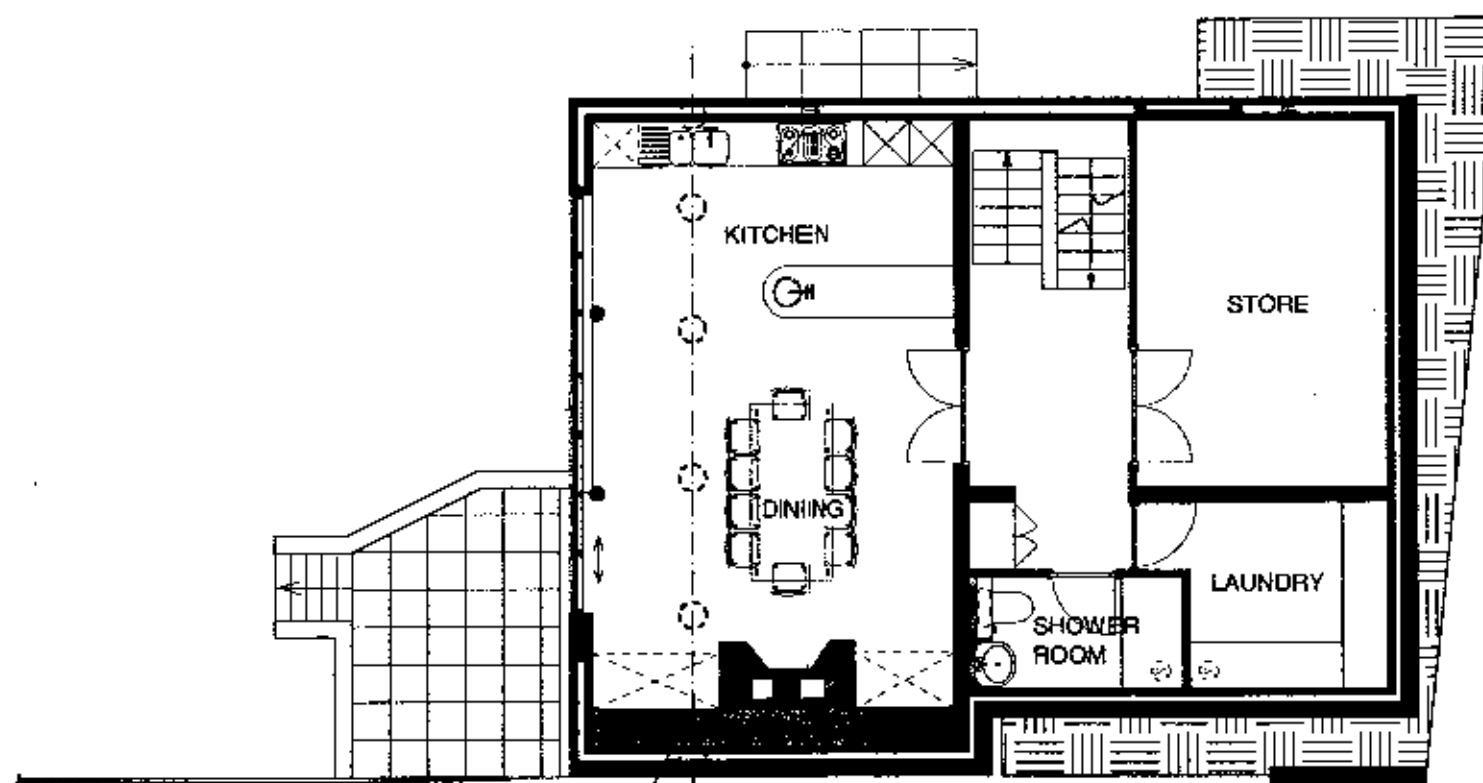

LINE OF PILED FOUNDATIONS
BASEMENT SLAB CANTELEVERS TO PROTECT TREE

P9802000K

7.6.1999 rev. b - alterations according to planners requirements

848

2A Shepherds Walk
Mr Mrs Sugarman

JACOB BLACKER ARCHITECTS
DESIGNERS PLANNERS

1:100

CO

Dec.98

848/ 68

BASEMENT FLOOR PLAN

THIS DRAWING NOT TO BE SCALED ALL DIMENSIONS WITHIN 1:100 ALL DIMENSIONS TO BE VERIFIED