



Records - Please Add  
TO EXISTING Papers  
Peg 00862  
1/6

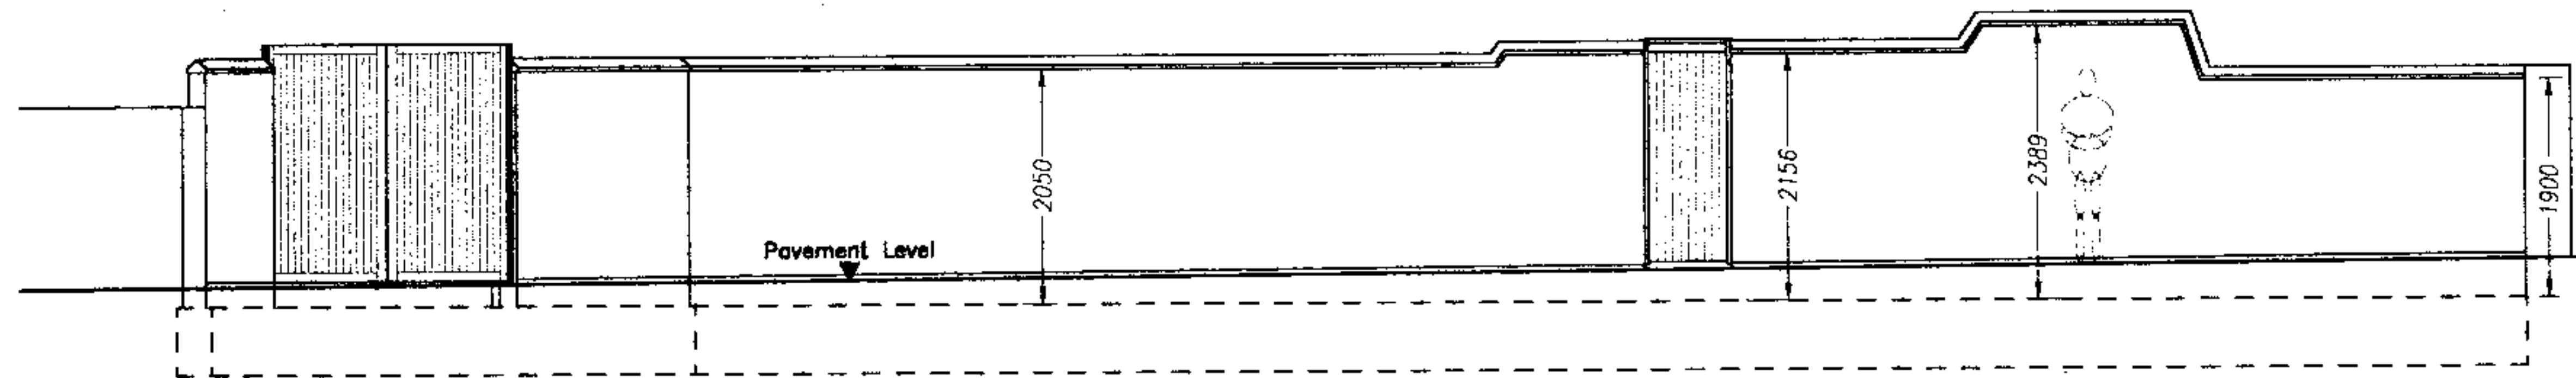

**ELEVATION** Wall height and slope to follow existing wall

**NOTES:**  
This drawing to be read in conjunction with the specification by Tottenham & Bennett  
No dimensions to be scaled off this drawing  
All dimensions to be checked on site prior to commencement of work  
The whole wall including coping to be painted with 2 coats of white wash

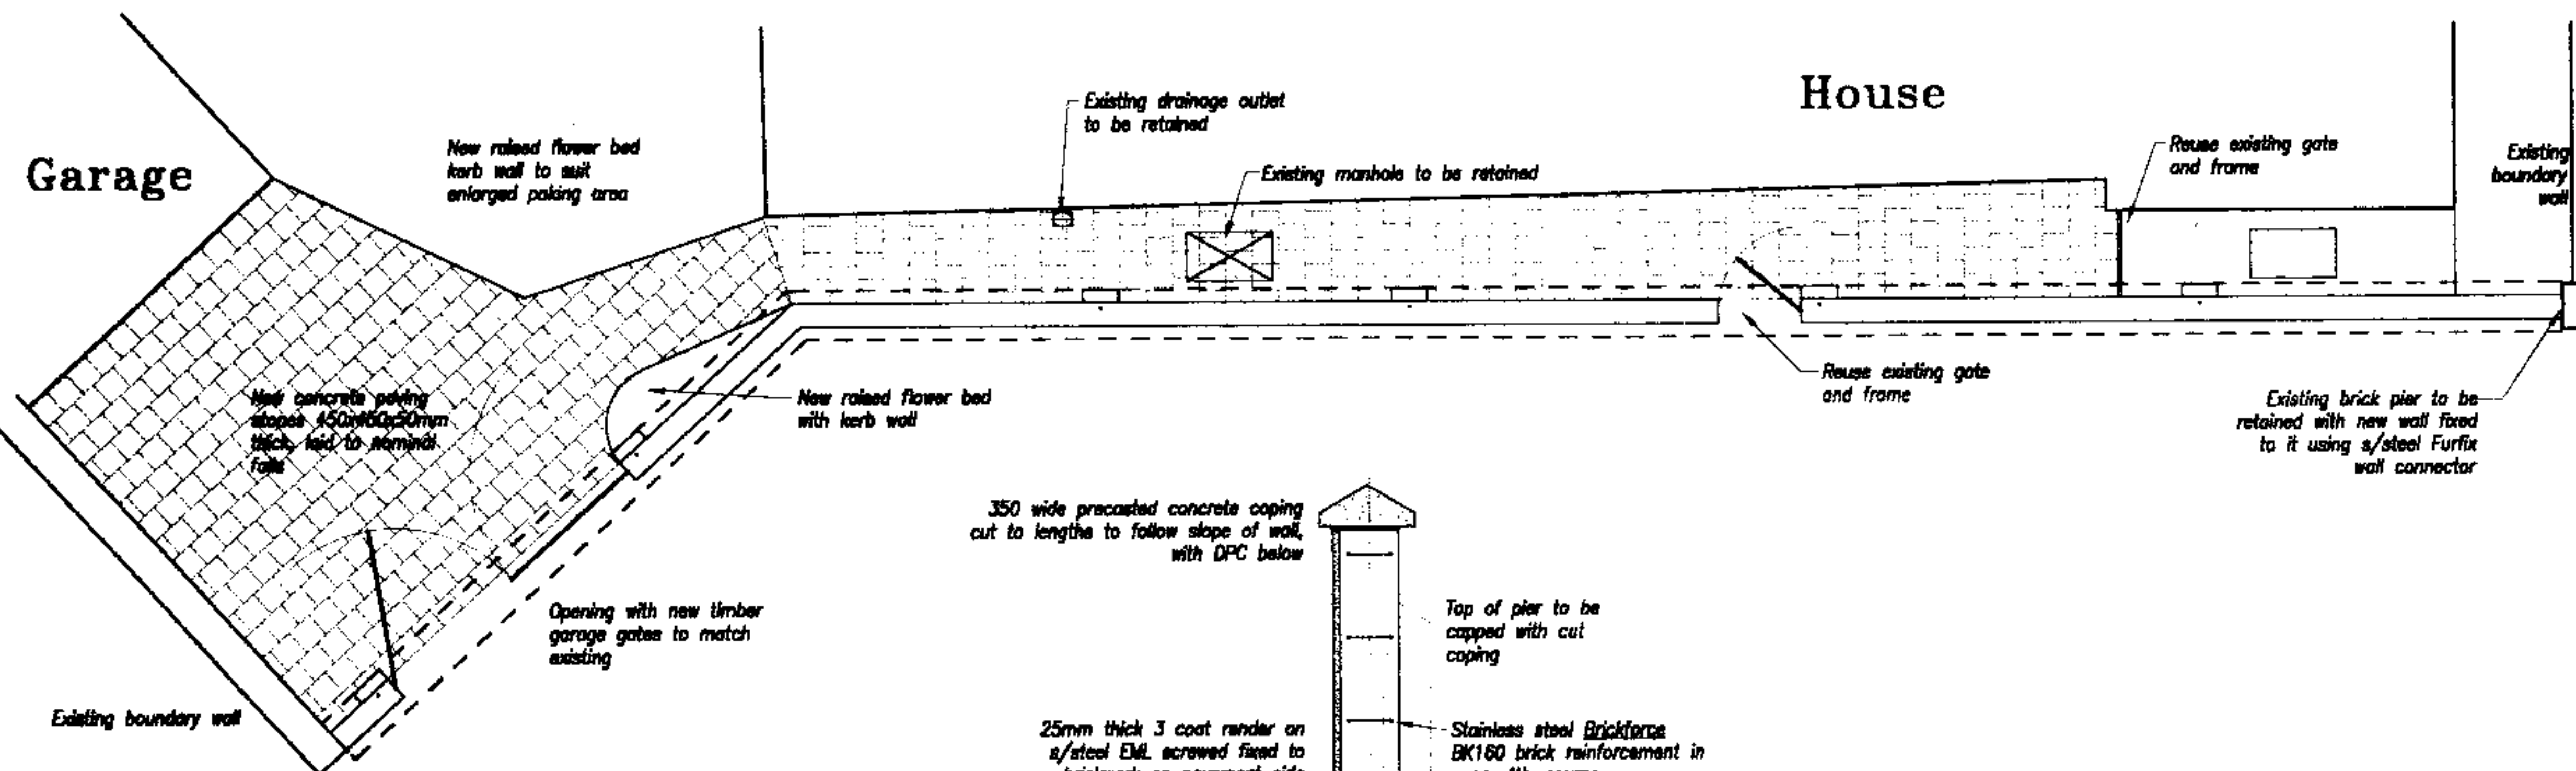

**TYPICAL PLAN @ PIER**

**TYPICAL SECTION**

| C        | Gates added          | 28/5/99 |
|----------|----------------------|---------|
| B        | Paving altered       | 14/5/99 |
| A        | Render added to wall | 27/4/99 |
| Revision | details              | Date    |

**TOTTENHAM AND BENNETT**  
CONSULTING ENGINEERS  
2 HERTFORD PLACE, LONDON W1P 5RS  
0171 387 3321 Fax: 0171 383 5711

21 MARQUIS ROAD  
LONDON NW1

**REBUILT BOUNDARY WALL  
PLAN, ELEVATION &  
SECTIONS**

Client:  
**LEON GOLD**

|         |             |      |
|---------|-------------|------|
| JOB No. | DRAWING No. | REV. |
| 195     | 02          | C    |

|                |          |
|----------------|----------|
| SCALE          | DATE     |
| 1:50 1:20 1:10 | 05/03/99 |