


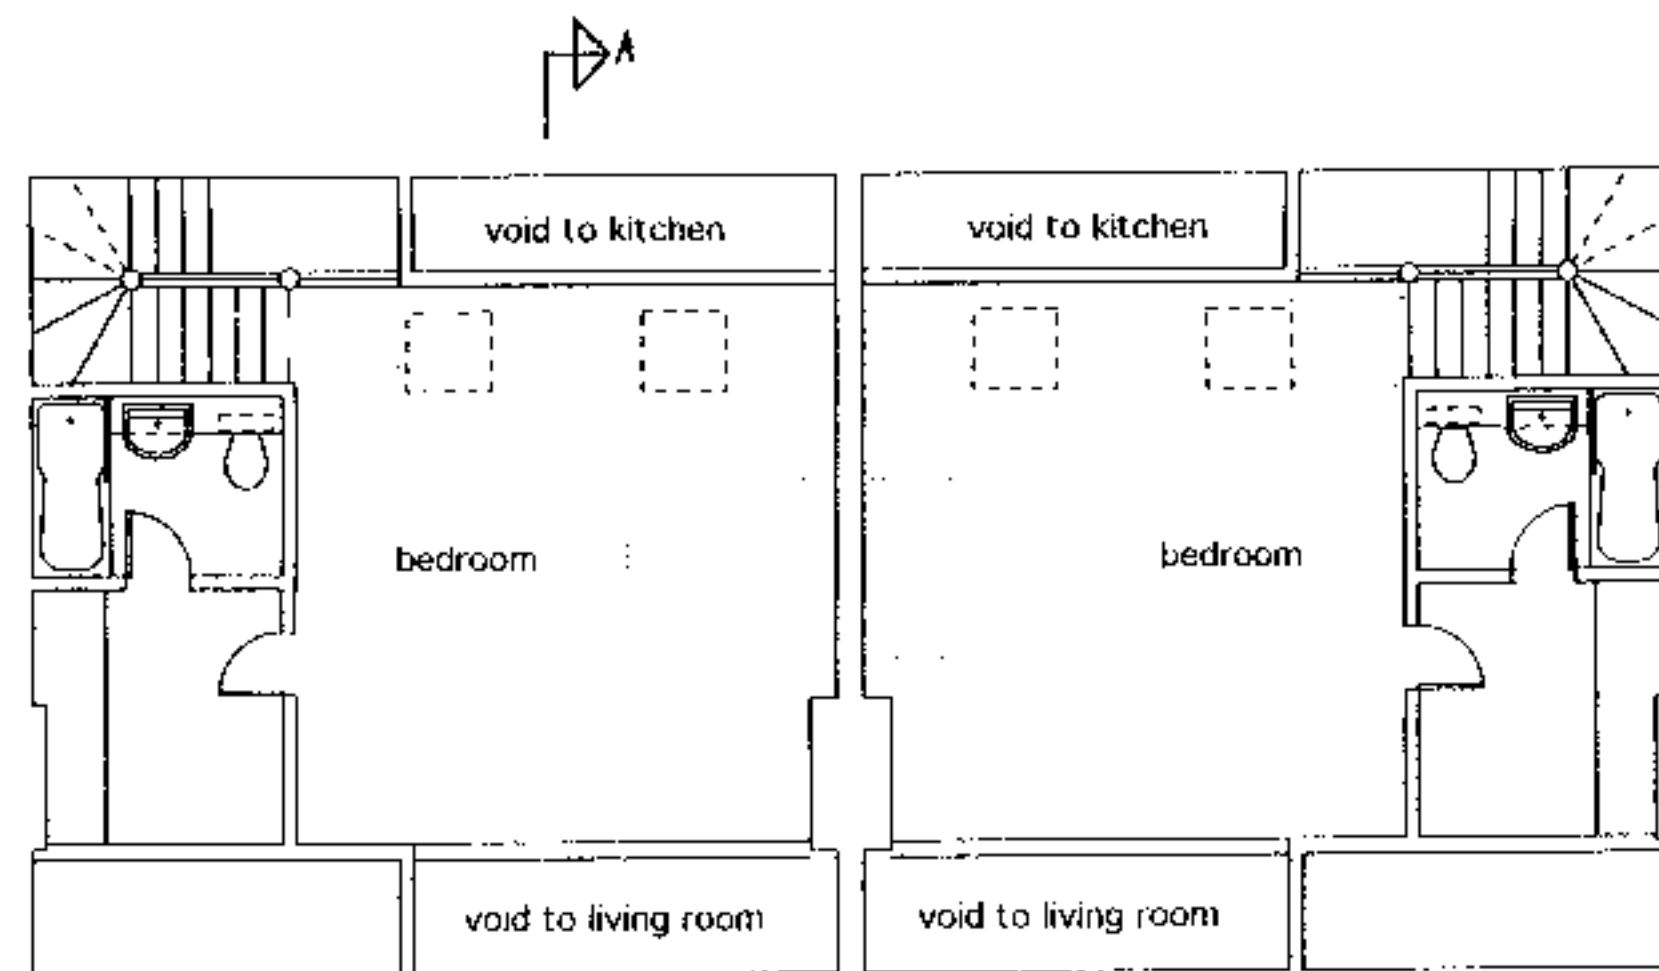


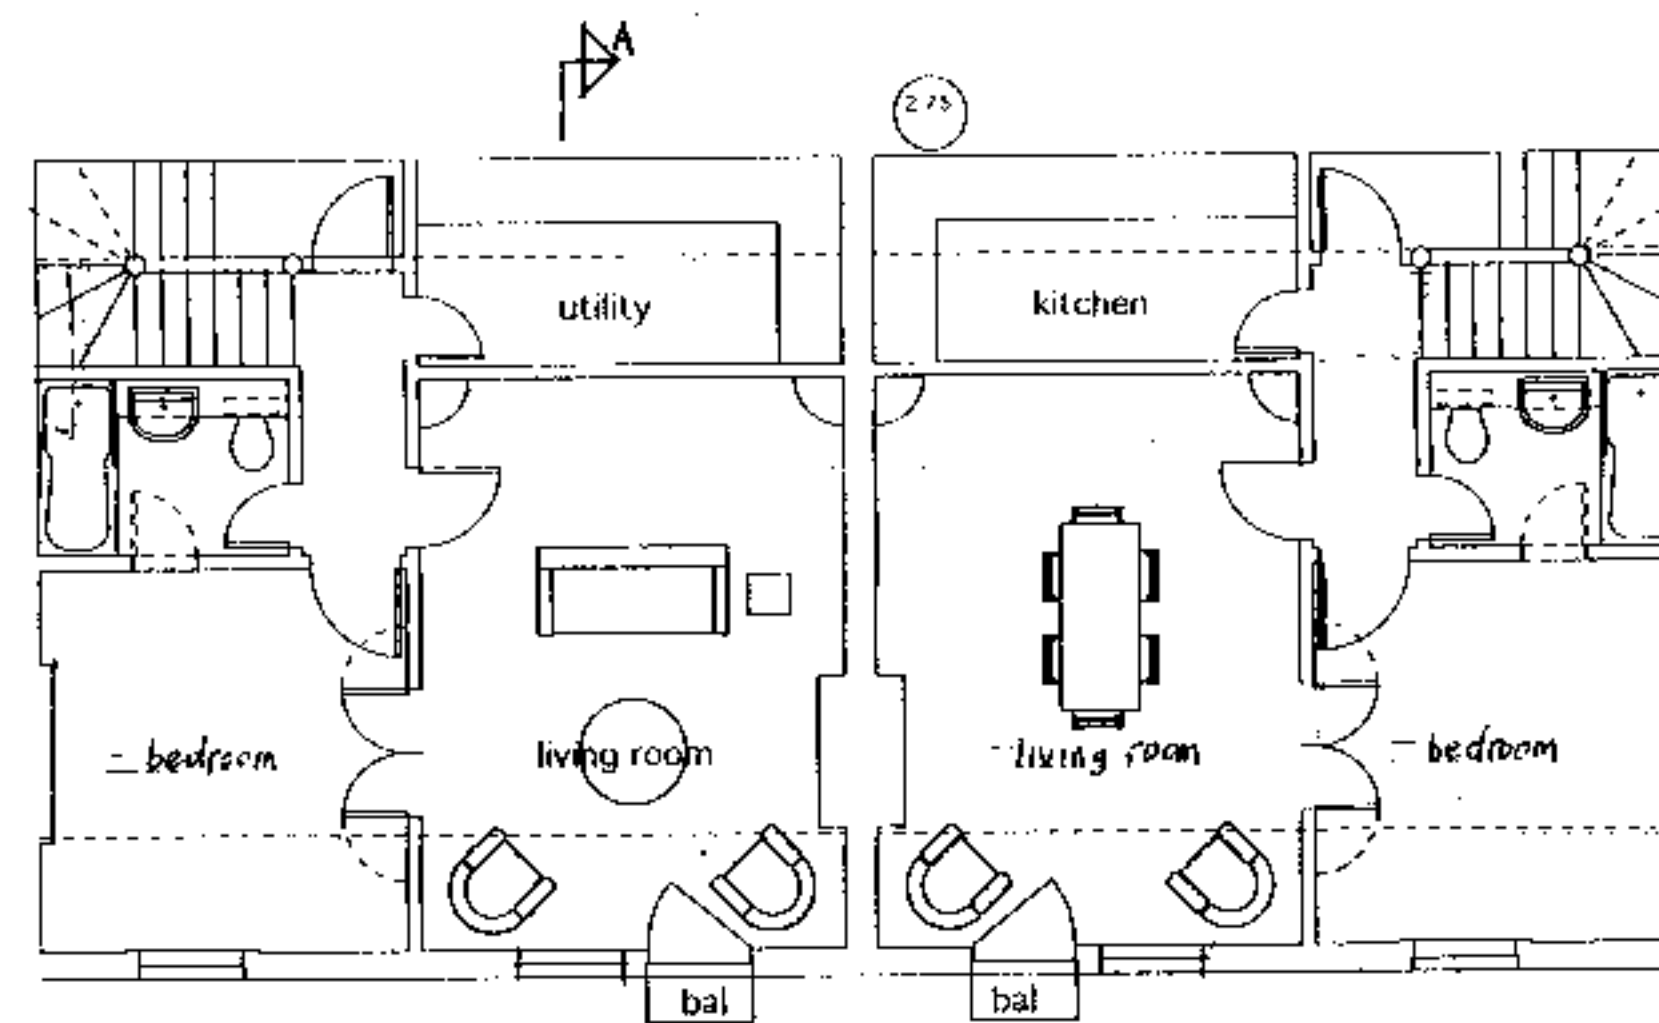

ATTIC FLOOR

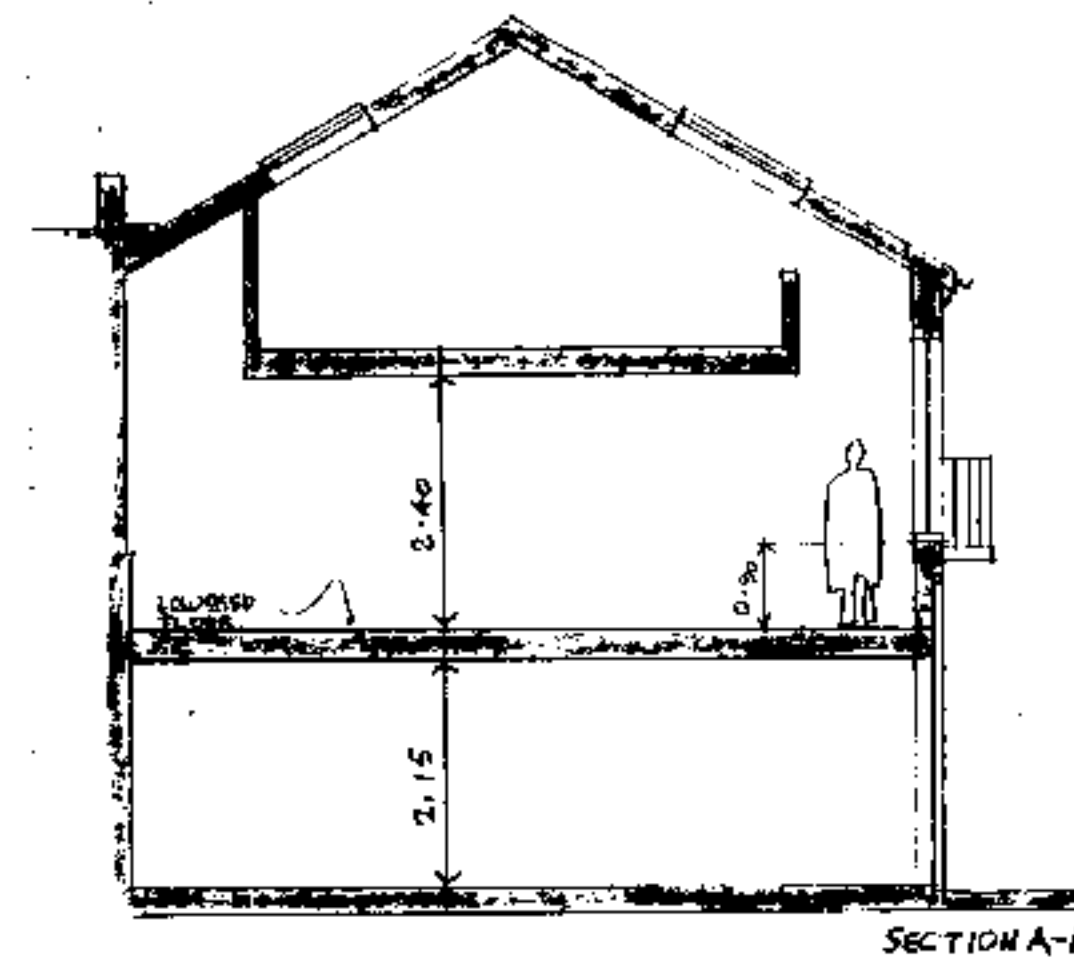

FIRST FLOOR

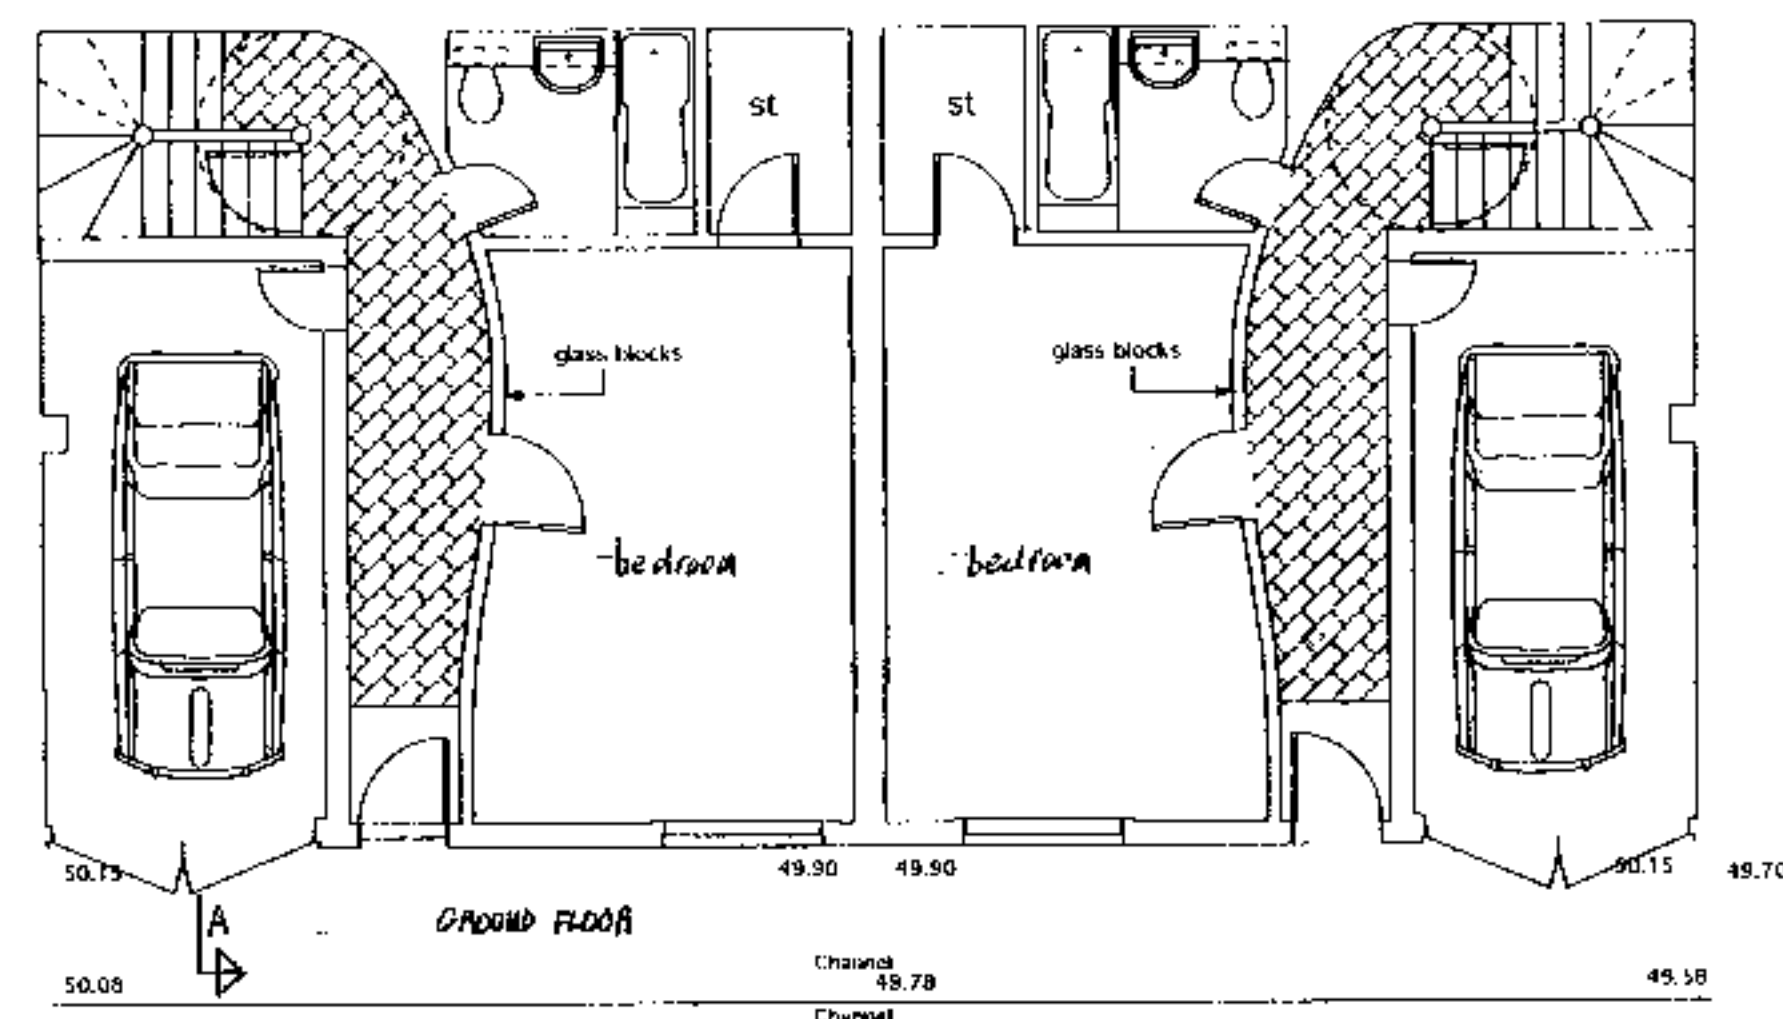

1-2 BAYNES MEWS,
LONDON, N.W.3.
ELEVATIONAL ALTERATIONS.
2536/1 1:100