




REAR ELEVATION  
PROPOSED 1150

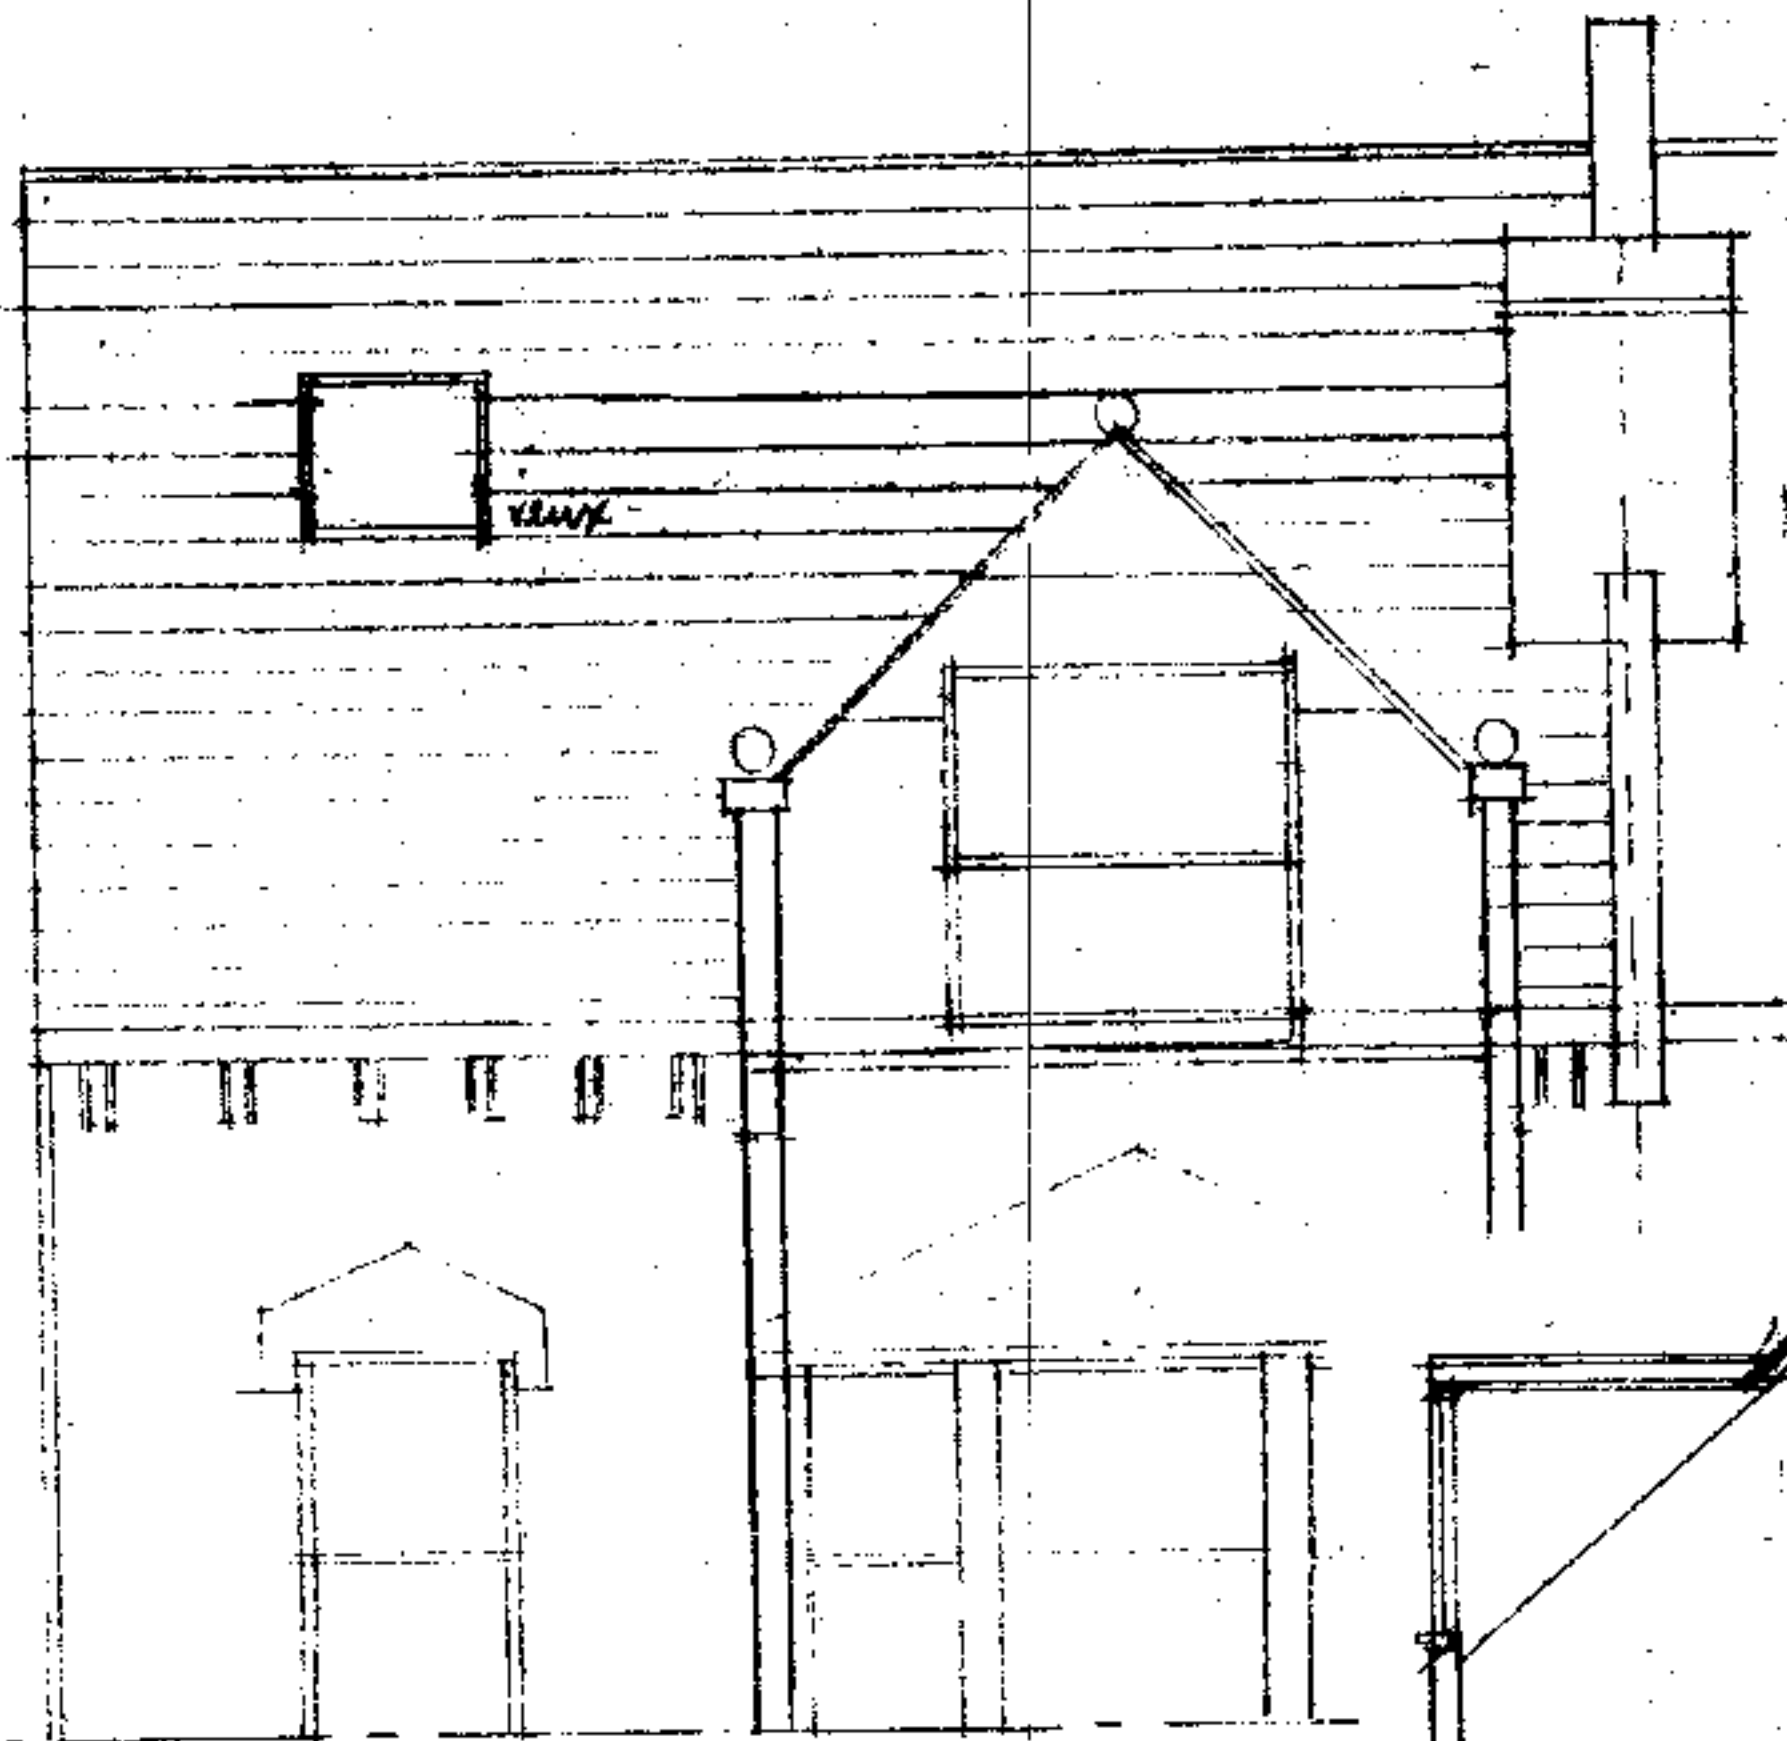


FRONT ELEVATION  
PROPOSED 1150

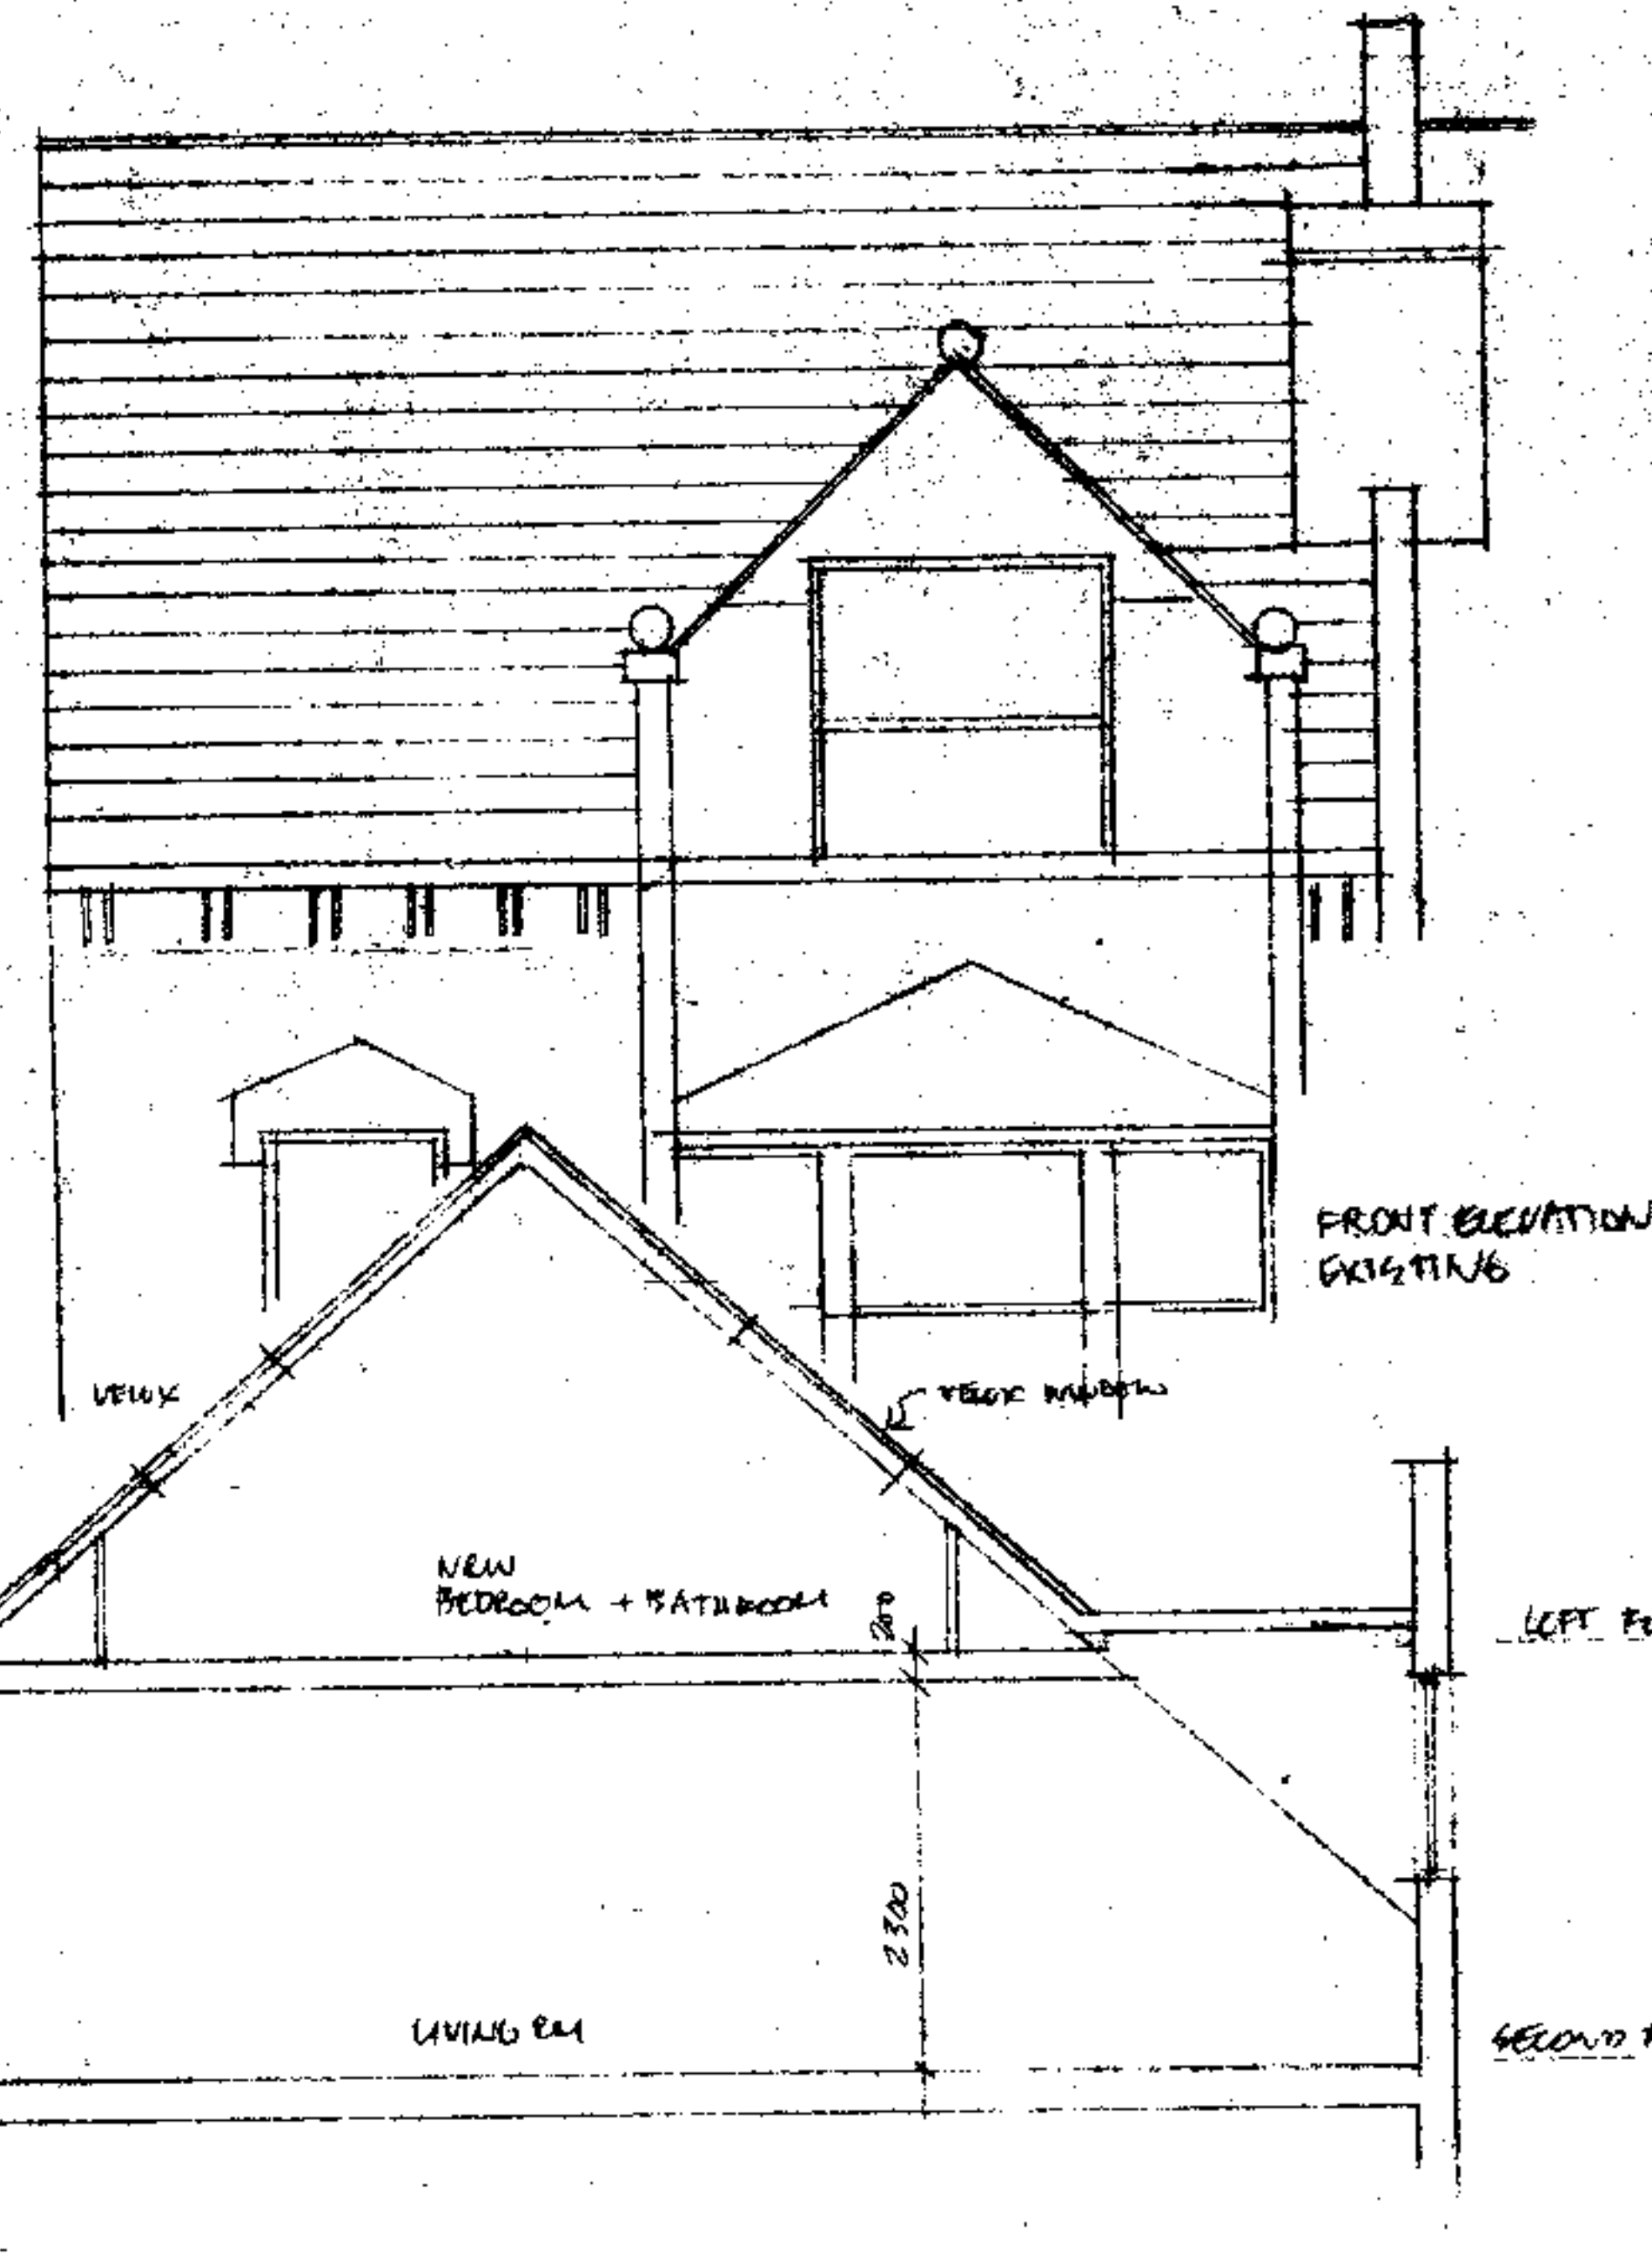

CROSS SECTION - PROPOSED 1150

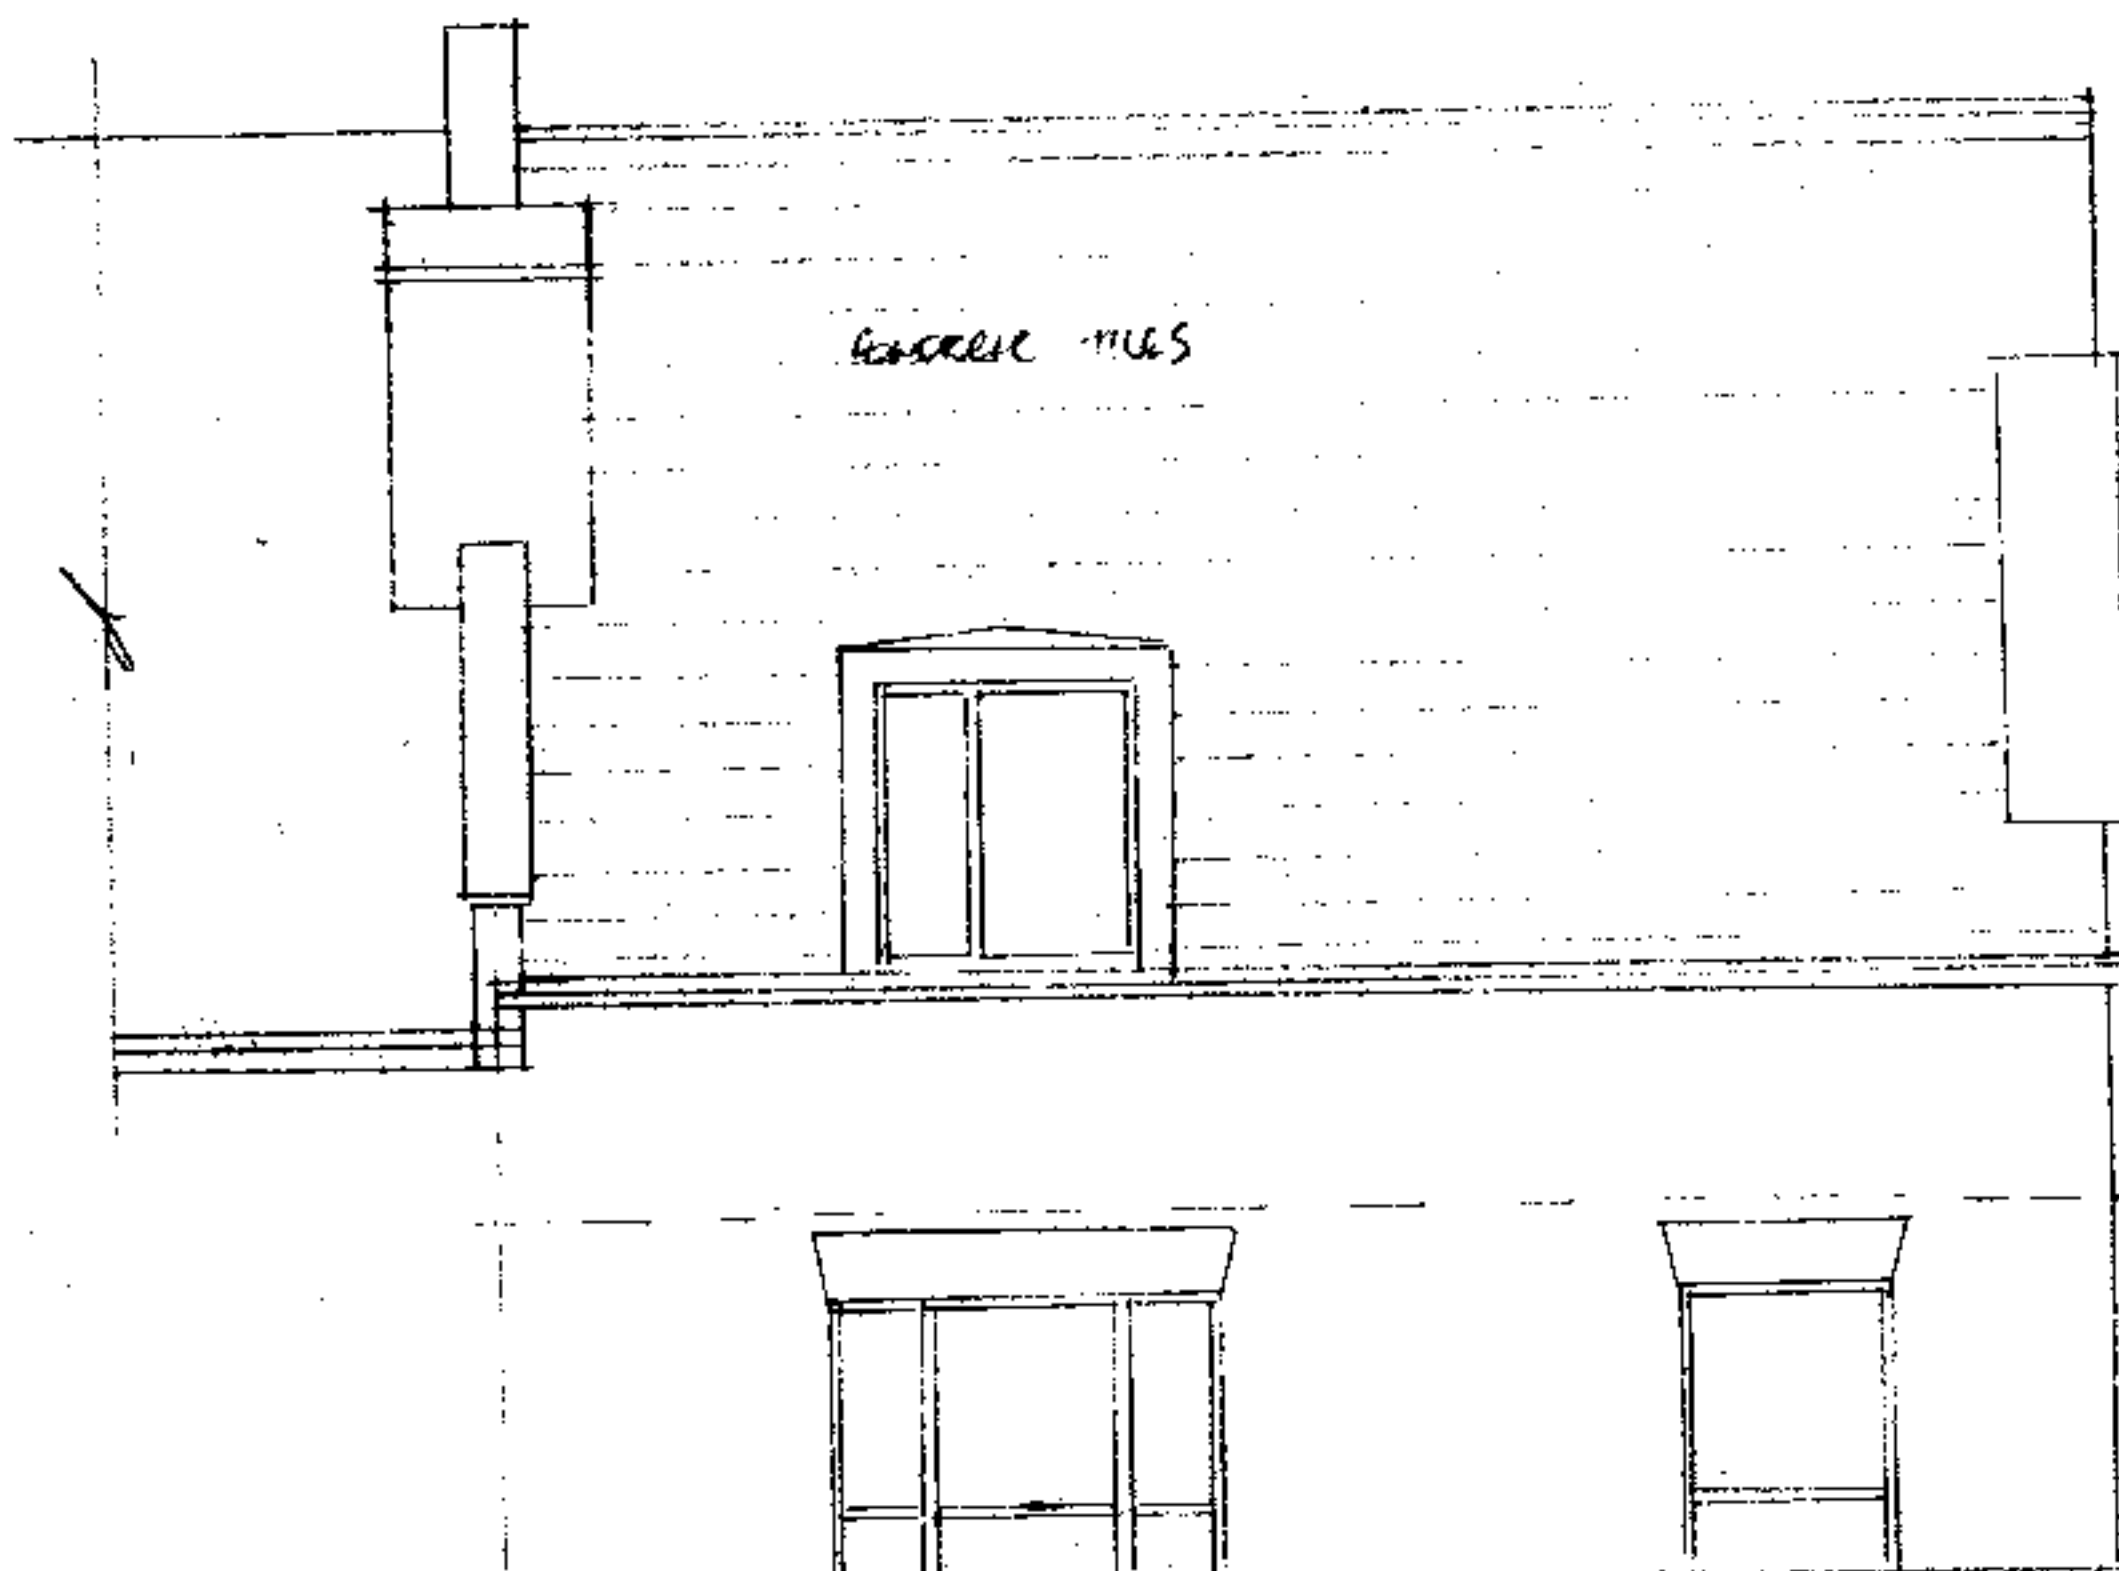

EXISTING REAR  
ELEVATION

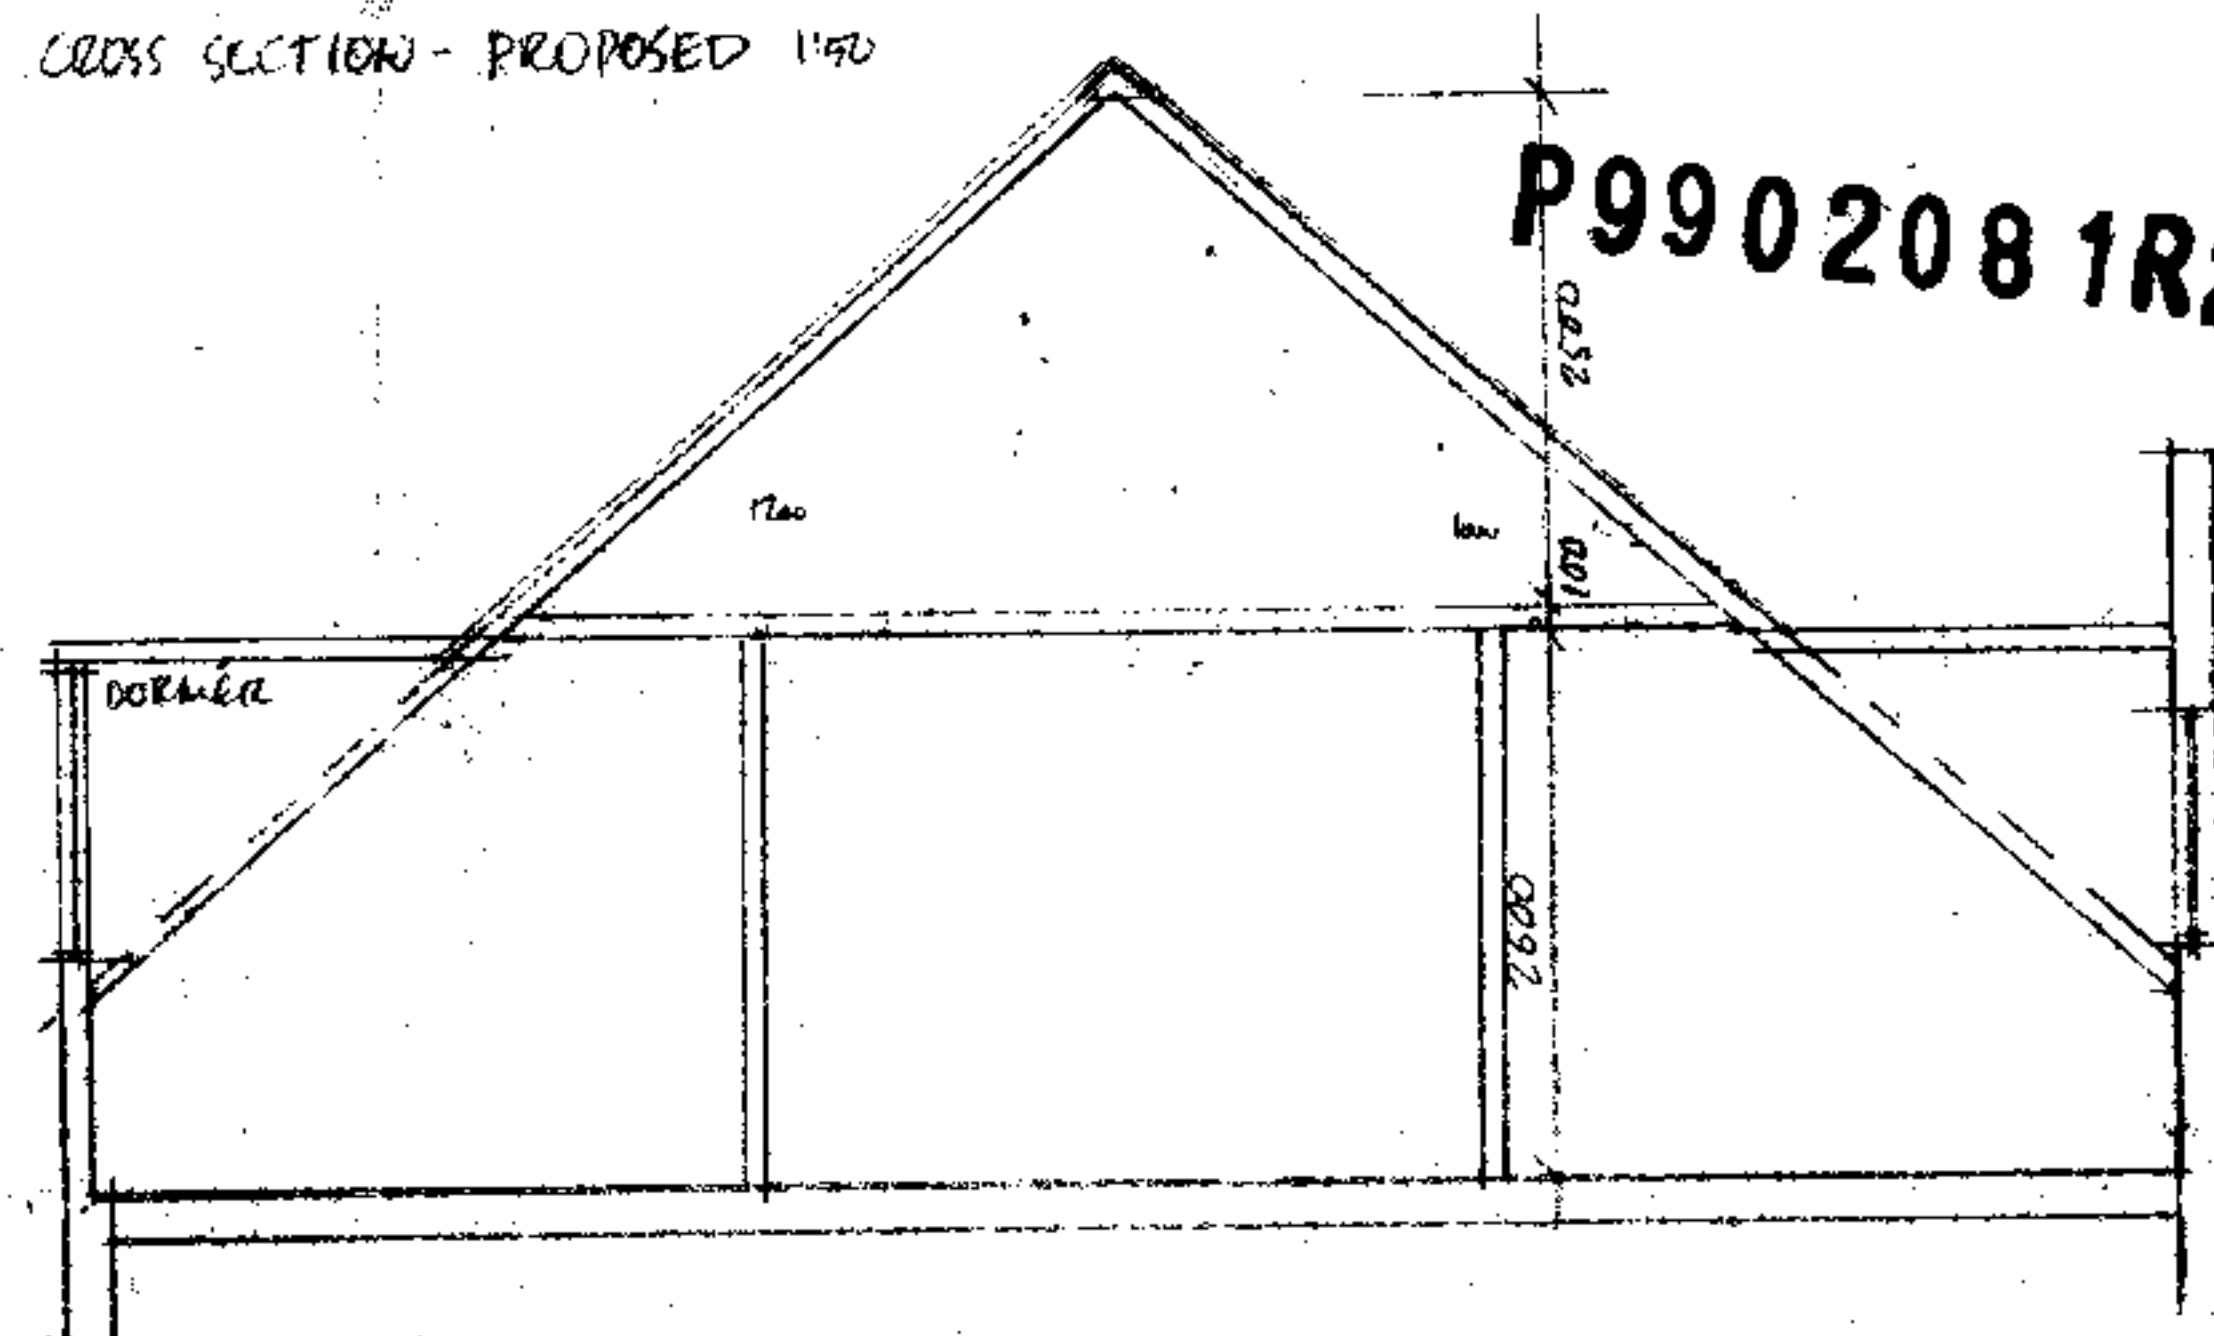

EXISTING CROSS SECTION 1150

119 GREENCROFT GARDENS  
LEFT EXTENSION SLATE 1150

NOTE  
SUPERIOR  
WORKING

11/9/10