


9900209

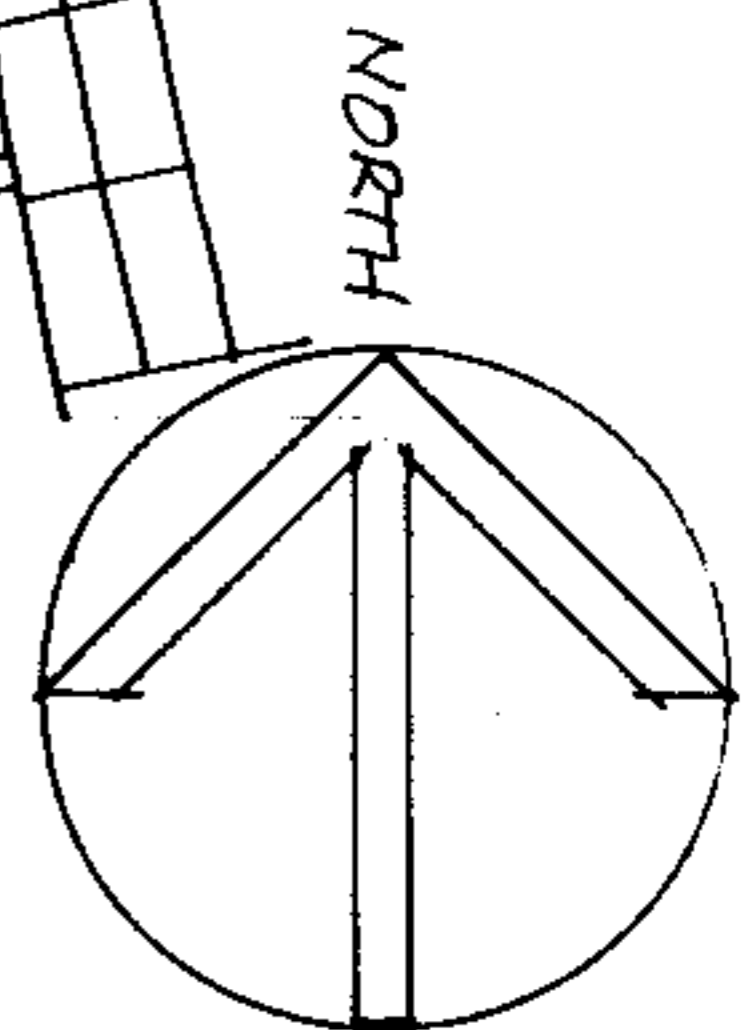

RICHARD WALL RIBA CHARTERED ARCHITECT 1 ADELAIDE COTTAGES HOMESFIELD - LONDON NW11 6HP TEL & FAX 0181 458 9214	Client	Scale 1:1250 Date 5-98 Drawn	Drawing title LOCATION PLAN
	Job title FLAT 175 MALDEN ROAD. NW5	<div style="border: 2px solid black; padding: 5px; display: inline-block;"> 9812 03 </div>	