

LONDON BOROUGH OF CAMDEN
Planning and Communications Department
Internal Memorandum

From:

To:

Ref:


Your ref:

Date

SITE F.


28-20 ALEXANDRA RD

Signed

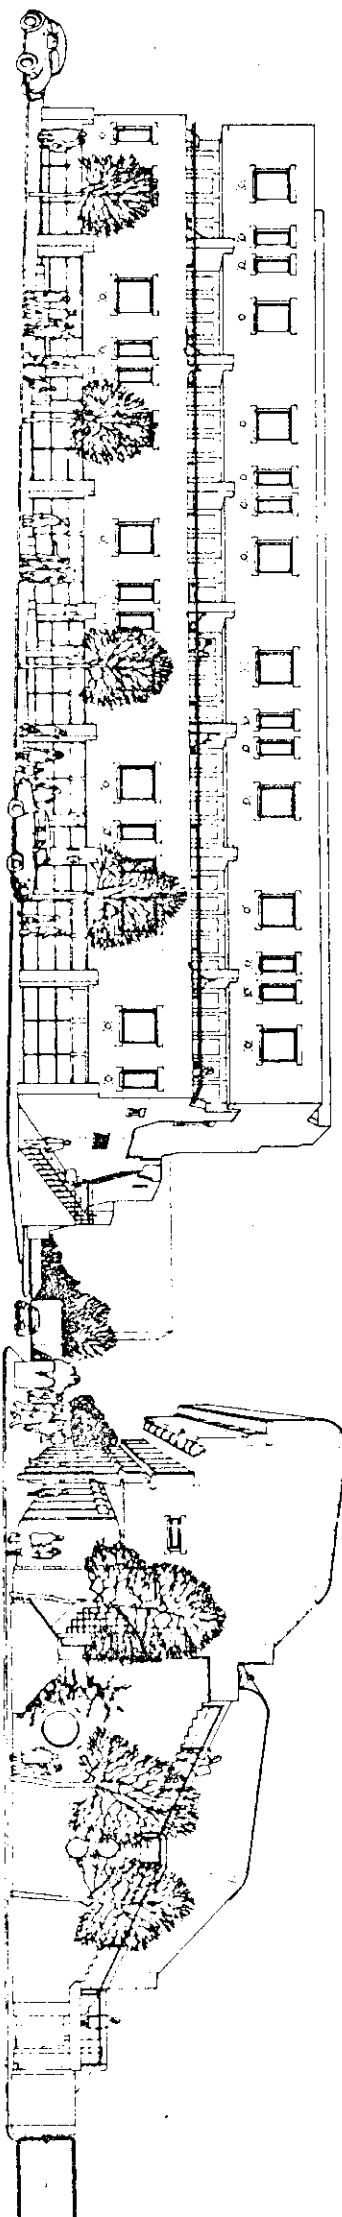


VIEW FROM LOUDOUN ROAD

49/59 • 6V83 LOUDOUN RD.
1/00 30.7.75 221.073
ARCH: TOM KAY ASSOCIATES

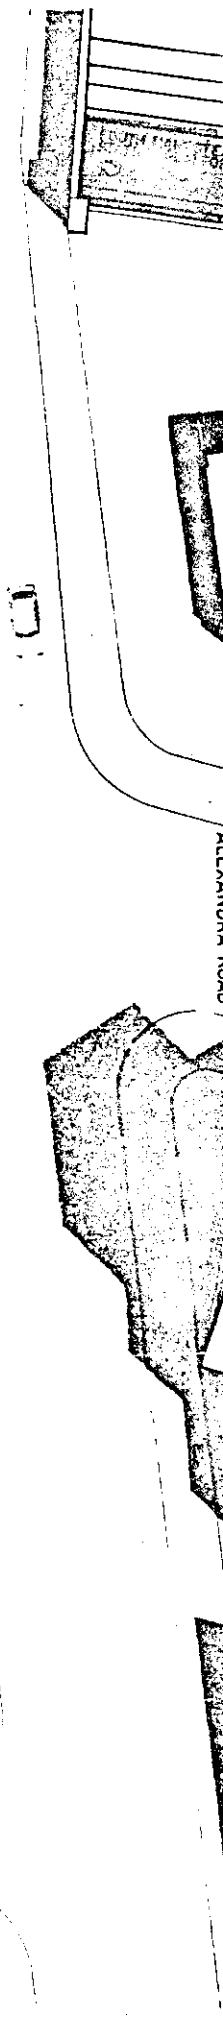

LODDOUN ROAD


RAILWAY LINES

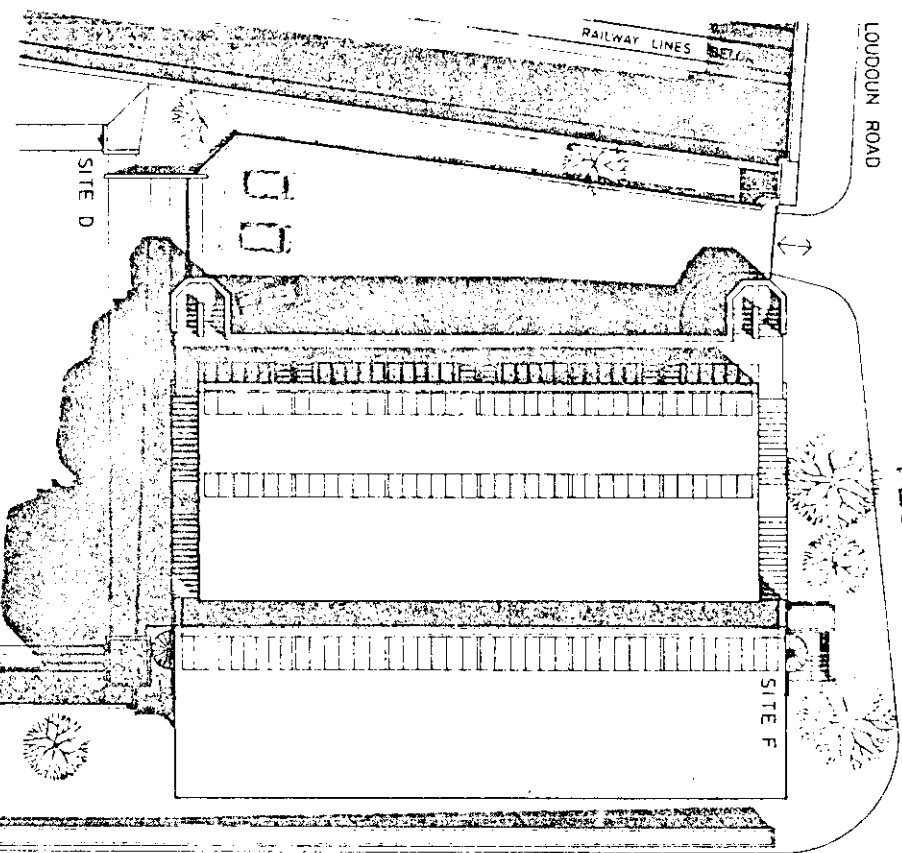


SITE D

SITE F


49 AND 61 LODDOUN ROAD (SITES E + F)
TOM KAY ARCHITECT 30.7.75. 1 200 7210159
for
THE LONDON BOROUGH OF CAMDEN

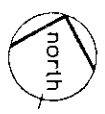

LANGTRY WALK

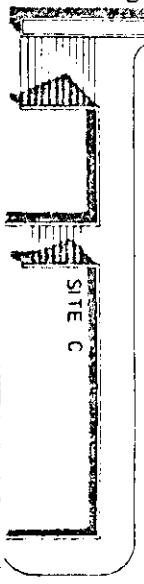


SITE C

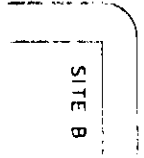

SITE B

UNO REVISED AS BUILT


ALEXANDRA PLANT

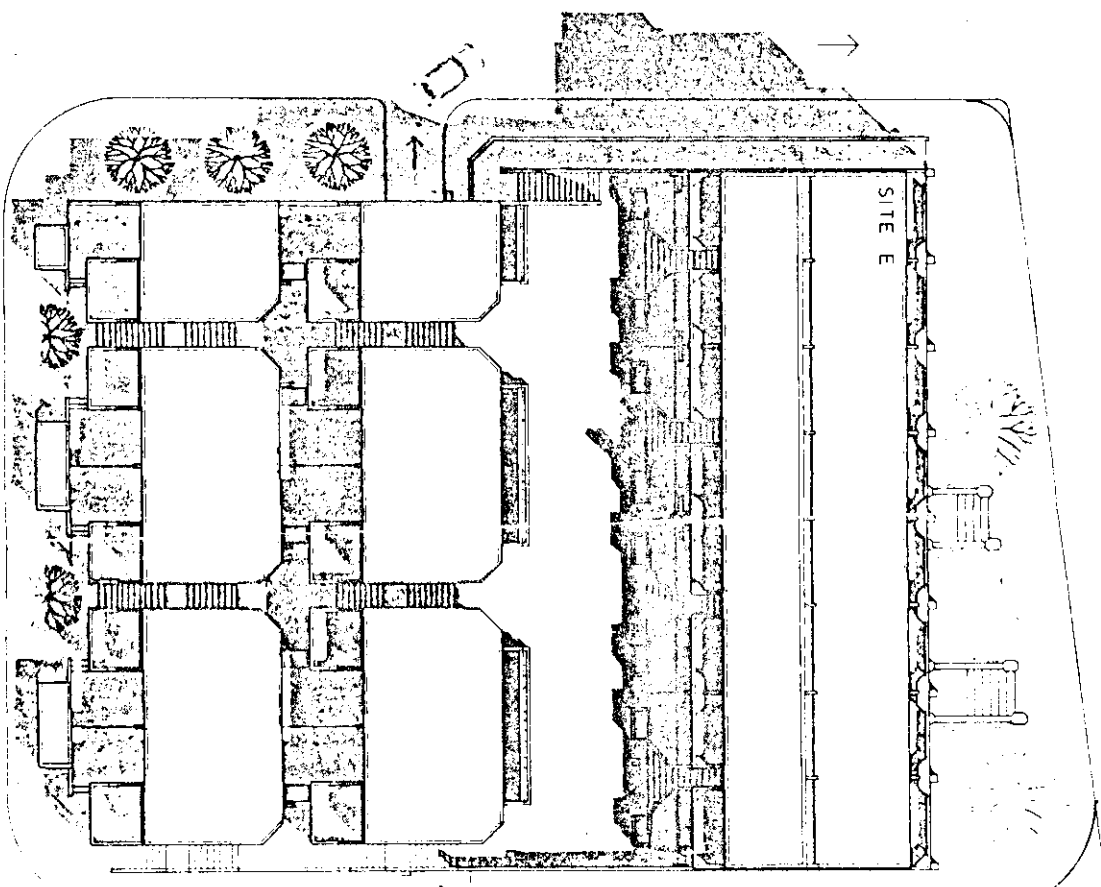

SITE E

49/59 + 61/83 LOUDOUN RD.
1.200 30.7.75 7210122
ARCH: TOM KAY ASSOCIATES

ISOMETRIC FROM SOUTH WEST

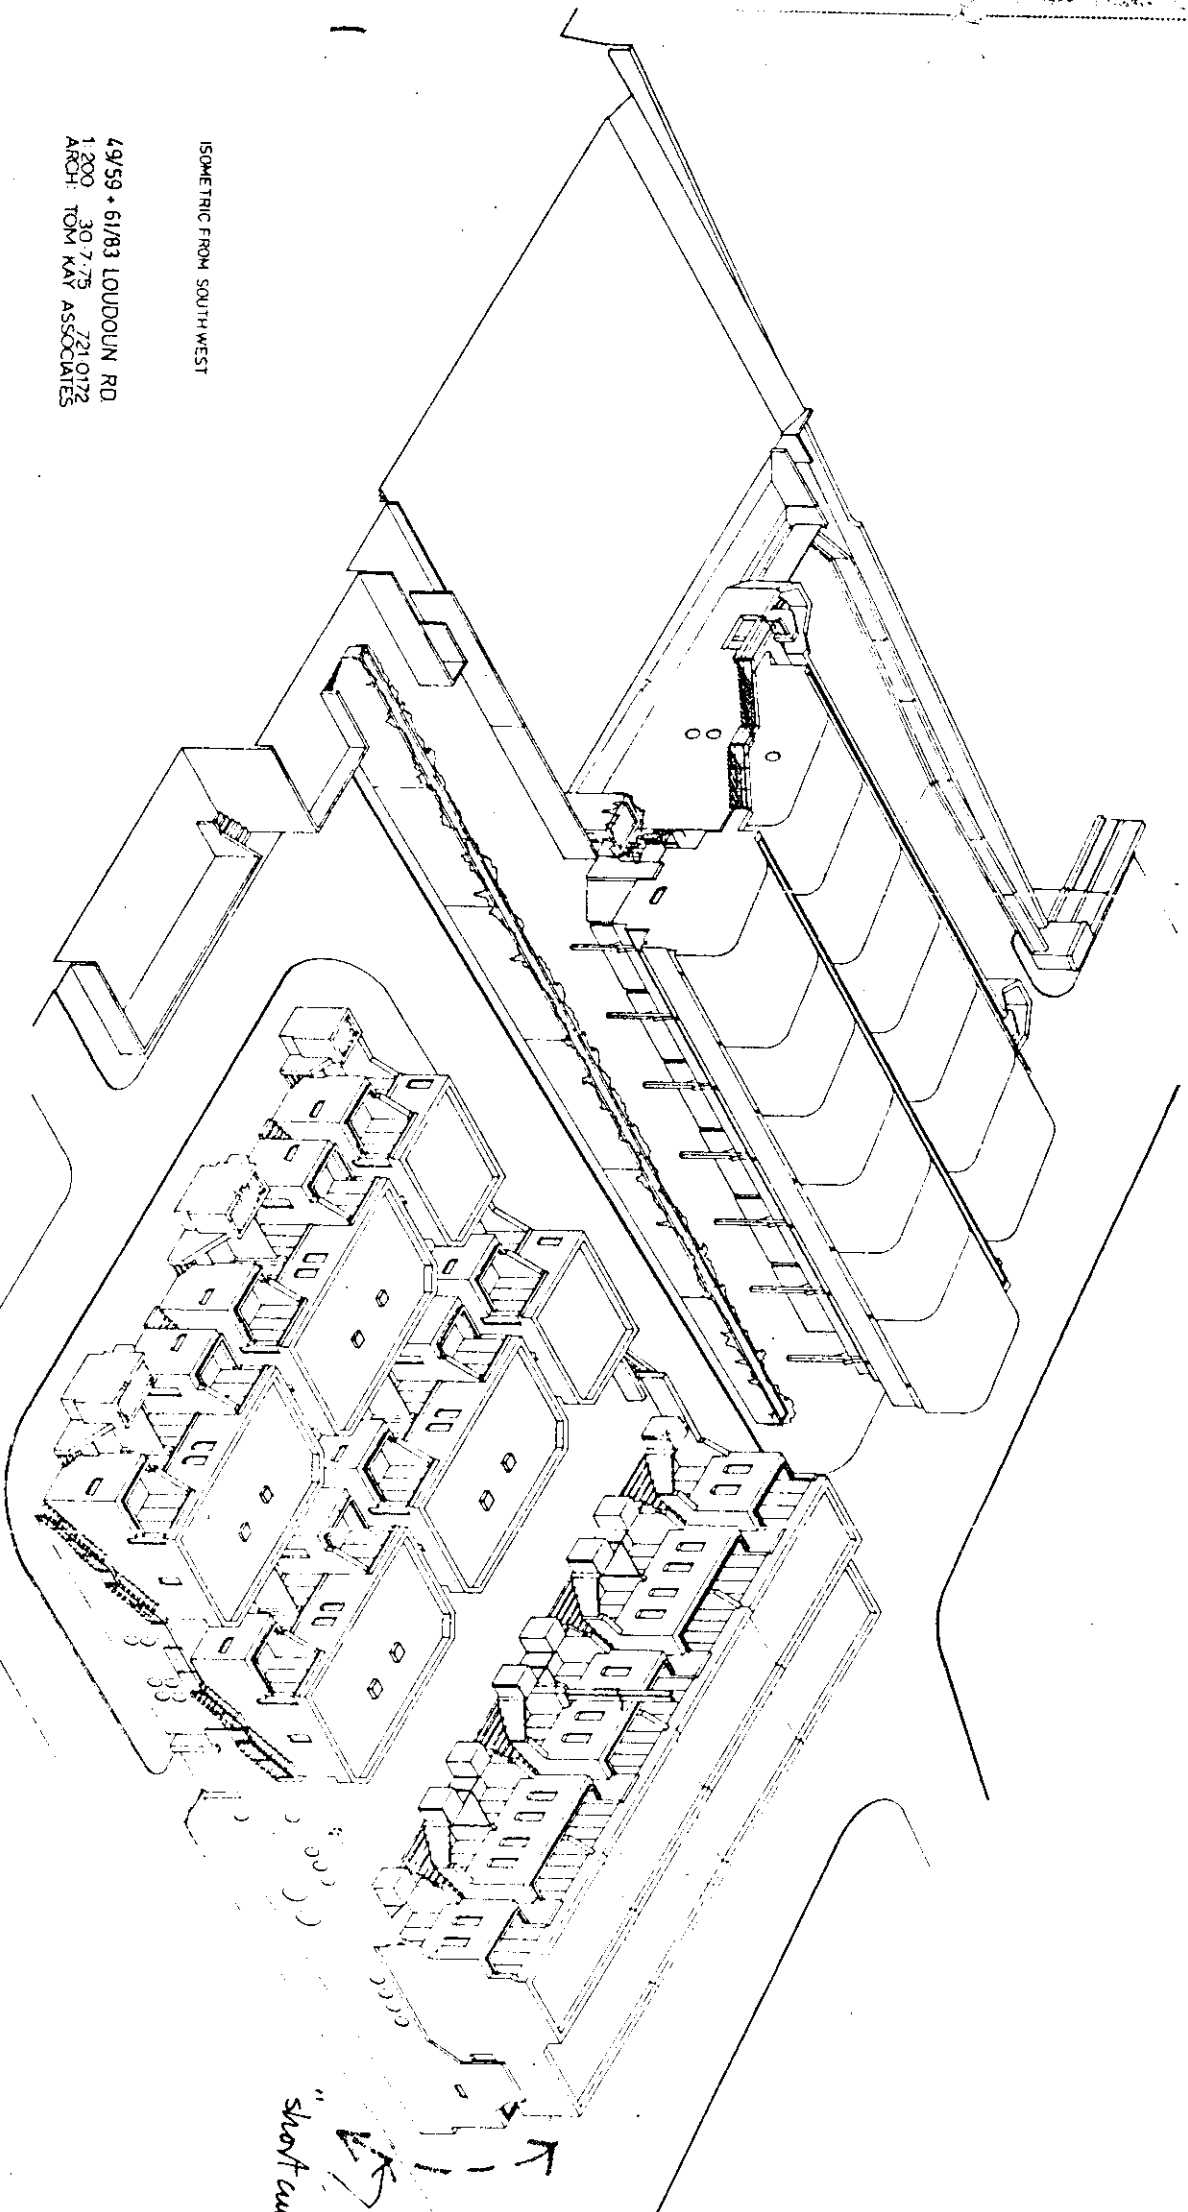

"short cut"
V
K