



Area within dotted line shows candidate location area for wall plaque

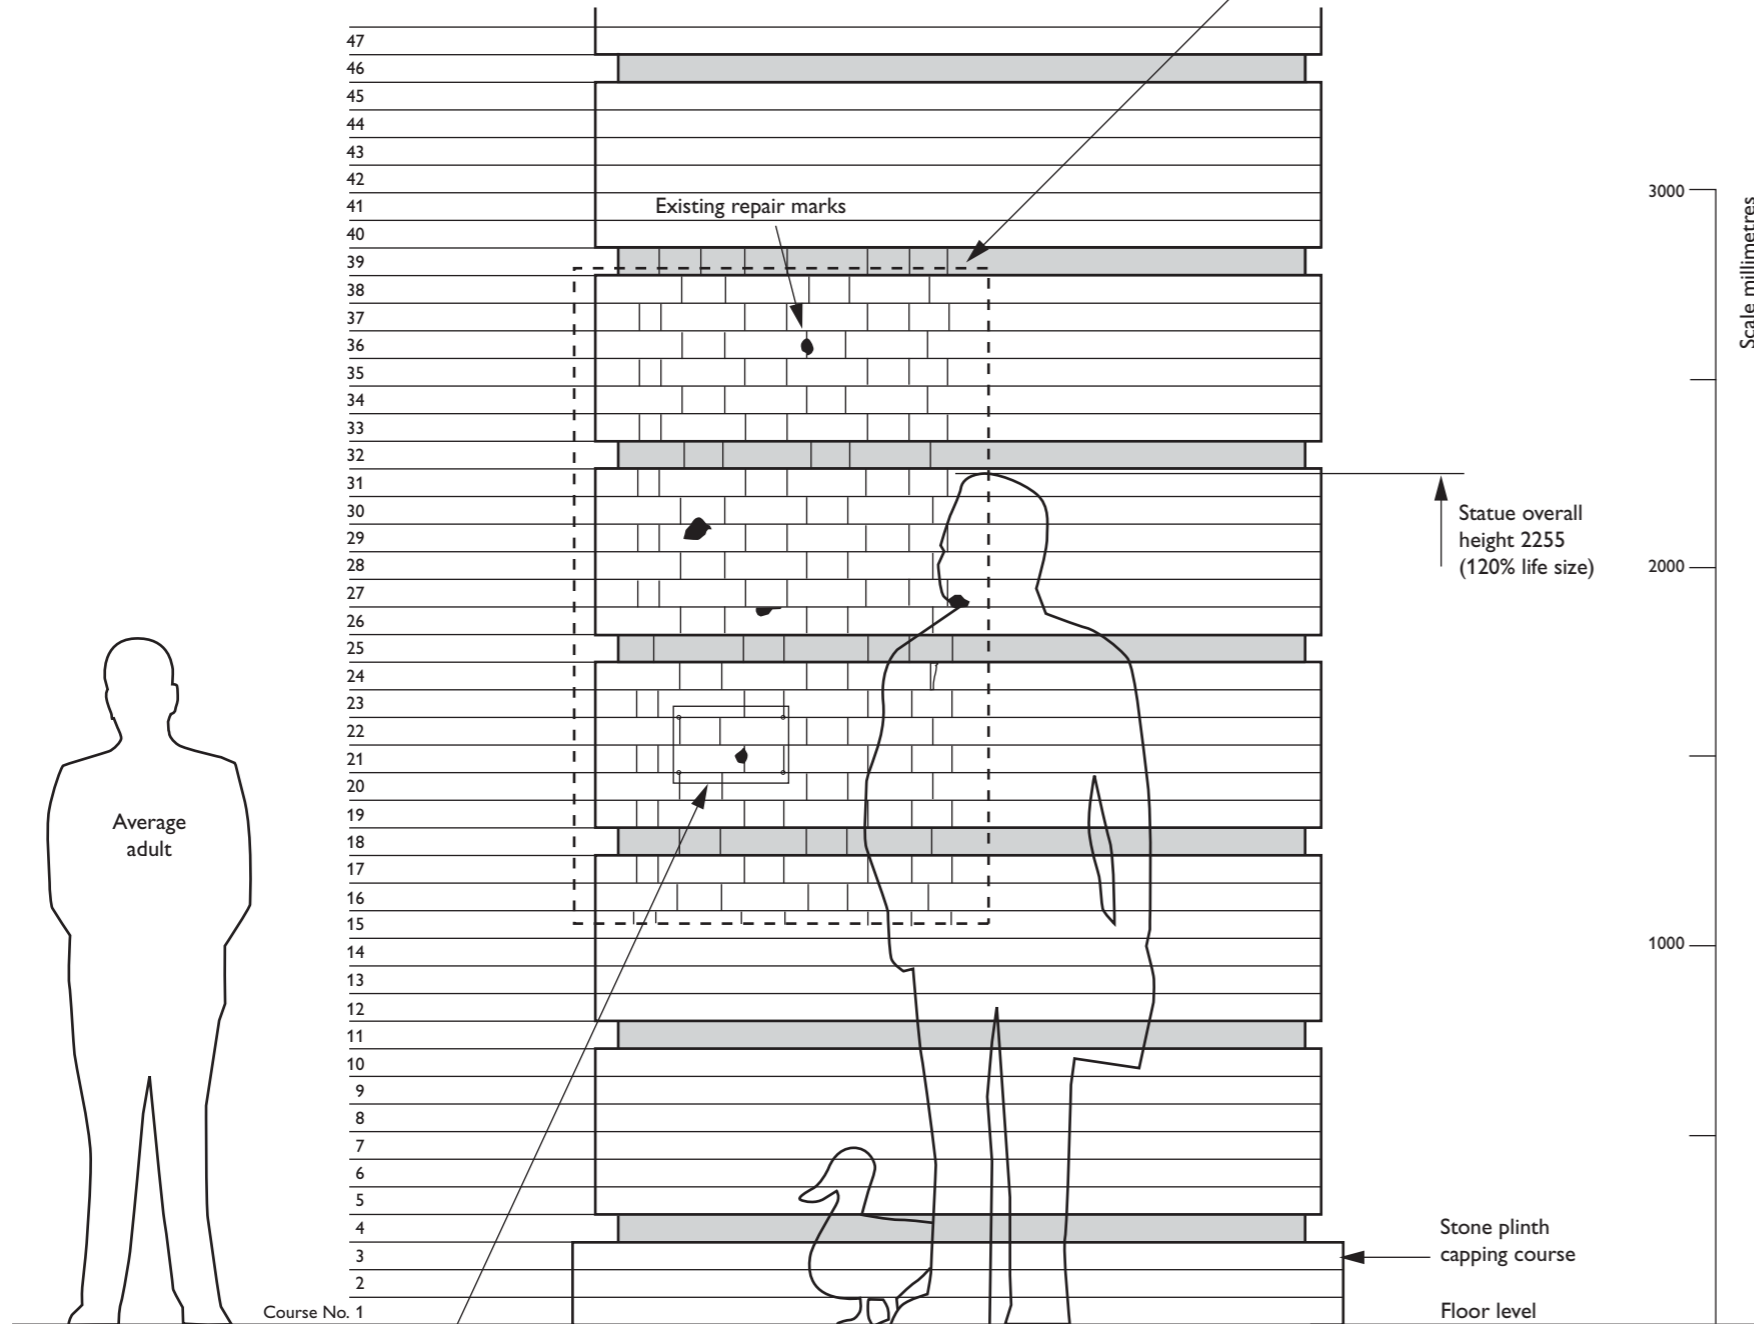

Proposed location of plaque
 Note: Fixing holes to coincide with mortar joints.
 No fixings to enter brickwork.
 Use tamper-proof fixings.

Scale 1:20

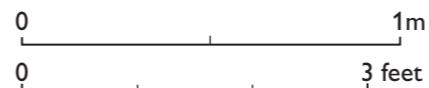

SIR NIGEL GRESLEY AND MALLARD

From 1923 to 1941 this building contained the offices of Sir Nigel Gresley CBE, D.Sc and his principal assistants. Here were conceived handsome locomotives and beautiful trains.

Placed by the Gresley Society Trust
 5 April 2016

Proposed wall plaque 8 x 12 inches

Notes:

Brick measurements
 9 ins long x 2.55 ins high x 4.33 in wide
 228.6 x 64.7 x 110mm

Lime mortar measurements
 Horizontal joints 10mm
 Perpendicular joints 5mm

Drawing prepared from photographs
 Precise measurements to be confirmed by measured site survey

THE GRESLEY SOCIETY TRUST		
STATUE PROJECT		
DETAILS OF BRICKWORK AT PROPOSED SITE KING'S CROSS STATION, LONDON		
DRAWN SP	DATE 16.06.14	SCALE 1:20
DRAWING NUMBER GST1		ISSUE 1