



Existing Side Elevation

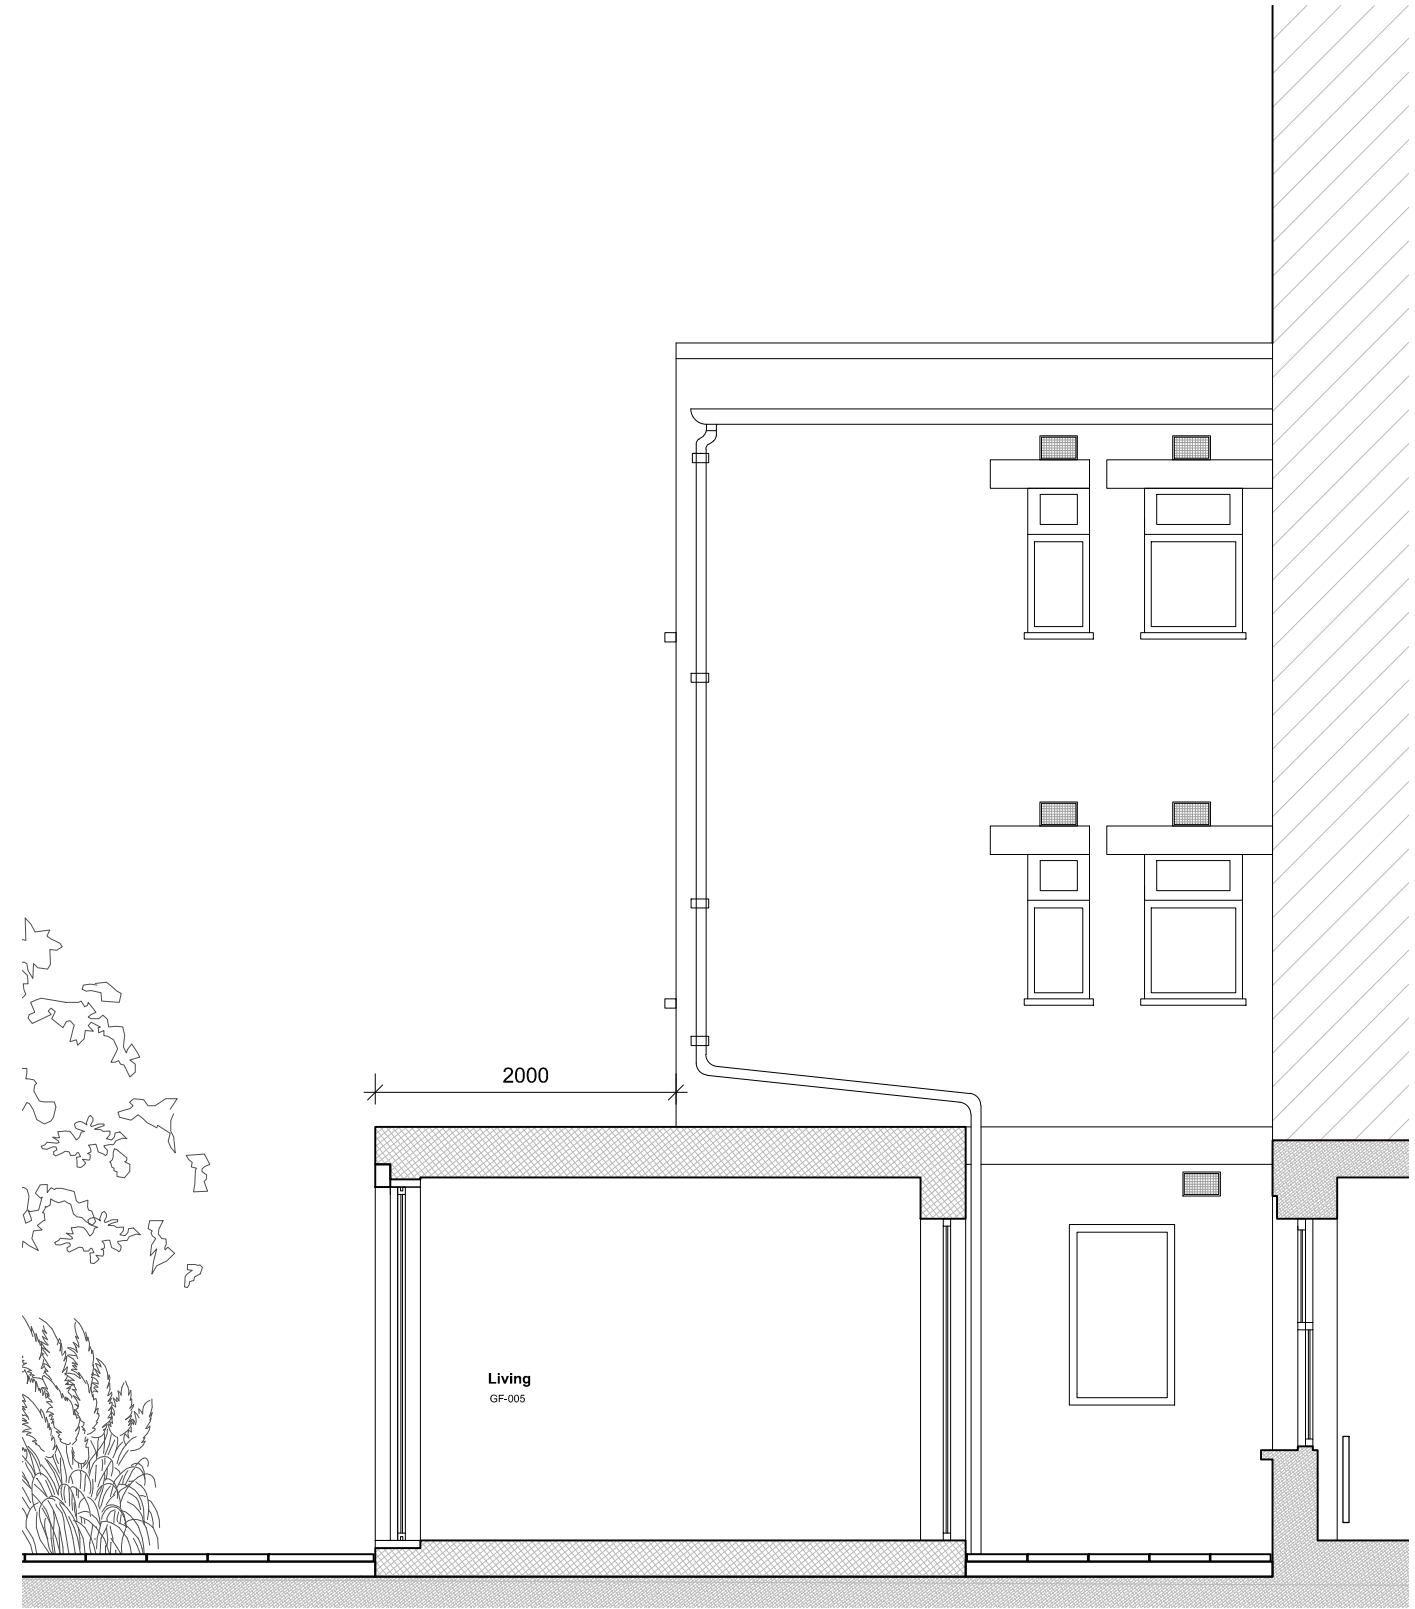

Proposed Side Elevation

Lorenzo Corti Architects

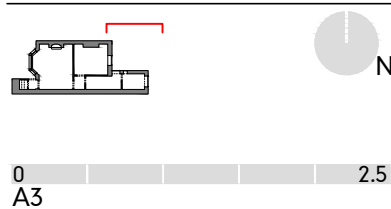

13 C
Cornwall Crescent
W11 1PH London
T 07582488398
lorenz.corti@gmail.com

Rev	Date	Description	Drawn	Check
B	17.07.14	Planning Amendment	LC	LC
A	06.05.14	For Planning	LC	LC

Project	Project number
26 B Lowfield Road NW6 2PR	00006
Client	
Sandrini-Maggiolo	

Drawing name	Drawing name
Existing/Proposed Elevations	A(EX)(05)002
Date	Issue
20-04-2014	B
Scale/Format	Status
1:100@A3	FOR PLANNING
Drawn/Checked	
LC	
Approved	
LC	
CAD Reference	
00006-EX-(05)001.dwg	

DO NOT SCALE THIS DRAWING
Contractors are to check all dimensions prior to commencement on site and notify the architect of any errors, omissions, or discrepancies.
Lorenzo Corti retain copyright of this drawing. It may not be copied, altered or reproduced in any way without their written authority.