


External

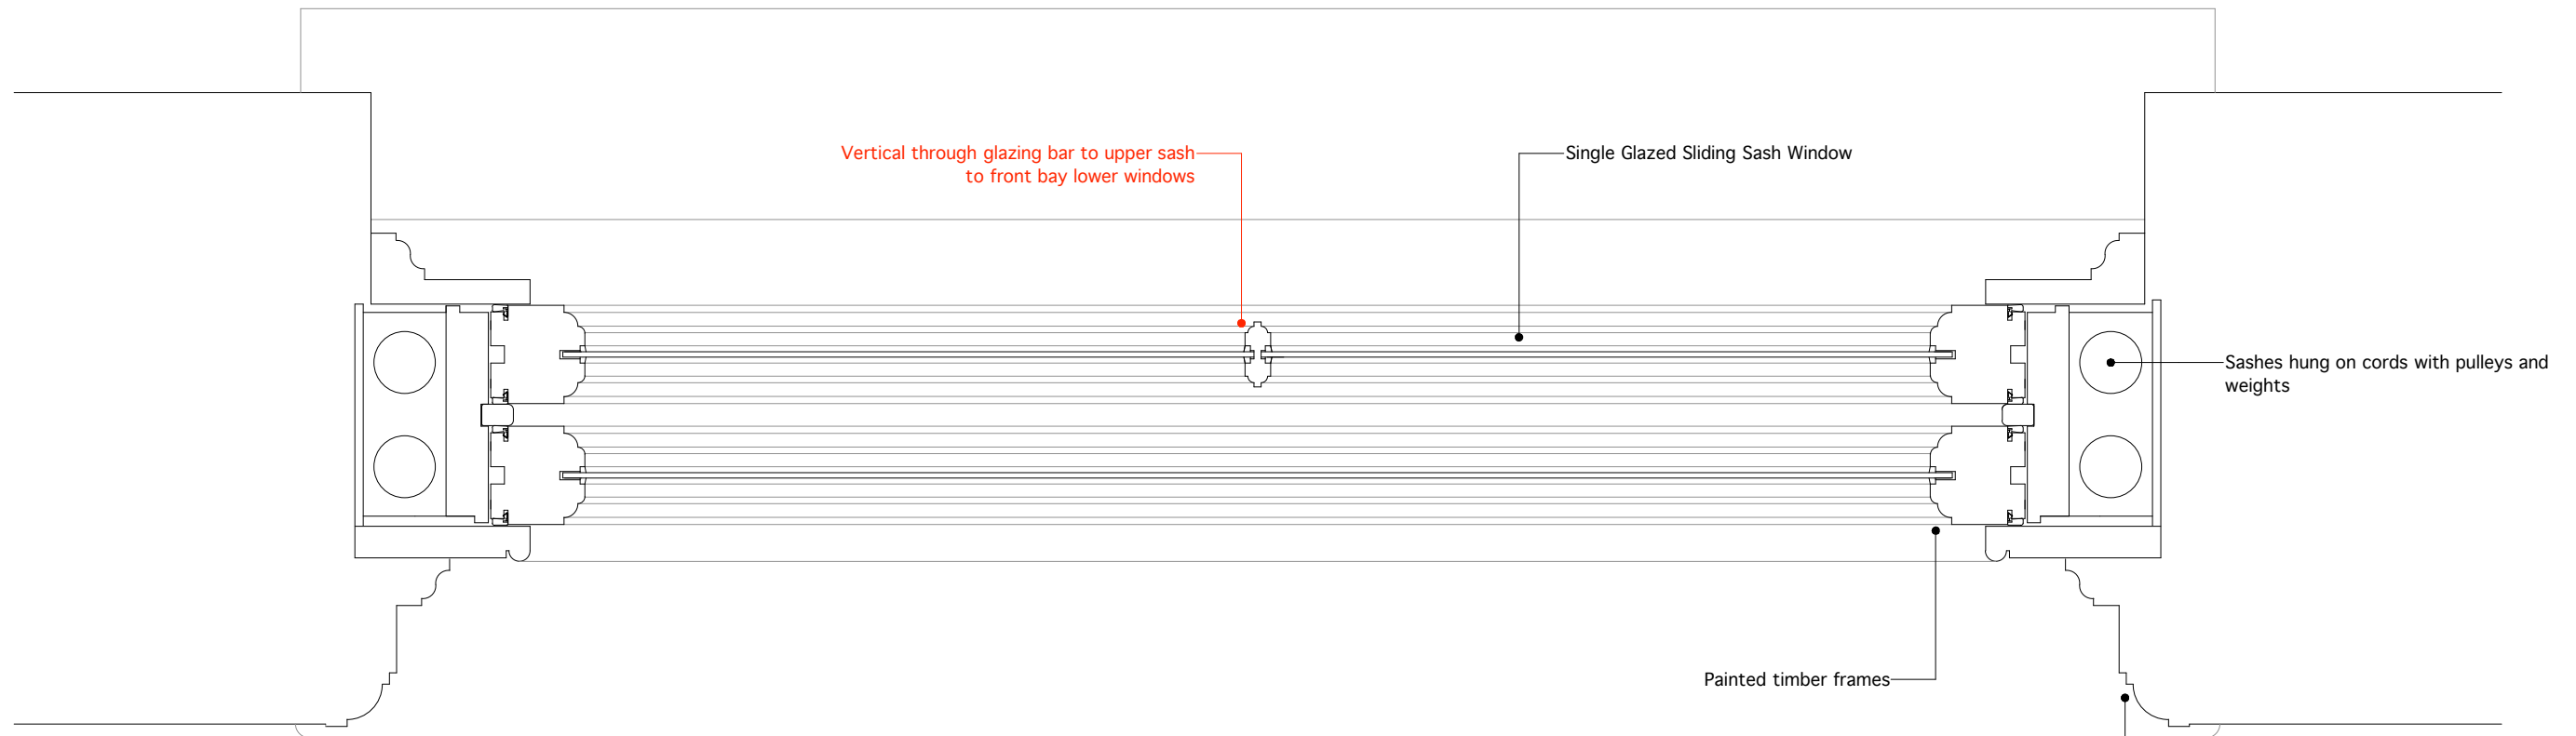

Internal

Drawing to be read in conjunction with consultants information.
 Do not scale from drawing.
 All dimensions to be checked on site.
 Drawing only to be used for purposes indicated.
 Notify Architect of any discrepancies.
 ● WEBB ARCHITECTS LIMITED

REV
 A- 17.07.14 Revised glazing bar