


External

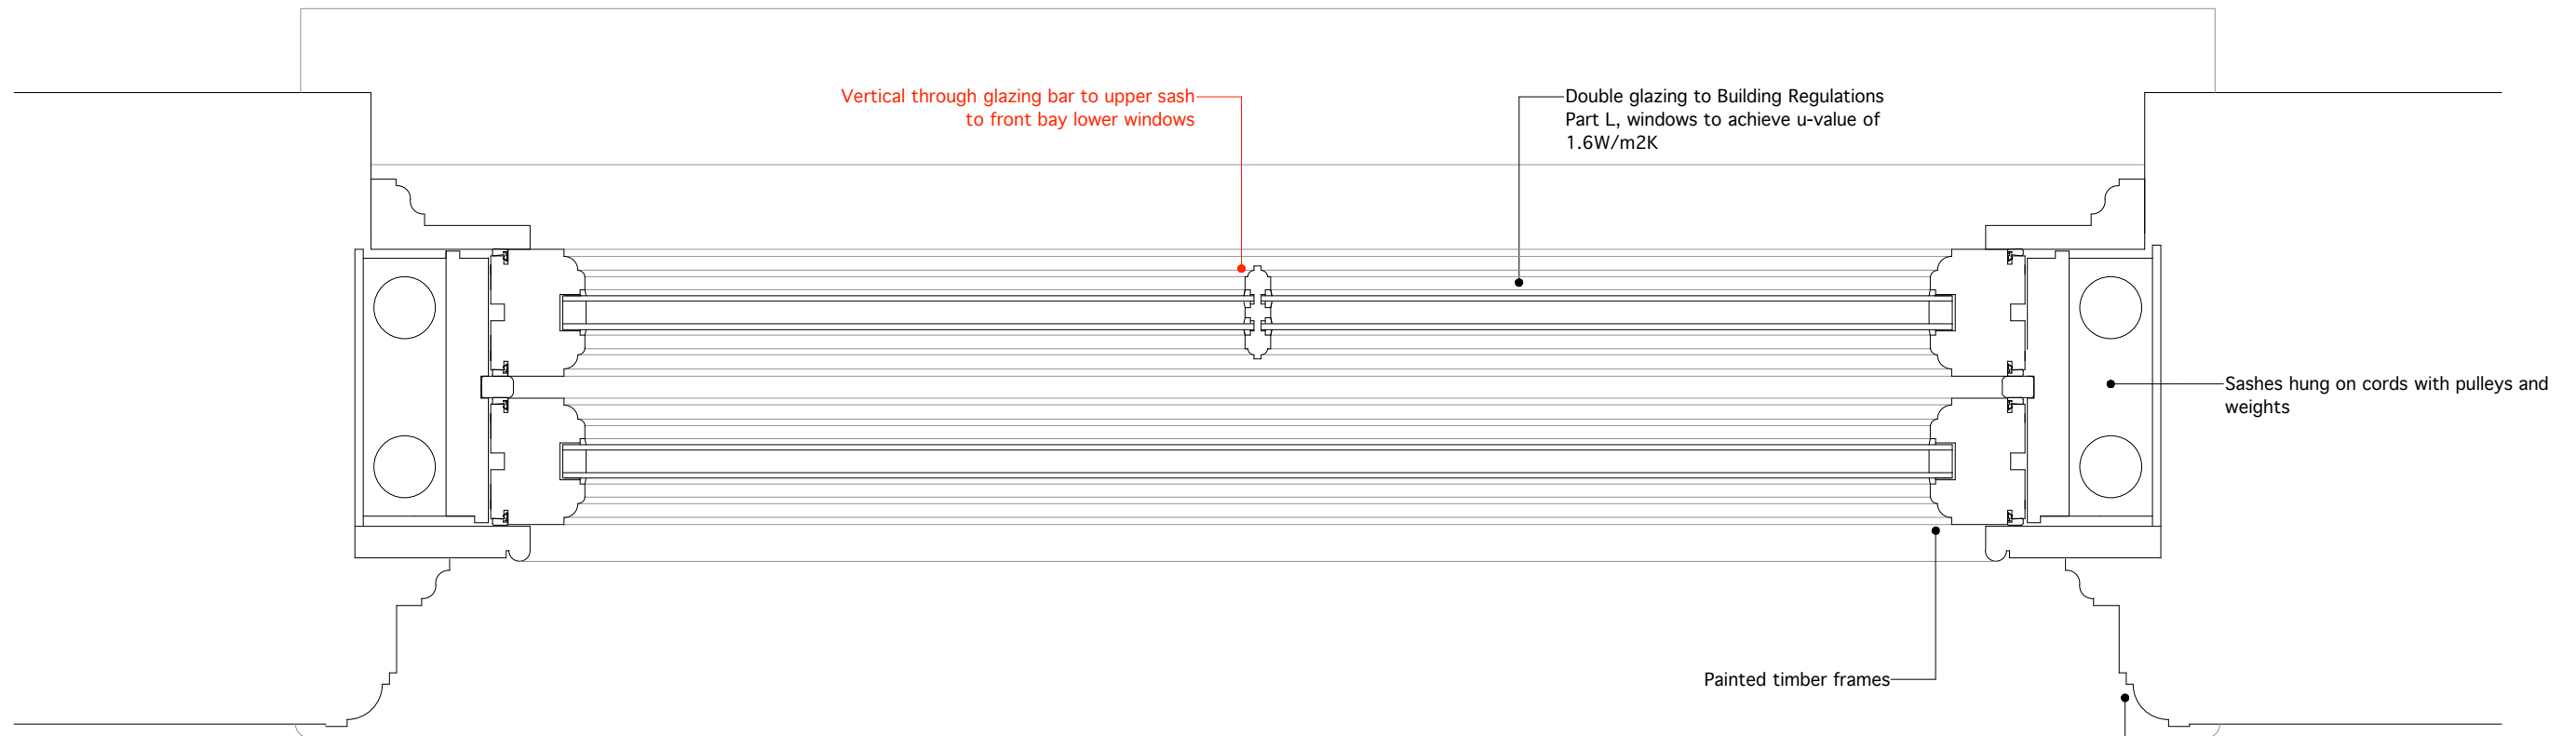

Vertical through glazing bar to upper sash to front bay lower windows

Double glazing to Building Regulations Part L, windows to achieve u-value of 1.6W/m2K

Sashes hung on cords with pulleys and weights

Painted timber frames

Plaster architrave detail to match original

Internal

Drawing to be read in conjunction with consultants information. Do not scale from drawing. All dimensions to be checked on site. Drawing only to be used for purposes indicated. Notify Architect of any discrepancies. WEBB ARCHITECTS LIMITED

REV A- 17.07.14 Revised glazing bars