


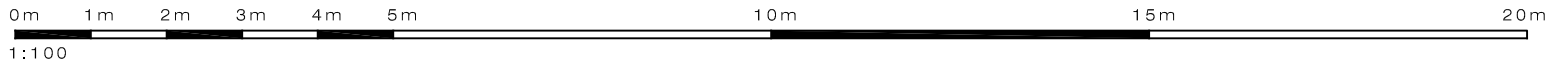

01 Side Elevation

scale: 1:100

14_04



PLEASE NOTE:

1. All dimensions to be checked on site before fabrication.

2. Contractor to refer to engineers drawings before proceeding with works.

3. All drawings and designs are covered by design right (intellectual property), and may not be distributed, copied or issue without written permission of the architect.

4. All design concepts are the sole property of the architect and no adaptations, reproductions or copies may be made without written permission of the architect.
5. These drawings are subject to any variation required or recommendation by any statutory authority, or for the better carrying out of the works.

6. Samples to be provided by contractor for the architect approval.

7. All finishes to architect satisfaction.

8. All drawings to be approved by the architect before construction.

ADDITIONAL NOTES:

Rev	Issued for	Date	By	Issued	Rev	Issued for	Date	By	Issued

© copyright Schneider Designers 2009

Client	PRIVATE CLIENT
Architect	SCHNEIDER DESIGNERS architecture · design · interiors 15 Eldon Grove, London NW3 5PT Tel: +44 (0) 20 7435 7105 architect@schneiderdesigners.co.uk www.schneiderdesigners.co.uk

Project	14 ELDON GROVE NW3 5PT
Title	Existing Side Elevation
Project No	14_04

Status	Planning Application
Scale	1:100 @ A3
Drawn	IN
Issued	IN
Date	08-Jul-14
Drawing No	APL-108
Revision	00