

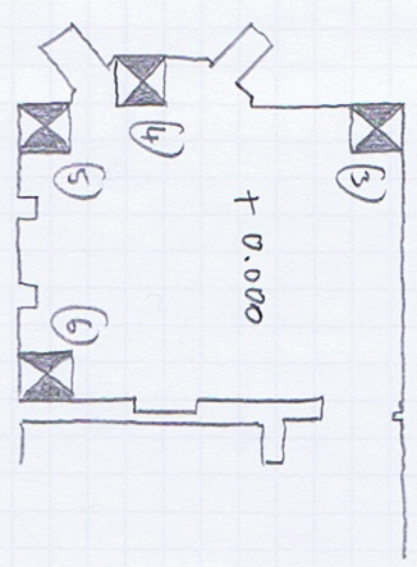
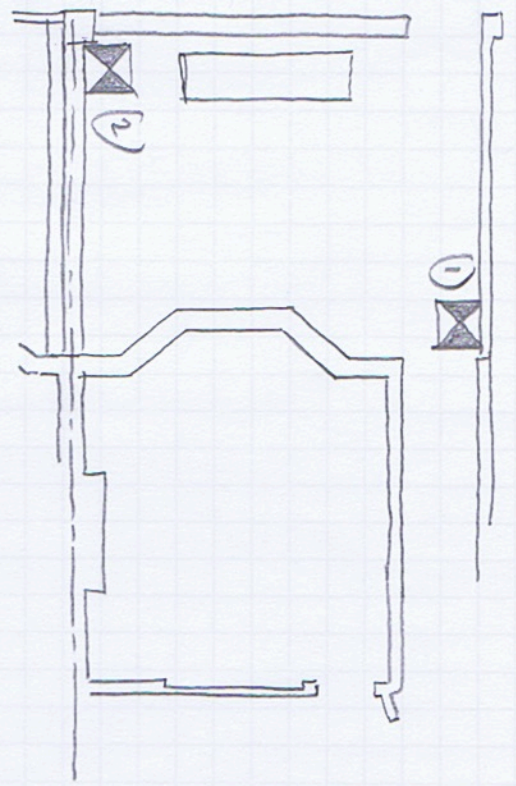
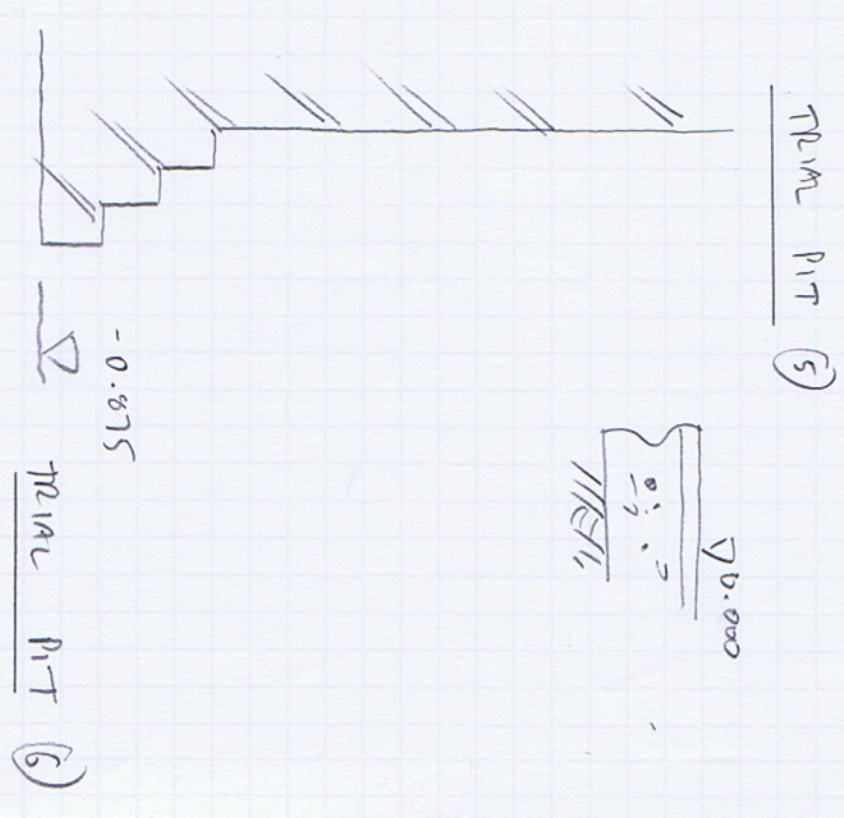
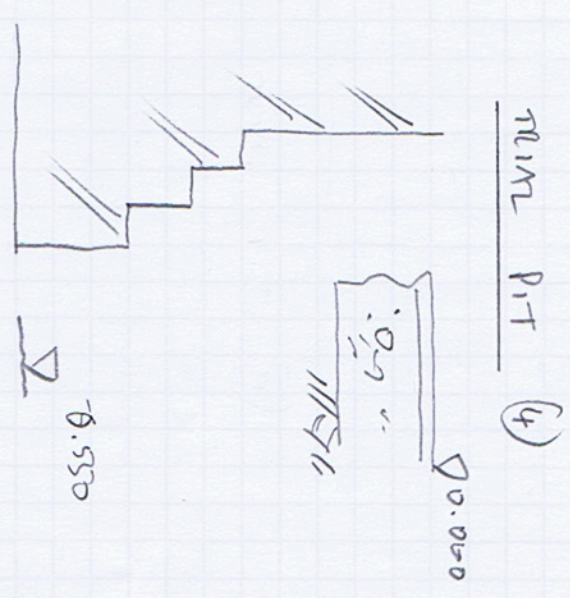
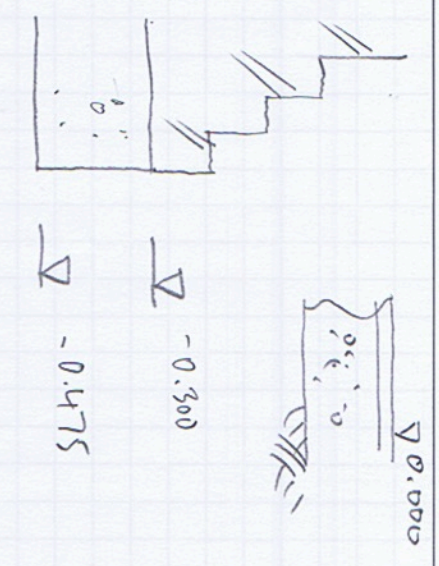
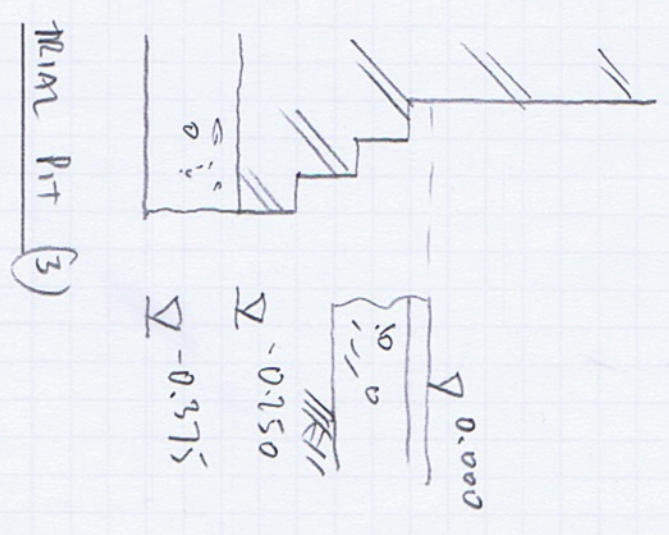


Notes:-
1. This drawing is to be read in conjunction with all relevant Architect's, Engineer's and Specialist's drawings and specifications.
2. This drawing is the copyright of Constructure Ltd and is not to be used or reproduced without permission.

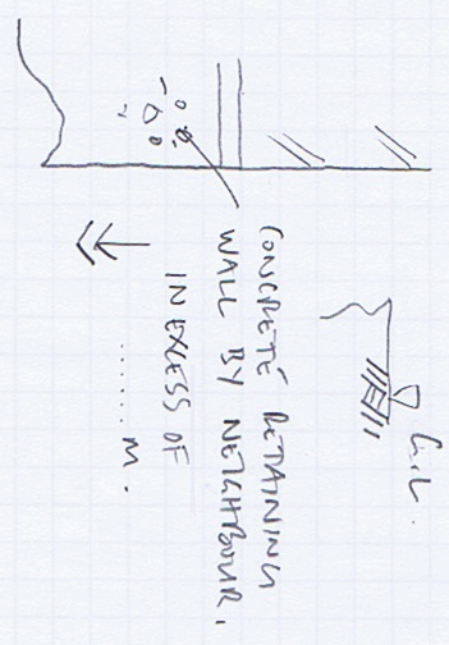



TRIAL PIT LOCATION PLANS

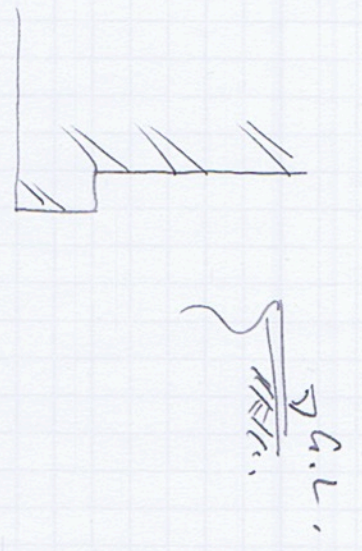



PLANNING

| | |
|-------------|-----------------|
| Project | 21 GARDY'S ROAD |
| Project No. | 1302 |
| Sheet | 001 |
| Date | 25-2-14 |
| Eng. | PL |
| Rev. | |
| Chk. | |

- Notes:-
1. This drawing is to be read in conjunction with all relevant Architect's, Engineer's and Specialist's drawings and specifications.
 2. This drawing is the copyright of Constructure Ltd and is not to be used or reproduced without permission.

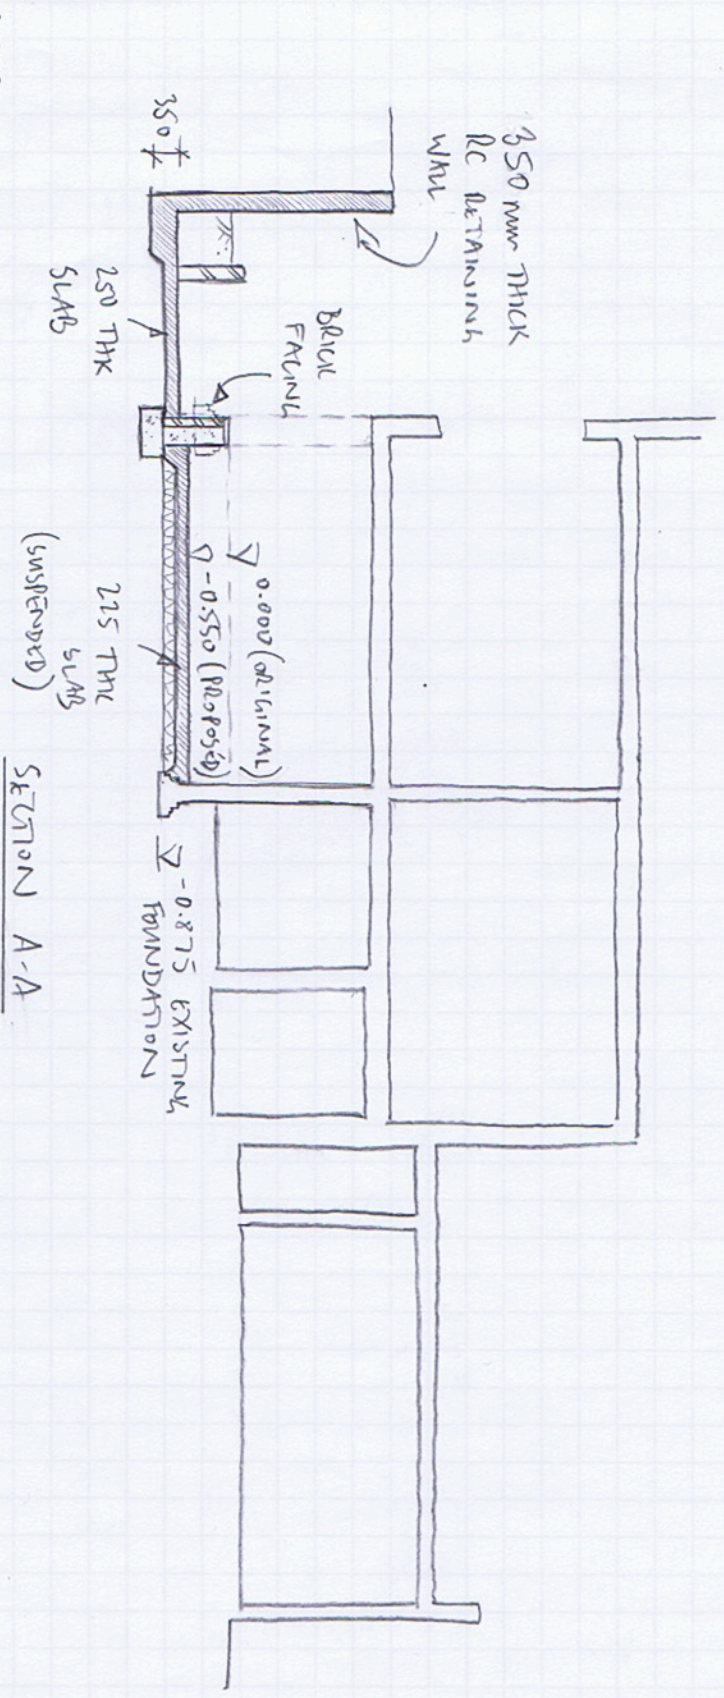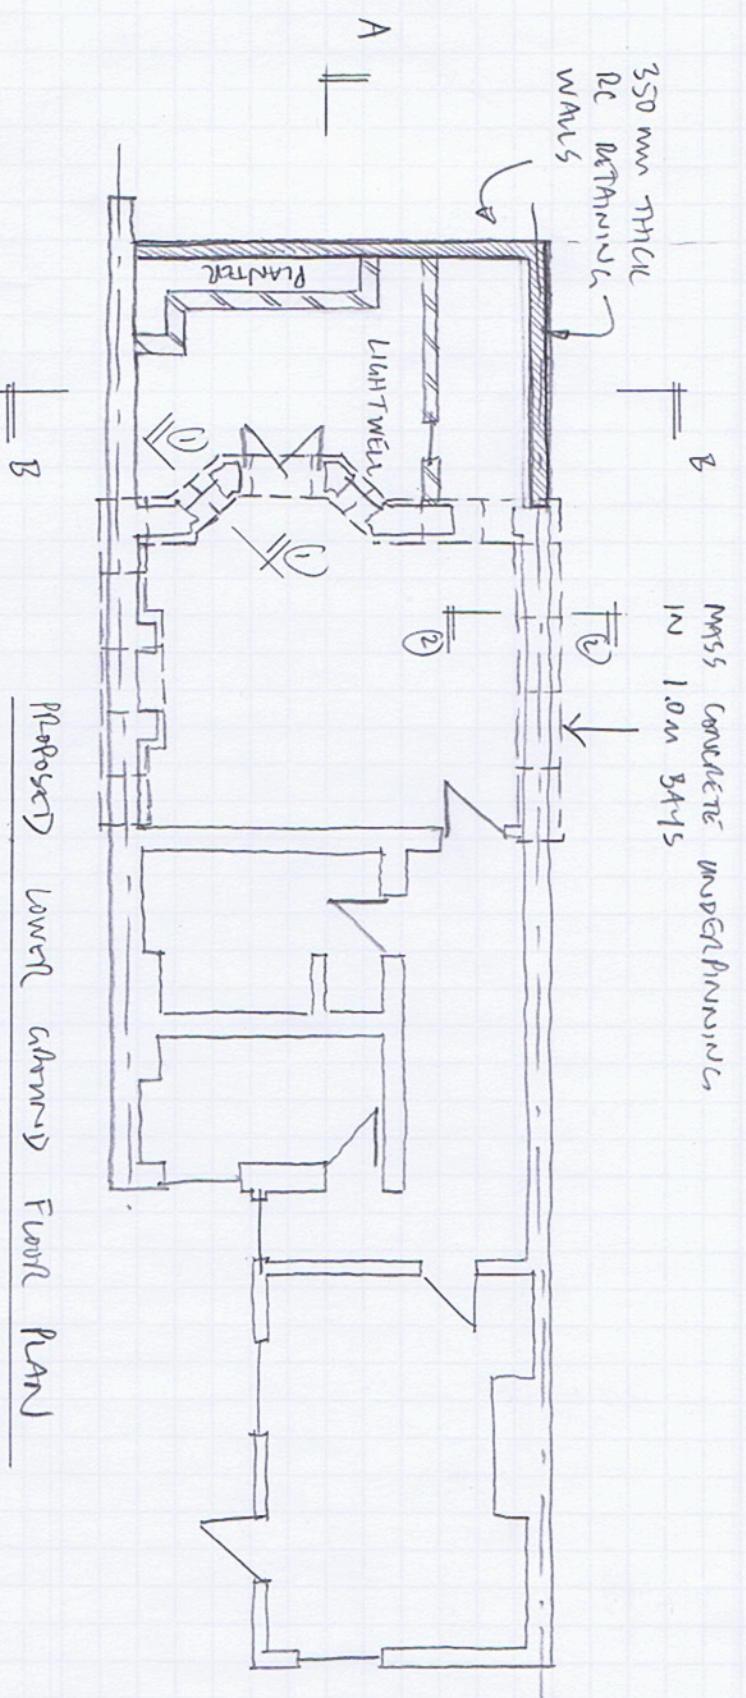

NOTE:
RETAINING WALL FORMED IN 1M BARS OR AGAINST STRUCTURAL STEEL TRUSS SHEETING.

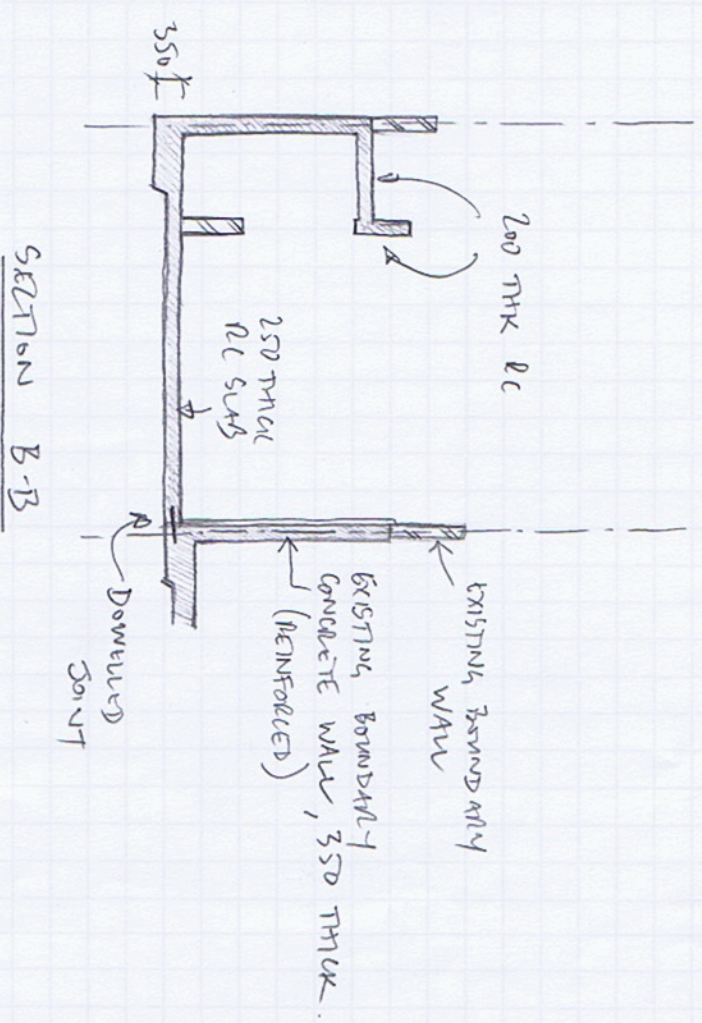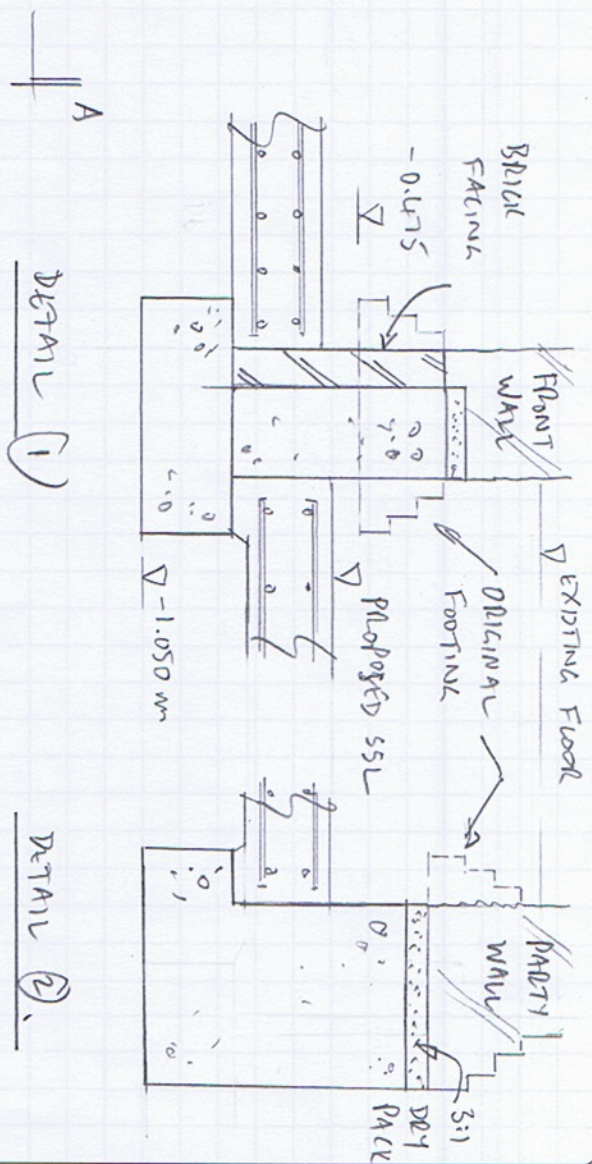

Proposed structures for lower ground floor front terrace

PLANNING

| | |
|-------------|----------------|
| Project | 21 Gladys Road |
| Project No. | 1302 |
| Sheet | 002 |
| Date | 26-2-14 |
| Eng. | PL |
| Rev. | |
| CHK. | |