


01 Section A-A  
 scale: 1:100 14\_04

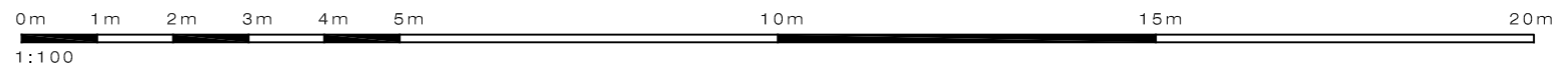

**PLEASE NOTE:**

- All dimensions to be checked on site before fabrication.
- Contractor to refer to engineers drawings before proceeding with works.
- All drawings and designs are covered by design right (intellectual property), and may not be distributed, copied or issue without written permission of the architect.
- All design concepts are the sole property of the architect and no adaptations, reproductions or copies may be made without written permission of the architect.
- These drawings are subject to any variation required or recommendation by any statutory authority, or for the better carrying out of the works.
- Samples to be provided by contractor for the architect approval.
- All finishes to architect satisfaction.
- All drawings to be approved by the architect before construction.

**ADDITIONAL NOTES:**

Rev	Issued for	Date	By	Issued	Rev	Issued for	Date	By	Issued

Client	PRIVATE CLIENT
Architect	<b>SCHNEIDER DESIGNERS</b> architecture · design · interiors
	15 Eldon Grove, London NW3 5PT Tel: +44 (0) 20 7435 7105 architect@schneiderdesigners.co.uk www.schneiderdesigners.co.uk

Project	14 ELDON GROVE NW3 5PT
Title	Existing Section A-A

Status	Planning Application
Scale	1:100 @ A3
Drawn	IN
Issued	IN
Date	08-Jul-14
Drawing No	APL-110
Project No	14_04
Revision	00