
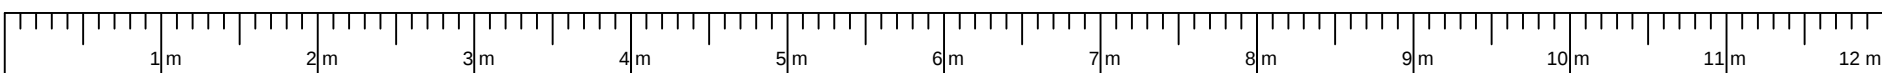


Drawing Number	3791 / 2	Rev
----------------	----------	-----

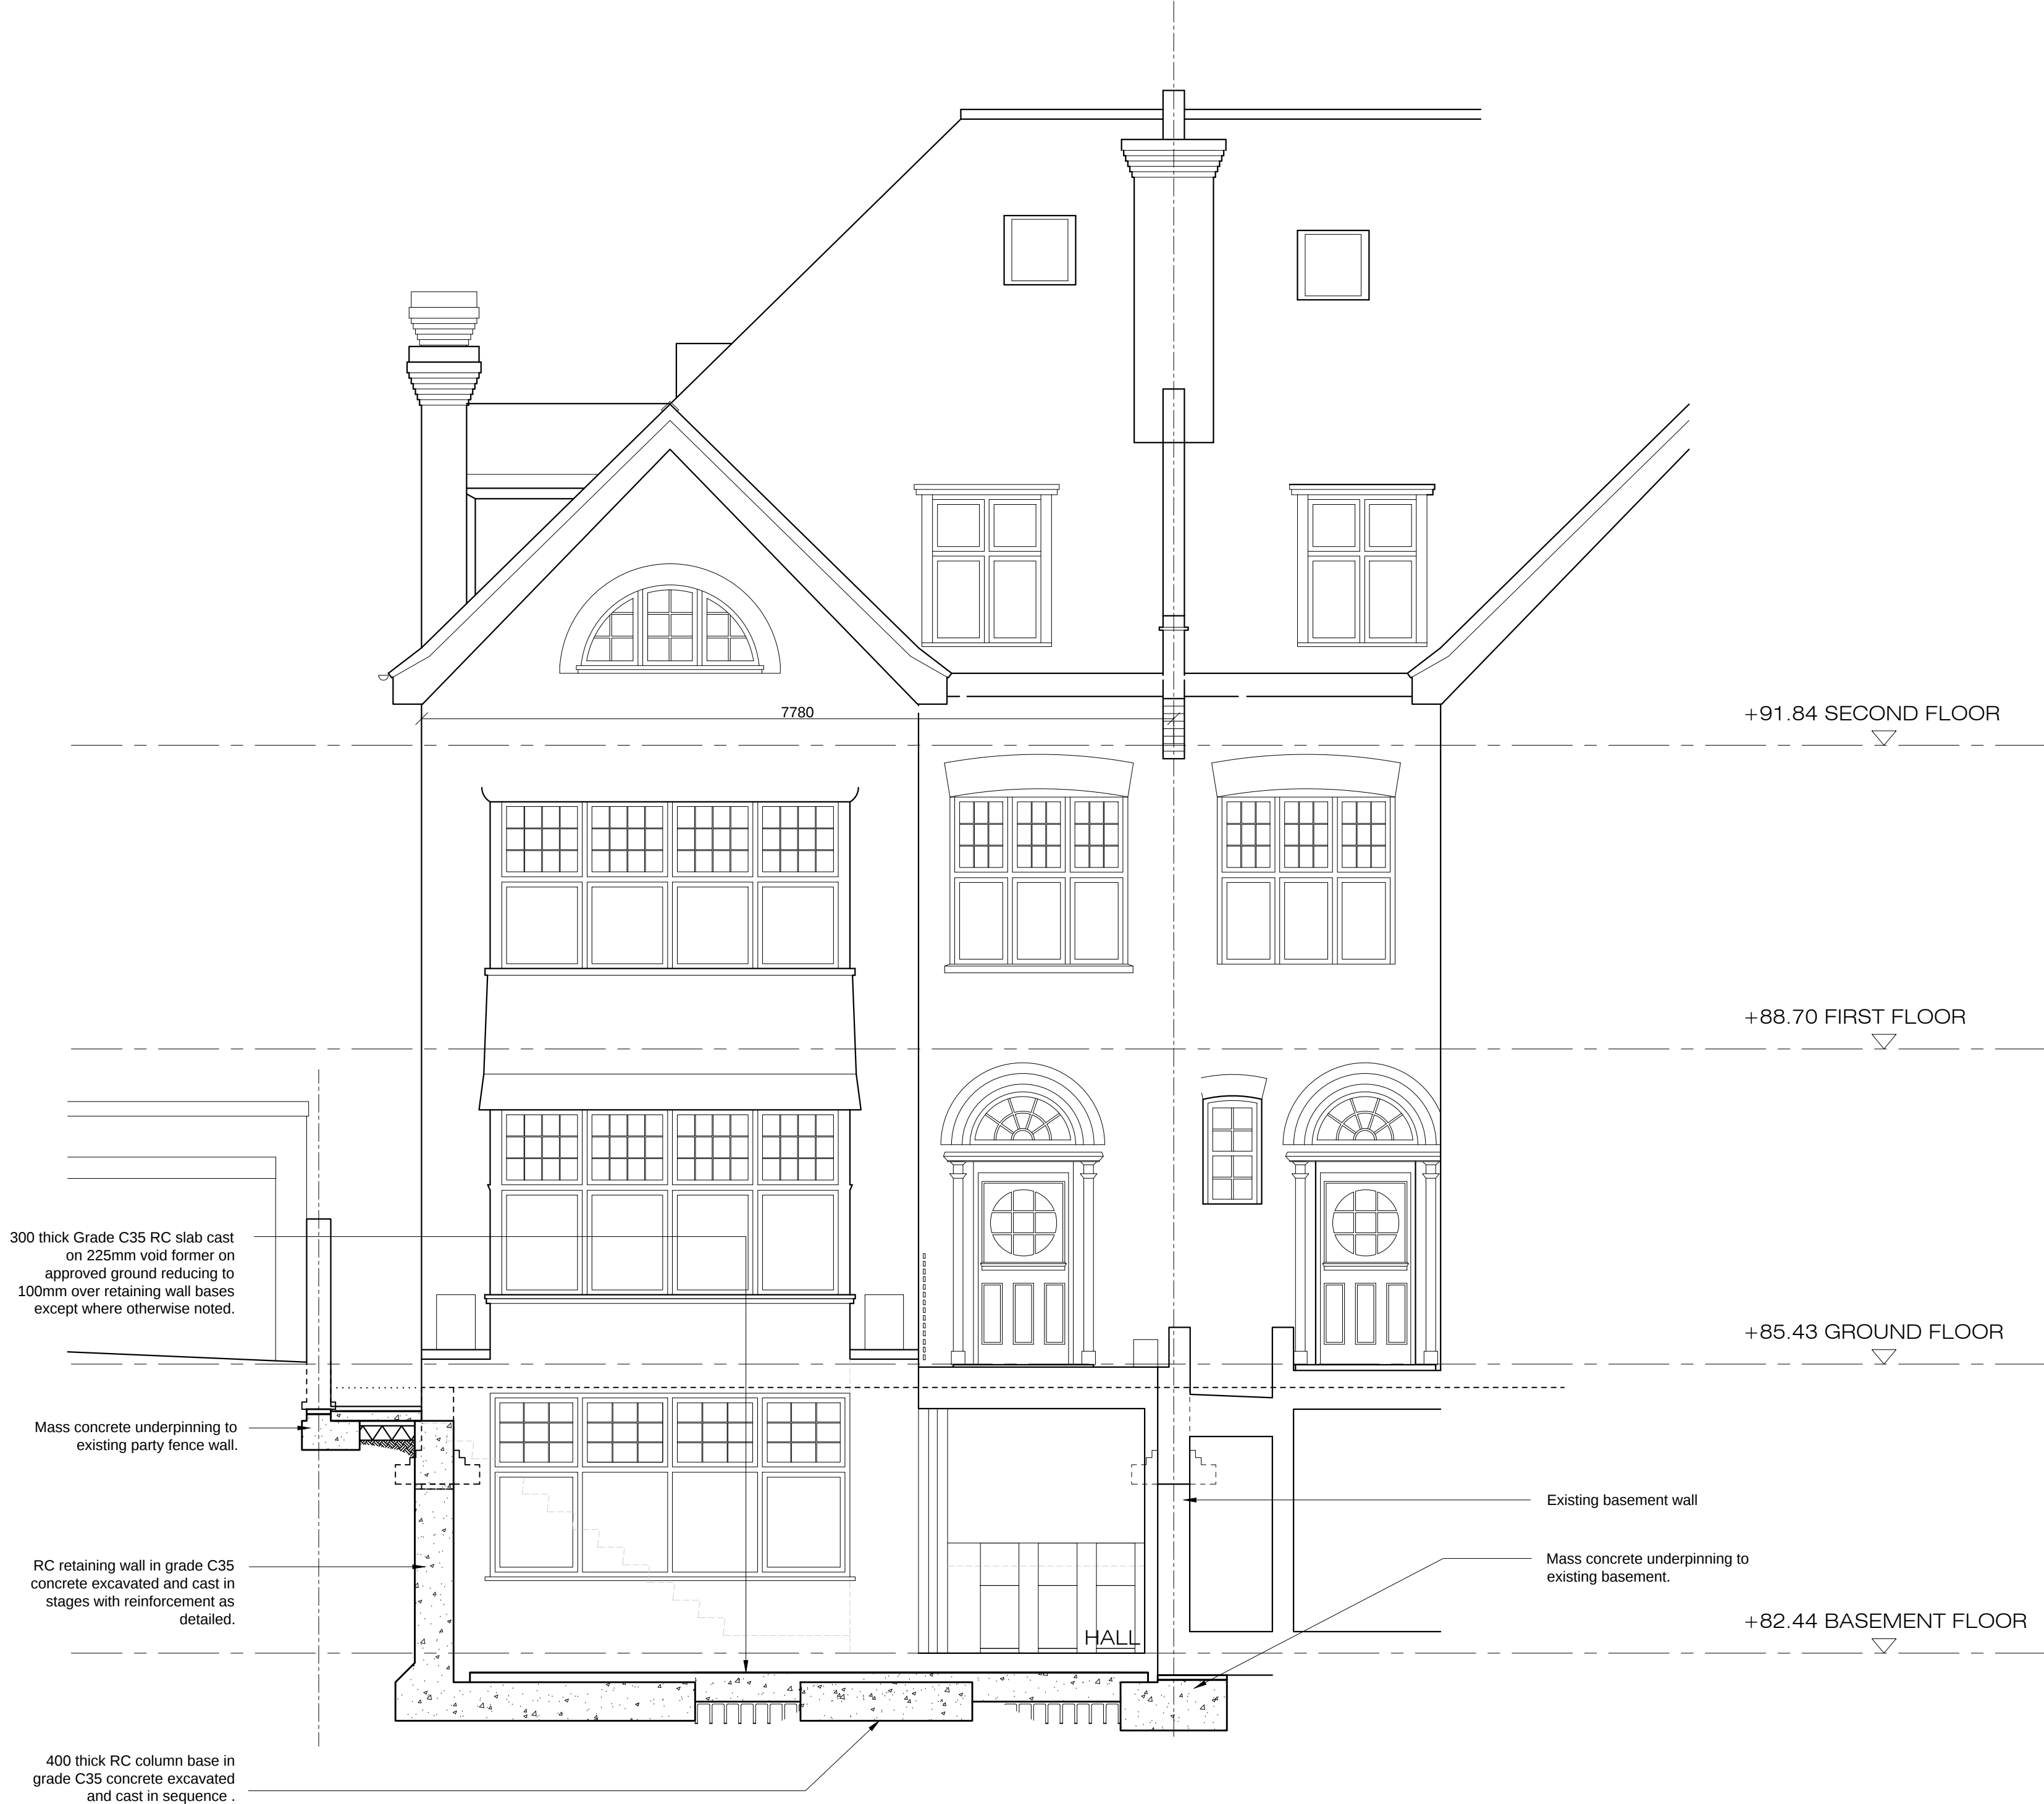

Scale 1:50 @ A1

ABBREVIATIONS

T	Top
B	Bottom
GMS	galvanised mild steel
TPC	tooth plate connectors
LB	load bearing
c/c	centre to centre
extg	existing

	07.07.14	ISSUED FOR PLANNING
--	----------	---------------------

Rev	Date	Detail
-----	------	--------

SECTION A-A

IAN DRUMMOND
Consulting Engineers



90 Cowcross Street ~ London EC1M 6BH
Tel 020 7253 6805 ~ Fax 0844 854 6961

14 ELDON GROVE
LONDON NW3

Drawing Number

3791 / 3

Rev

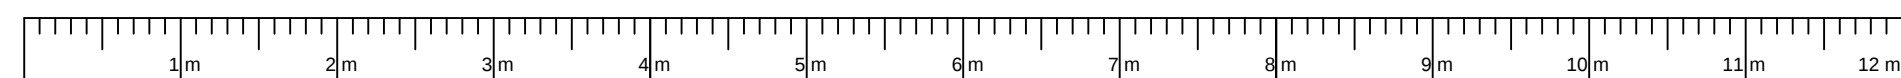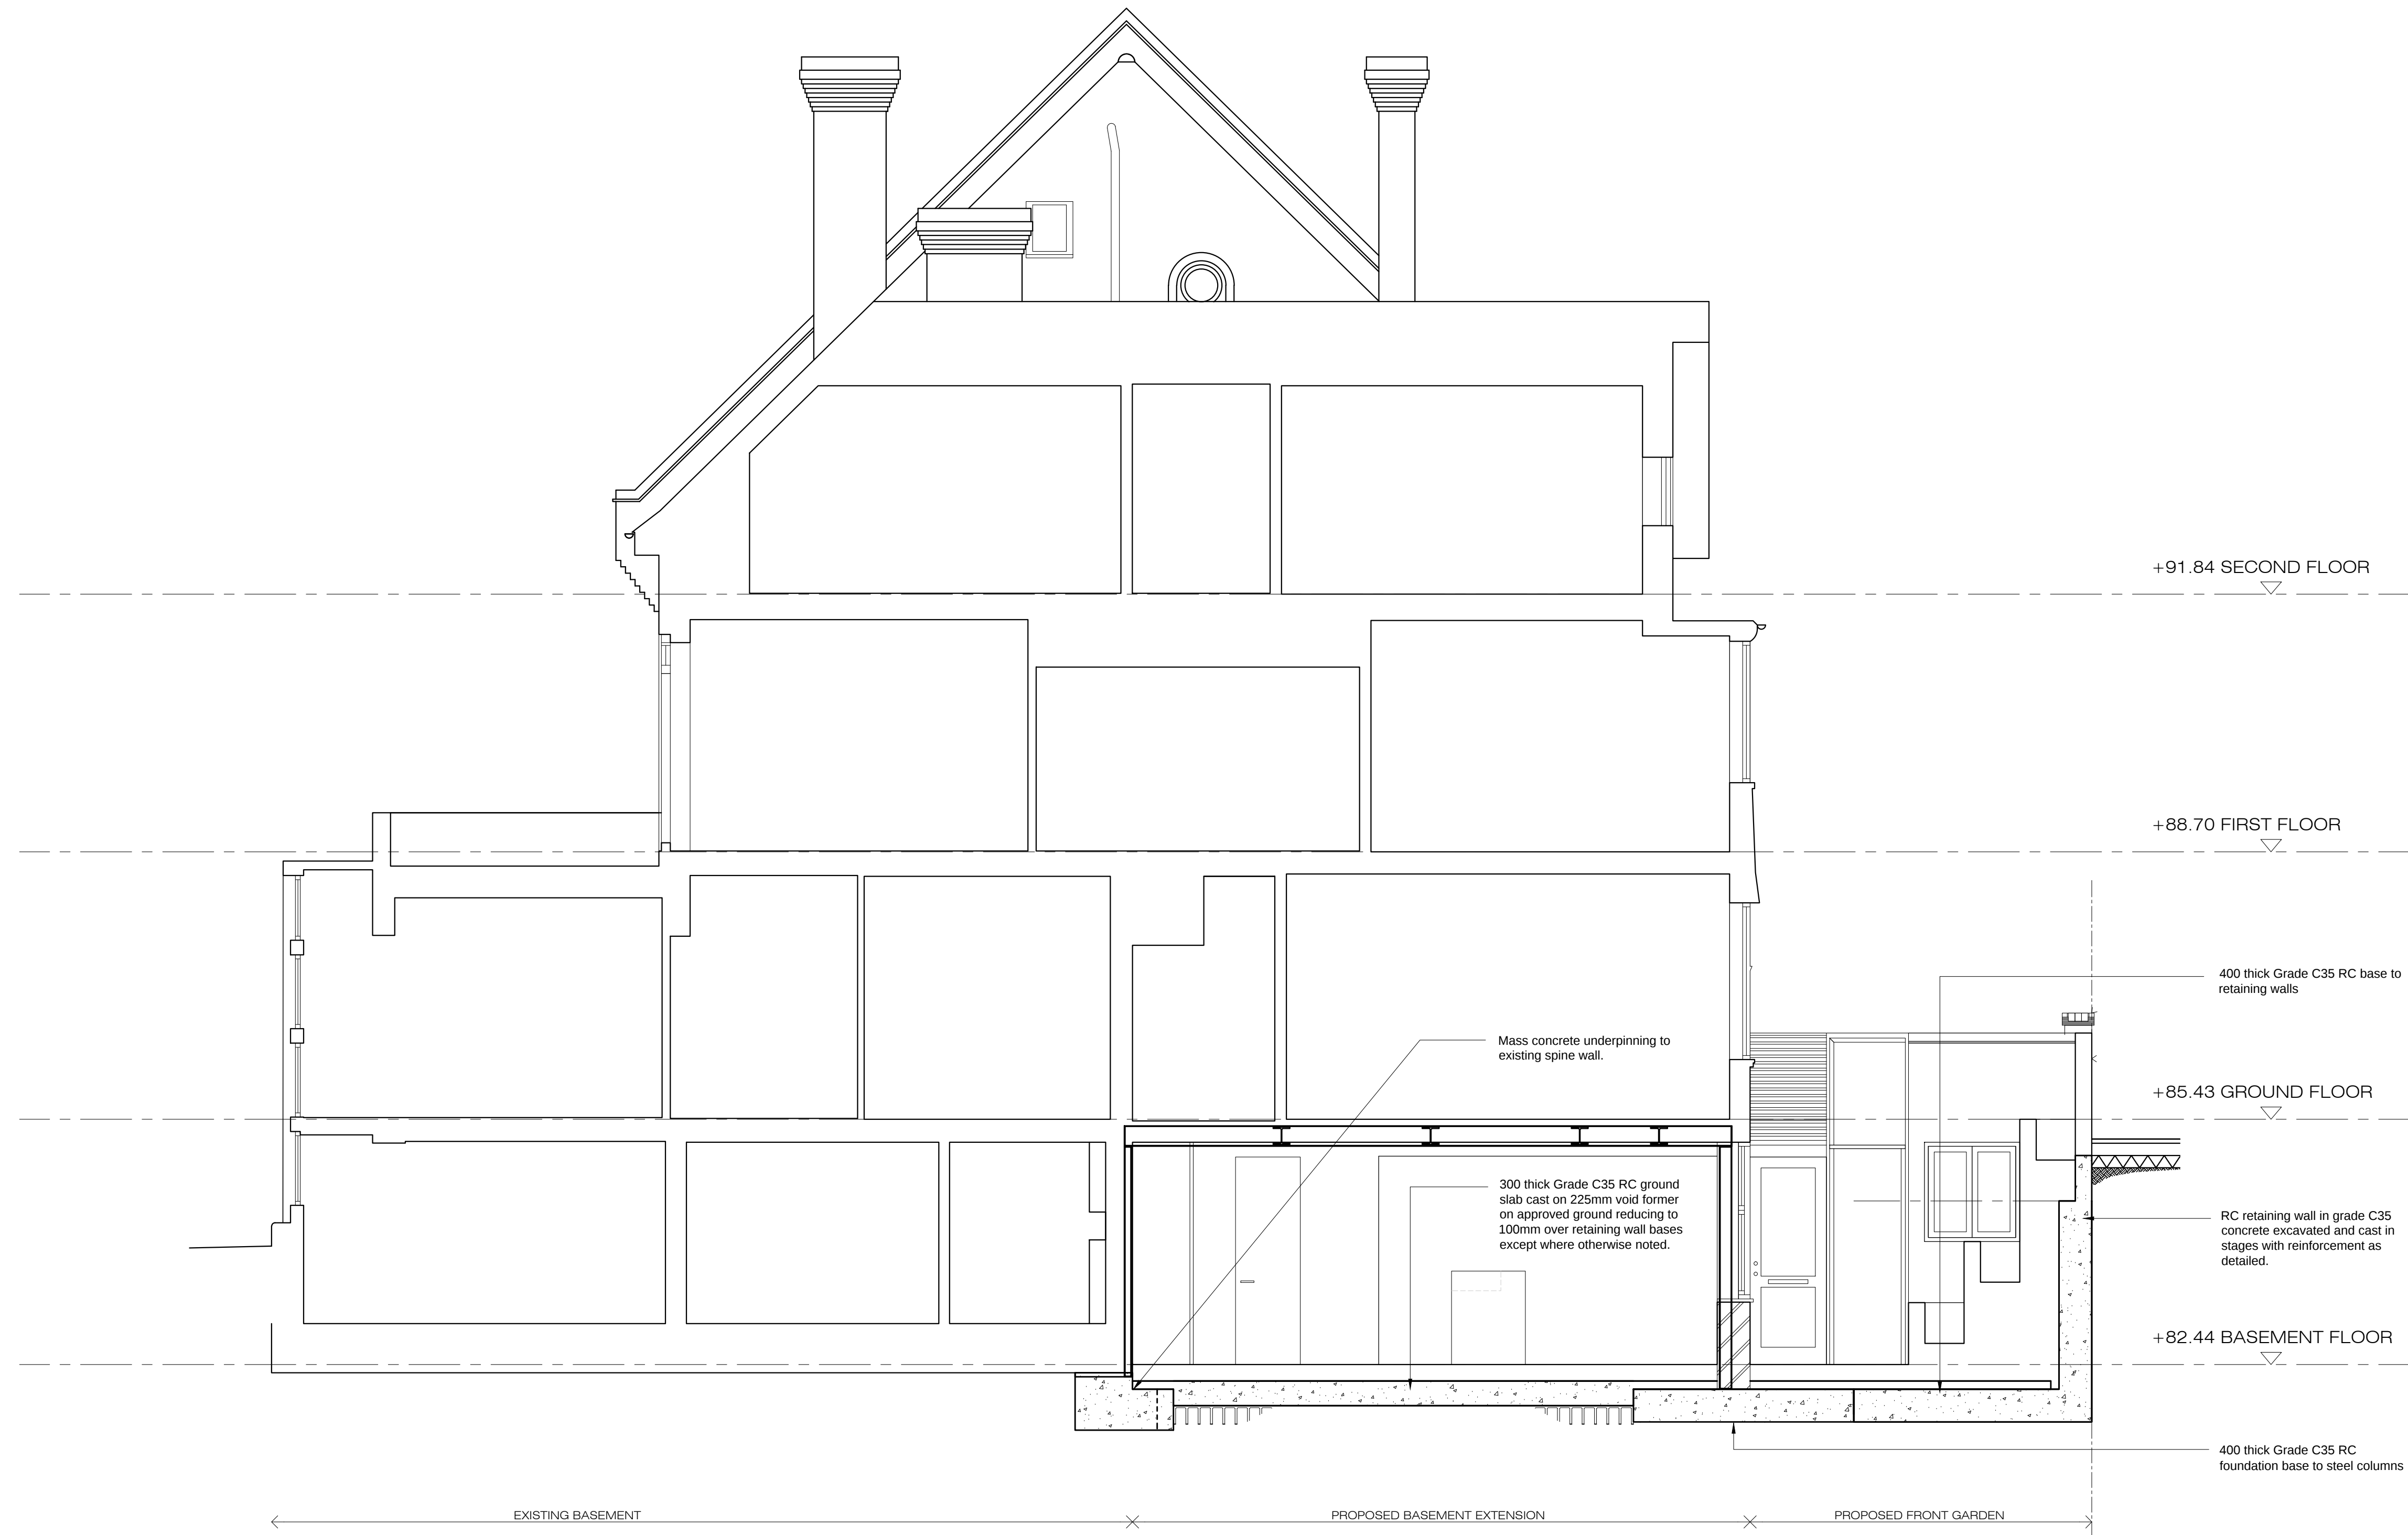

Scale 1:50 @ A1		
ABBREVIATIONS		
T	Top	
B	Bottom	
GMS	galvanised mild steel	
TPC	tooth plate connectors	
LB	load bearing	
c/c	centre to centre	
extg	existing	
	07.07.14	ISSUED FOR PLANNING
Rev	Date	Detail
SECTION B-B		
IAN DRUMMOND Consulting Engineers		
90 Cowcross Street ~ London EC1M 6BH Tel 020 7253 6805 ~ Fax 0844 854 6961		
14 ELDON GROVE LONDON NW3		
Drawing Number	3791 / 4	Rev