


NOTES

Do not scale from drawing.
 All dimensions must be verified on site by the Contractor. Any discrepancies or omissions must be reported to the Architect immediately.

This drawing is the property of Cassidy Hughes Interior Design. Copyright reserved.

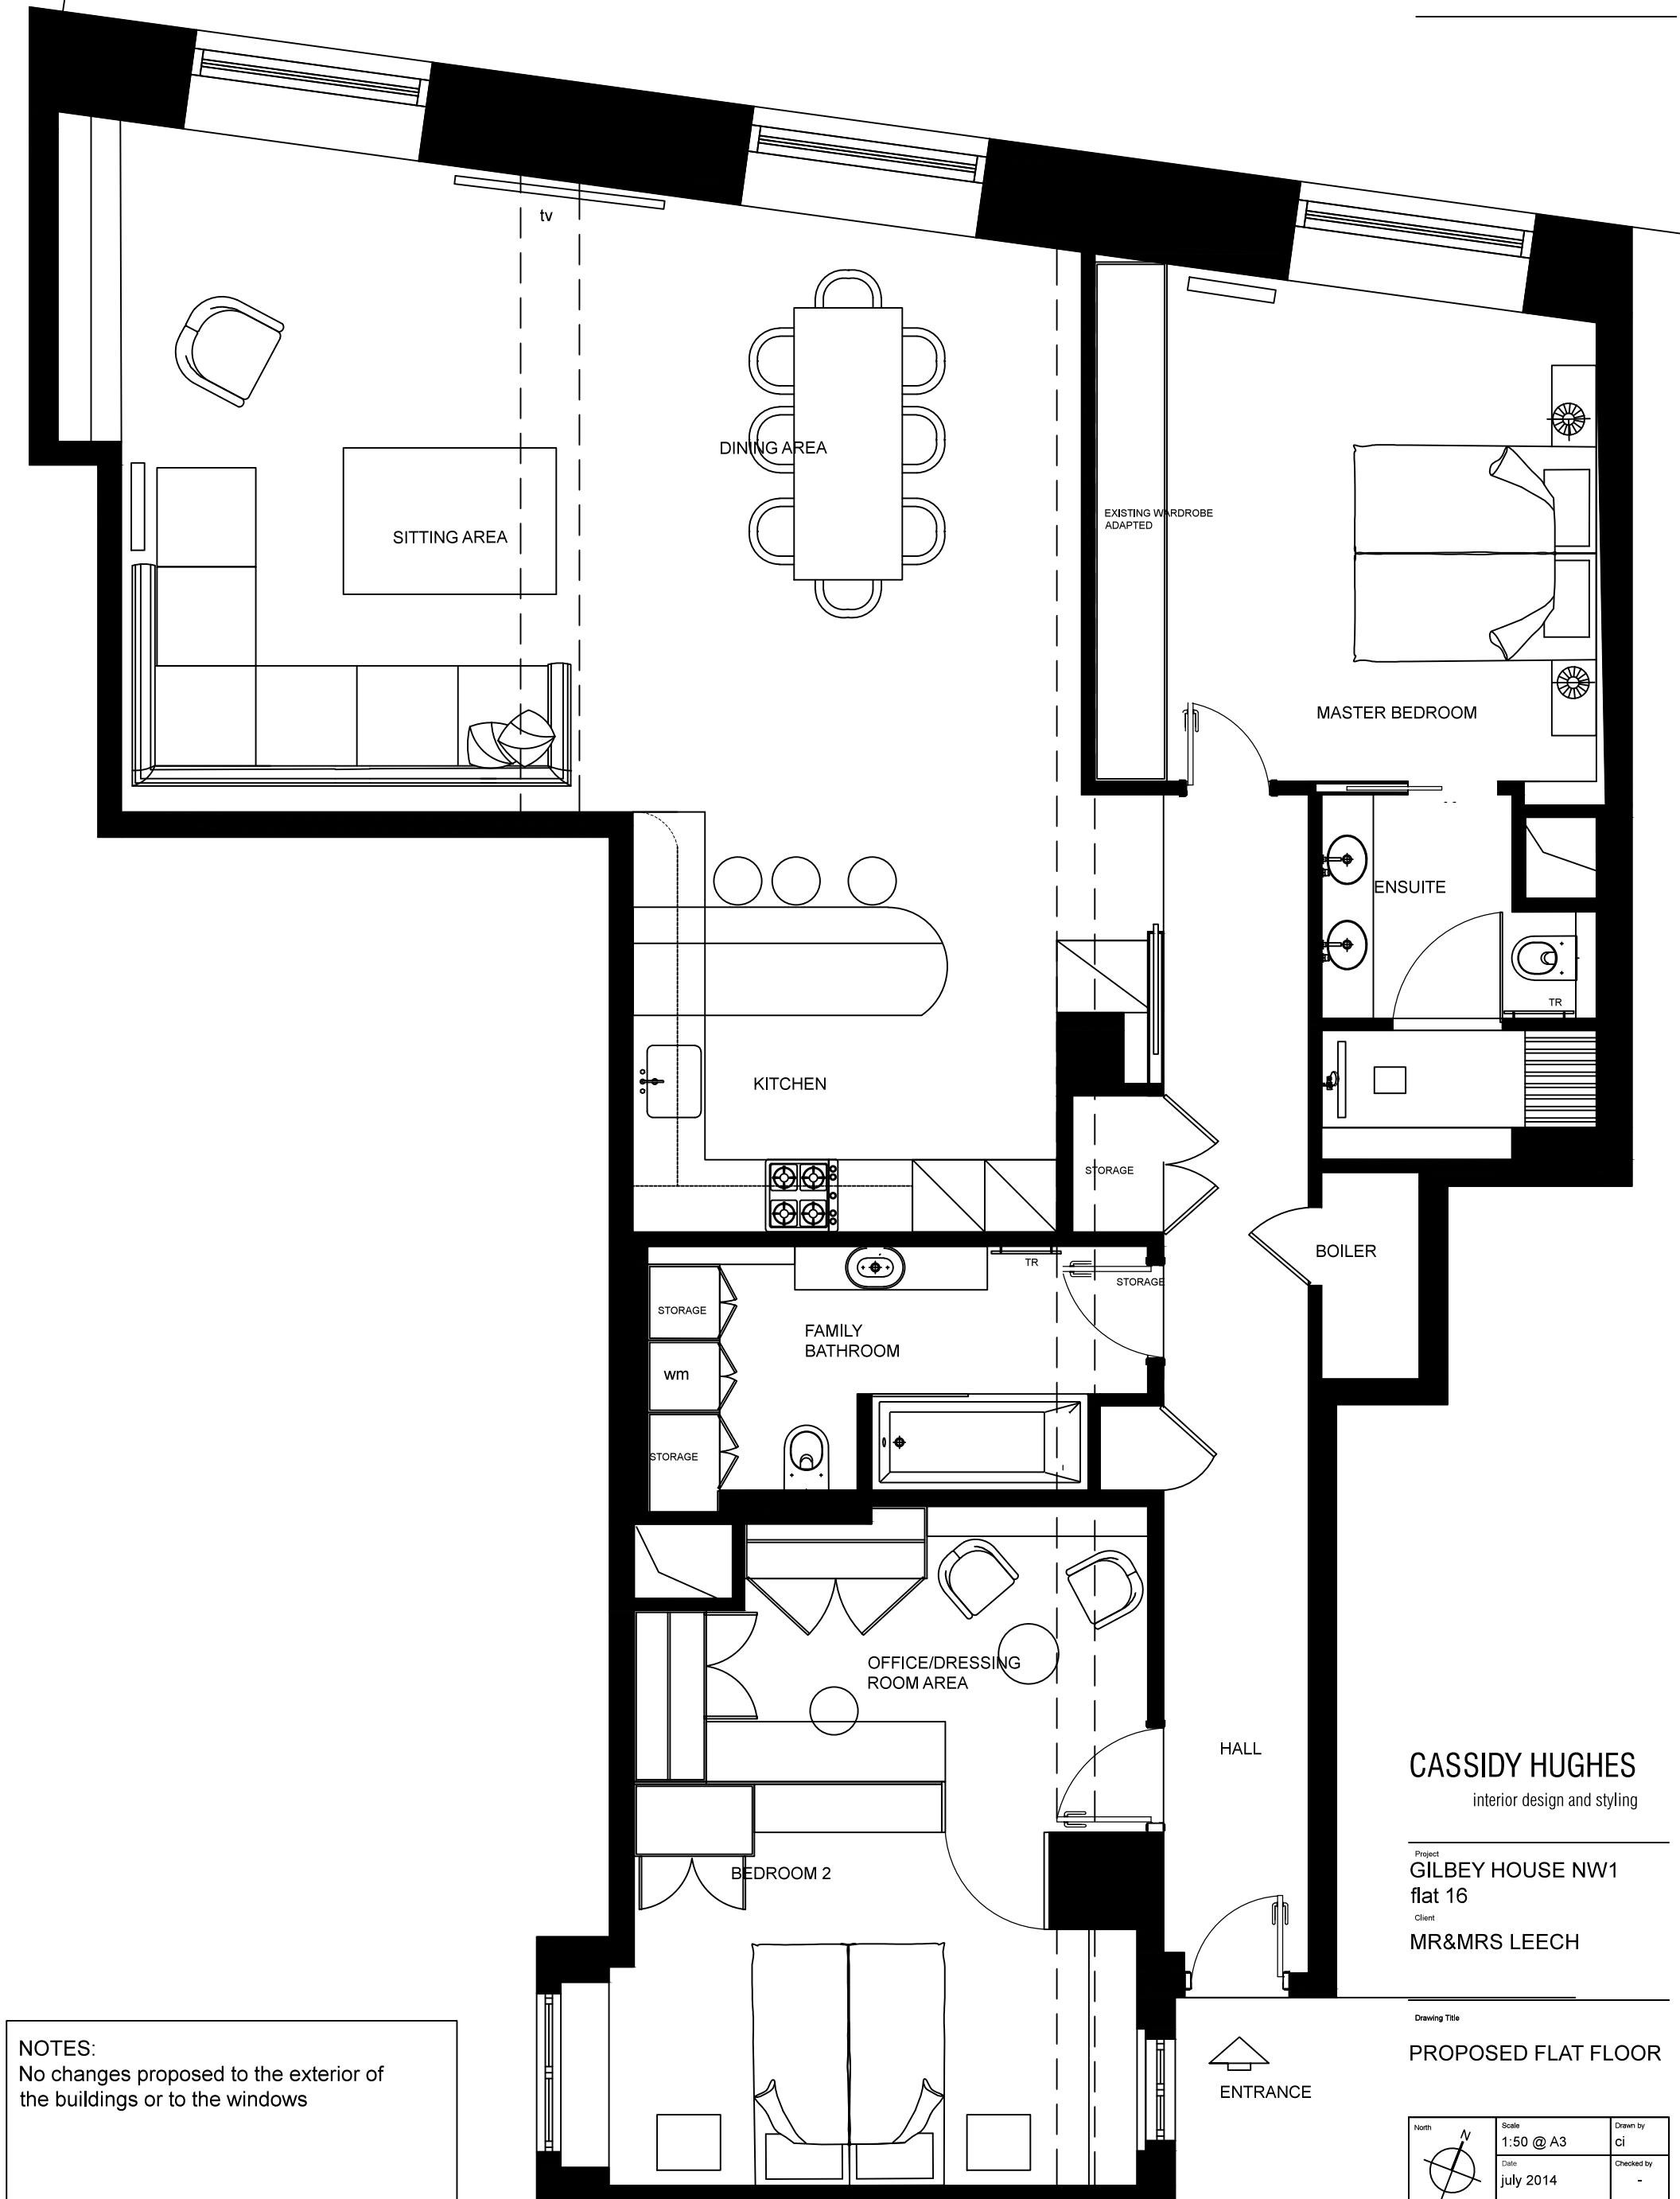

NOTES:
 No changes proposed to the exterior of the buildings or to the windows

CASSIDY HUGHES
 interior design and styling

Project
GILBEY HOUSE NW1
 flat 16
 Client
MR&MRS LEECH

Drawing Title
PROPOSED FLAT FLOOR



| | | |
|--------------------|-----------------------------|-----------------|
| North | Scale 1:50 @ A3 | Drawn by ci |
| | Date july 2014 | Checked by - |
| Project No. C03 | Drawing No. C03-GH-GA-01 | Revision - |