




- All dimensions to be checked on site
- Do not scale off this drawing
- All dimensions are shown in mm unless otherwise stated
- Refer to drawing issue sheet for purpose of issue
- If in doubt ask
- © Llewelyn Davies Yeang

Notes

Key Plan



Victory House

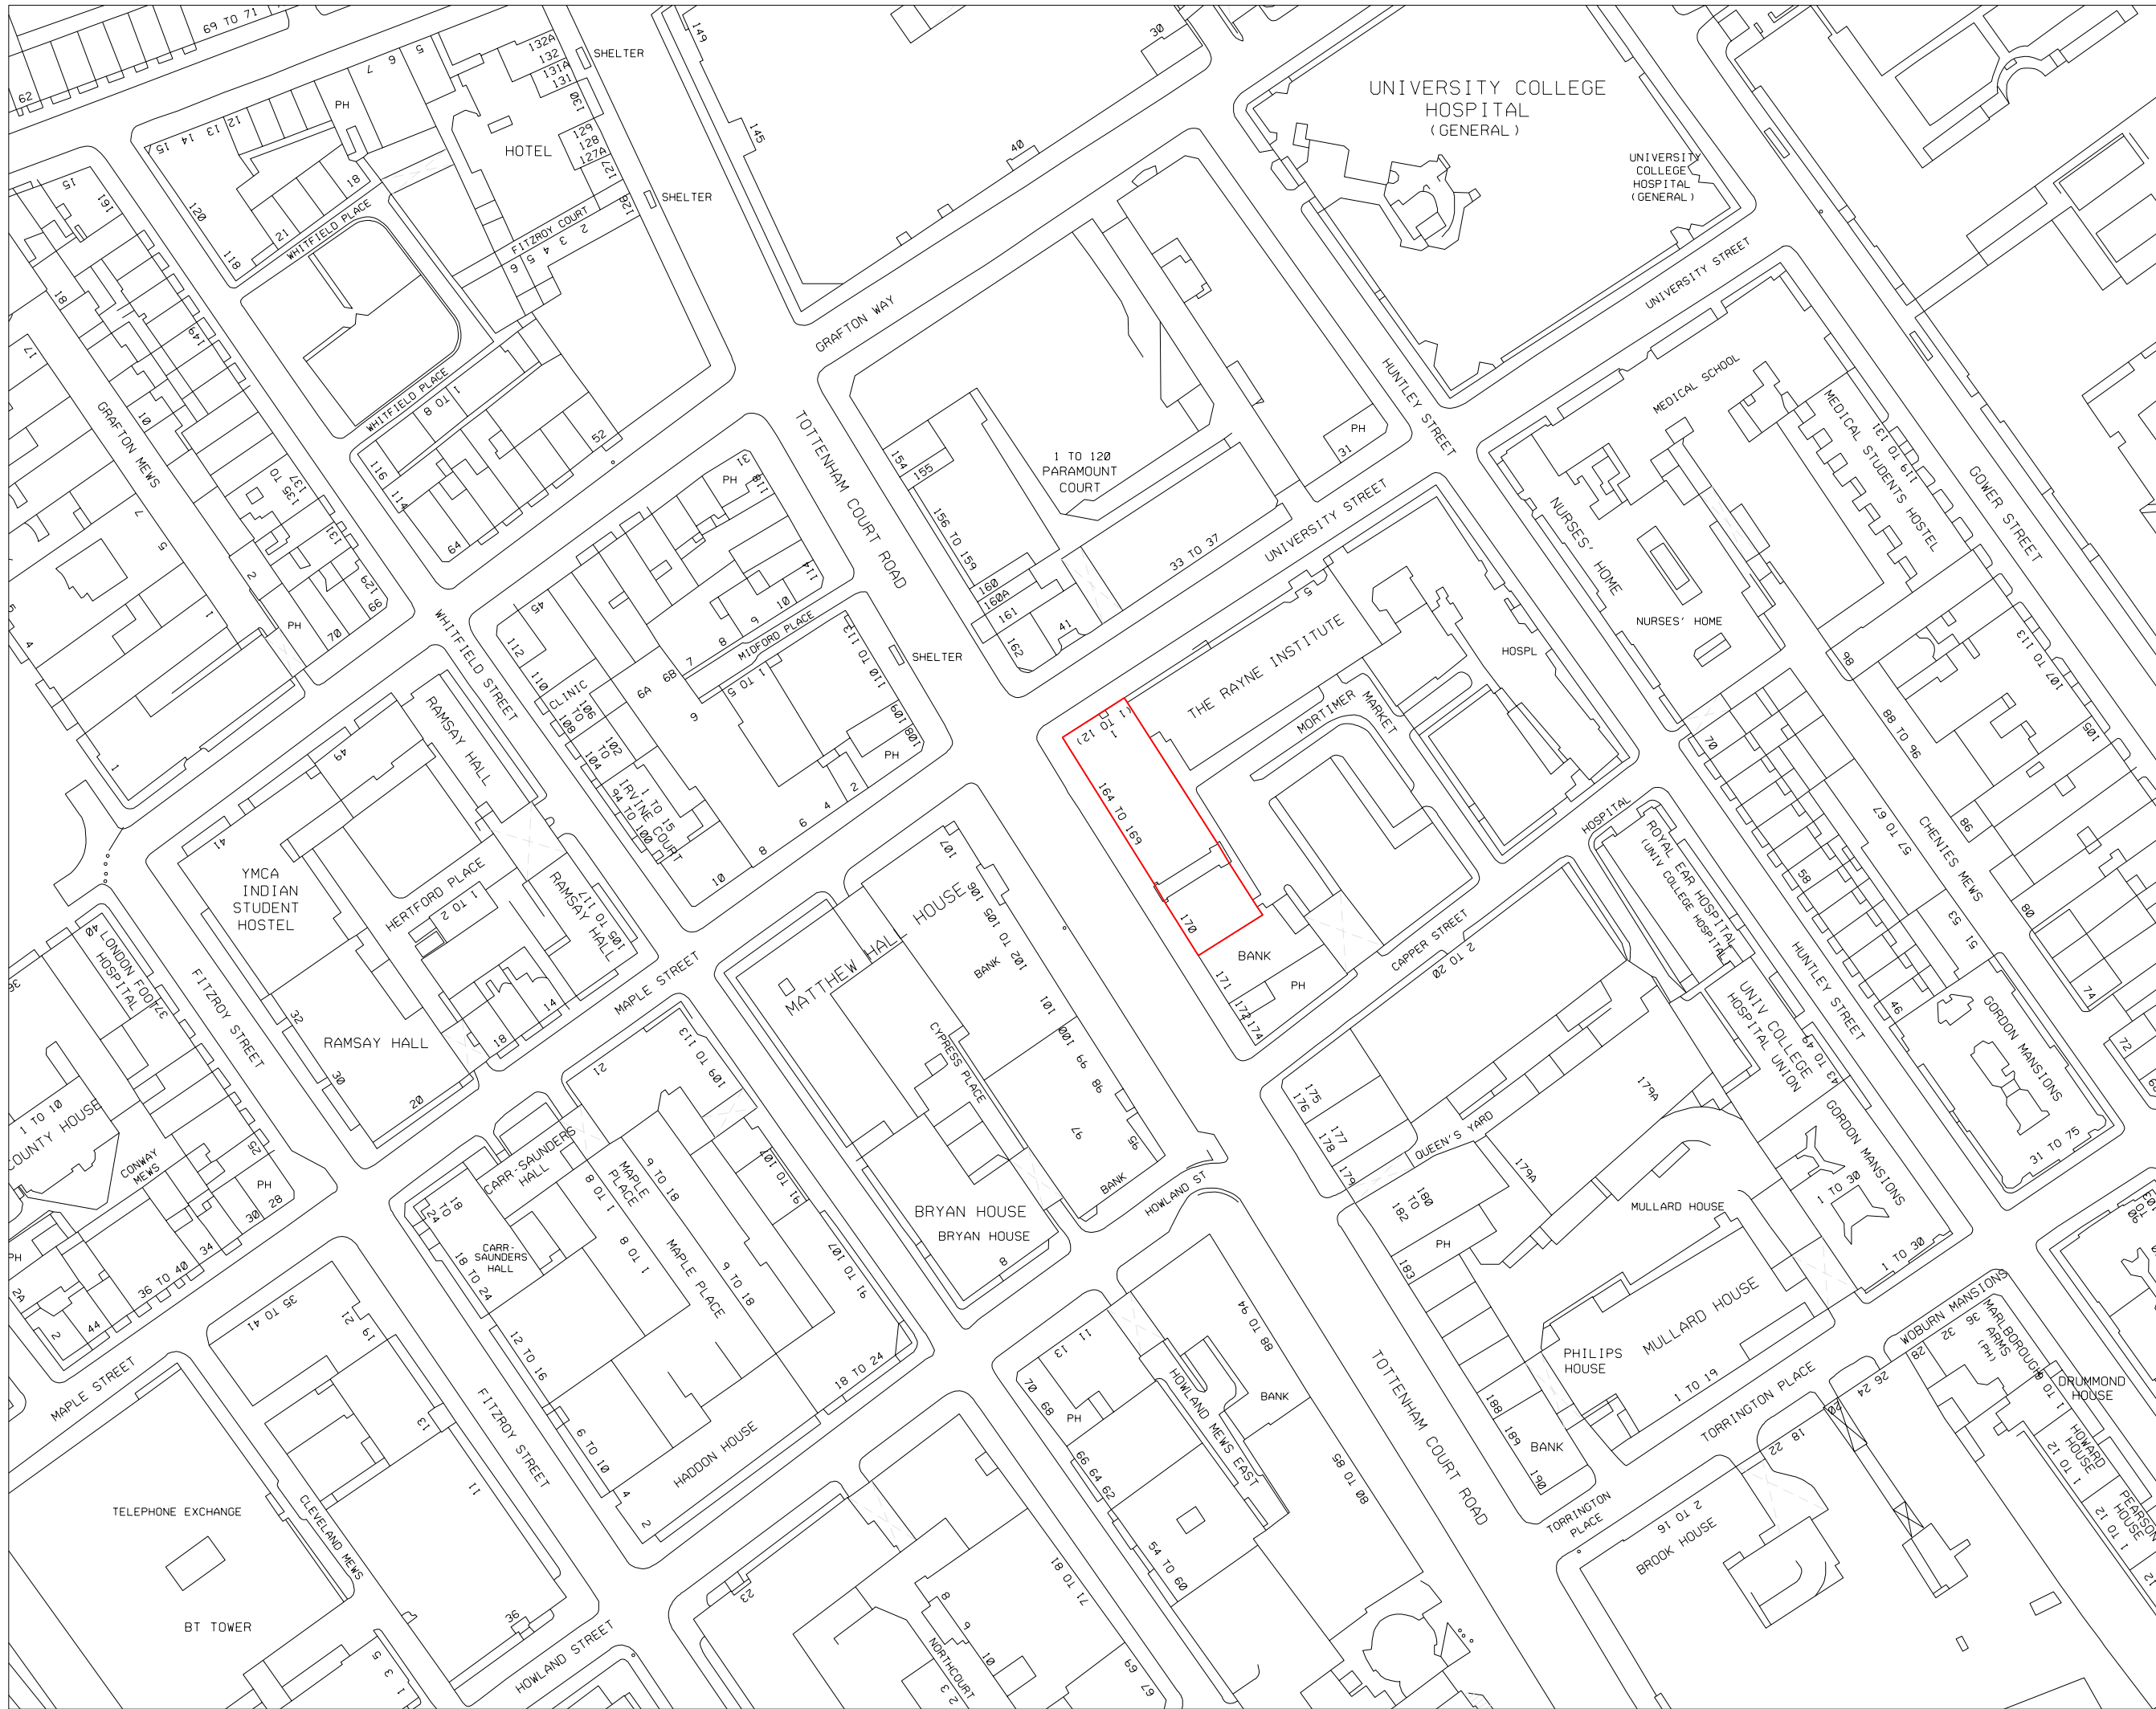

A PLANNING SUBMISSION		28-07-11 ZL
Revision	Date	By
Structural Consultant	Services Consultant	
Cost Consultant	Project Manager	
Client	UCLH Charitable Trust	
Project Title	Duchess House, 18-19 Warren Street London, W1T 5LR	
Drawing Title	Site Location Plan	
Scale	Drawing Status	
1:1250@A3	DESIGN INTENT	
Project number	Drawing number	Revision
104230	(SP) 01	A
Architects		
Brook House Torrington Place London WC1E 7HN T: 020 7637 0181 F: 020 7637 8740 www.ldavies.com		