


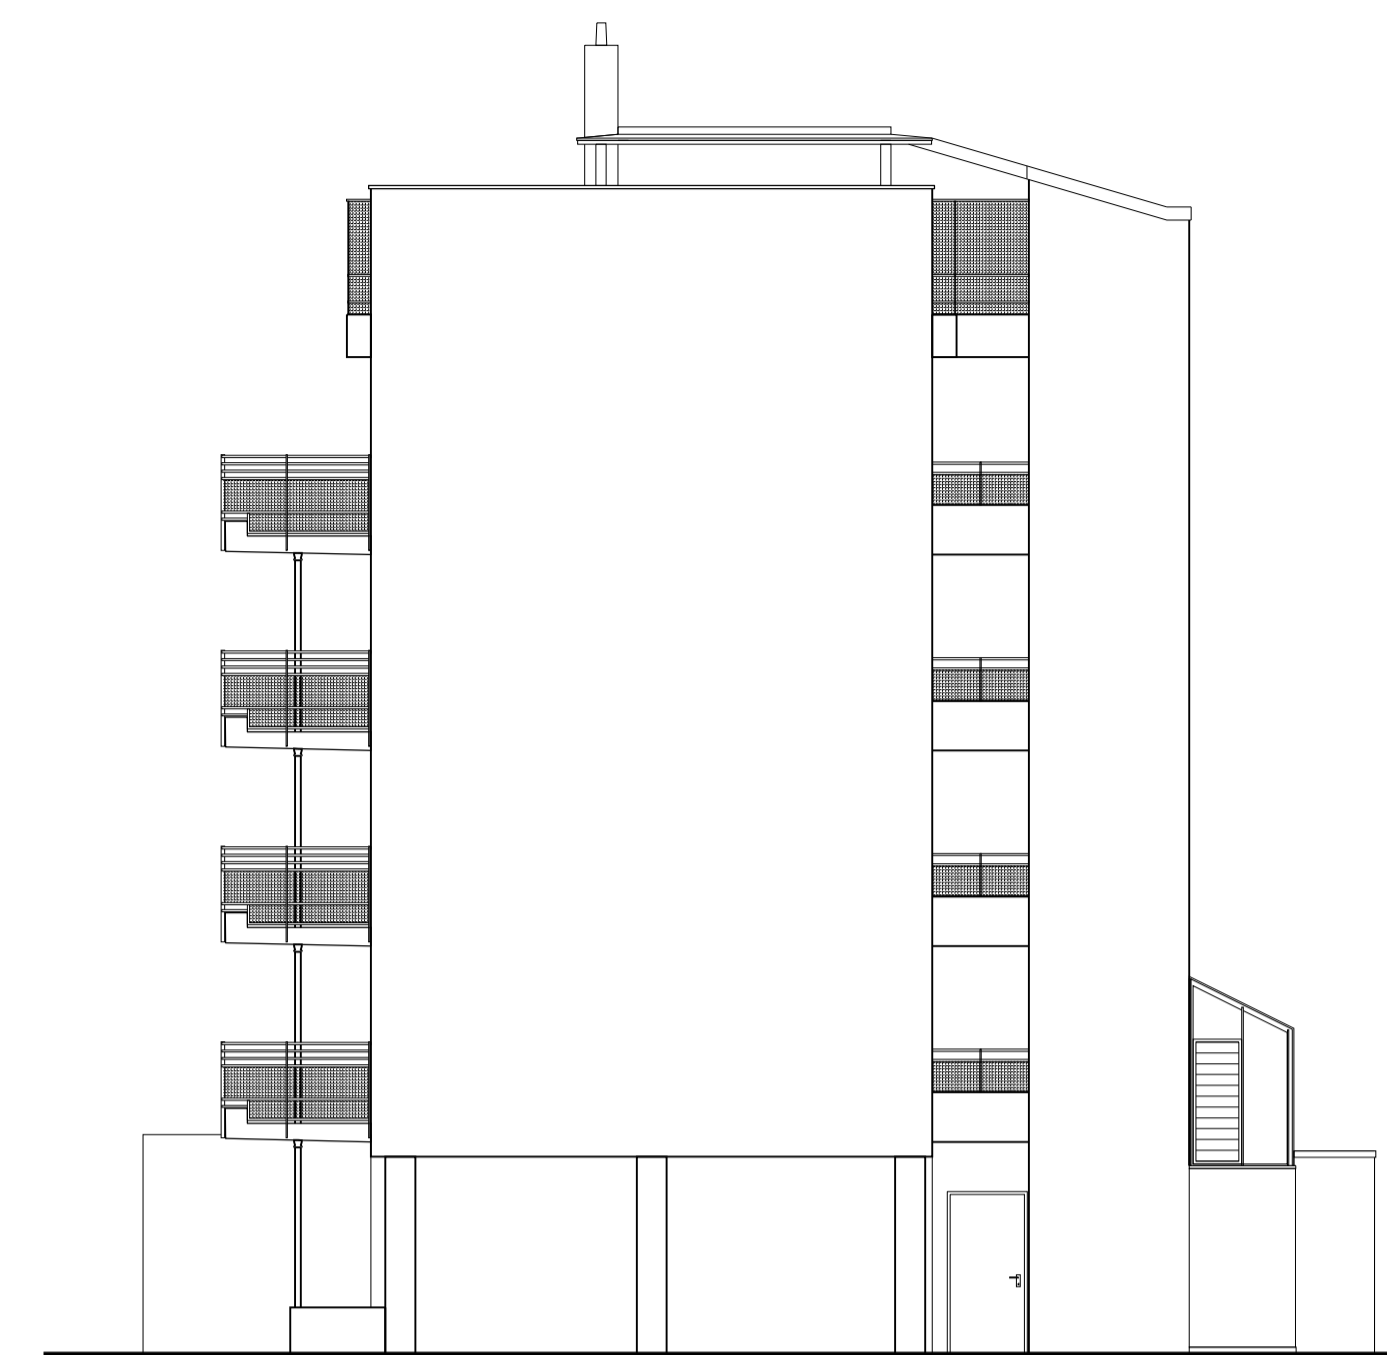

ELEVATION A-A'




ELEVATION B-B'




ELEVATION C-C'




ELEVATION D-D'

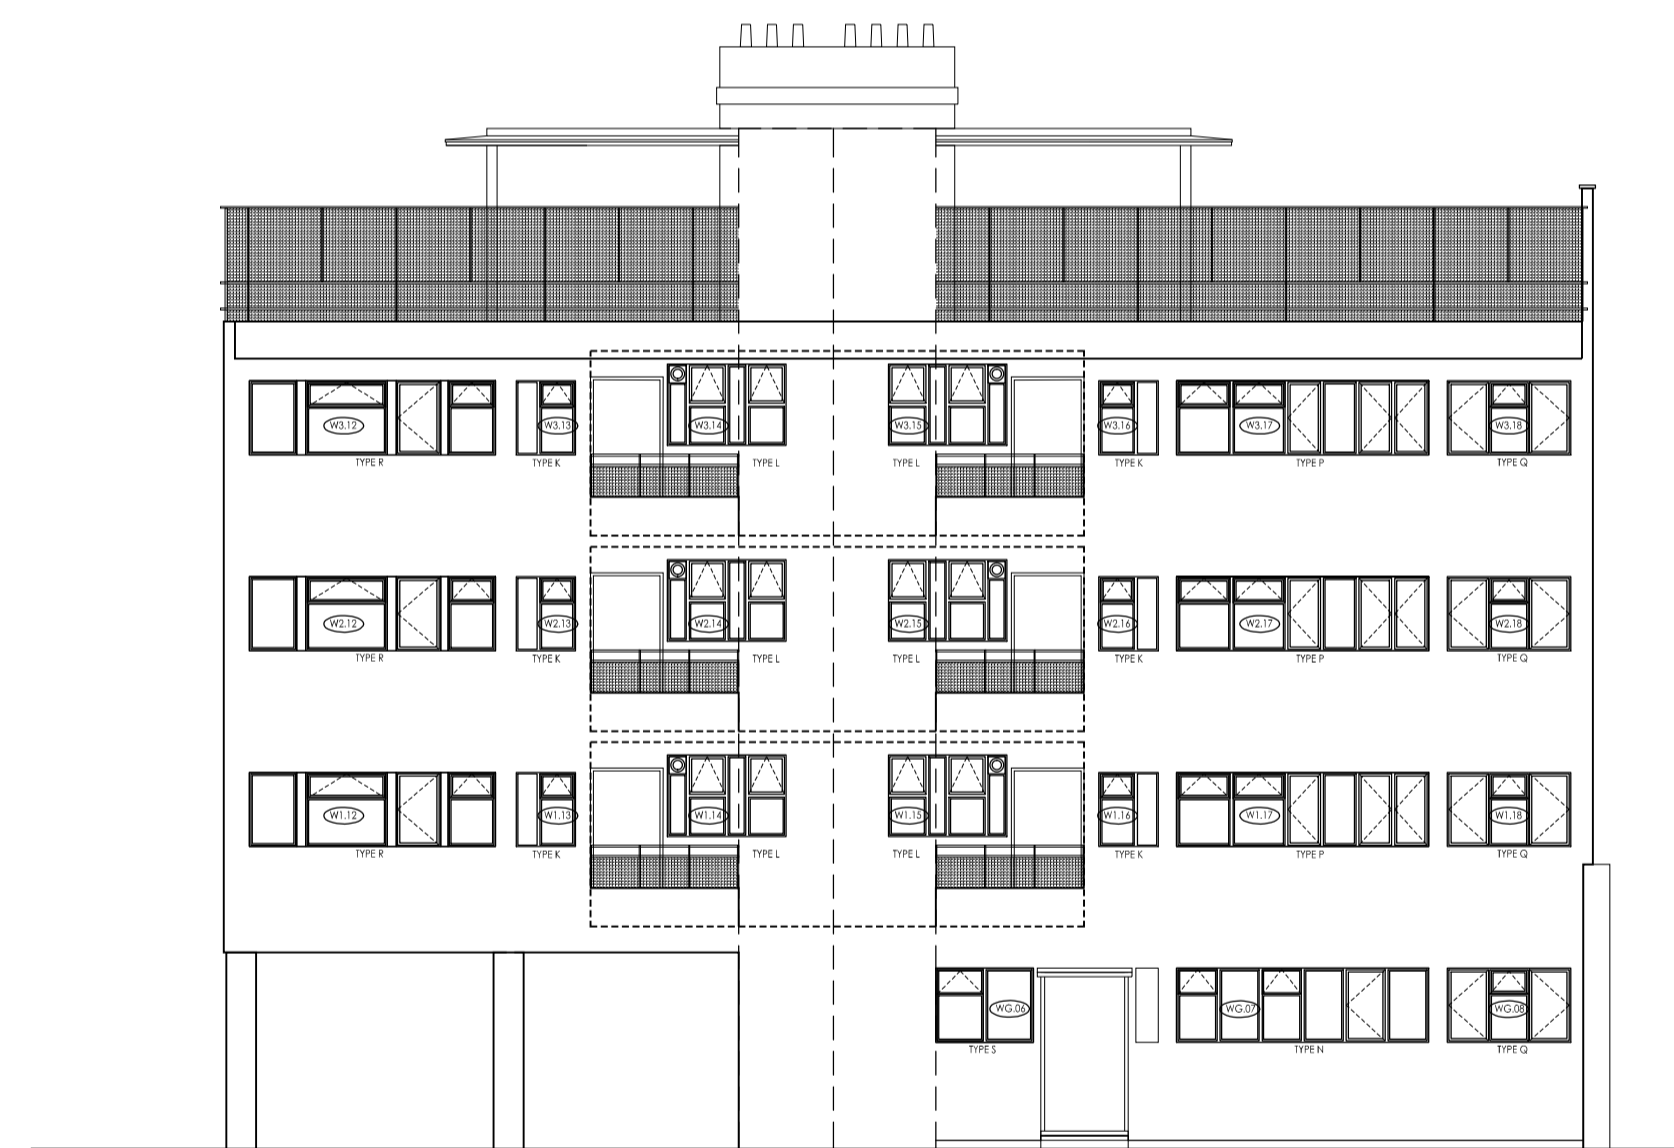

ELEVATION E-E'

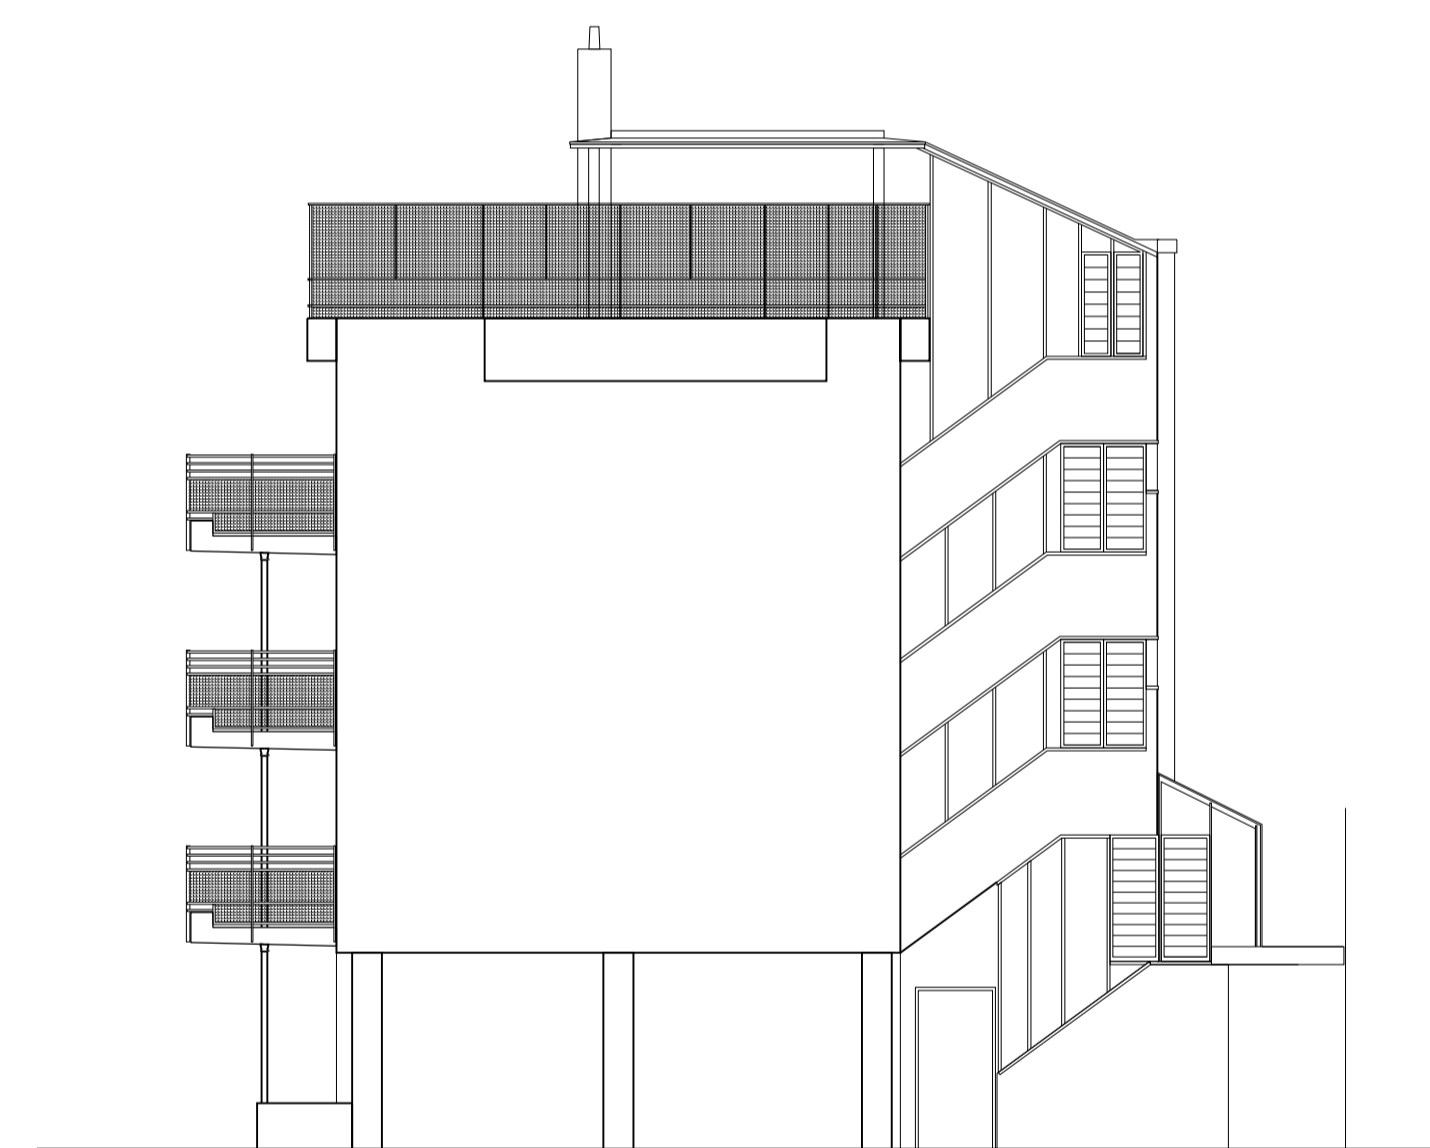

ELEVATION F-F'

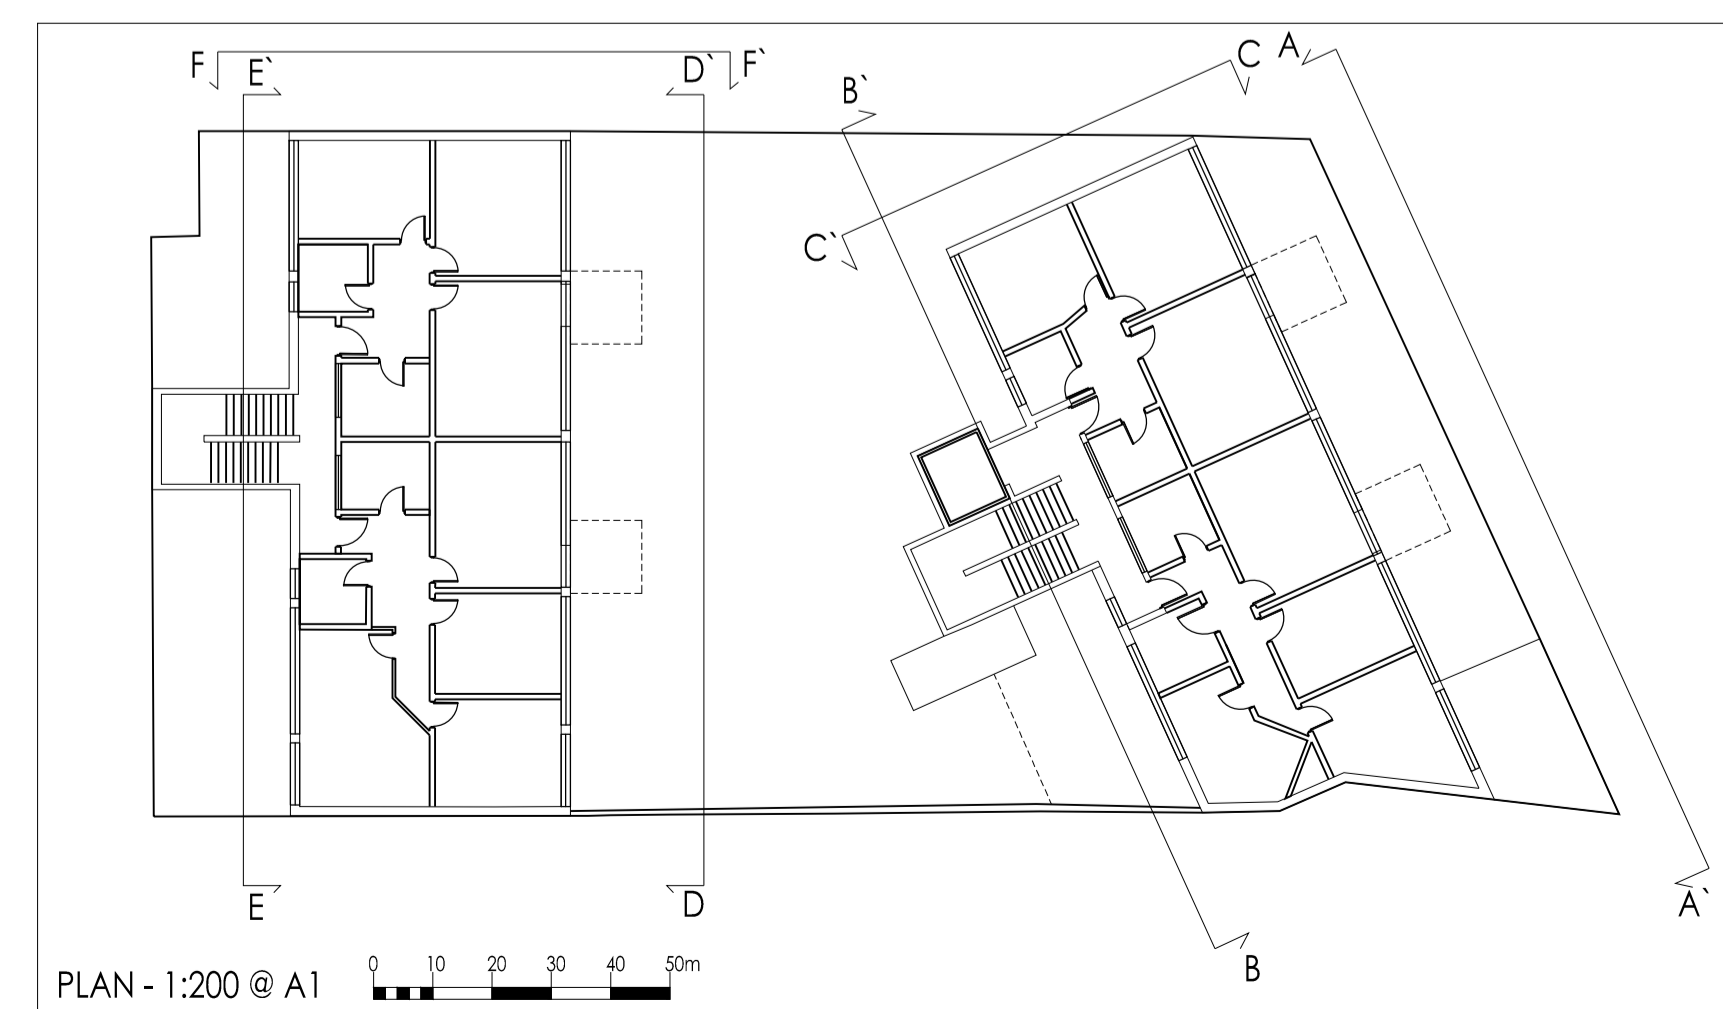


Amendments

*



DO NOT SCALE FOR CONSTRUCTION

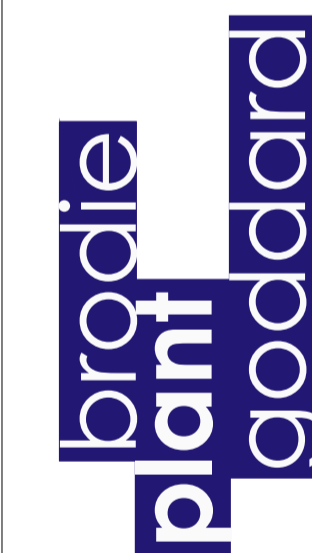

BUILDING SURVEYING
ARCHITECTURE
PROJECT MANAGEMENT
QUANTITY SURVEYING

HOLMBURY HOUSE
DORKING BUSINESS PARK
STATION ROAD DORKING
SURREY RH4 1HJ

T 01306 887070
F 01306 876716
admin@bpg.co.uk
www.bpg.co.uk

PROJECT

KENT HOUSE - CHALK FARM

CLIENT

ORIGIN HOUSING

3649	DATE	JUNE 2014
------	------	-----------

DRAWN	CN	CHECKED	SD
-------	----	---------	----

SCALE	1:100 @ A1	FOR	PLANNING
-------	------------	-----	----------

TITLE

PROPOSED ELEVATIONS

DRAWING NO.

3649/PL05

REV

*