




TYPE A -
4 NO.

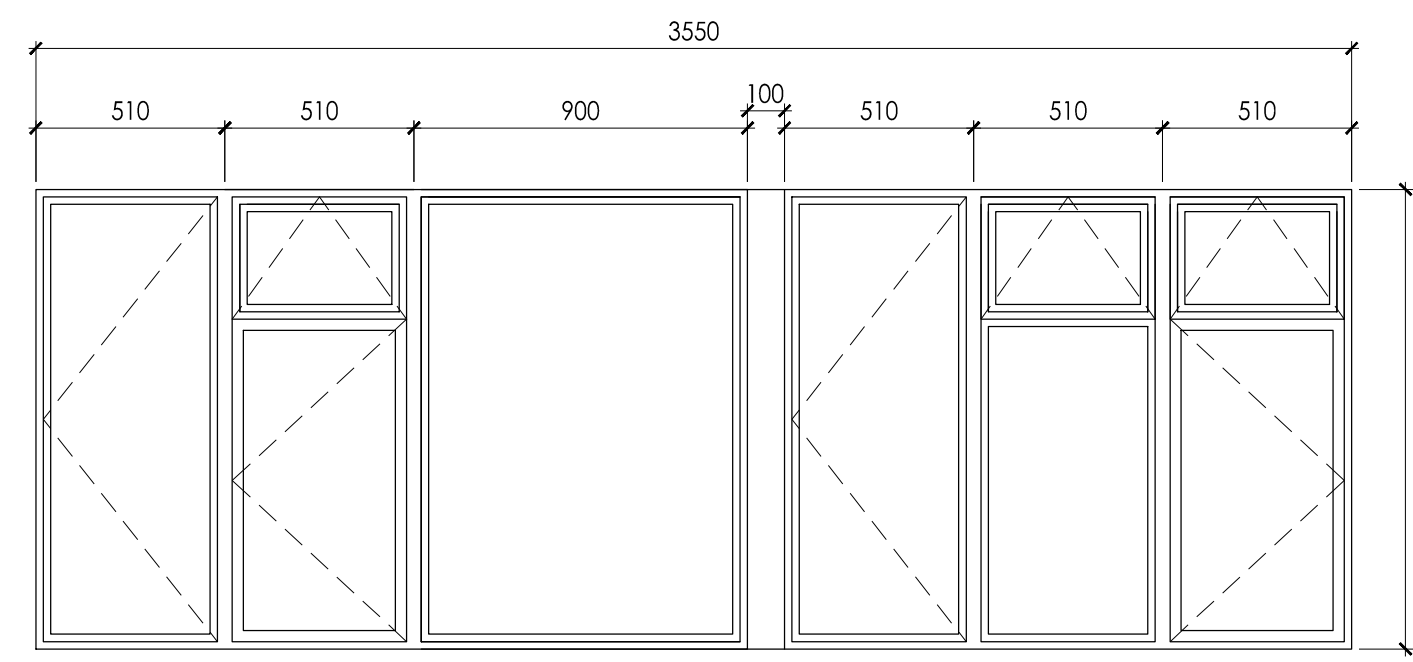


TYPE B -
4 NO.

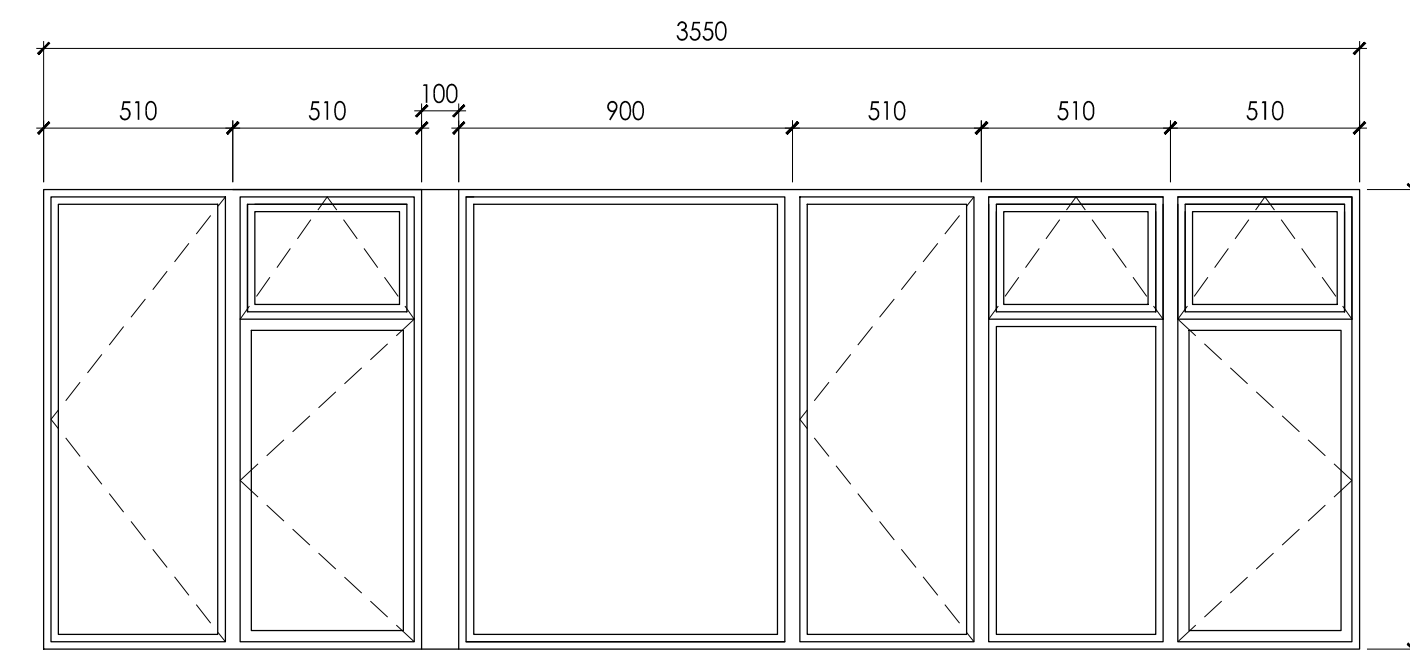


TYPE B1 -
11 NO.

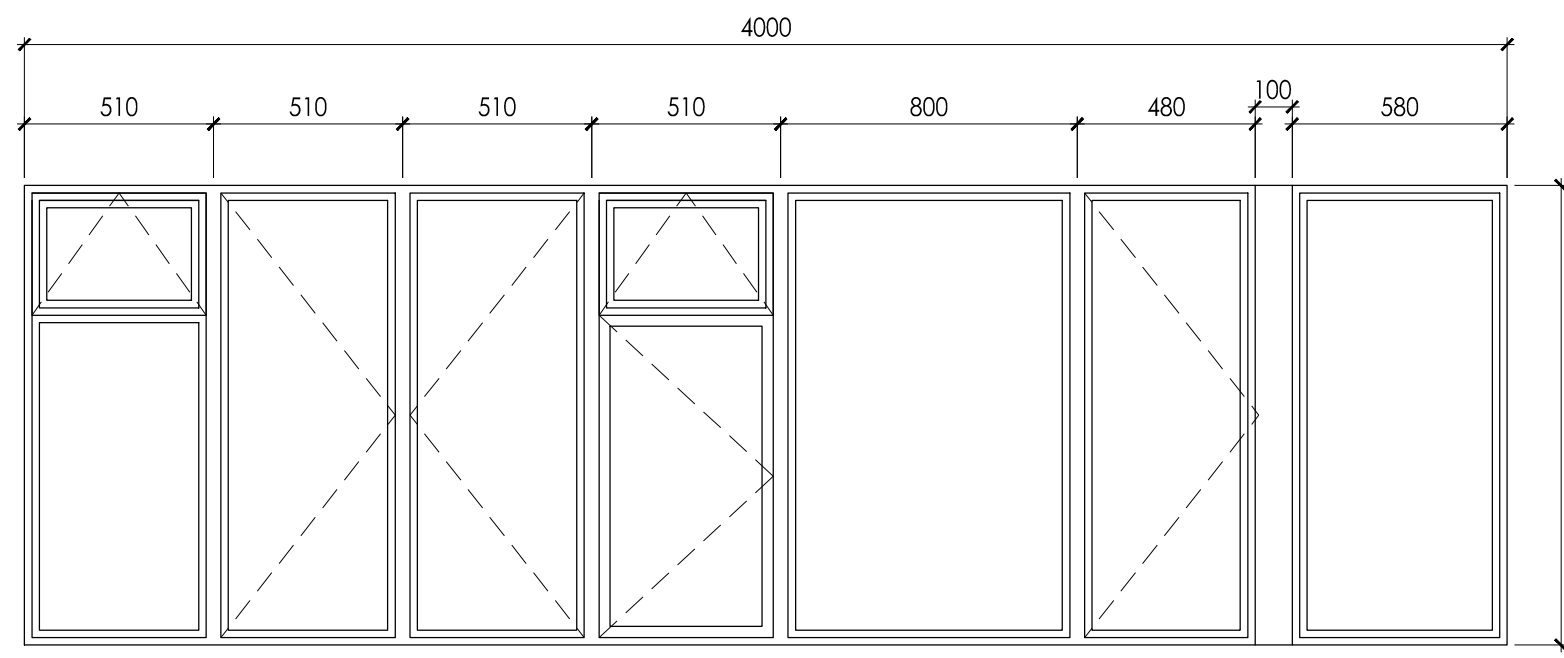


TYPE C -
1 NO.

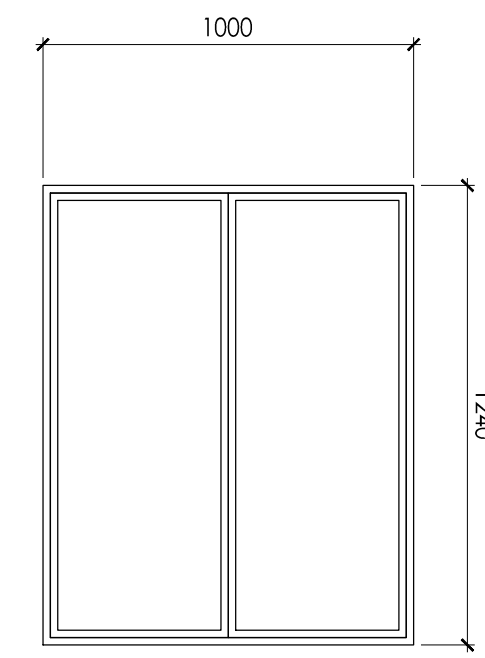


TYPE D -
2 NO.

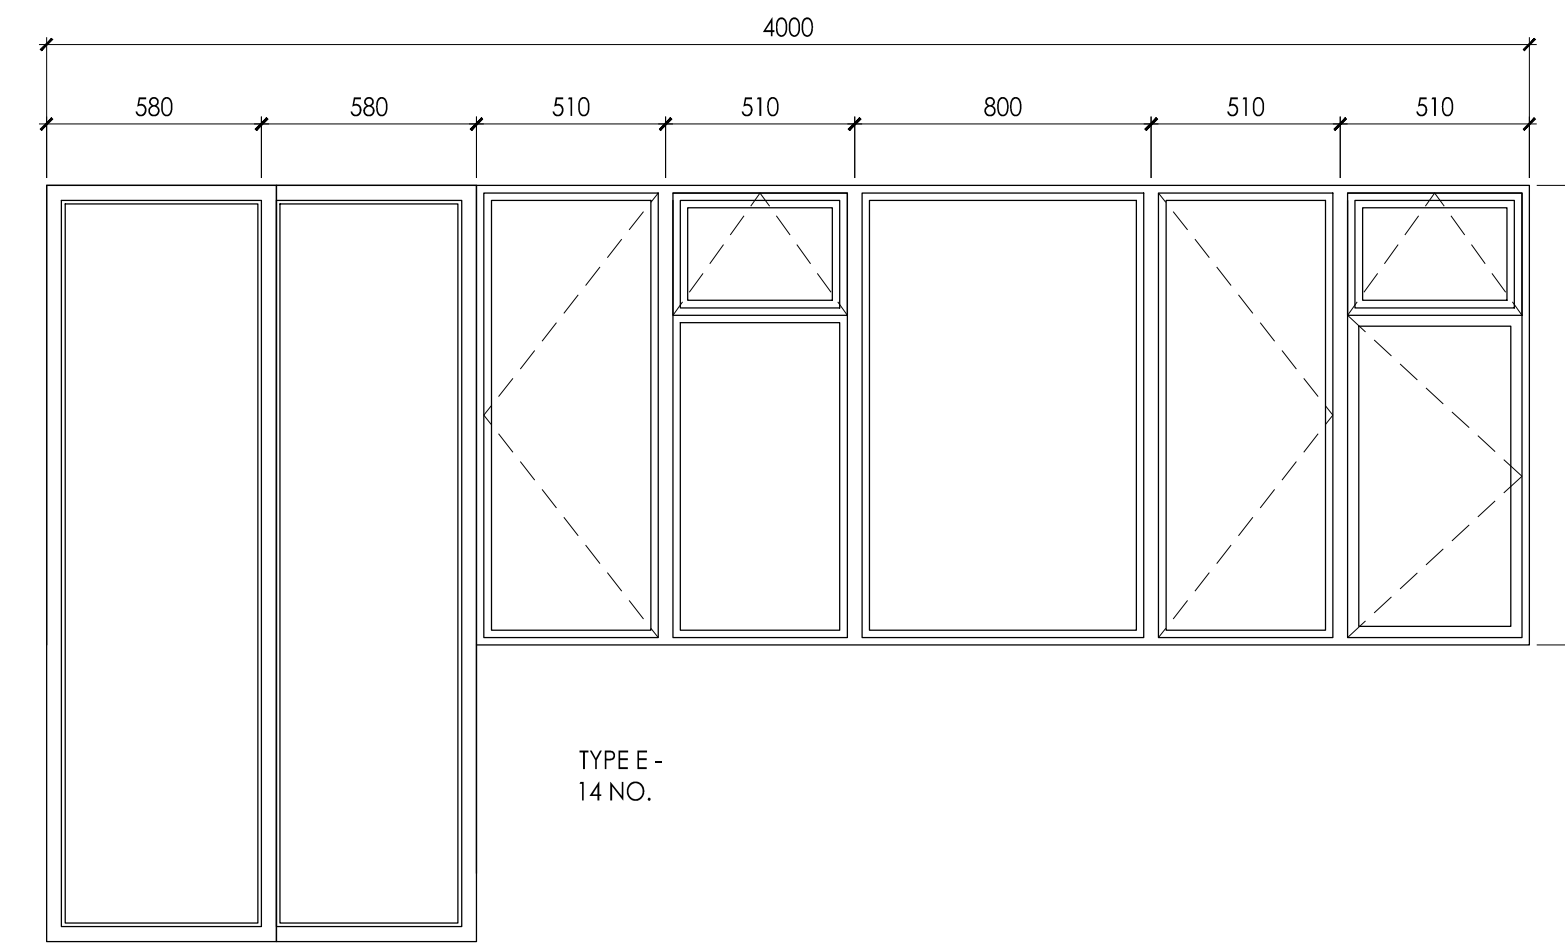


TYPE E -
14 NO.

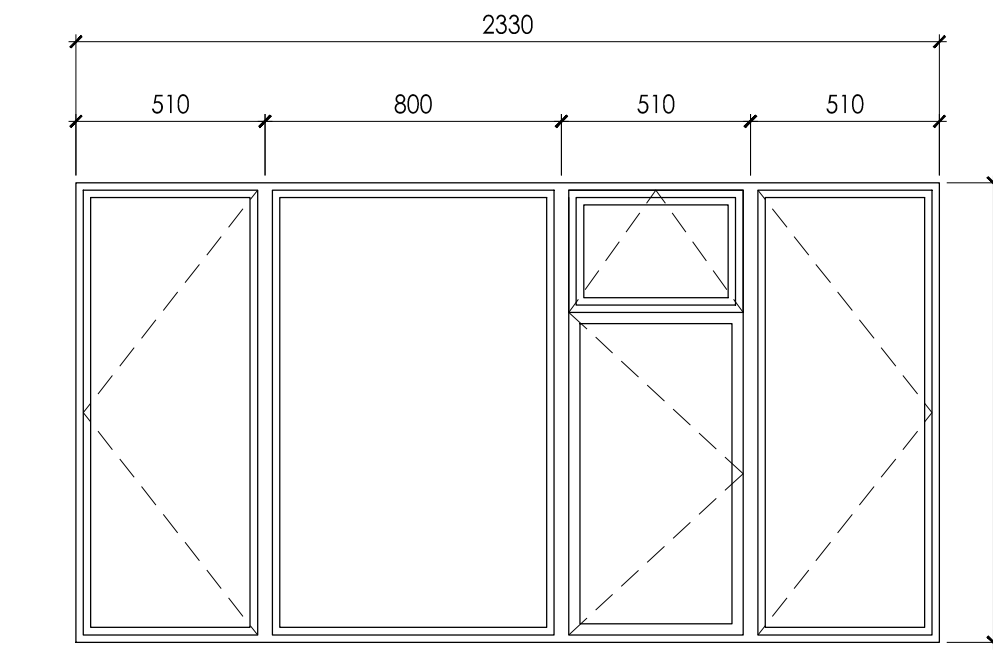


TYPE F -
4 NO.

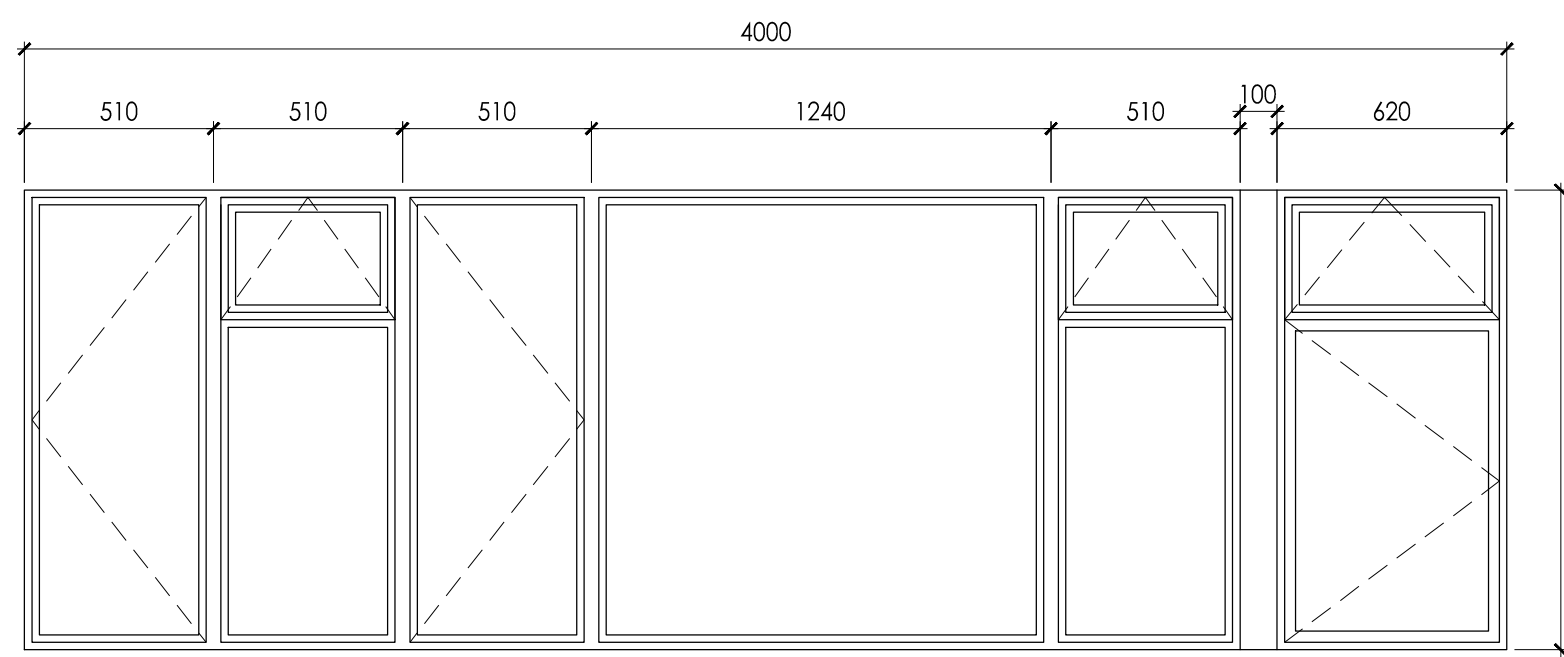


TYPE G -
1 NO.

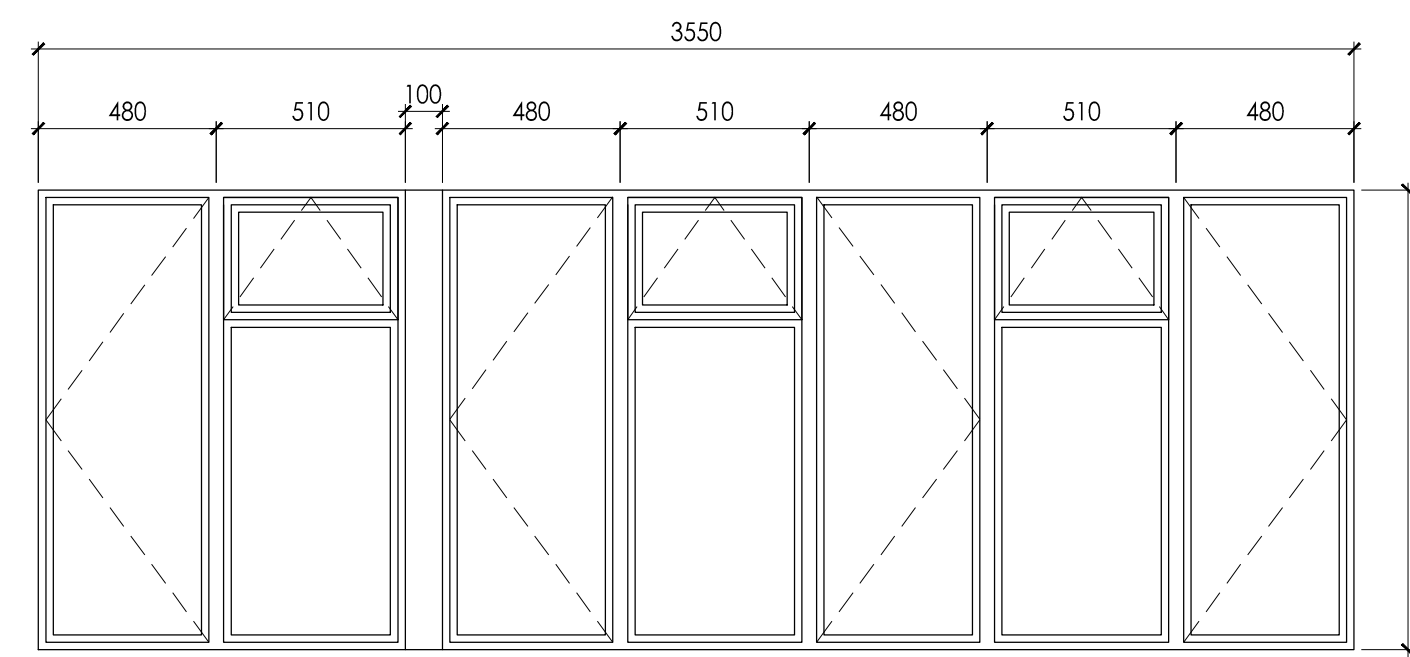


TYPE H -
1 NO.

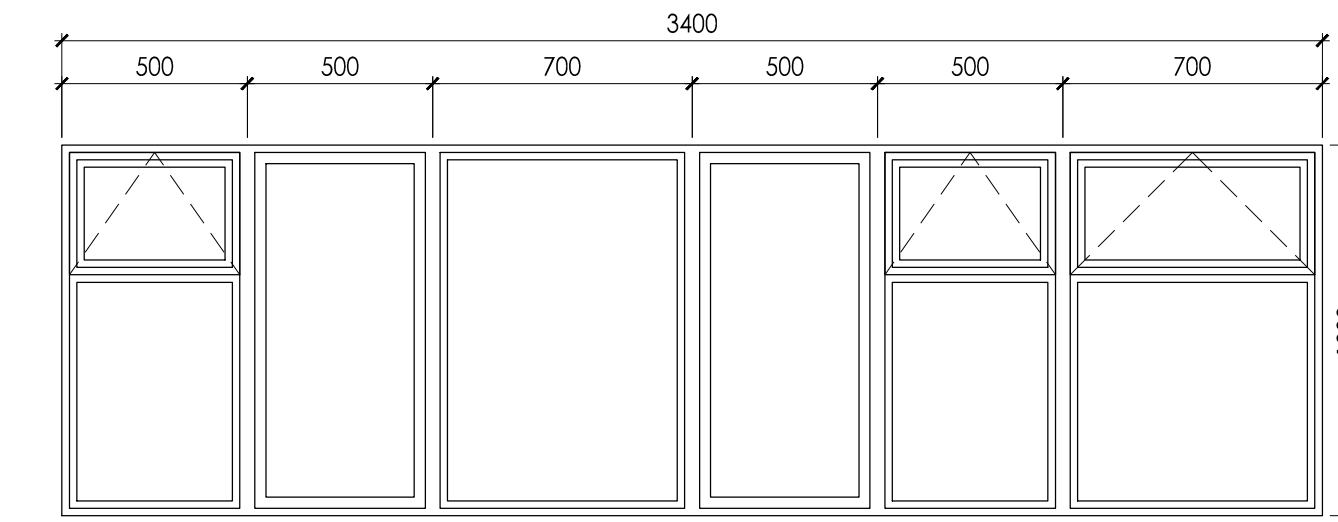


TYPE J -
4 NO.

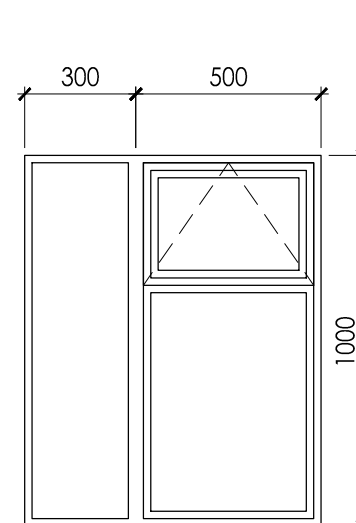


TYPE K -
14 NO.

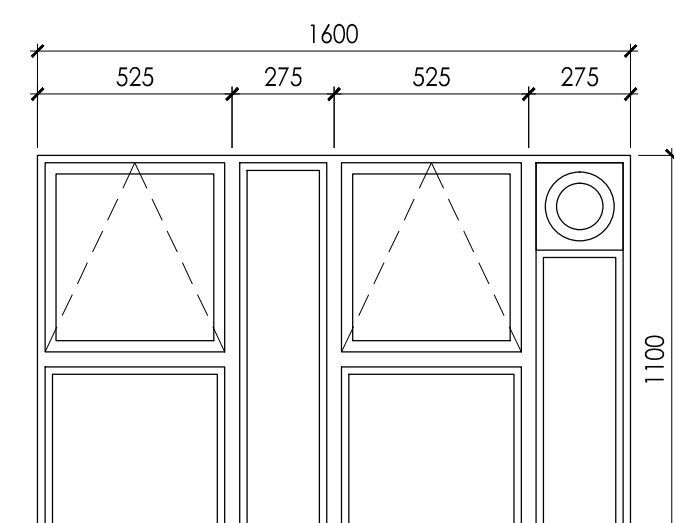


TYPE L -
14 NO.

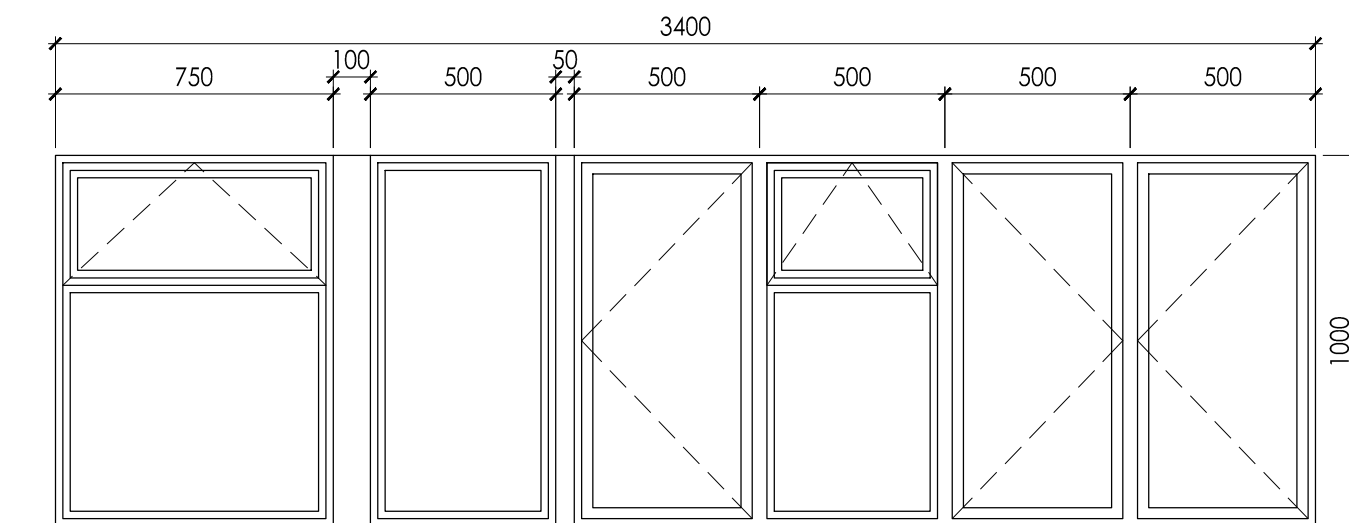


TYPE M -
4 NO.

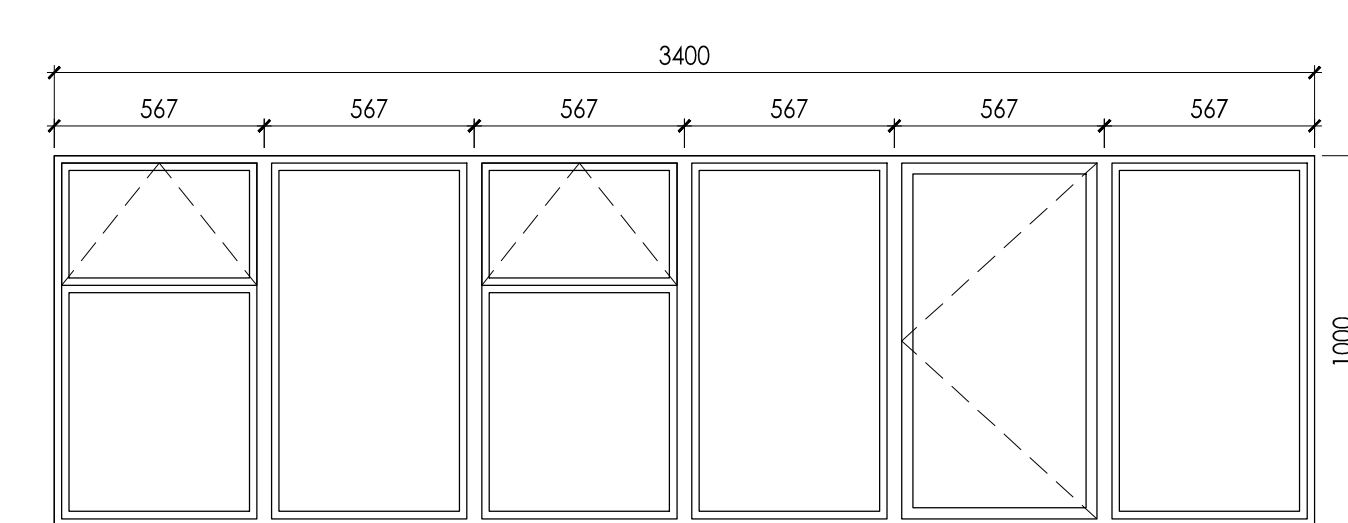


TYPE N -
1 NO.

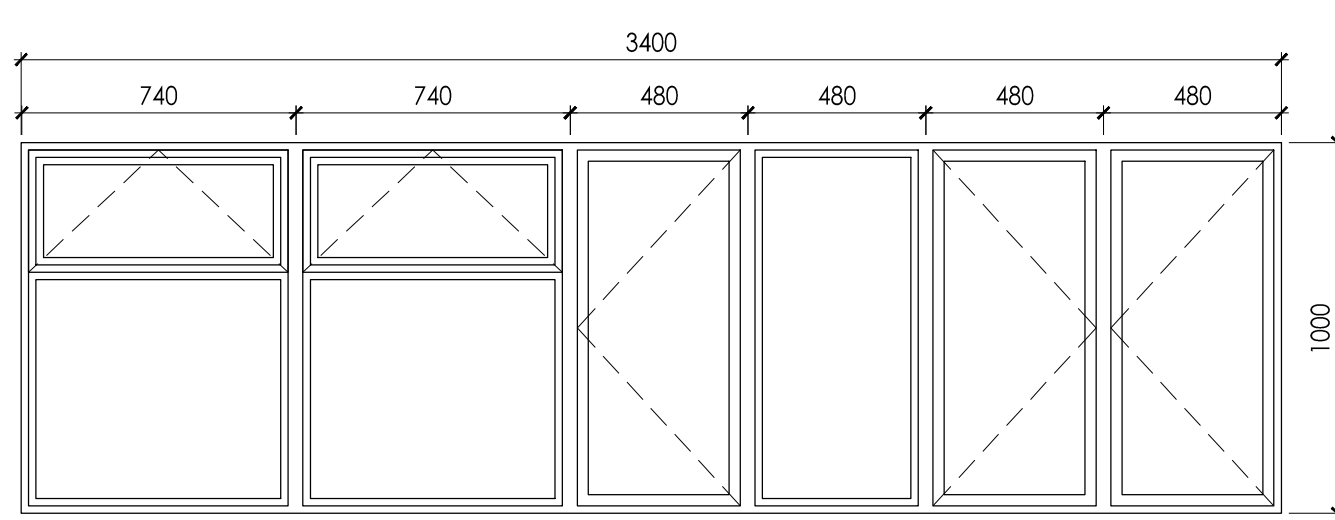


TYPE P -
3 NO.

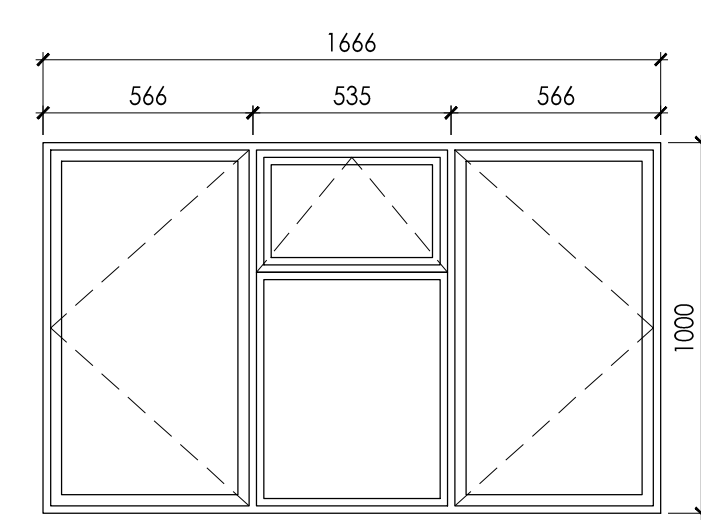

TYPE Q -
4 NO.

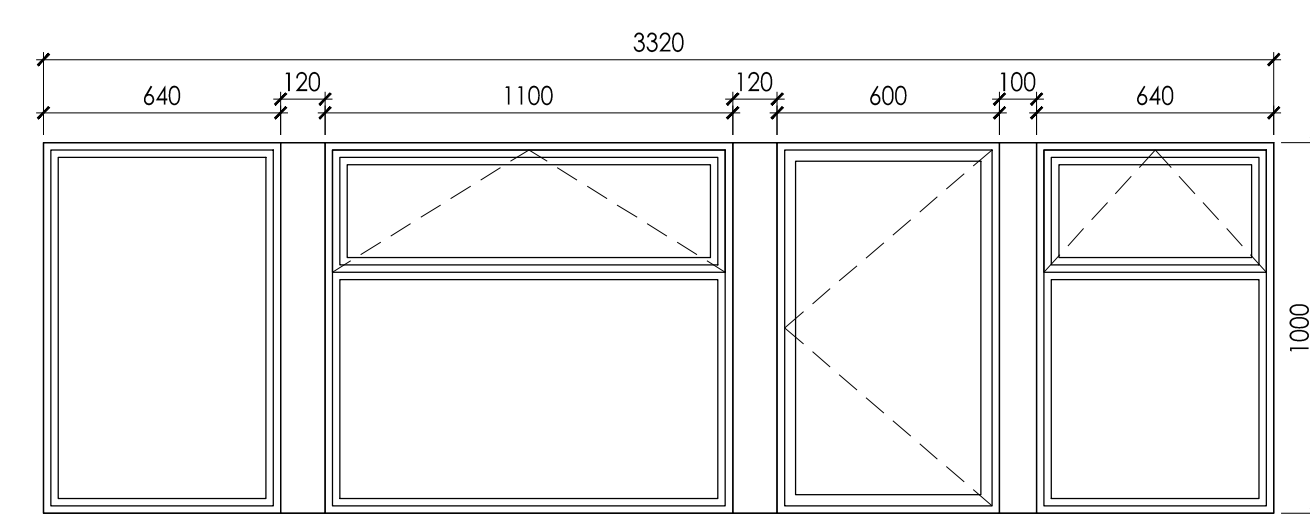


TYPE R -
3 NO.

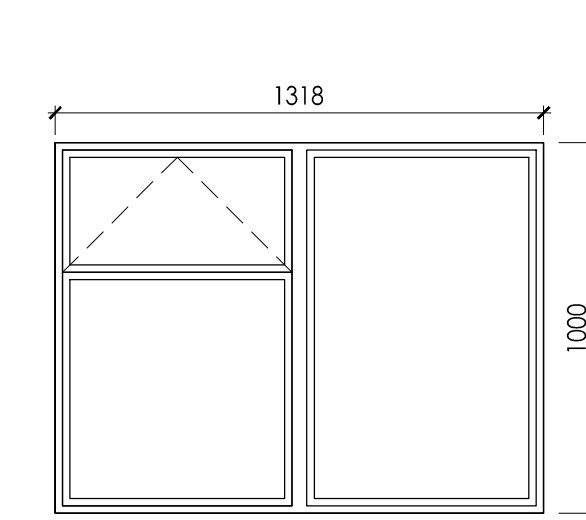

TYPE S -
1 NO.

Amendments

*

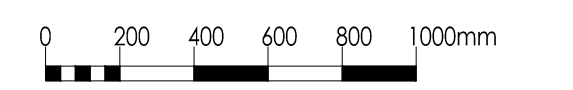

DO NOT SCALE FOR CONSTRUCTION

brodie plant goodard
 BUILDING SURVEYING
 ARCHITECTURE
 PROJECT MANAGEMENT
 QUANTITY SURVEYING

HOLMBURY HOUSE
 DORKING BUSINESS PARK
 STATION ROAD DORKING
 SURREY RH4 1HJ

T 01306 887070
 F 01306 876716
 admin@bpg.co.uk
 www.bpg.co.uk

PROJECT	
KENT HOUSE - CHALK FARM	
CLIENT	
ORIGIN HOUSING	
3649	DATE JUNE 2014
DRAWN CN	CHECKED SD
SCALE 1:20 @ A1	FOR PLANNING
TITLE	
PROPOSED WINDOWS	
DRAWING NO. 3649/PL06	REV *