
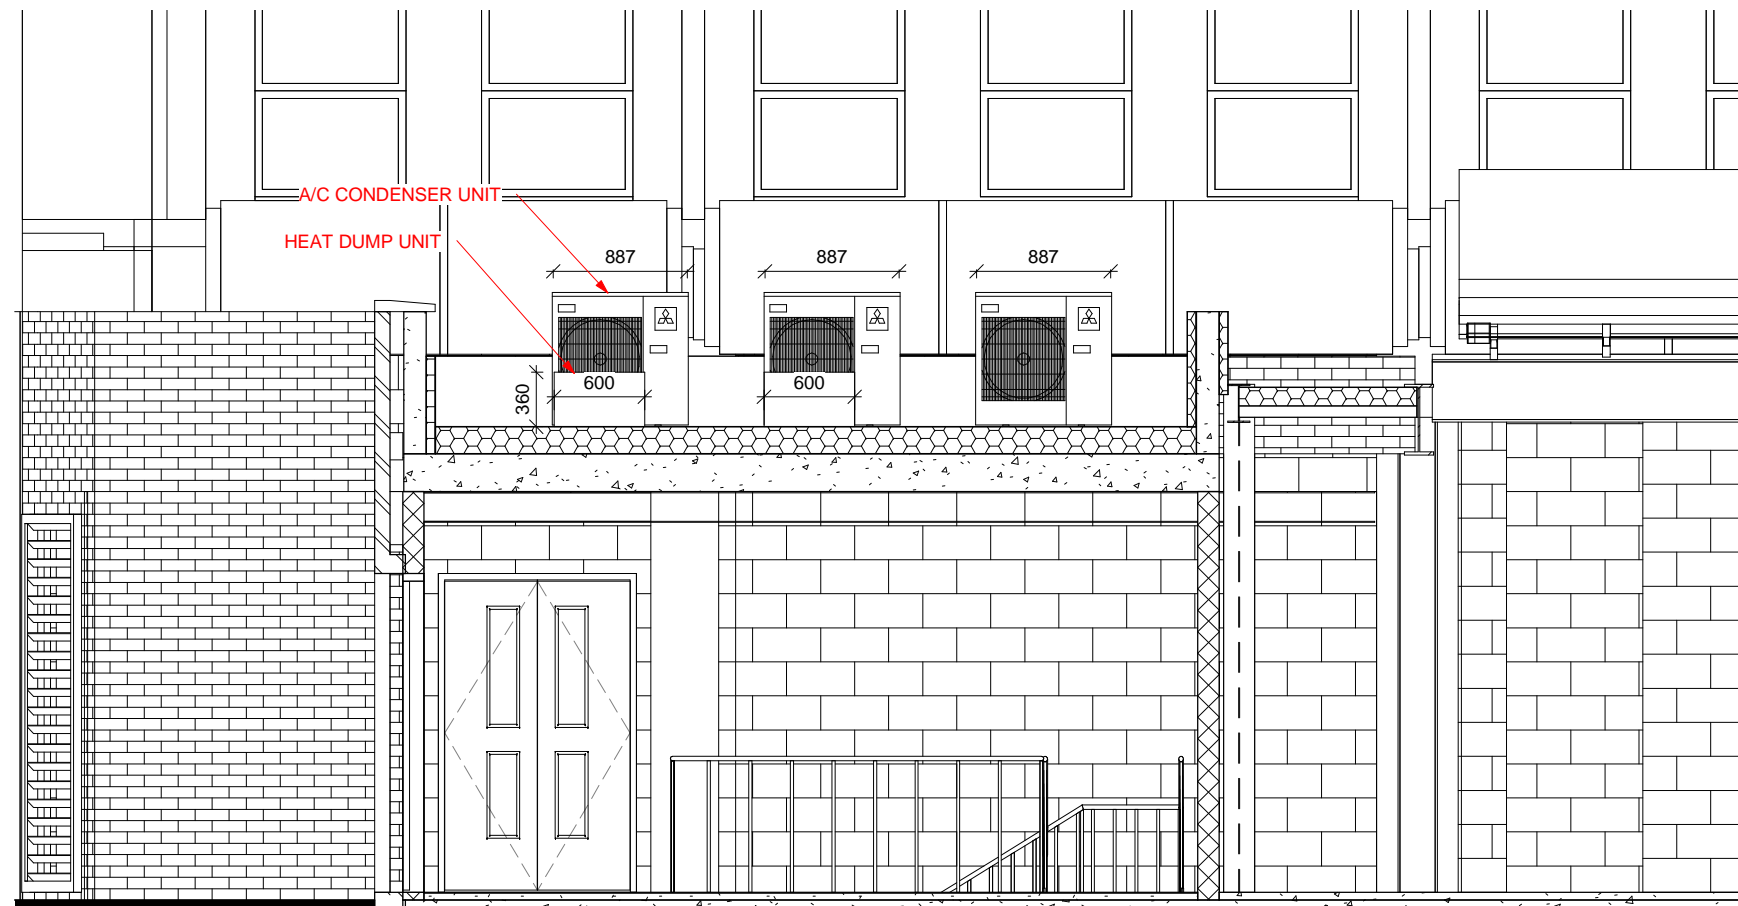


**GROUND FLOOR EXTENSION- KEY PLAN**  
1 : 500

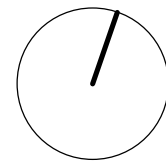

**SECTION AA**  
1 : 50

date	rev	name	chk	note
25/06/2014	B	NBH	AB	Information added
20/06/2014	A	NBH	AB	AMENDED TO ACCORDING TO COMMENTS

© Stride Treglown Limited 2012.  
**Stride Treglown**

Architecture Town Planning Interior Design Building Surveying Landscape Design Graphic Design  
3 Cosser Street, London, SE1 7BU  
T 020 7401 0700 F 020 7401 0701 www.stridetreglown.co.uk

PROJECT  
**HOXTON HOTEL HOLBORN**  
199-206 HIGH HOLBORN  
LONDON WC1V 7BU

DRAWING TITLE  
**GROUND FLOOR EXTENSION - AIR  
CONDITIONING UNITS - SECTION AA**

STATUS  
**PLANNING**

SCALE	DATE	DRAWN BY	CHECKED BY
As indicated	20/06/2014	NBH	AB

PROJECT NUMBER	DRAWING NUMBER	REVISION
20918	AP(00)9128	B