
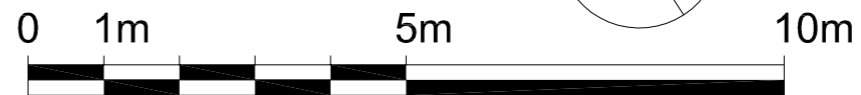


6 Westbere Road

A / S001

A / S001

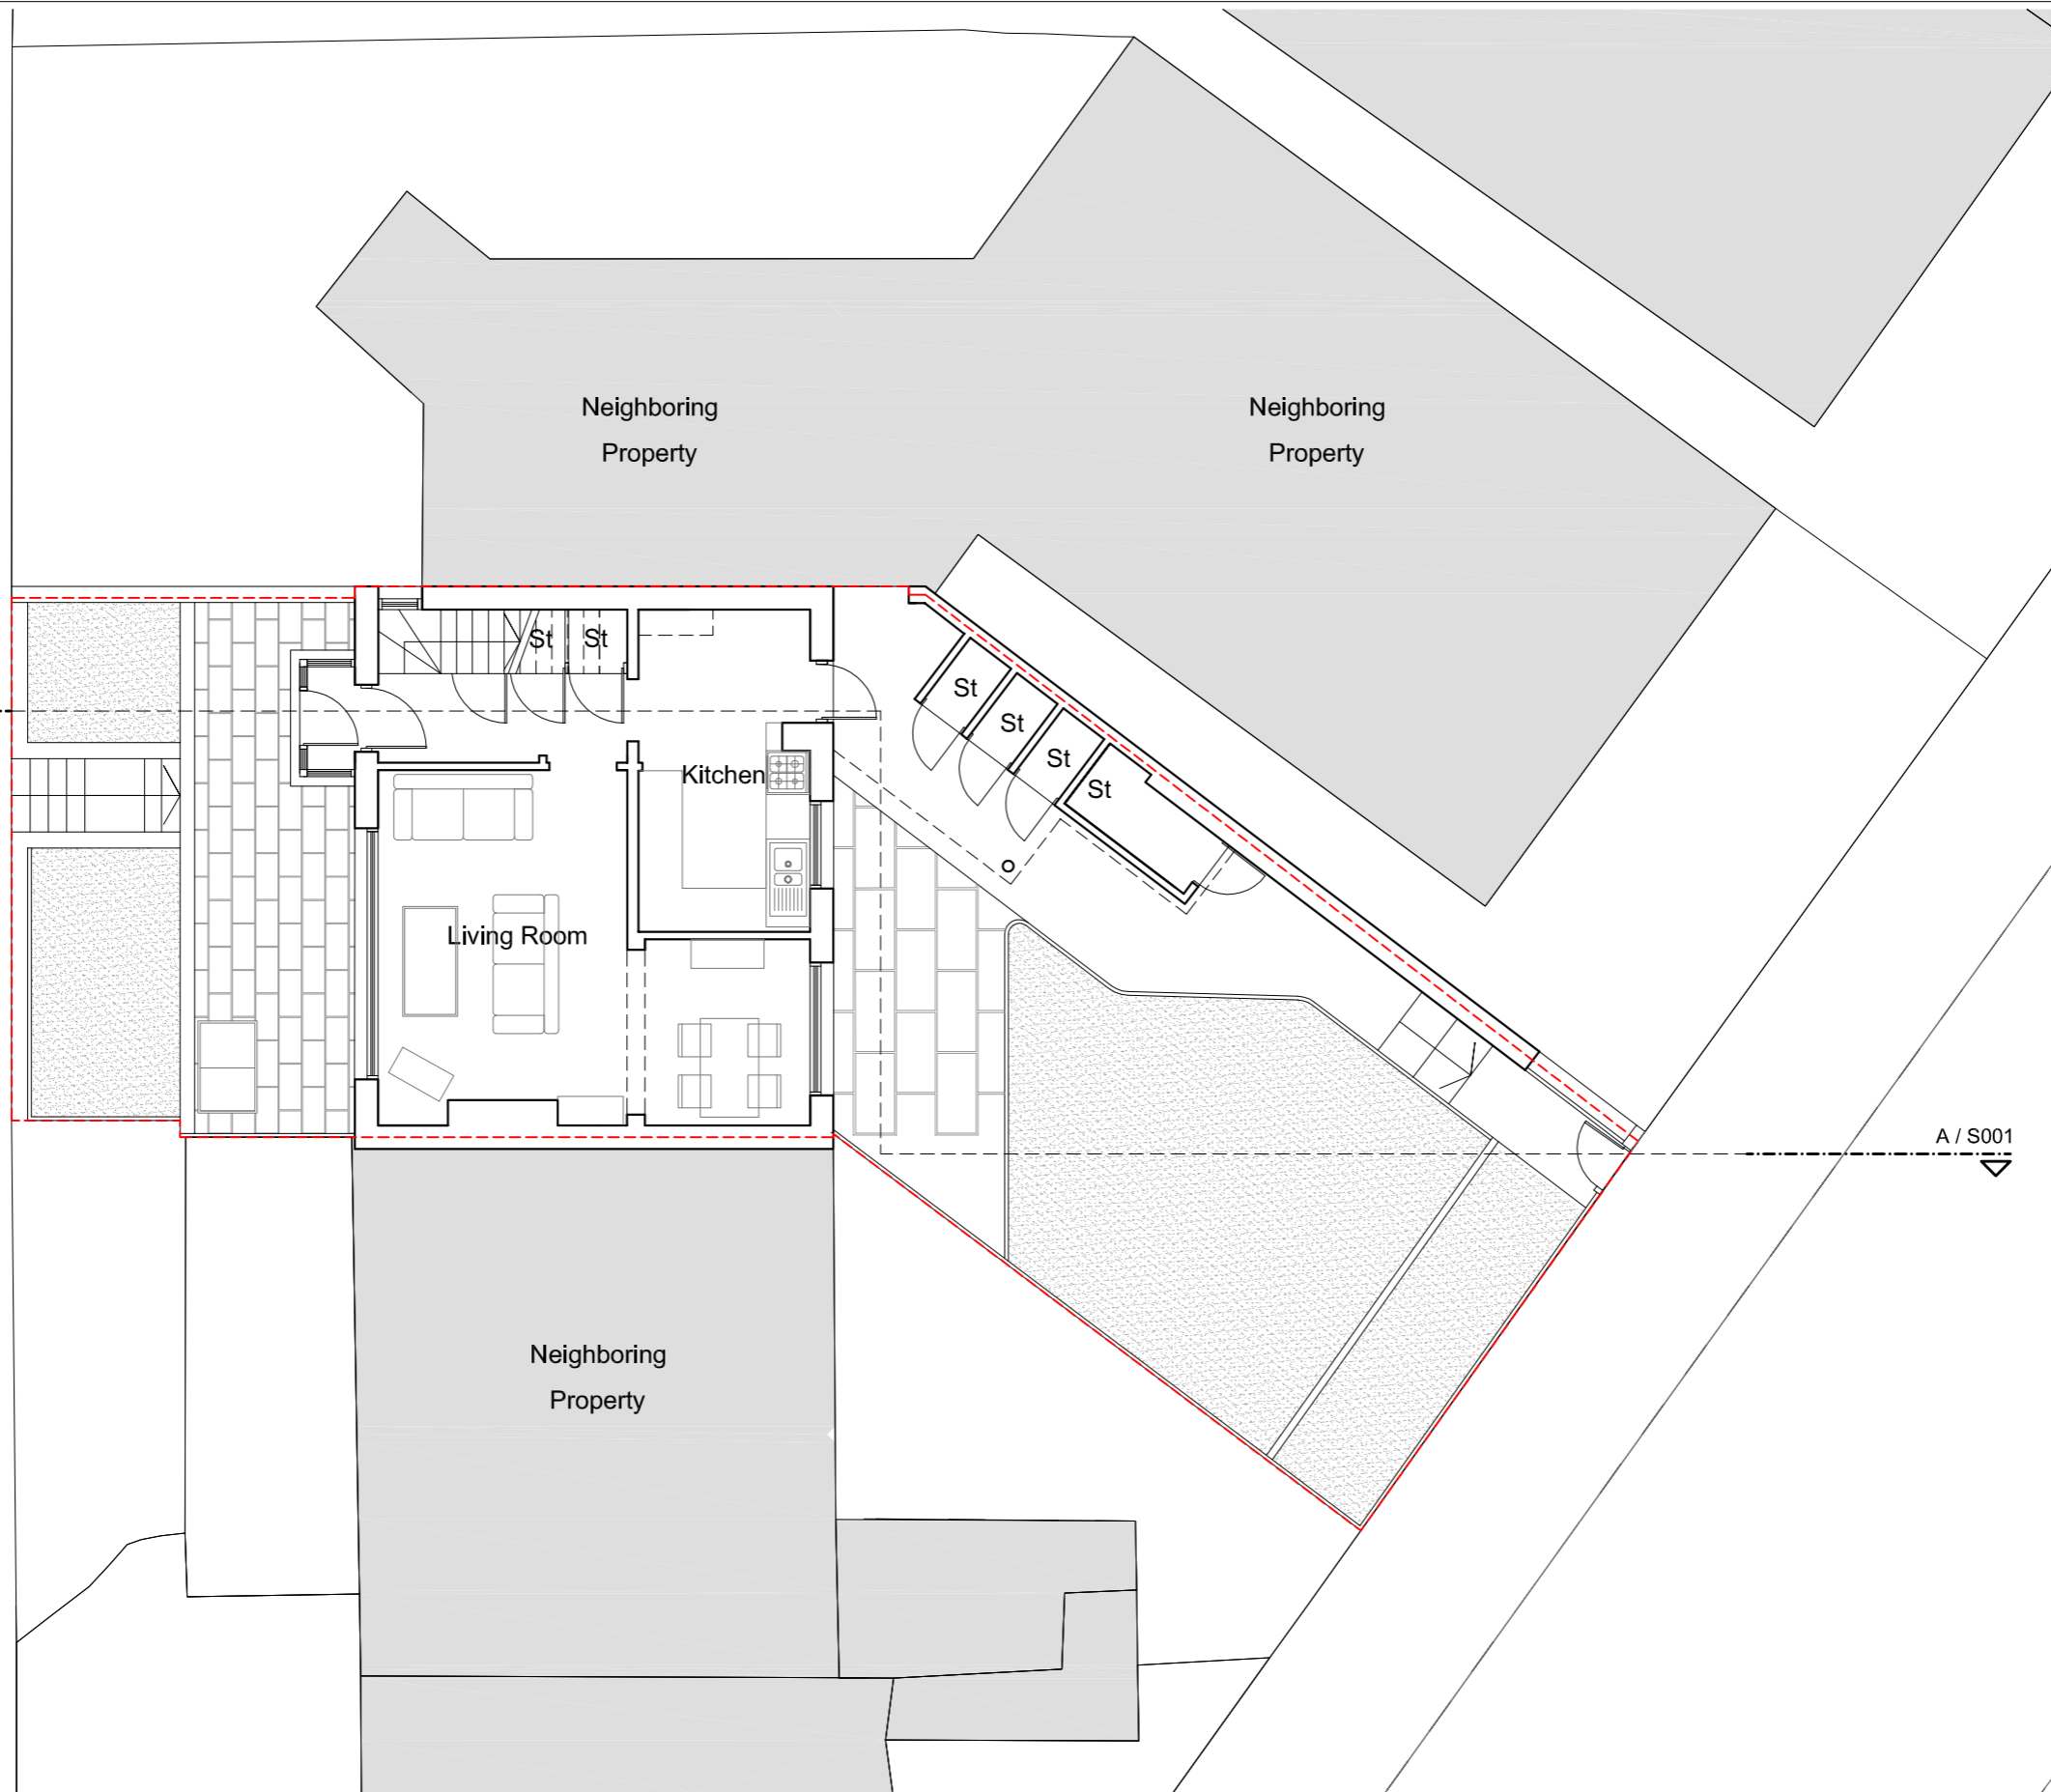

DRAWING NOTES

Dimensions Written dimensions to be taken in preference to scaled dimensions. The Contractor is responsible for checking all dimensions before work starts.

Local Authority All work is to be carried out to the requirements, and to the satisfaction of the Local Authority. These drawings are for planning purposes only.

Discrepancies Any discrepancies to be brought to the attention of Drawing And Planning Ltd. Immediately.

REVISIONS

REV	DATE	DESCRIPTION	BY	CH



PROJECT TITLE

6 Westbere Road

DRAWING TITLE

Existing Ground Floor

CLIENT

Rob Killeen

DRAWING No

WSBRD-P201

SCALE @ A3 - 1:100

DATE

July 2014

DRAWING STATUS

Planning

