





TOP RAIL/CAP

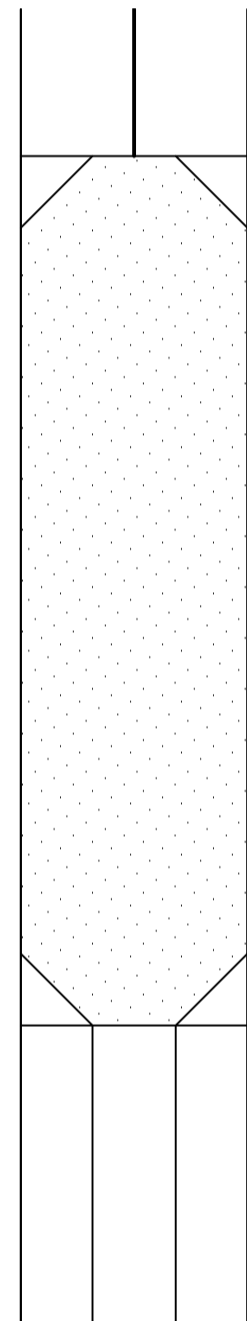


MID RAIL

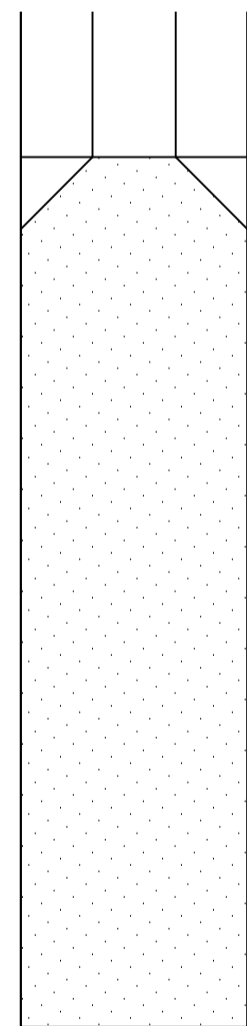

BOTTOM RAIL

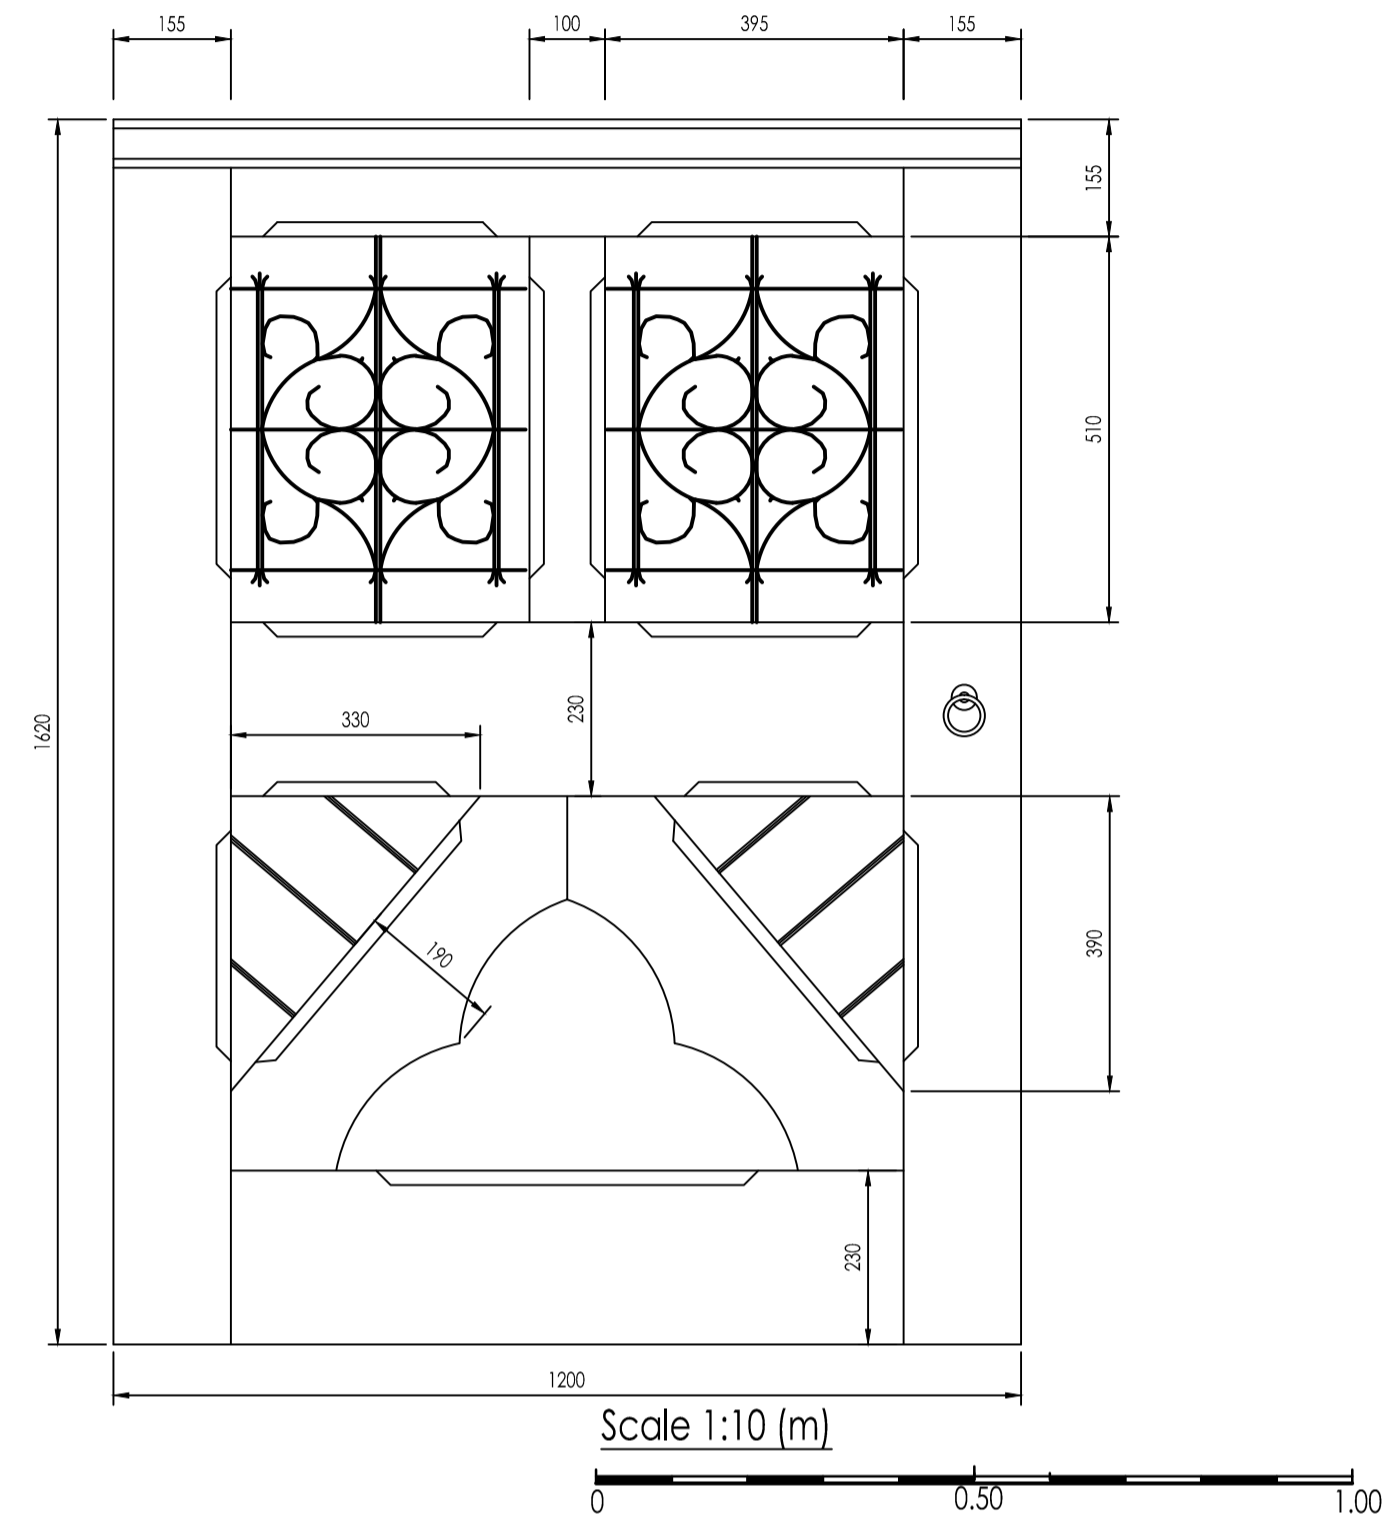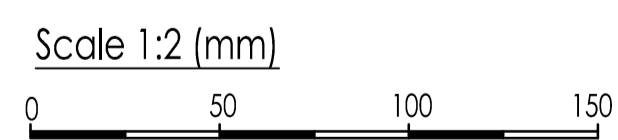

ELEVATION

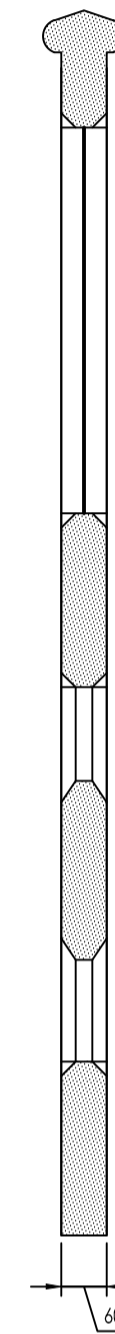

SECTION

REPLACEMENT GATE TO SIDE ENTRANCE FROM ARKWRIGHT ROAD  
MANUFACTURE IN JOINERY QUALITY TIMBER, PRESERVATIVE TREATED  
AND PAINTED TO MATCH EXISTING GATE FINISH

REPLICATE PRECISELY MOULDING CAPPING AND CHAMFER DETAILS  
FROM ORIGINAL GATE

REPAIR AND RE-USE DECORATIVE METAL GRILLES TO TOP PANELS.

OVERHAUL, REPAIR AND RE-USE EXISTING PULL RING AND LATCH  
AND HINGES

**Whymark & Moulton**  
Chartered Surveyors &  
Building Engineers

20 North Street, Sudbury,  
Suffolk. CO10 1RB

Tele: 01787 371371 Fax: 01787 319966




Project  
**REPLACEMENT SIDE ENTRANCE GATE**  
75 FITZJOHNS AVENUE  
LONDON  
NW3 6PD

Scale **1:2, 1:10** Date **JULY 2014**

Drawing No **14/130 - 01**

Amendments