
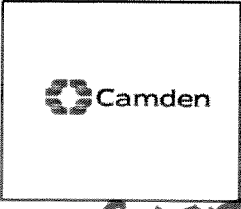


Site location plan

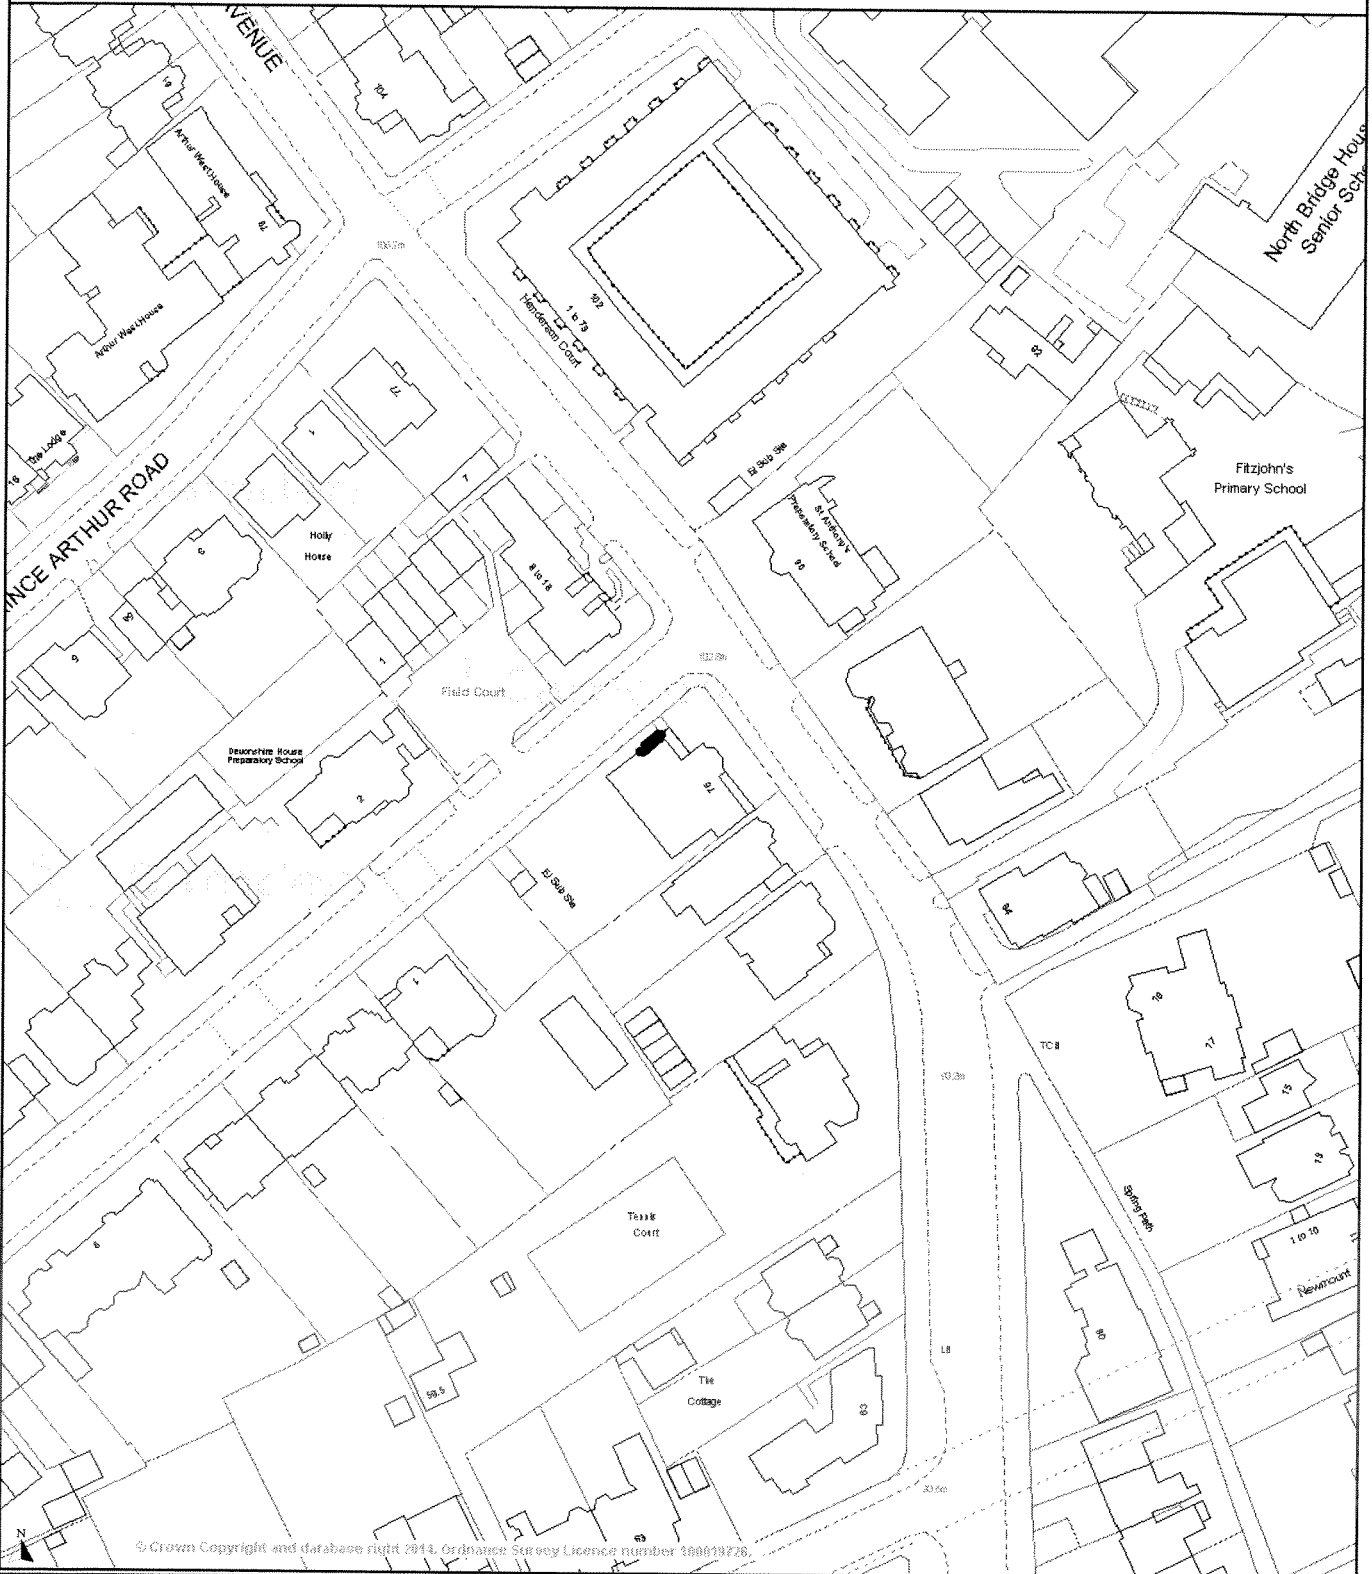

Reproduced by permission of Ordnance Survey on behalf of HMSO.
© Crown copyright and database right 2014.
Ordnance Survey Licence number 100019726.

Scale 1/1250 Date 2/7/2014
Centre = 526513 E 185411 N

- GATE HERE.