



DO NOT SCALE
 ALL DIMENSIONS AND LEVELS TO BE VERIFIED ON SITE BY CONTRACTOR PRIOR TO COMMENCEMENT OF WORKS
 ANY DISCREPANCIES OR AMBIGUITIES TO BE REPORTED IMMEDIATELY TO THE ARCHITECT PRIOR TO CONSTRUCTION OR FABRICATION
 DRAWINGS TO BE READ IN CONJUNCTION WITH RELEVANT ENGINEER'S DRAWINGS

NORTH

NOTES

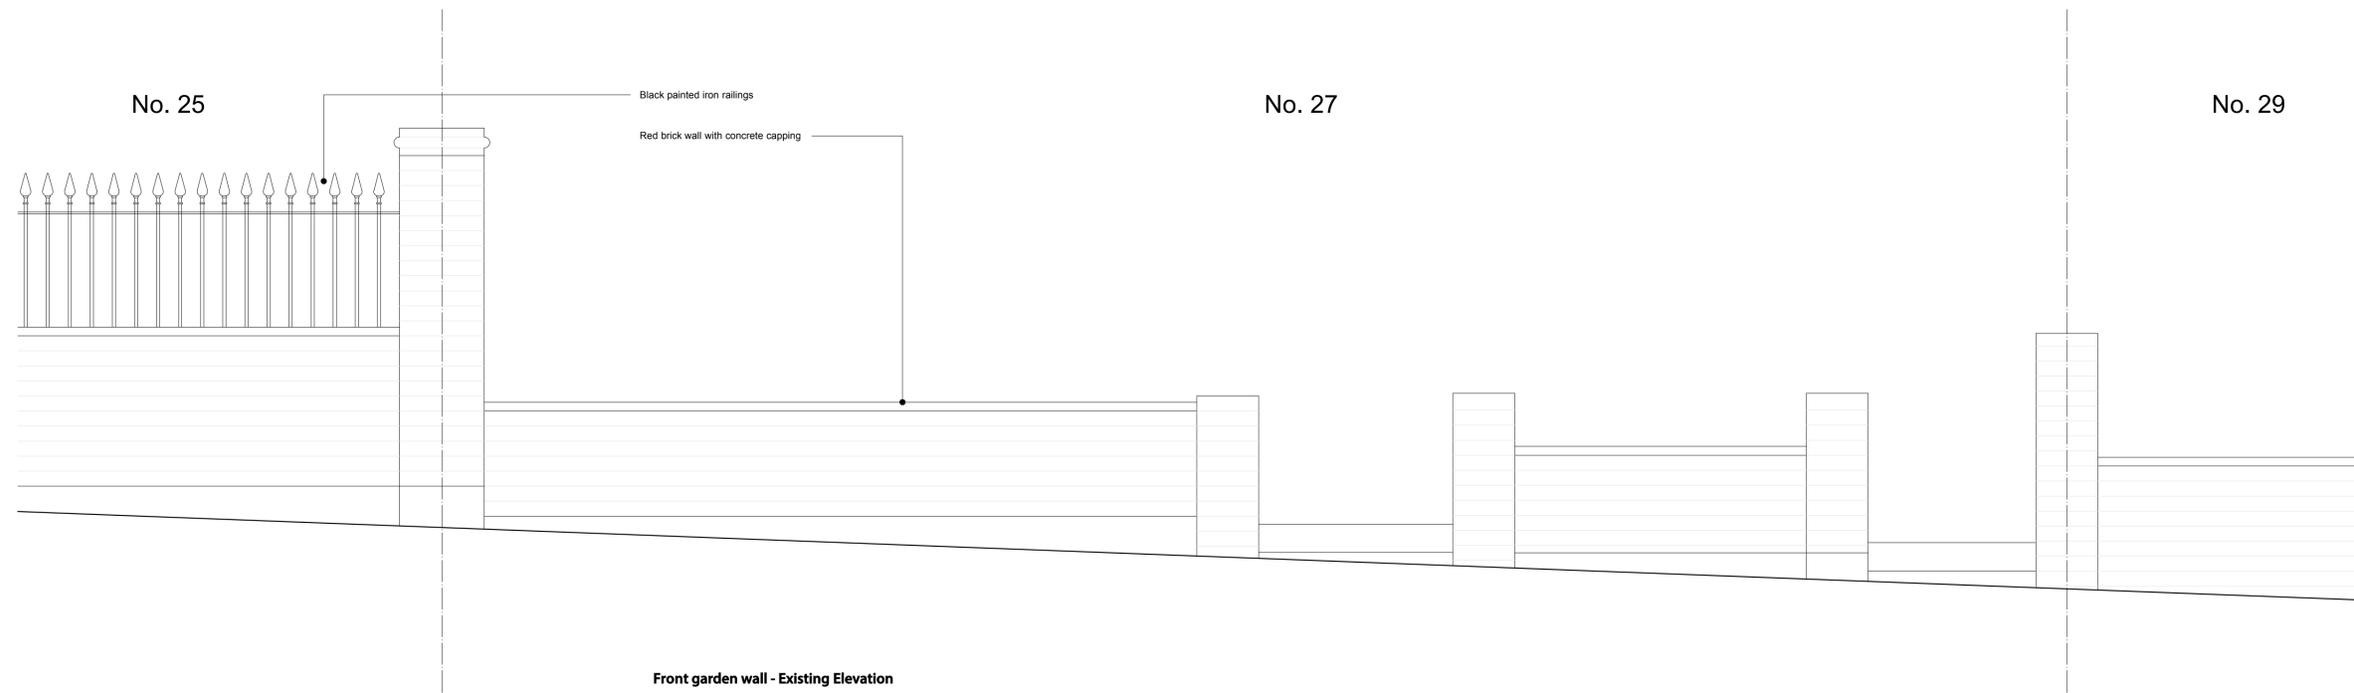

Front garden wall - Existing Elevation

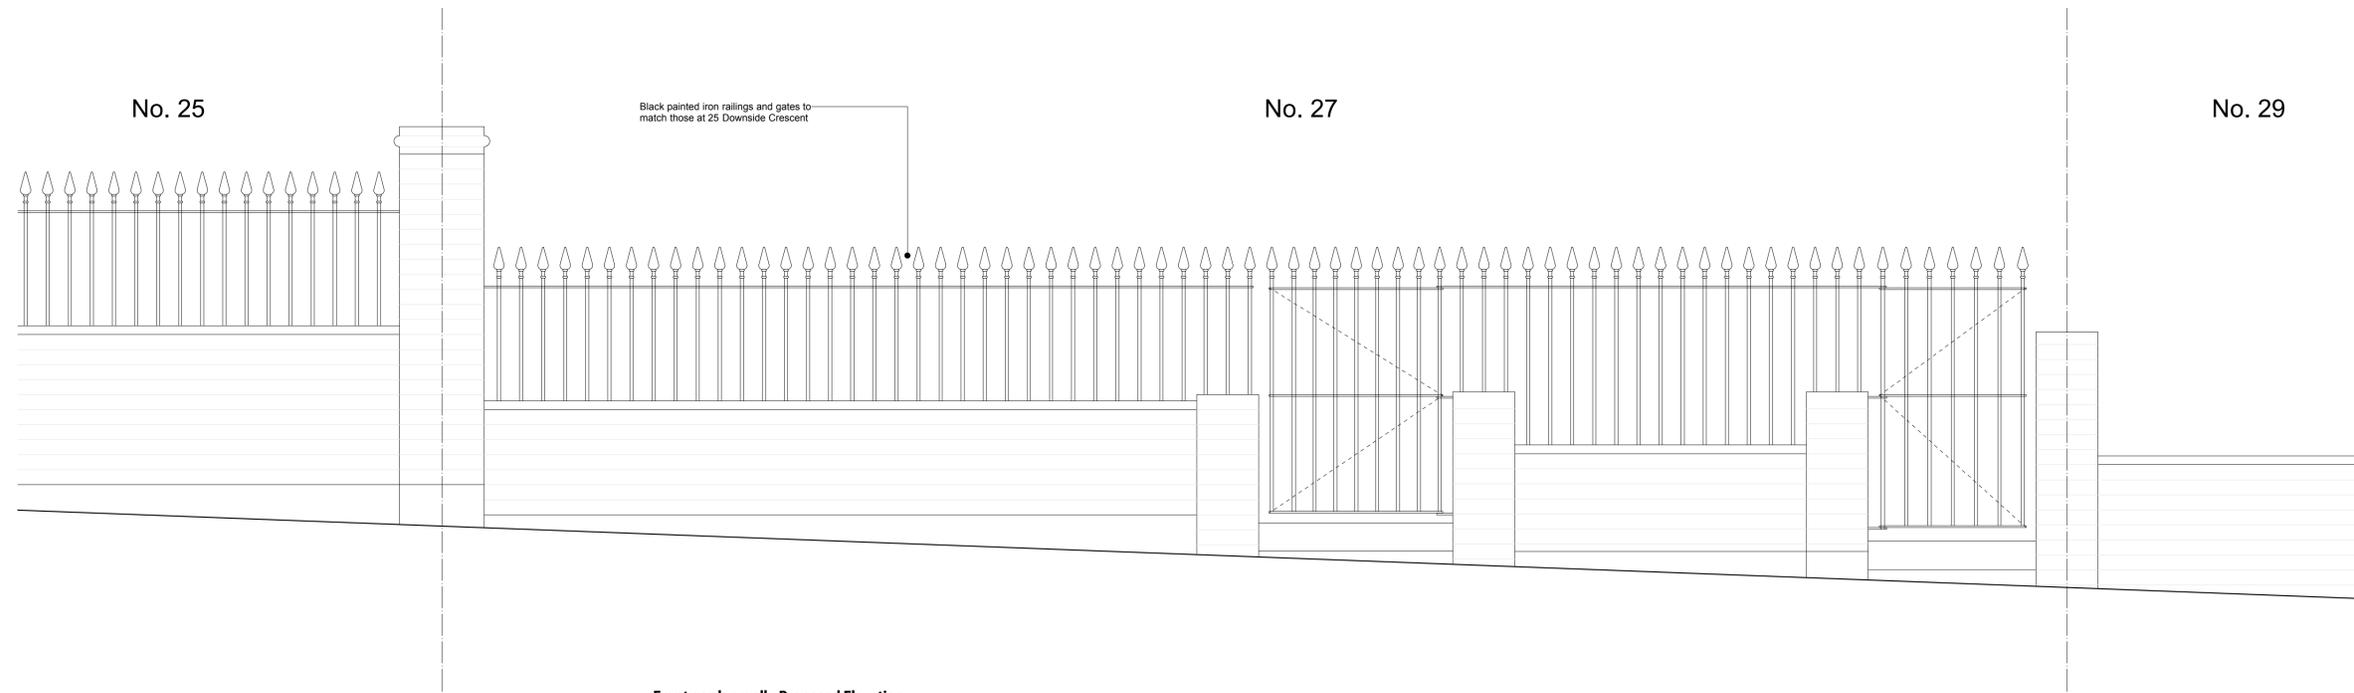

Front garden wall - Proposed Elevation



Rev B (160714)

Nick Umney Architectural
 5/45 Lordship Lane
 London SE22 8LB
 07972 120181
 info@nickumneyarchitectural.com
 www.nickumneyarchitectural.com

© 2014
 NICK UMNEY ARCHITECTURAL
 ALL RIGHTS RESERVED

PROJECT **27 Downside Crescent
 London
 NW3 2AN**

DATE 23.05.14

SCALE 1:20@A1

ISSUE PLANNING

TITLE **Alterations to front garden wall**

JOB	DRAWING	REV
009	PL08	B