

PLEASE NOTE:

1. ALL DIMENSIONS TO BE CHECKED ON SITE BEFORE FABRICATION.
2. CONTRACTOR TO REFER TO ENGINEER'S DRAWINGS BEFORE PROCEEDING WITH WORKS.
3. ALL DRAWINGS AND DESIGNS ARE COVERED BY DESIGN RIGHT (INTELLECTUAL PROPERTY), AND MAY NOT BE DISTRIBUTED, COPIED OR ISSUED WITHOUT WRITTEN PERMISSION OF XUL ARCHITECTURE.
4. ALL DESIGN CONCEPTS ARE THE SOLE PROPERTY OF XUL ARCHITECTURE AND NO ADAPTATIONS, REPRODUCTIONS OR COPIES MAY BE MADE WITHOUT WRITTEN PERMISSION OF XUL ARCHITECTURE.
5. THESE DRAWINGS ARE SUBJECT TO ANY VARIATION REQUIRED OR RECOMMENDATION BY ANY STATUTORY AUTHORITY OR FOR THE BETTER CARRYING OUT OF THE WORKS.
6. SAMPLES TO BE PROVIDED BY CONTRACTOR FOR XUL ARCHITECTURE APPROVAL.
7. ALL FINISHES TO XUL ARCHITECTURE SATISFACTION.
8. ALL DRAWINGS TO BE APPROVED BY XUL ARCHITECTURE BEFORE CONSTRUCTION.

ADDITIONAL NOTES:

WINDOWS NAMED W17, W13, W10, W04, W12, W11, W05 TO BE CHANGED FROM SINGLE TO DOUBLE GLAZED LIKE FOR LIKE RETAINING EXISTING APPEARANCE AND MATERIALS WITH VENTROLLA SYSTEM.



DOOR D07 IS BROKEN AND DAMAGED. THIS DOOR WILL BE REPLACED LIKE FOR LIKE WITH THE ONLY DIFFERENCE BEING THE GLAZING CHANGING FROM SINGLE TO DOUBLE GLAZED USING THE VENTROLLA SYSTEM AS IN THE WINDOWS.

DOOR D05 TO BE CHANGED FROM SINGLE TO DOUBLE GLAZED LIKE FOR LIKE RETAINING EXISTING APPEARANCE AND MATERIALS WITH VENTROLLA SYSTEM.

WINDOWS NAMED W17, W13, W10, W04, W12, W11, W05 TO BE CHANGED FROM SINGLE TO DOUBLE GLAZED LIKE FOR LIKE RETAINING EXISTING APPEARANCE AND MATERIALS WITH VENTROLLA SYSTEM.

DOOR D07 IS BROKEN AND DAMAGED. THIS DOOR WILL BE REPLACED LIKE FOR LIKE WITH THE ONLY DIFFERENCE BEING THE GLAZING CHANGING FROM SINGLE TO DOUBLE GLAZED USING THE VENTROLLA SYSTEM AS IN THE WINDOWS.

DOOR D05 TO BE CHANGED FROM SINGLE TO DOUBLE GLAZED LIKE FOR LIKE RETAINING EXISTING APPEARANCE AND MATERIALS WITH VENTROLLA SYSTEM.

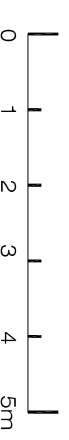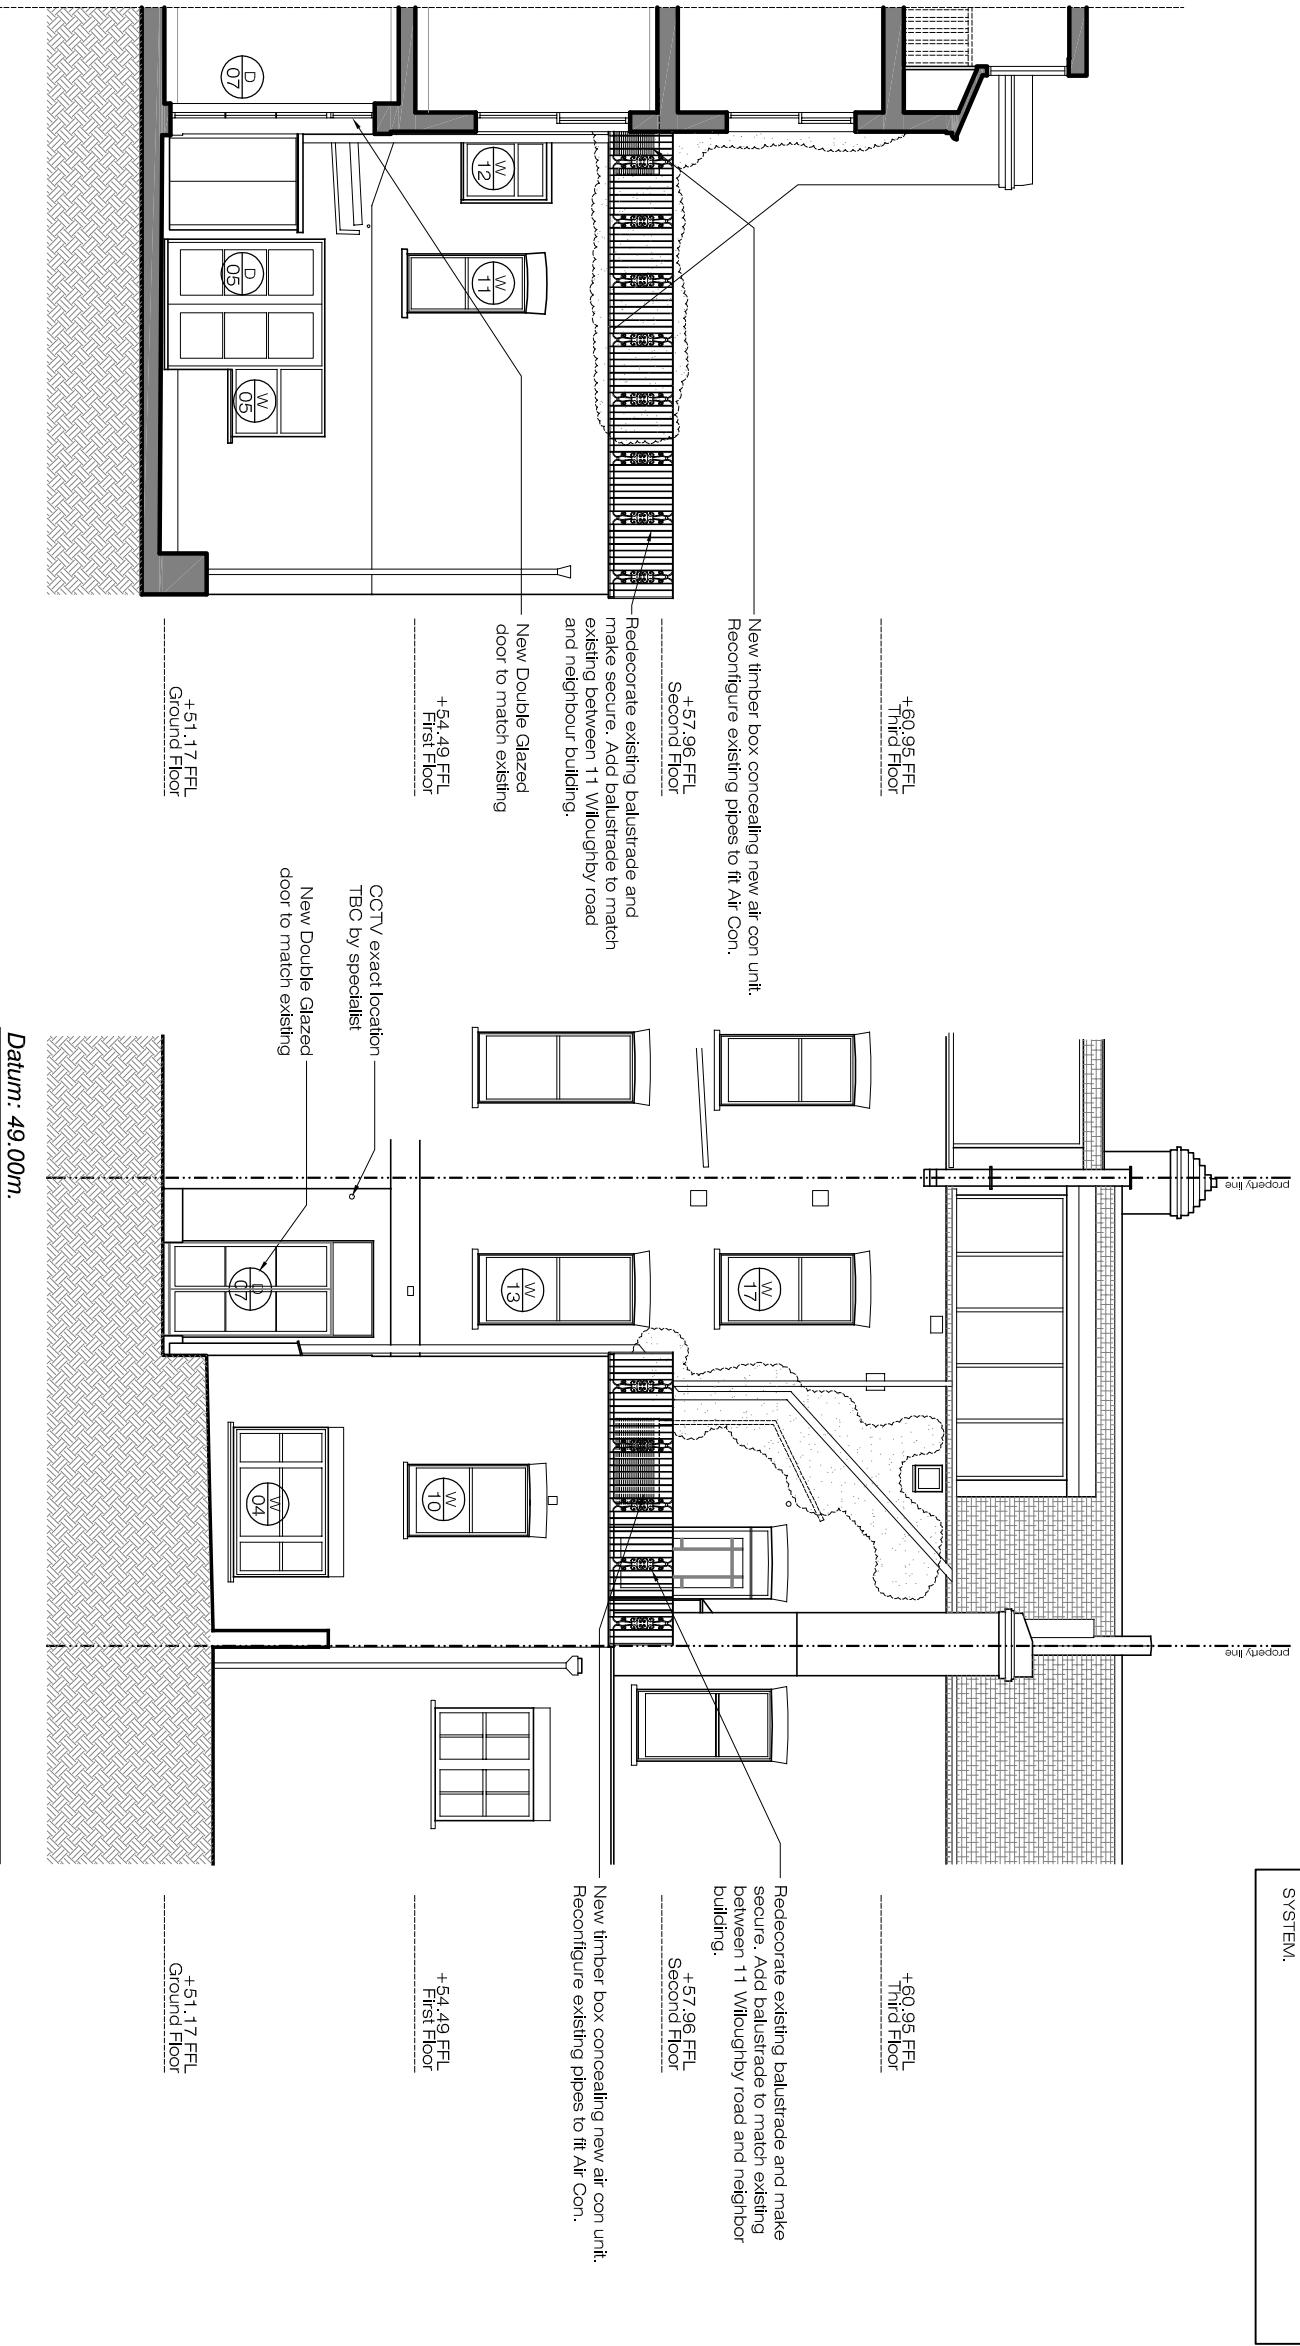

Client		
PRIVATE CLIENT		
Project 11 Willoughby Road London NW3 1RT		
Title PROPOSED REAR AND SIDE ELEVATIONS		
Scale	Dwg. No.	Rev.
1:100@A3	AD-03.2	00
Date	Project Number	
15/07/14	1364	
Drawn LP	Checked SS	