


FD1 Shopfront Elements Section
704 SCALE 1:10

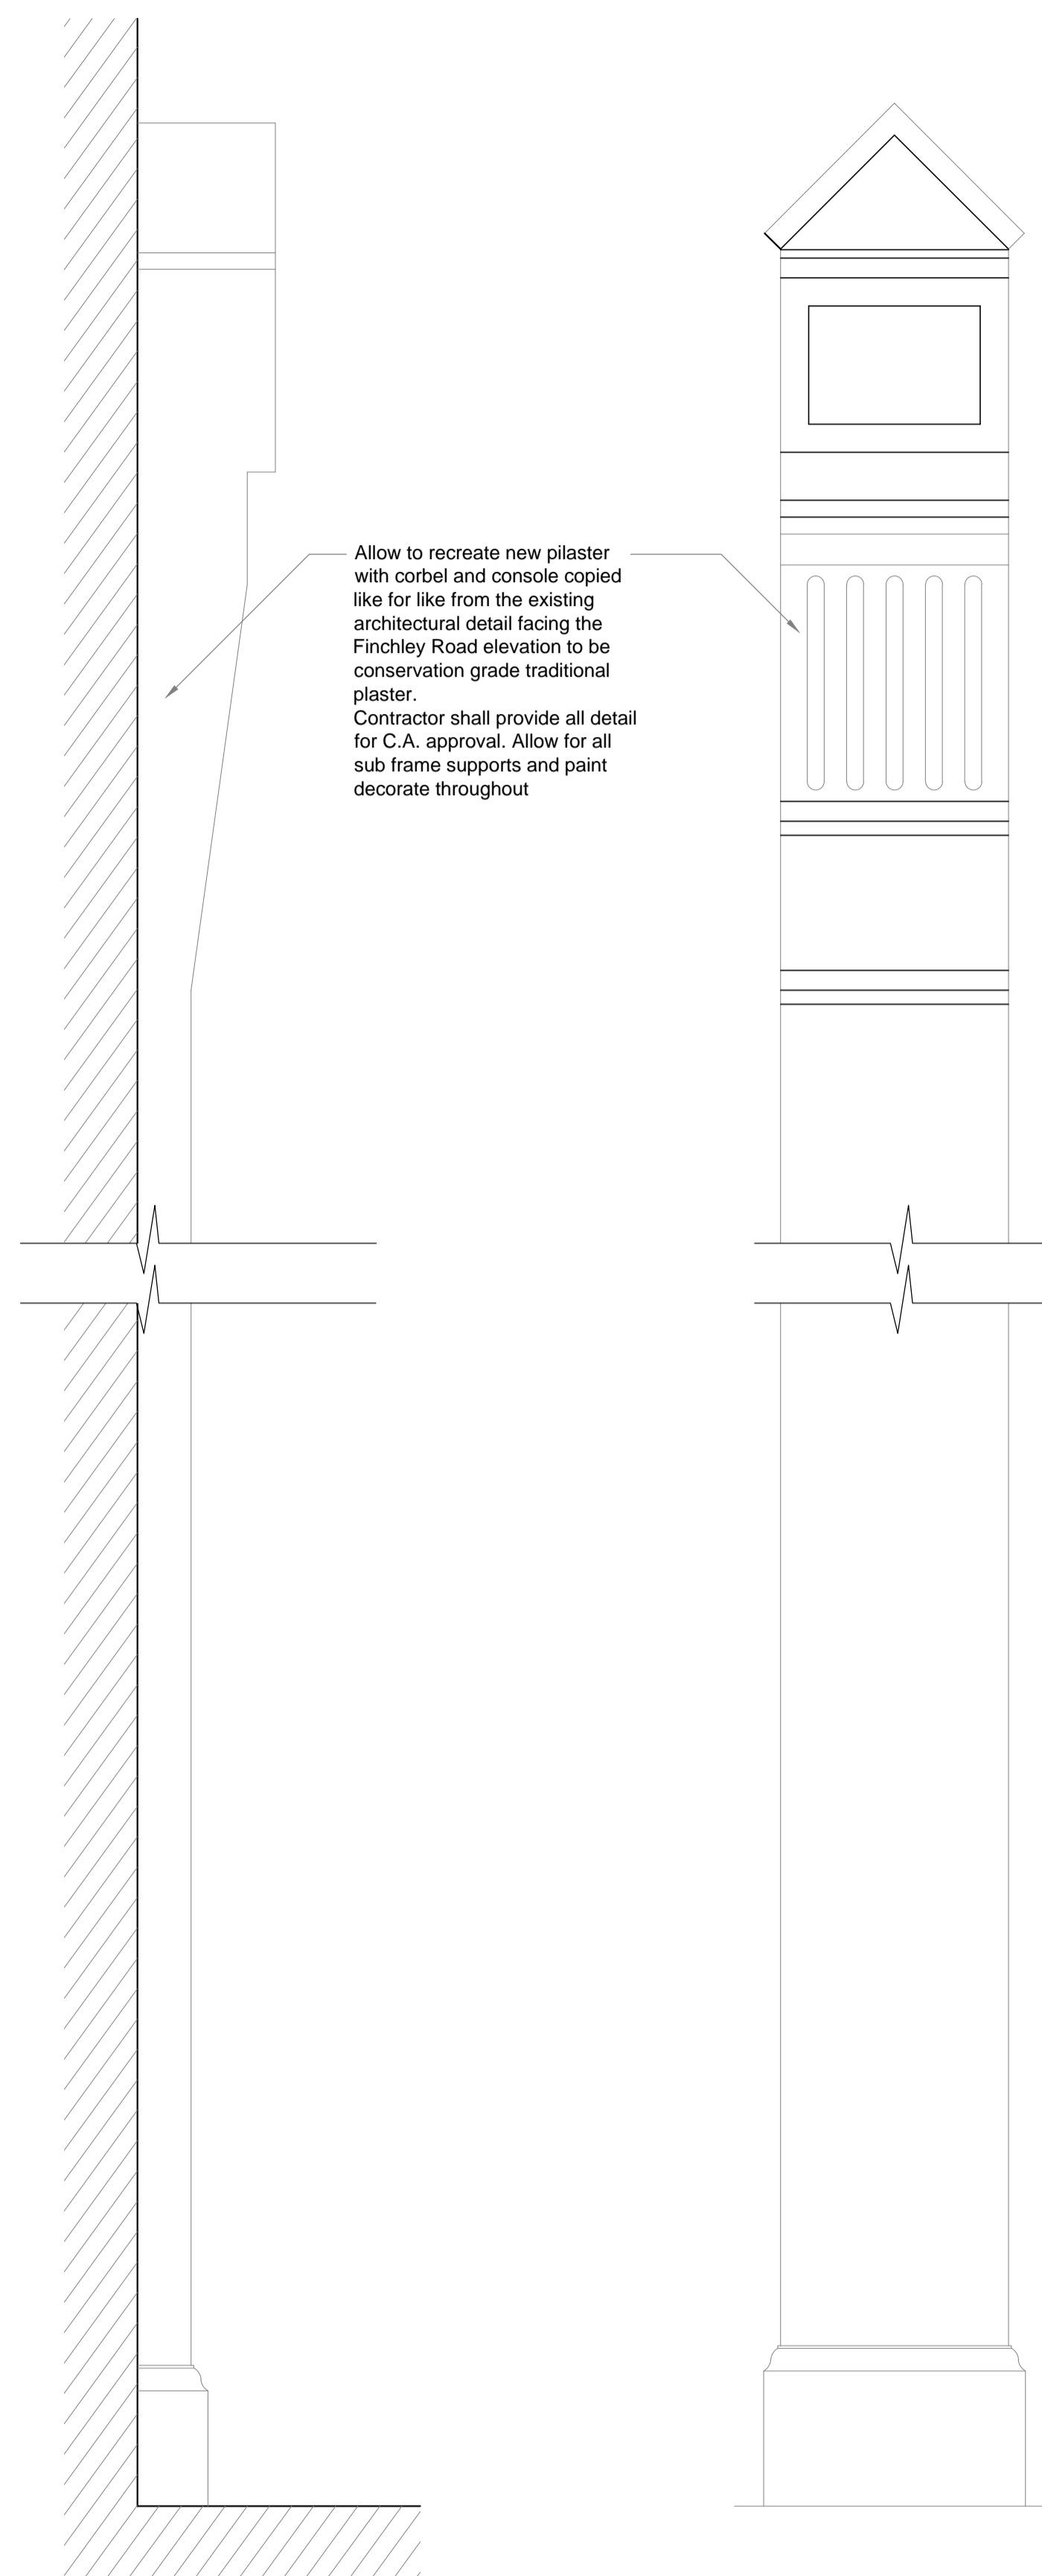

FD2 Pilaster detail
704 SCALE 1:10


NOTES:
 The drawings and the design hereon is the copyright of Milan Babic Architects Ltd and must not be reproduced without their written consent.
 Figured dimensions only to taken from this drawing. All dimensions to be checked on site and Milan Babic Architects Ltd informed immediately of any discrepancies.
 All works to be carried out in accordance with Local Authority approval, Building Regulations and current British Standards
 Indicates revisions made to this drawing.

REV	DATE	INITIALS	DESCRIPTION
00	26.06.2014	DC	FIRST ISSUED


Milan Babic
Architects Ltd

Architects + Urban Designer
 Bickel's Yard
 151B Bermondsey Street
 London SE1 3UW
 TEL: (0)203 117 0120
 FAX: (0)203 117 0122
 E-mail:
 milan@mb-architects.co.uk

PROJECT:	BUILDING REGULATION SUBMISSION Proposed 4 No. New Residential Units to upper parts 465 - 467 Finchley Road NW3 6HS		
CLIENT:	A.Govani		
DWG:	Fabrication Details: Shopfront Elements & Pilaster		
DWG:	BR/679/704	REV: 00	DATE: APR 2014
SCALE:	1:10 @ A1	DRAWN	DC

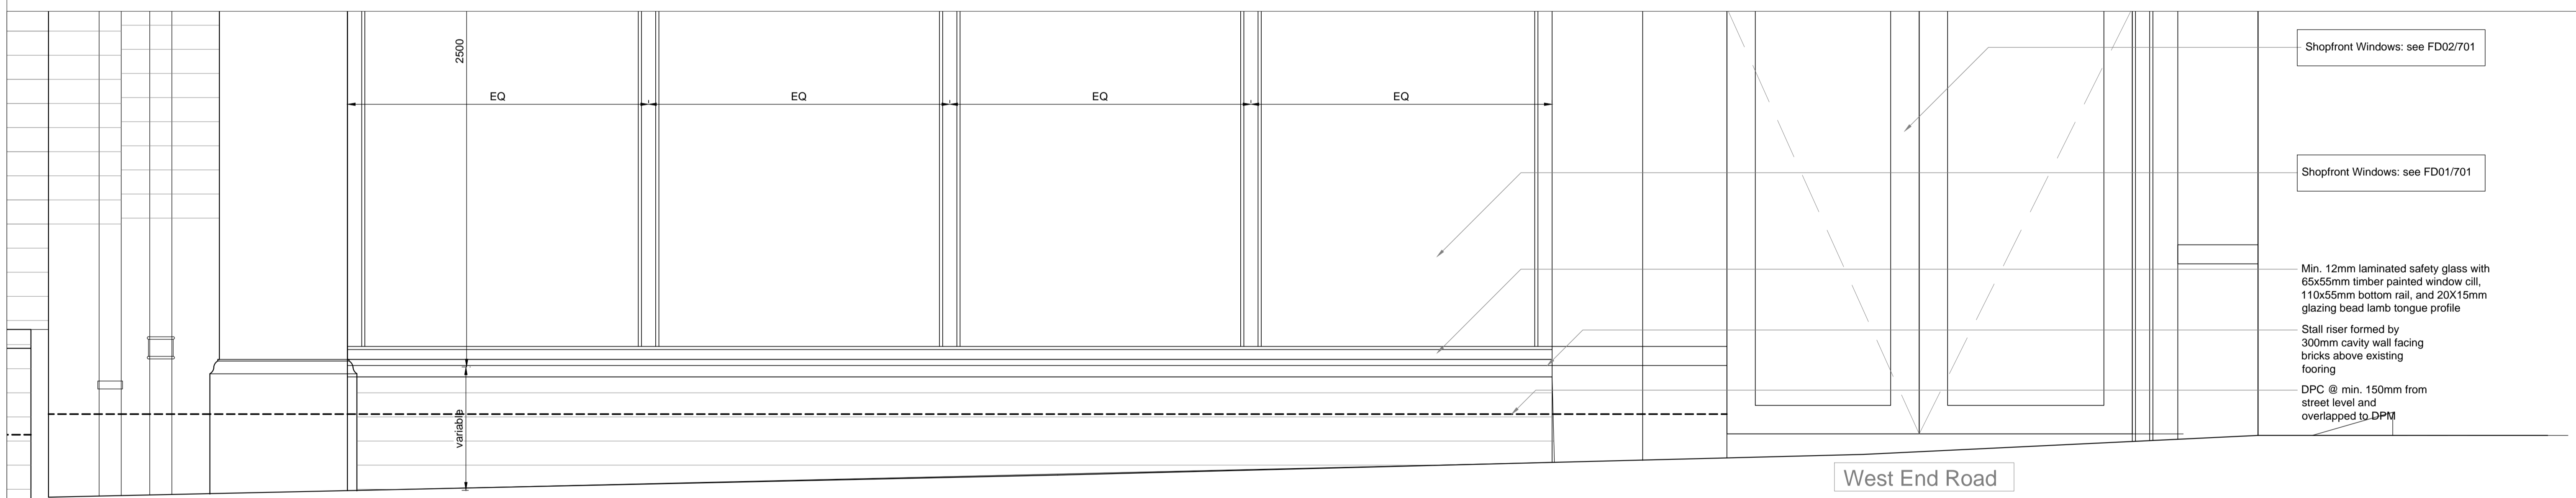

FD1 Shopfront Short Side Elevation
705 SCALE 1:10

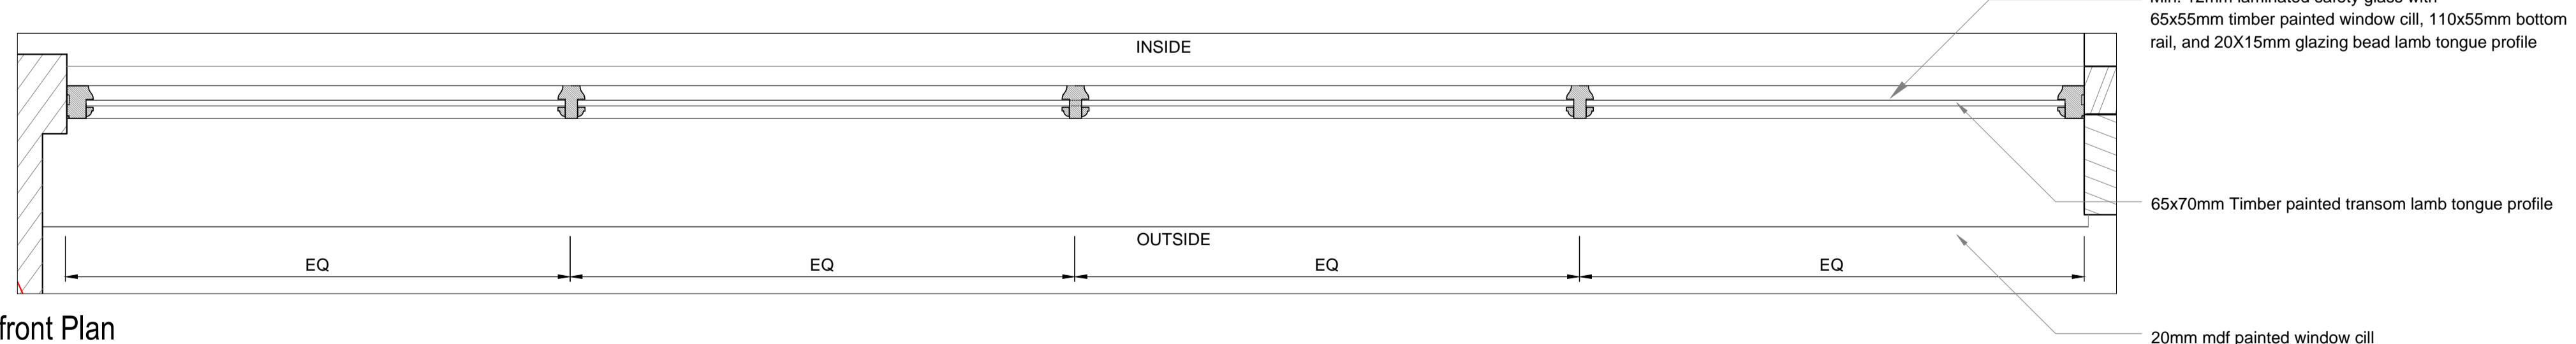

FD2 Shopfront Plan
705 SCALE 1:10

NOTES:
The drawings and the design hereon is the copyright of Milan Babic Architects Ltd and must not be reproduced without their written consent.
Figured dimensions only to taken from this drawing. All dimensions to be checked on site and Milan Babic Architects Ltd informed immediately of any discrepancies.
All works to be carried out in accordance with Local Authority approval, Building Regulations and current British Standards
Indicates revisions made to this drawing.

REV	DATE	INITIALS	DESCRIPTION
00	26.06.2014	DC	FIRST ISSUED

Milan Babic
Architects Ltd

Architects + Urban Designer
Bickel's Yard
151B Bermondsey Street
London SE1 3UW
TEL: (0)203 117 0120
FAX: (0)203 117 0122
E-mail:
milan@mb-architects.co.uk

PROJECT:	BUILDING REGULATION SUBMISSION Proposed 4 No. New Residential Units to upper parts 465 - 467 Finchley Road NW3 6HS		
CLIENT:	A.Govani		
DWG:	Fabrication Details: Shopfront Short Elevation & Plan		
DWG:	BR/679/705	REV: 00	DATE: APR 2014
SCALE:	1:10 @ A1	DRAWN	DC