


EXISTING TO SWS
FLOOR PLAN

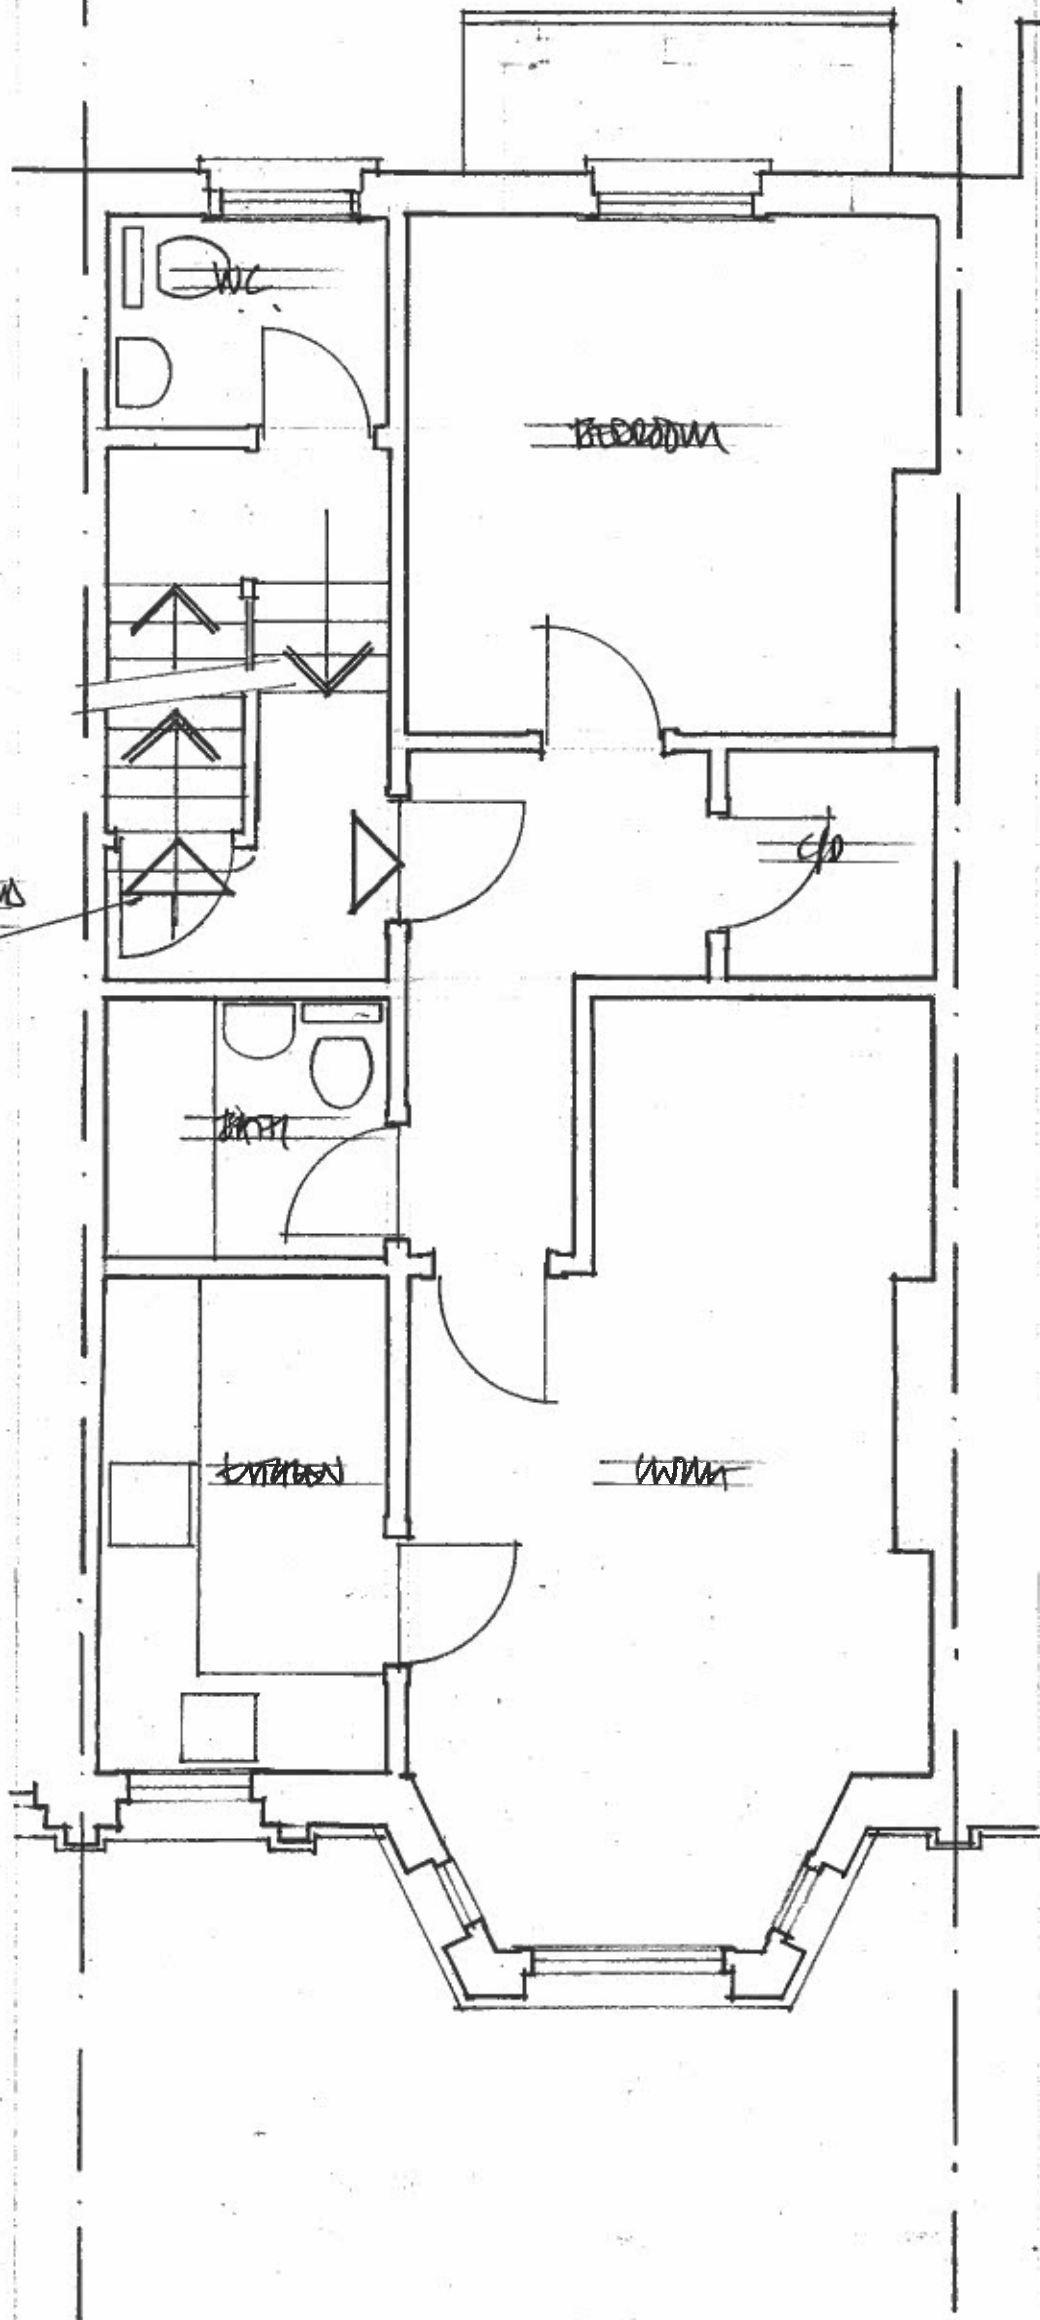

rev			
STEVEN ADAMS RIBA ARCHITECTS			
28b ENGLANDS LANE LONDON N.W.3. 4UE Tel 020 7722 7664 Fax 7722 7652			
project	46, GORDONIAN TERRACE LONDON N.W.6	no	576
drawing	FLOOR PLAN EXISTING	no	SV-03
scale	1:50	date	25.5.14
		drawn	MA
		checked	