


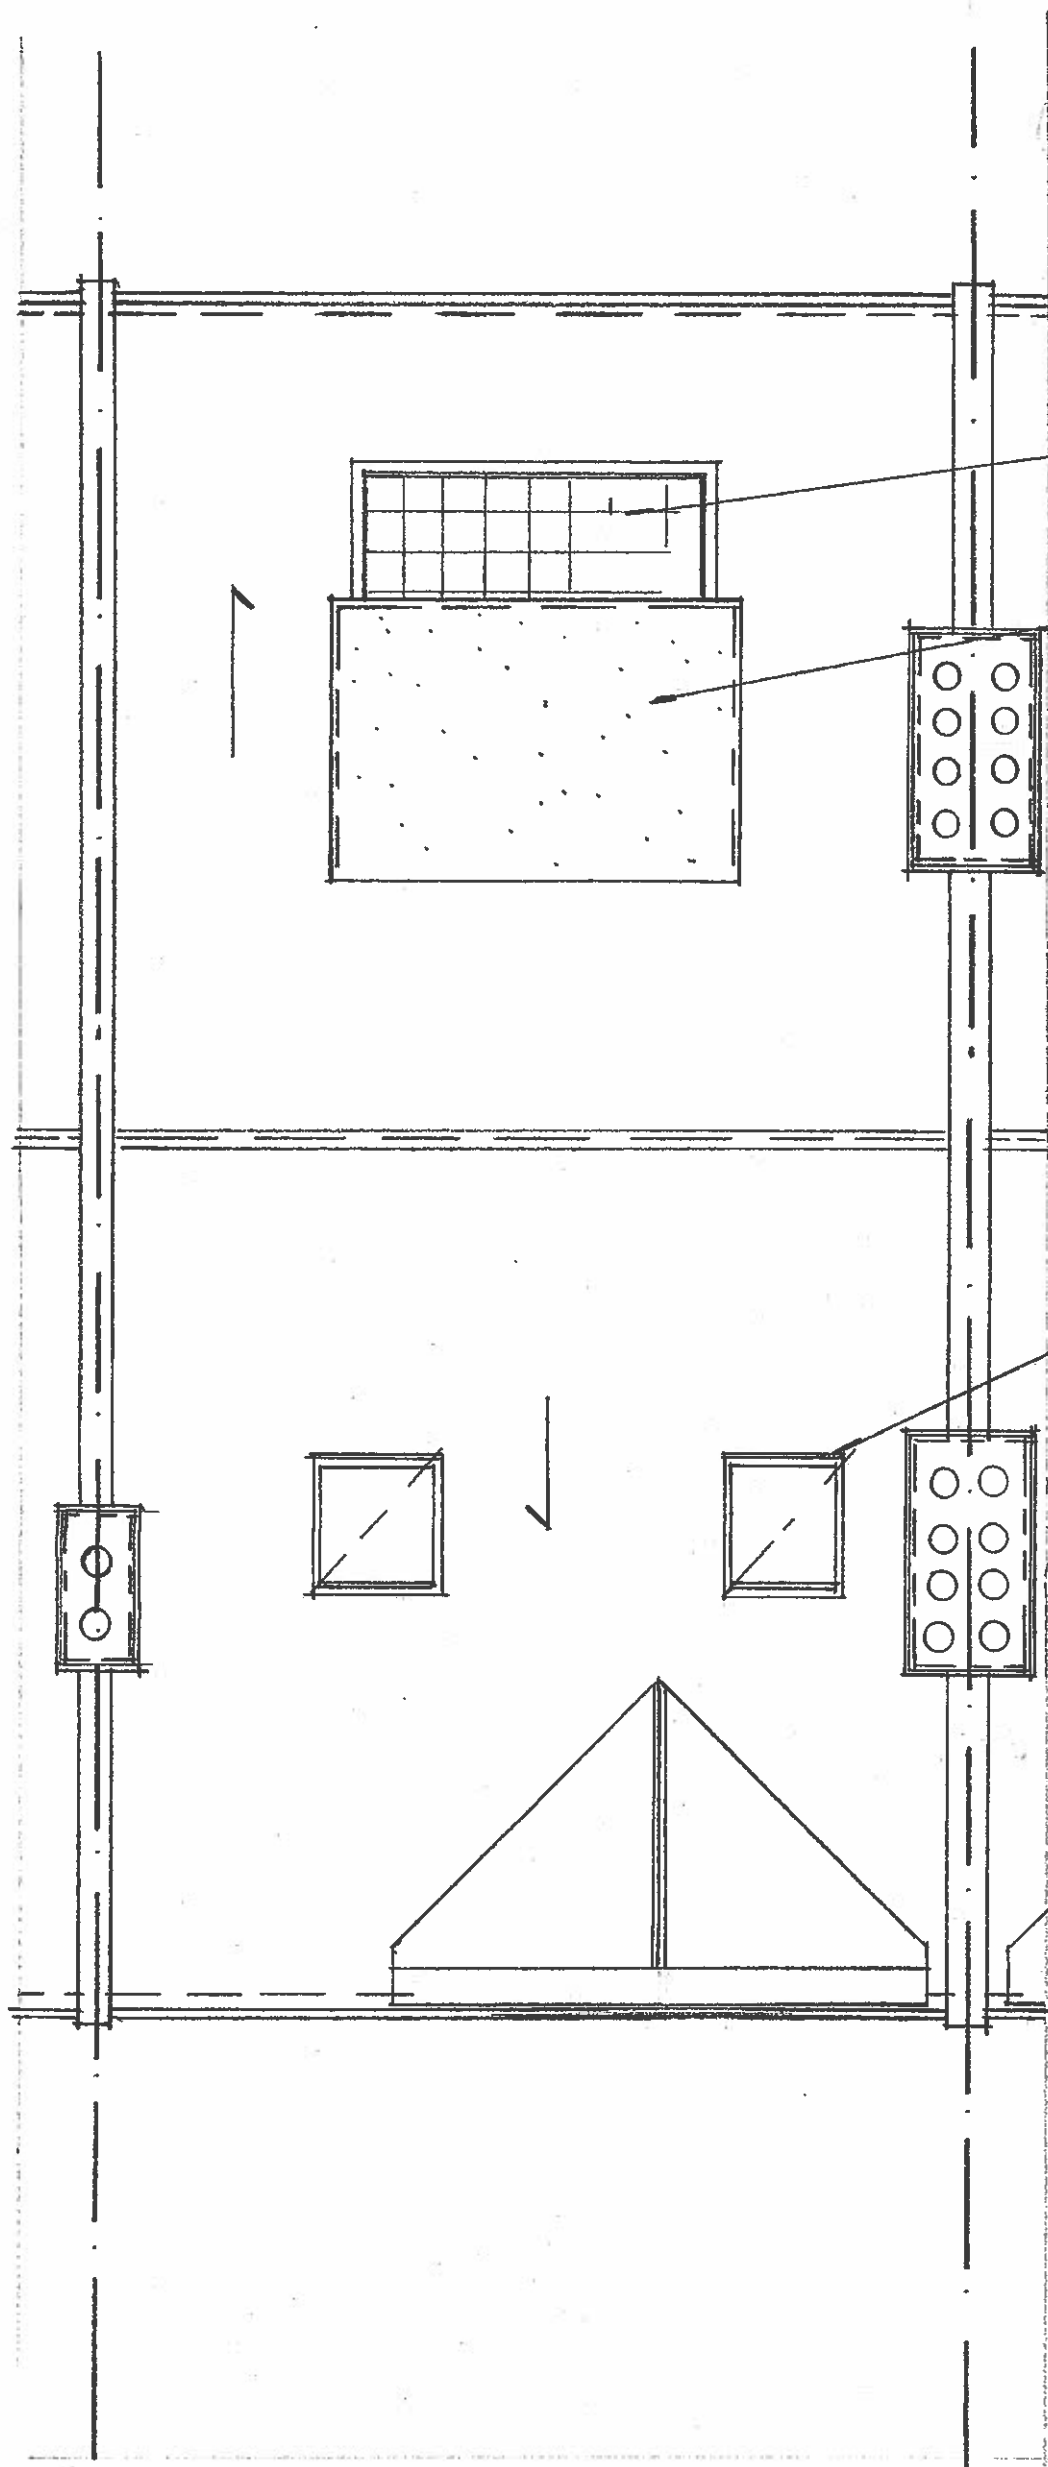

rev			
STEVEN ADAMS RIBA ARCHITECTS			
28b ENGLANDS LANE LONDON NW3 4UE Tel 020 7722 7664 Fax 7722 7652			
project	46 ADDENDUM TERRACE LONDON NW3	no	576
drawing	ROOF PLAN PROPOSED	no	6A-00
scale	1:50	date	16.5.14
		drawn	MA
		checked	