

2014/3785/

1/1/14

2, St Albans Road
NW5 1RD

Scale 1:50


Garden

Window for proposed enlargement

N

Conservatory

House

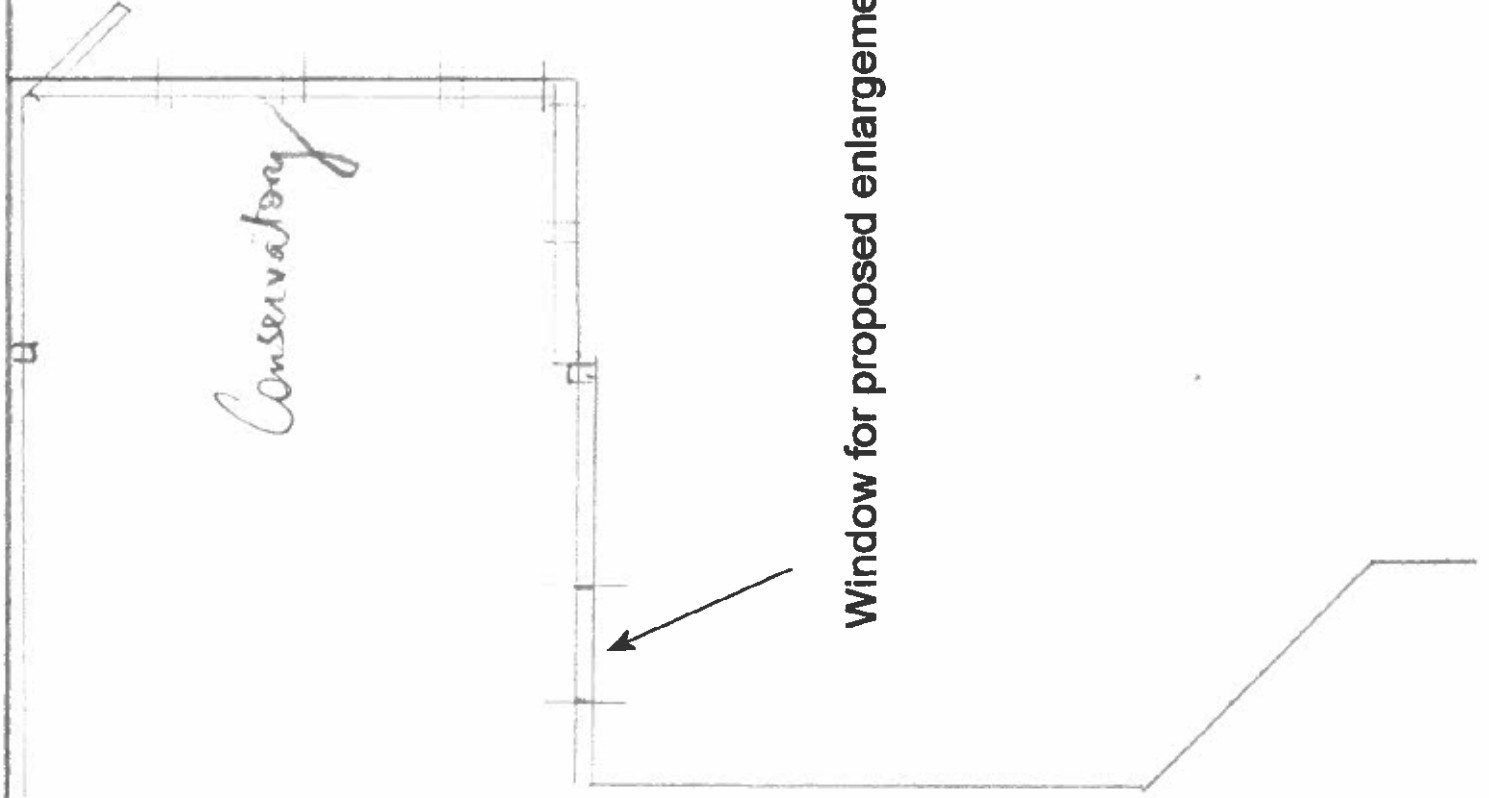


Scale 1:50

2, St Albans Road
NW5 1RD

June 30 2014


2014/3785/1 NUALIS.

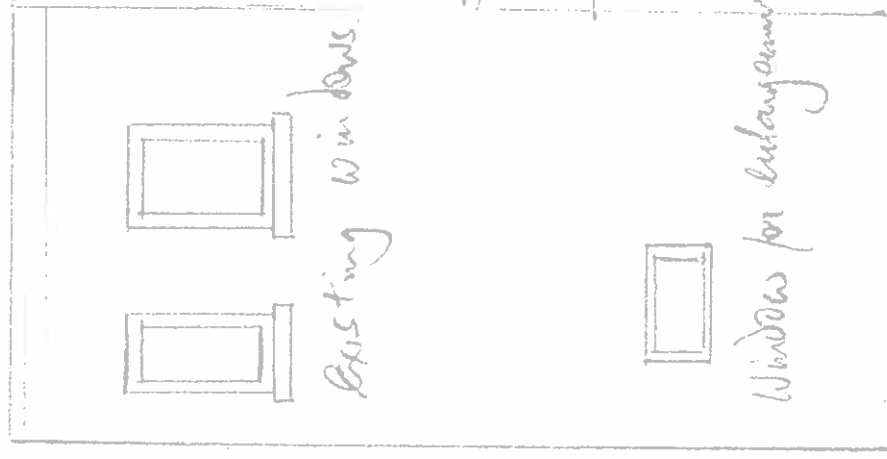

Current

Window currently 71x35cm.

Proposed enlarged size 71x71cm.

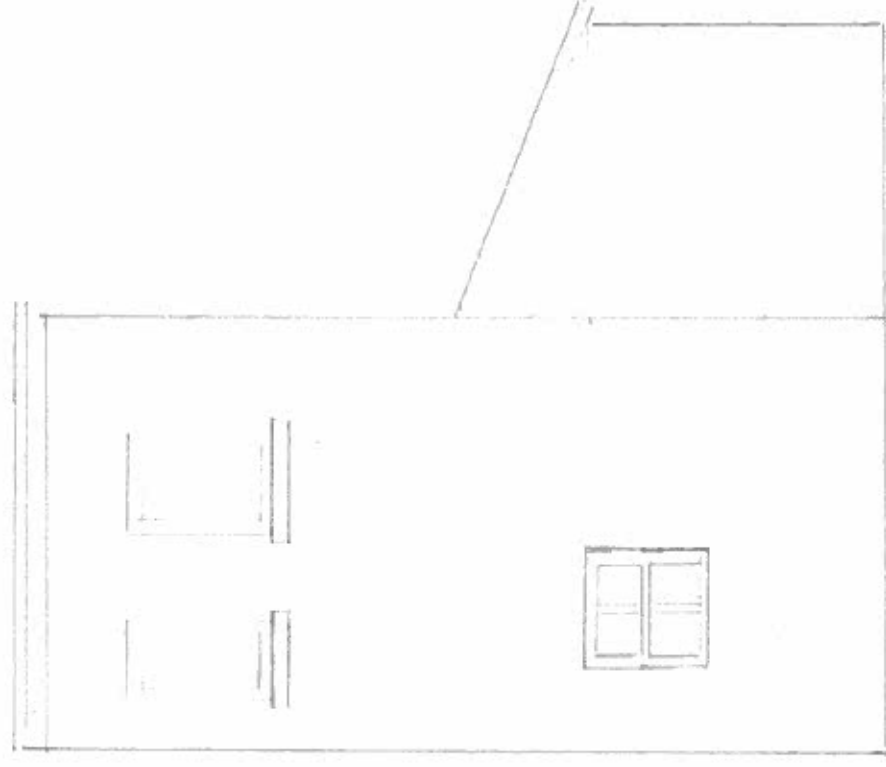


Proposed

2014 | 3785 | (NHKLiS).



Existing Window Section

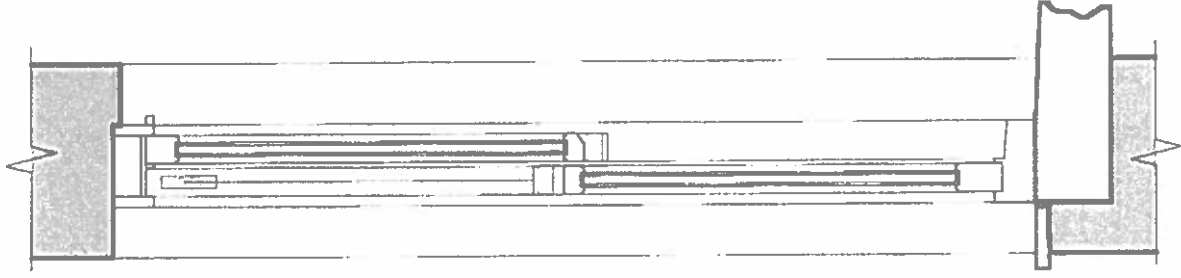

Proposed Window Section