



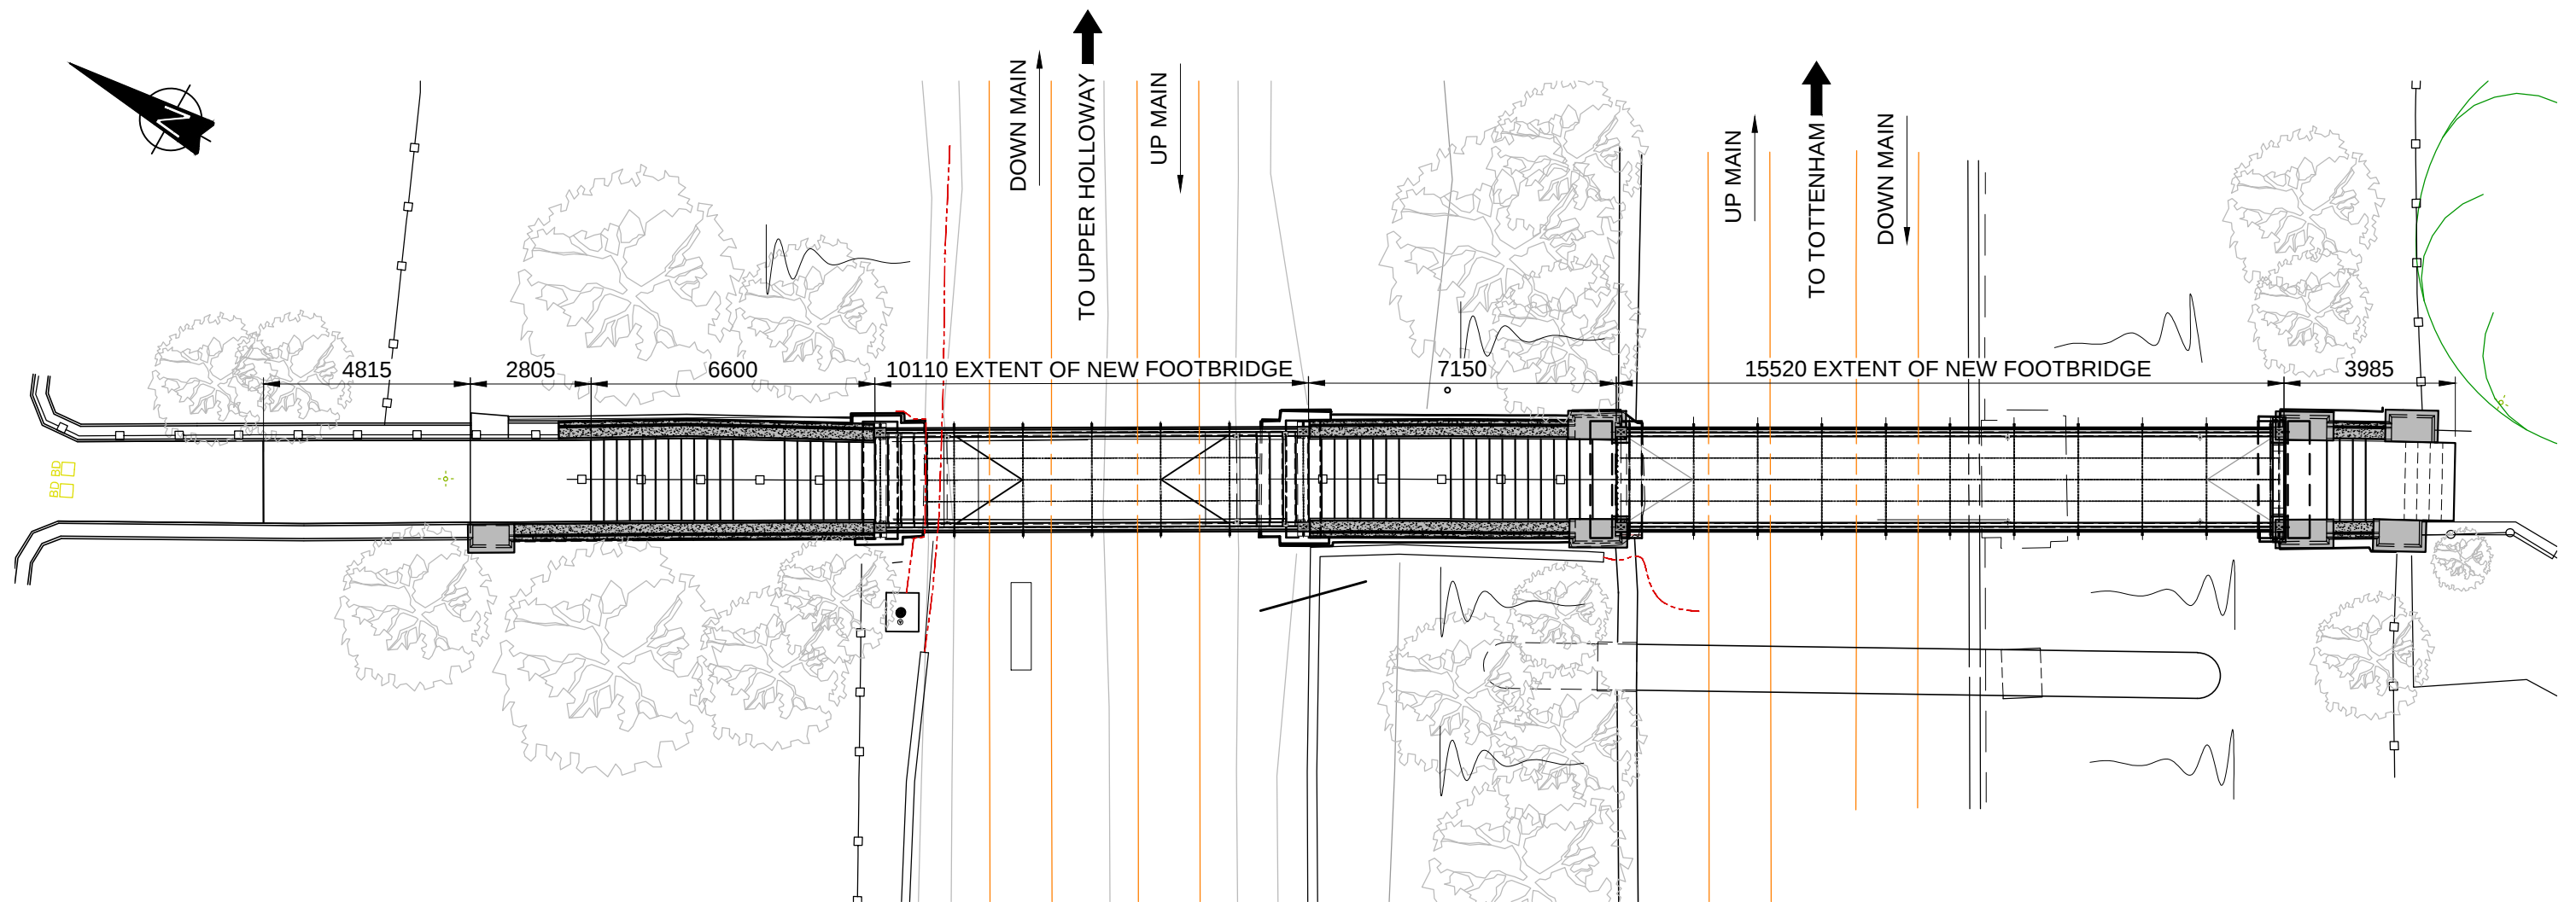

PROPOSED PLAN

SCALE 1:100 @ A3

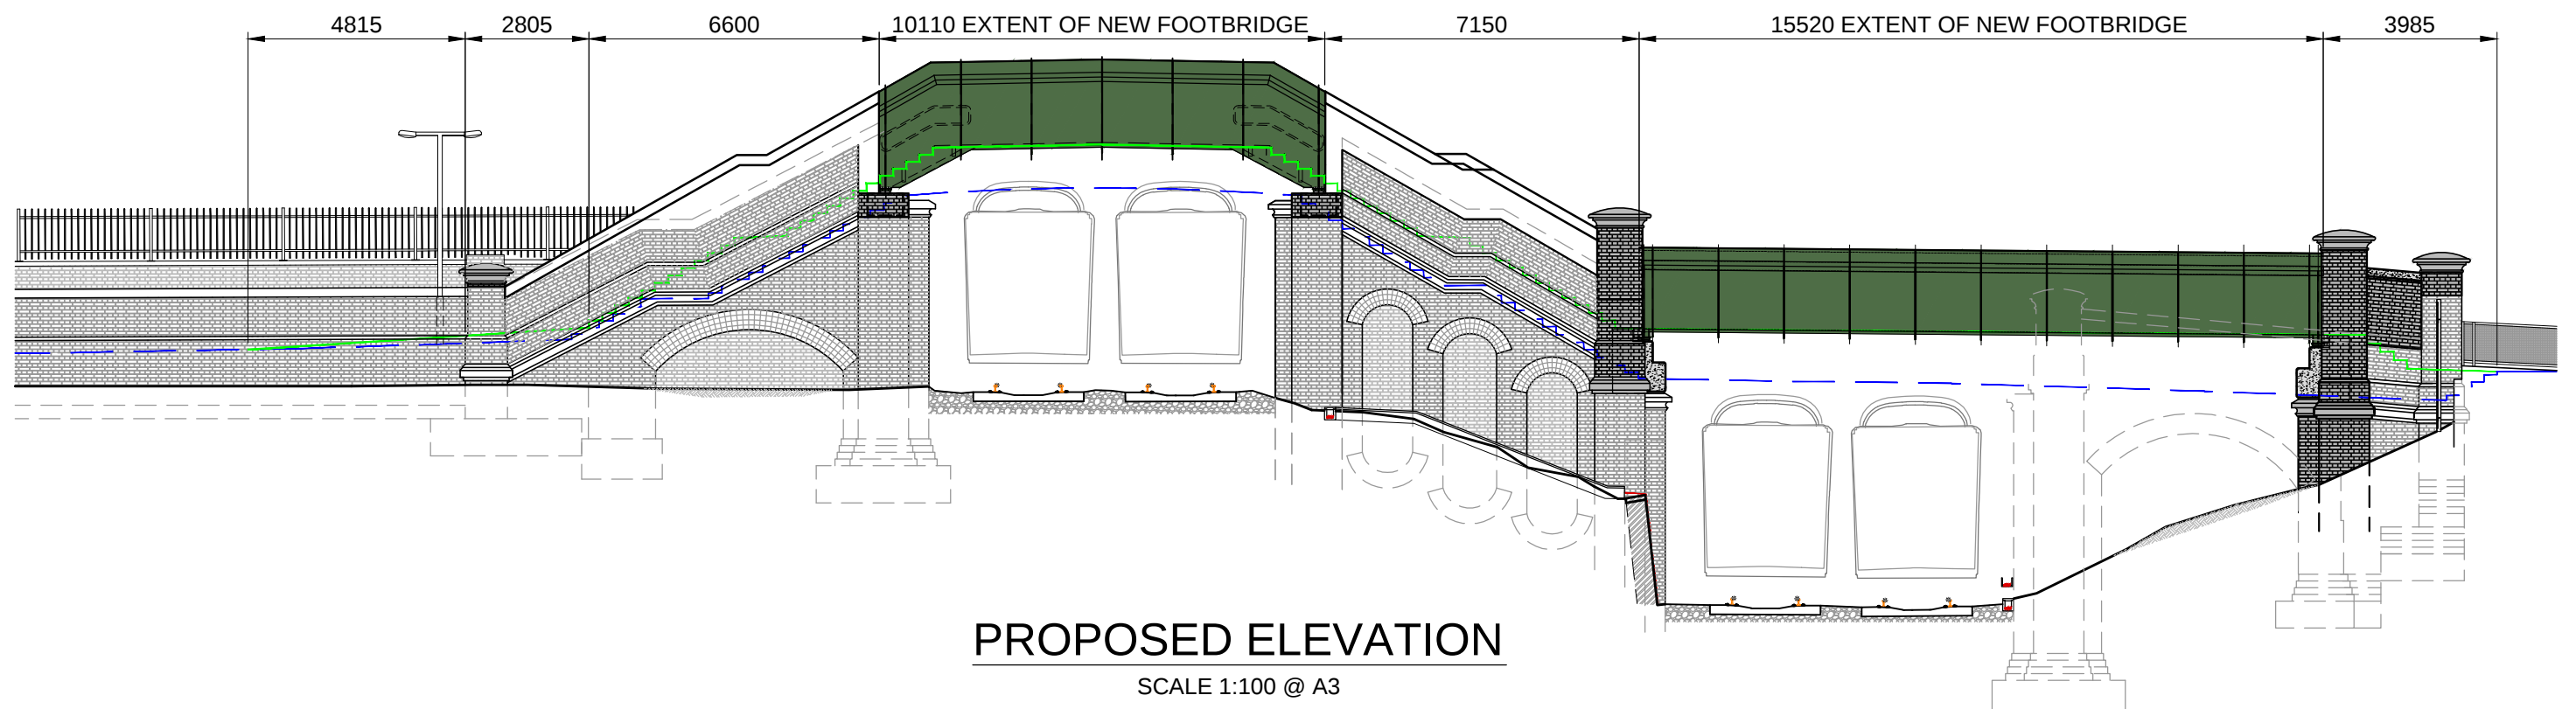

PROPOSED ELEVATION

SCALE 1:100 @ A3