


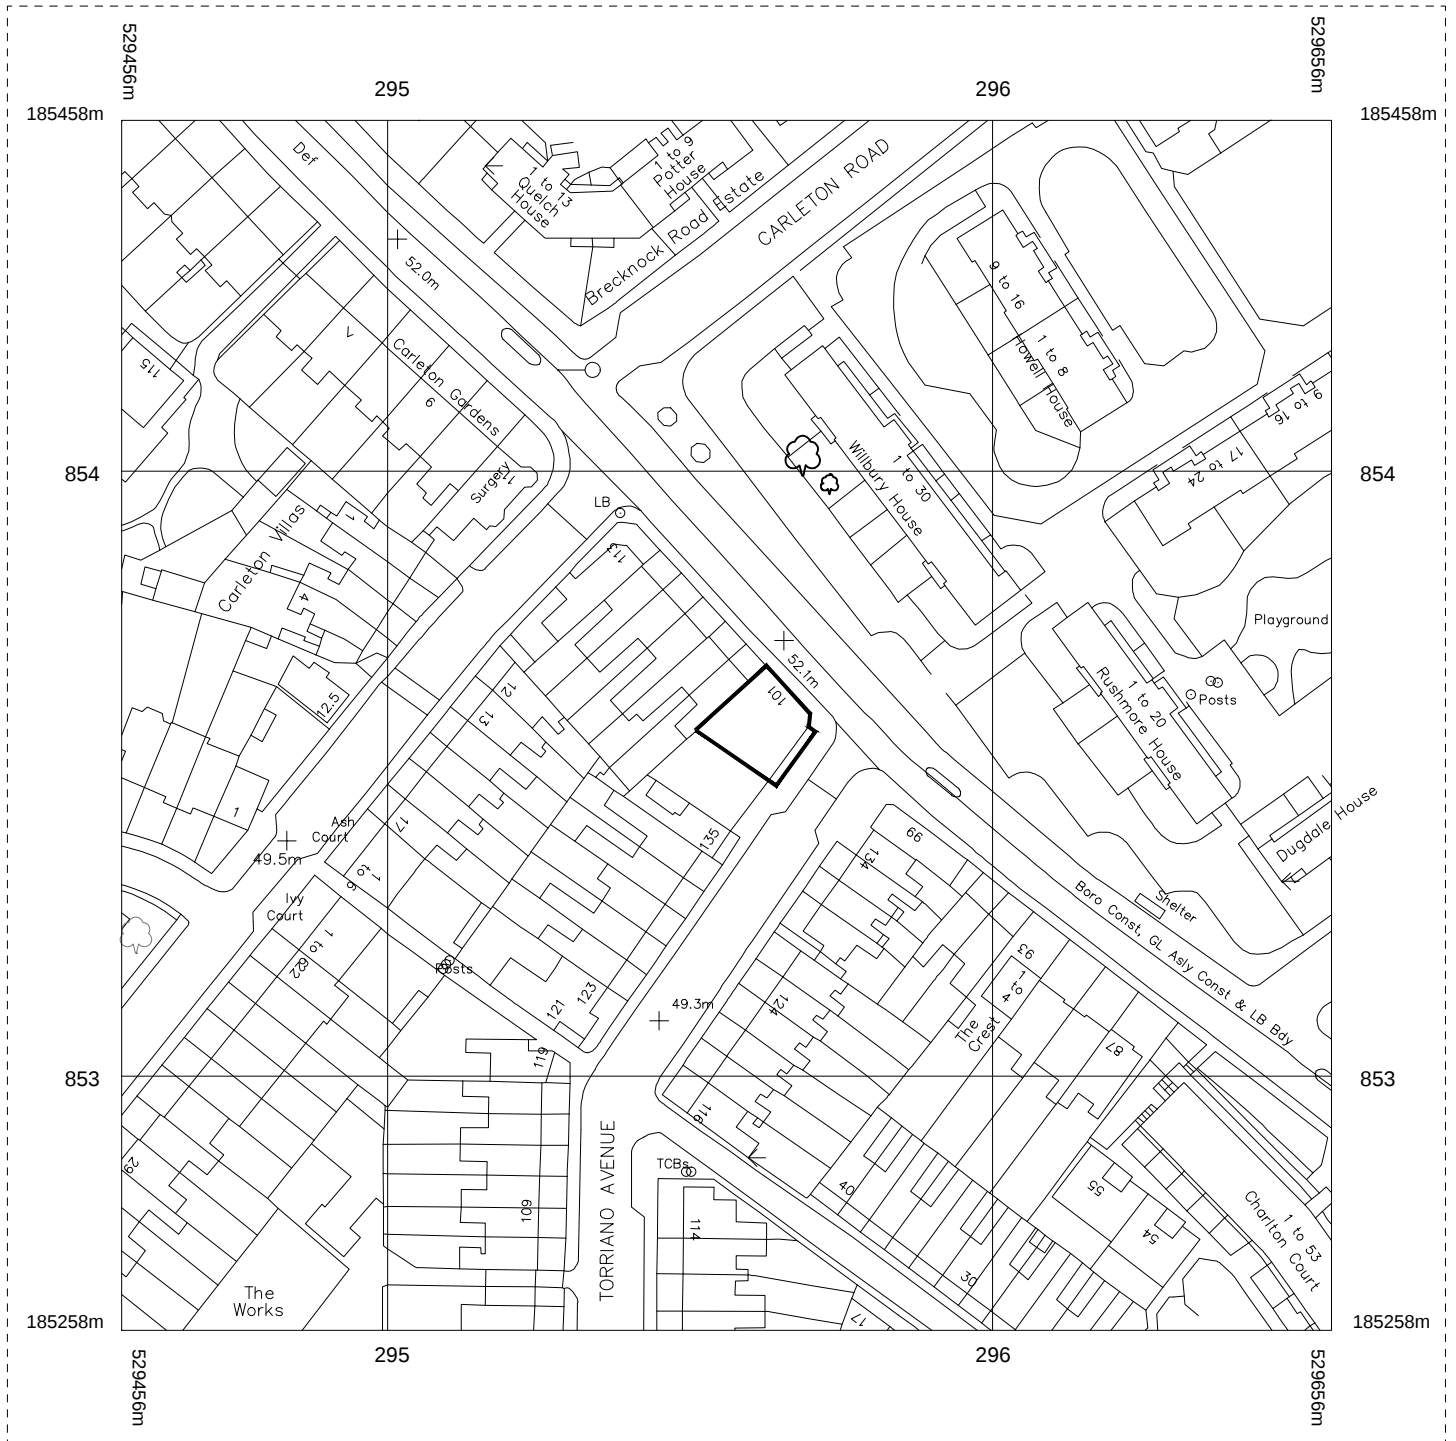

Martin Evans
Architects ©

18 Charlotte Road
London EC2A 3PB
tel 020 7729 2474

JOB
The Leighton
101 Brecknock Road
London, N7 0DA

TITLE
SITE LOCATION PLAN

DATE 17.06.2014

SCALE 1:1250 @ A4

DRAWN B.A.

DRAWING NO. BRE-PL-GA-01

