



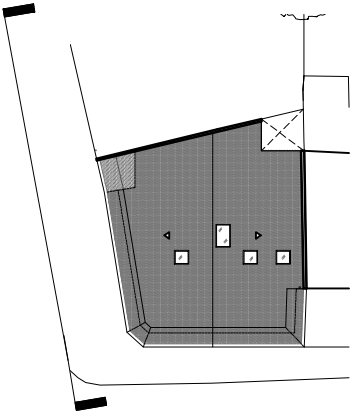

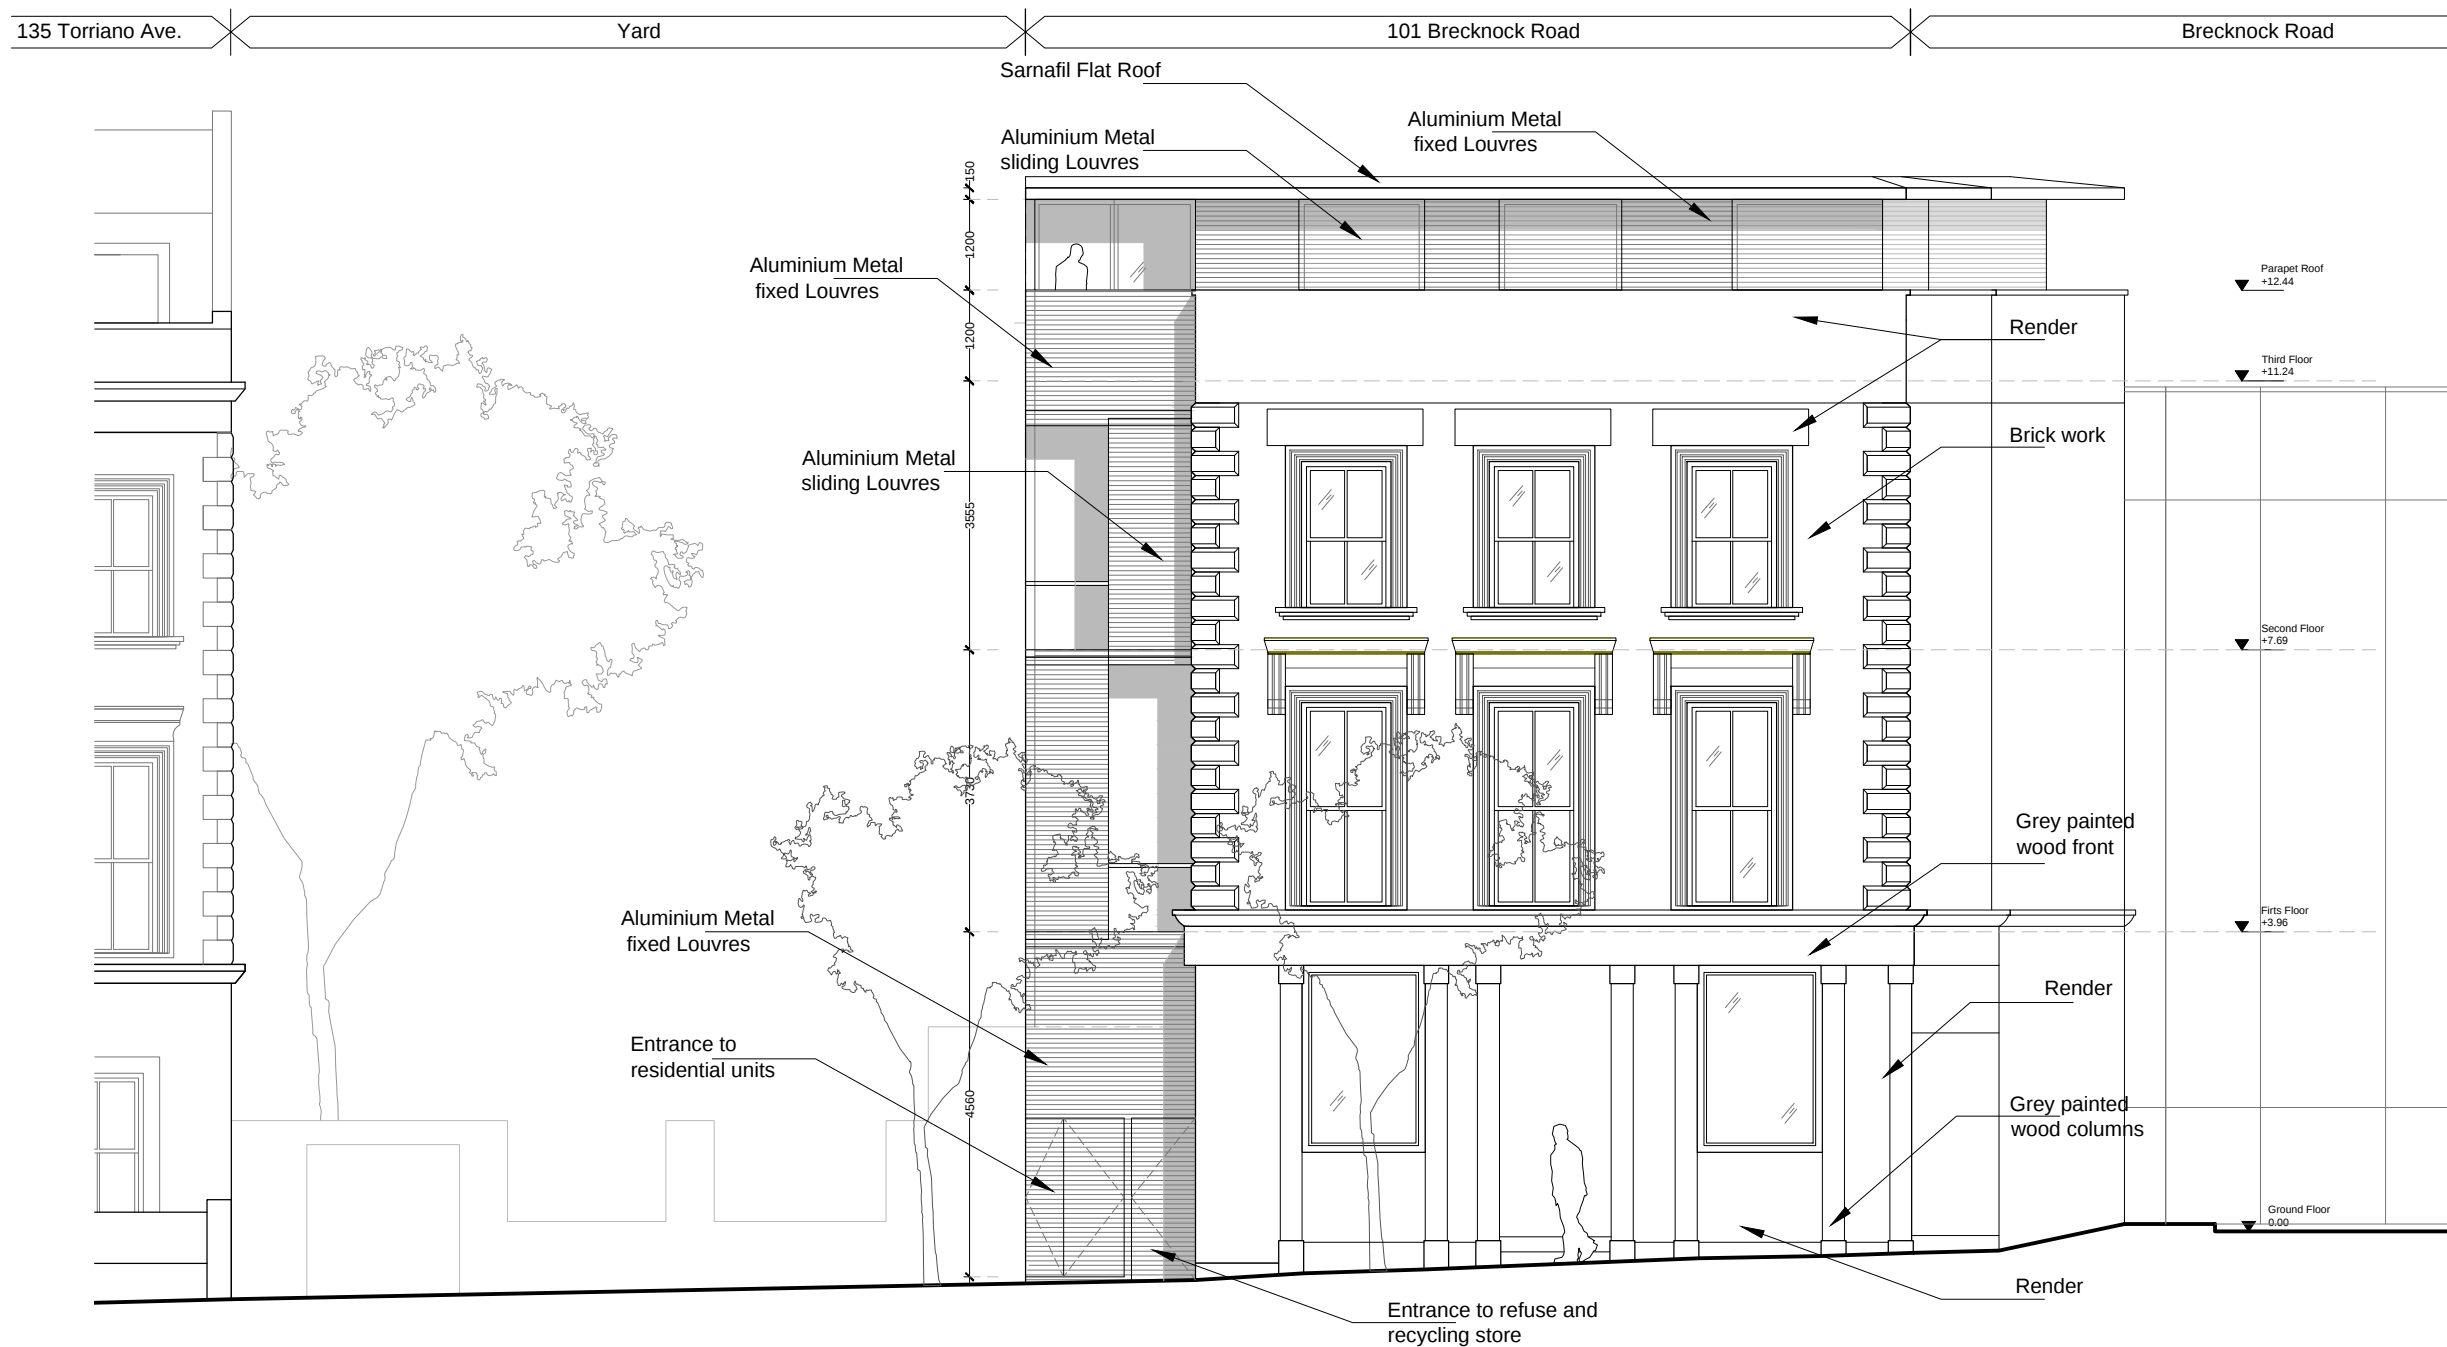

Martin Evans
Architects ©



18 Charlotte Road
London EC2A 3PB
tel 020 7729 2474

JOB
The Leighton
101 Brecknock Road
London, N7 0DA

TITLE
Torriano Ave. Elevation

DATE 17.06.2014
SCALE 1:100 @ A3
DRAWN B.A.

DRAWING NO. BRE-PL-GA-10

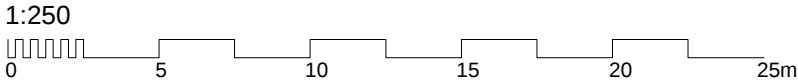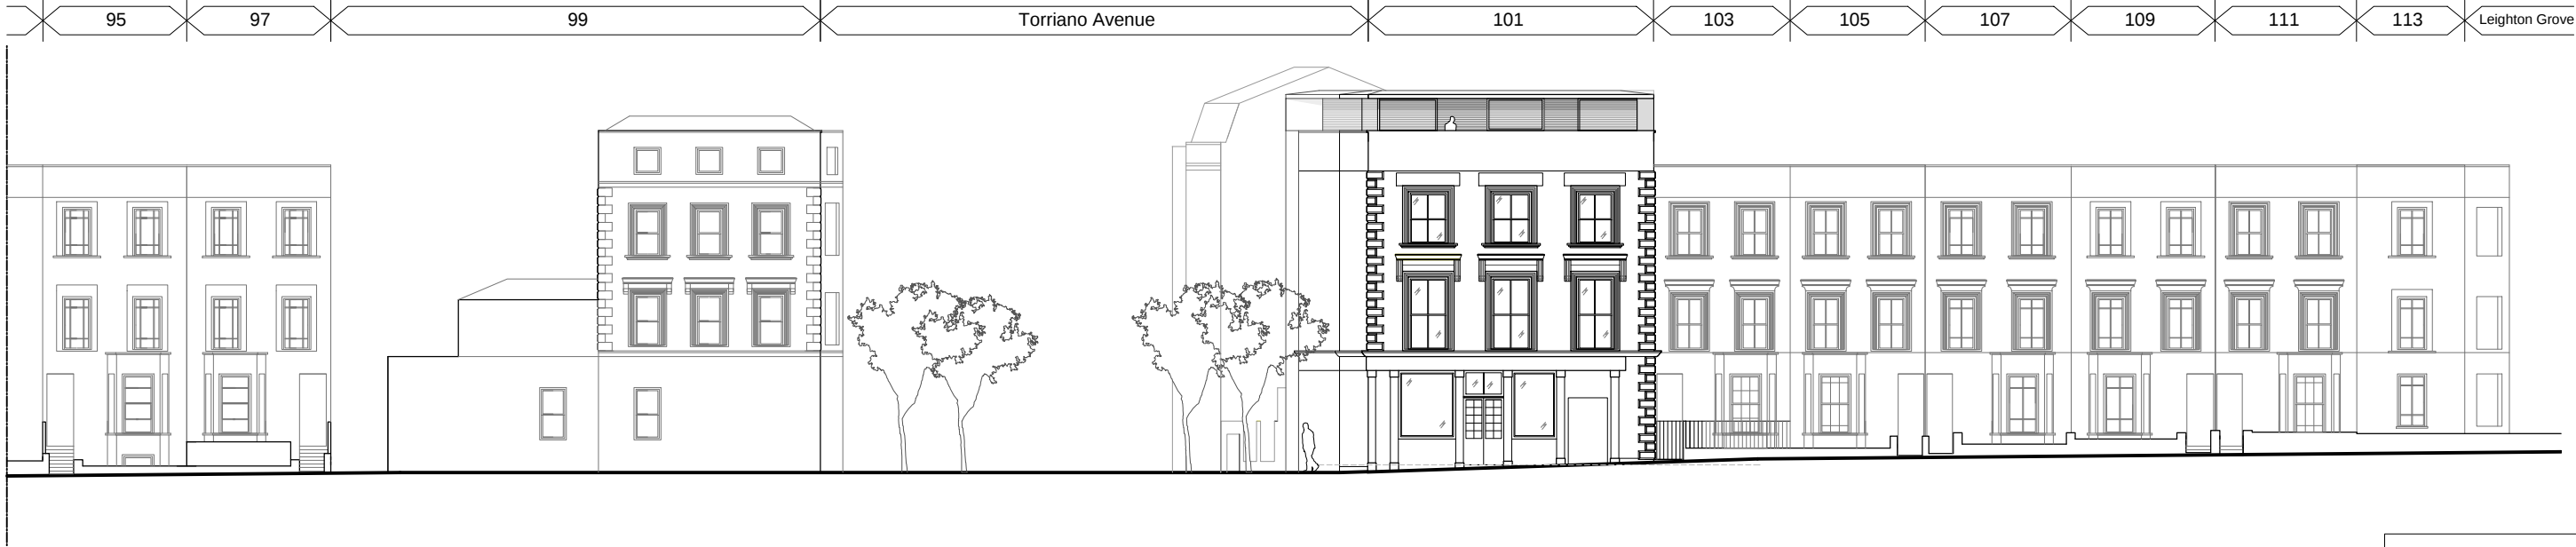

Martin Evans
Architects ©
18 Charlotte Road
London EC2A 3PB
tel 020 7729 2474

JOB
The Leighton
101 Brecknock Road
London, N7 0DA

TITLE
CONTEXT ELEVATIONS

DATE	17.06.2014
SCALE	1:250 @ A3
DRAWN	B.A.

DRAWING NO. BRE-PL-GA-13