


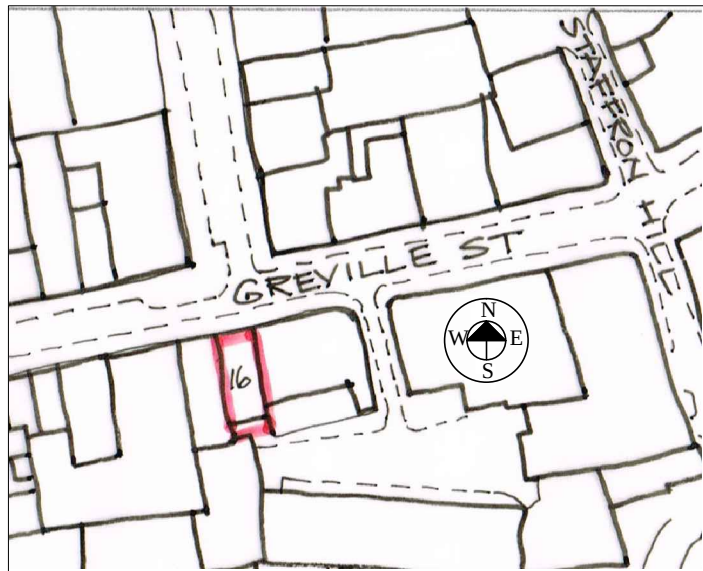


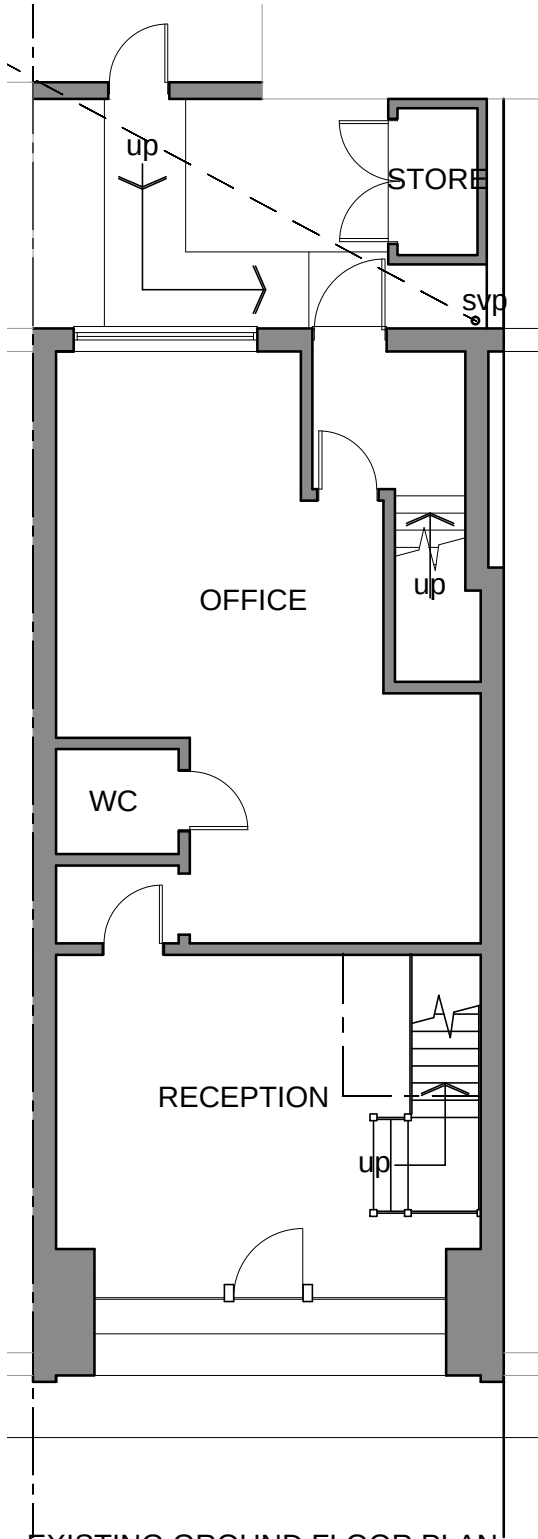


LOCATION PLAN 1:1250

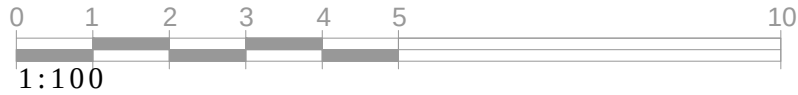

EXISTING GROUND FLOOR PLAN

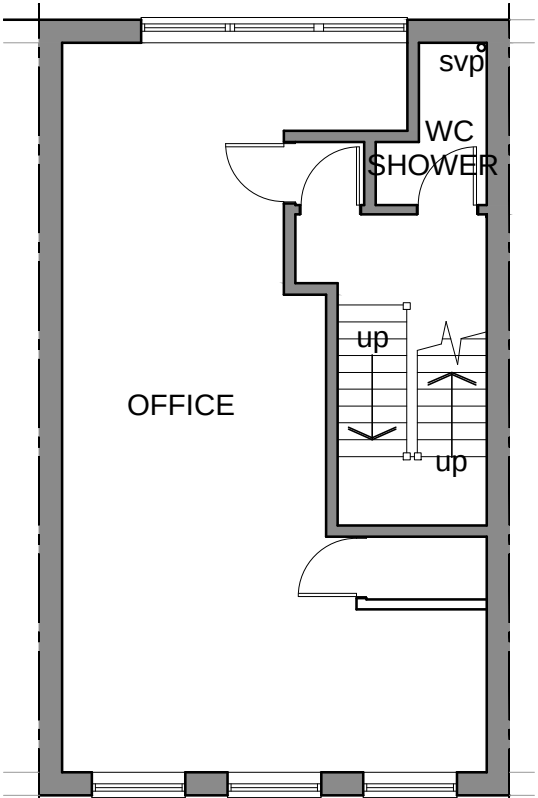


EXISTING SECOND FLOOR PLAN

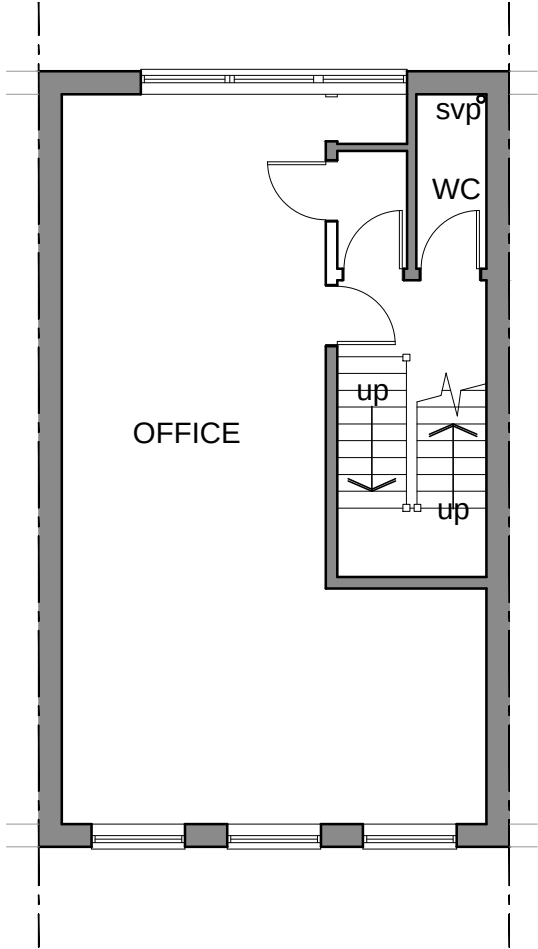


EXISTING FIRST FLOOR PLAN



EXISTING PHOTOS

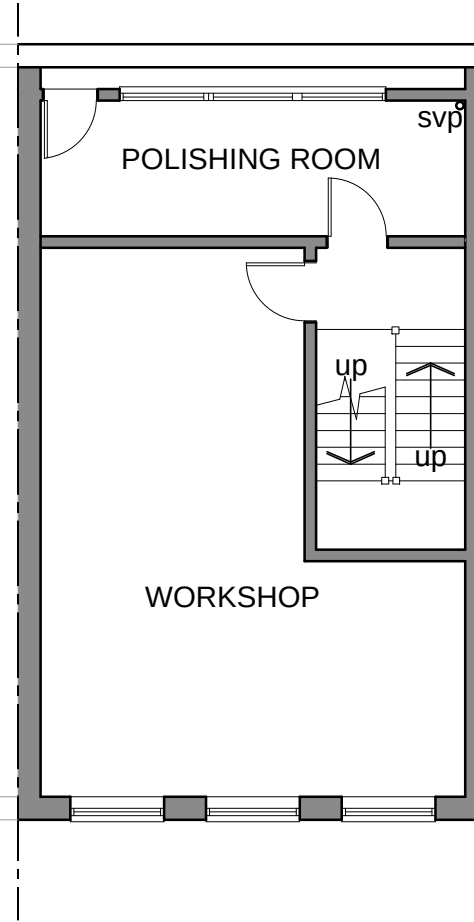

EXISTING THIRD FLOOR PLAN

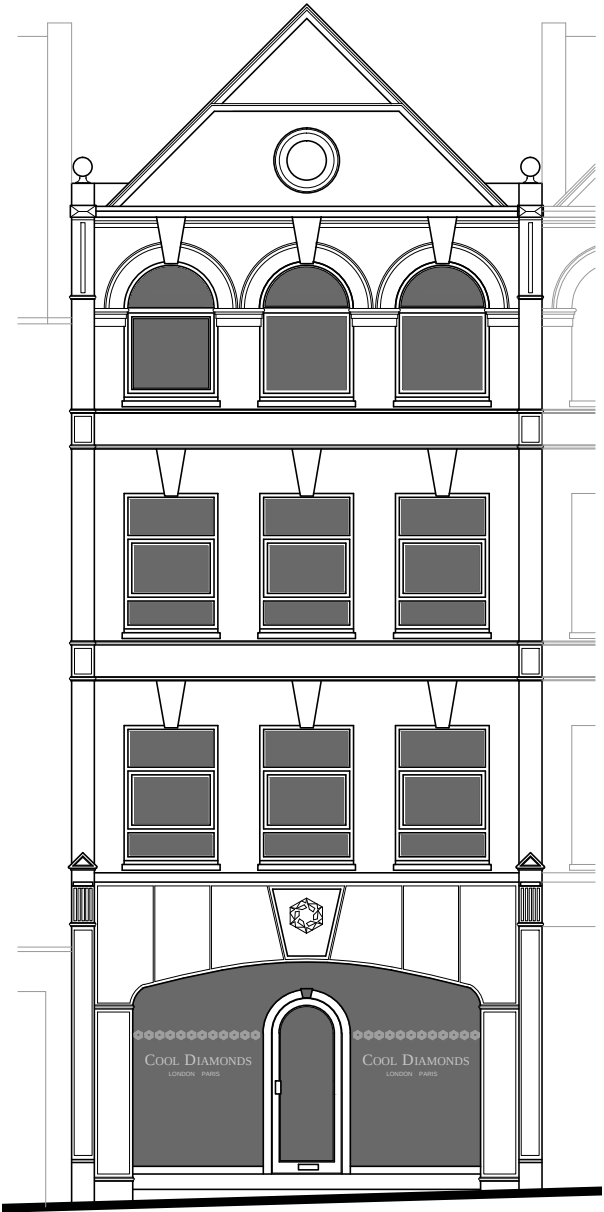

EXISTING FRONT ELEVATION

EXISTING BASEMENT FLOOR PLAN

BETTER BY DESIGN
11 LARCH CRESCENT, TONBRIDGE
KENT, TN10 3NN
Tel: 01732 505336
e-mail: betterbydesign@blueyonder.co.uk

PROJECT
COOL DIAMONDS, 16 GREVILLE ST, EC1N 8SQ
NEW TOP FLOOR FLAT, G/F JEWELLERY SHOP
BASEMENT WORKSHOP & OUTSIDE WC TO REAR.
CLIENT
COOL DIAMONDS
16 GREVILLE STREET
LONDON, EC1