



NOTE:- THESE DRAWINGS ARE FOR PLANNING PURPOSES ONLY AND SHOULD NOT BE USED FOR CONSTRUCTION

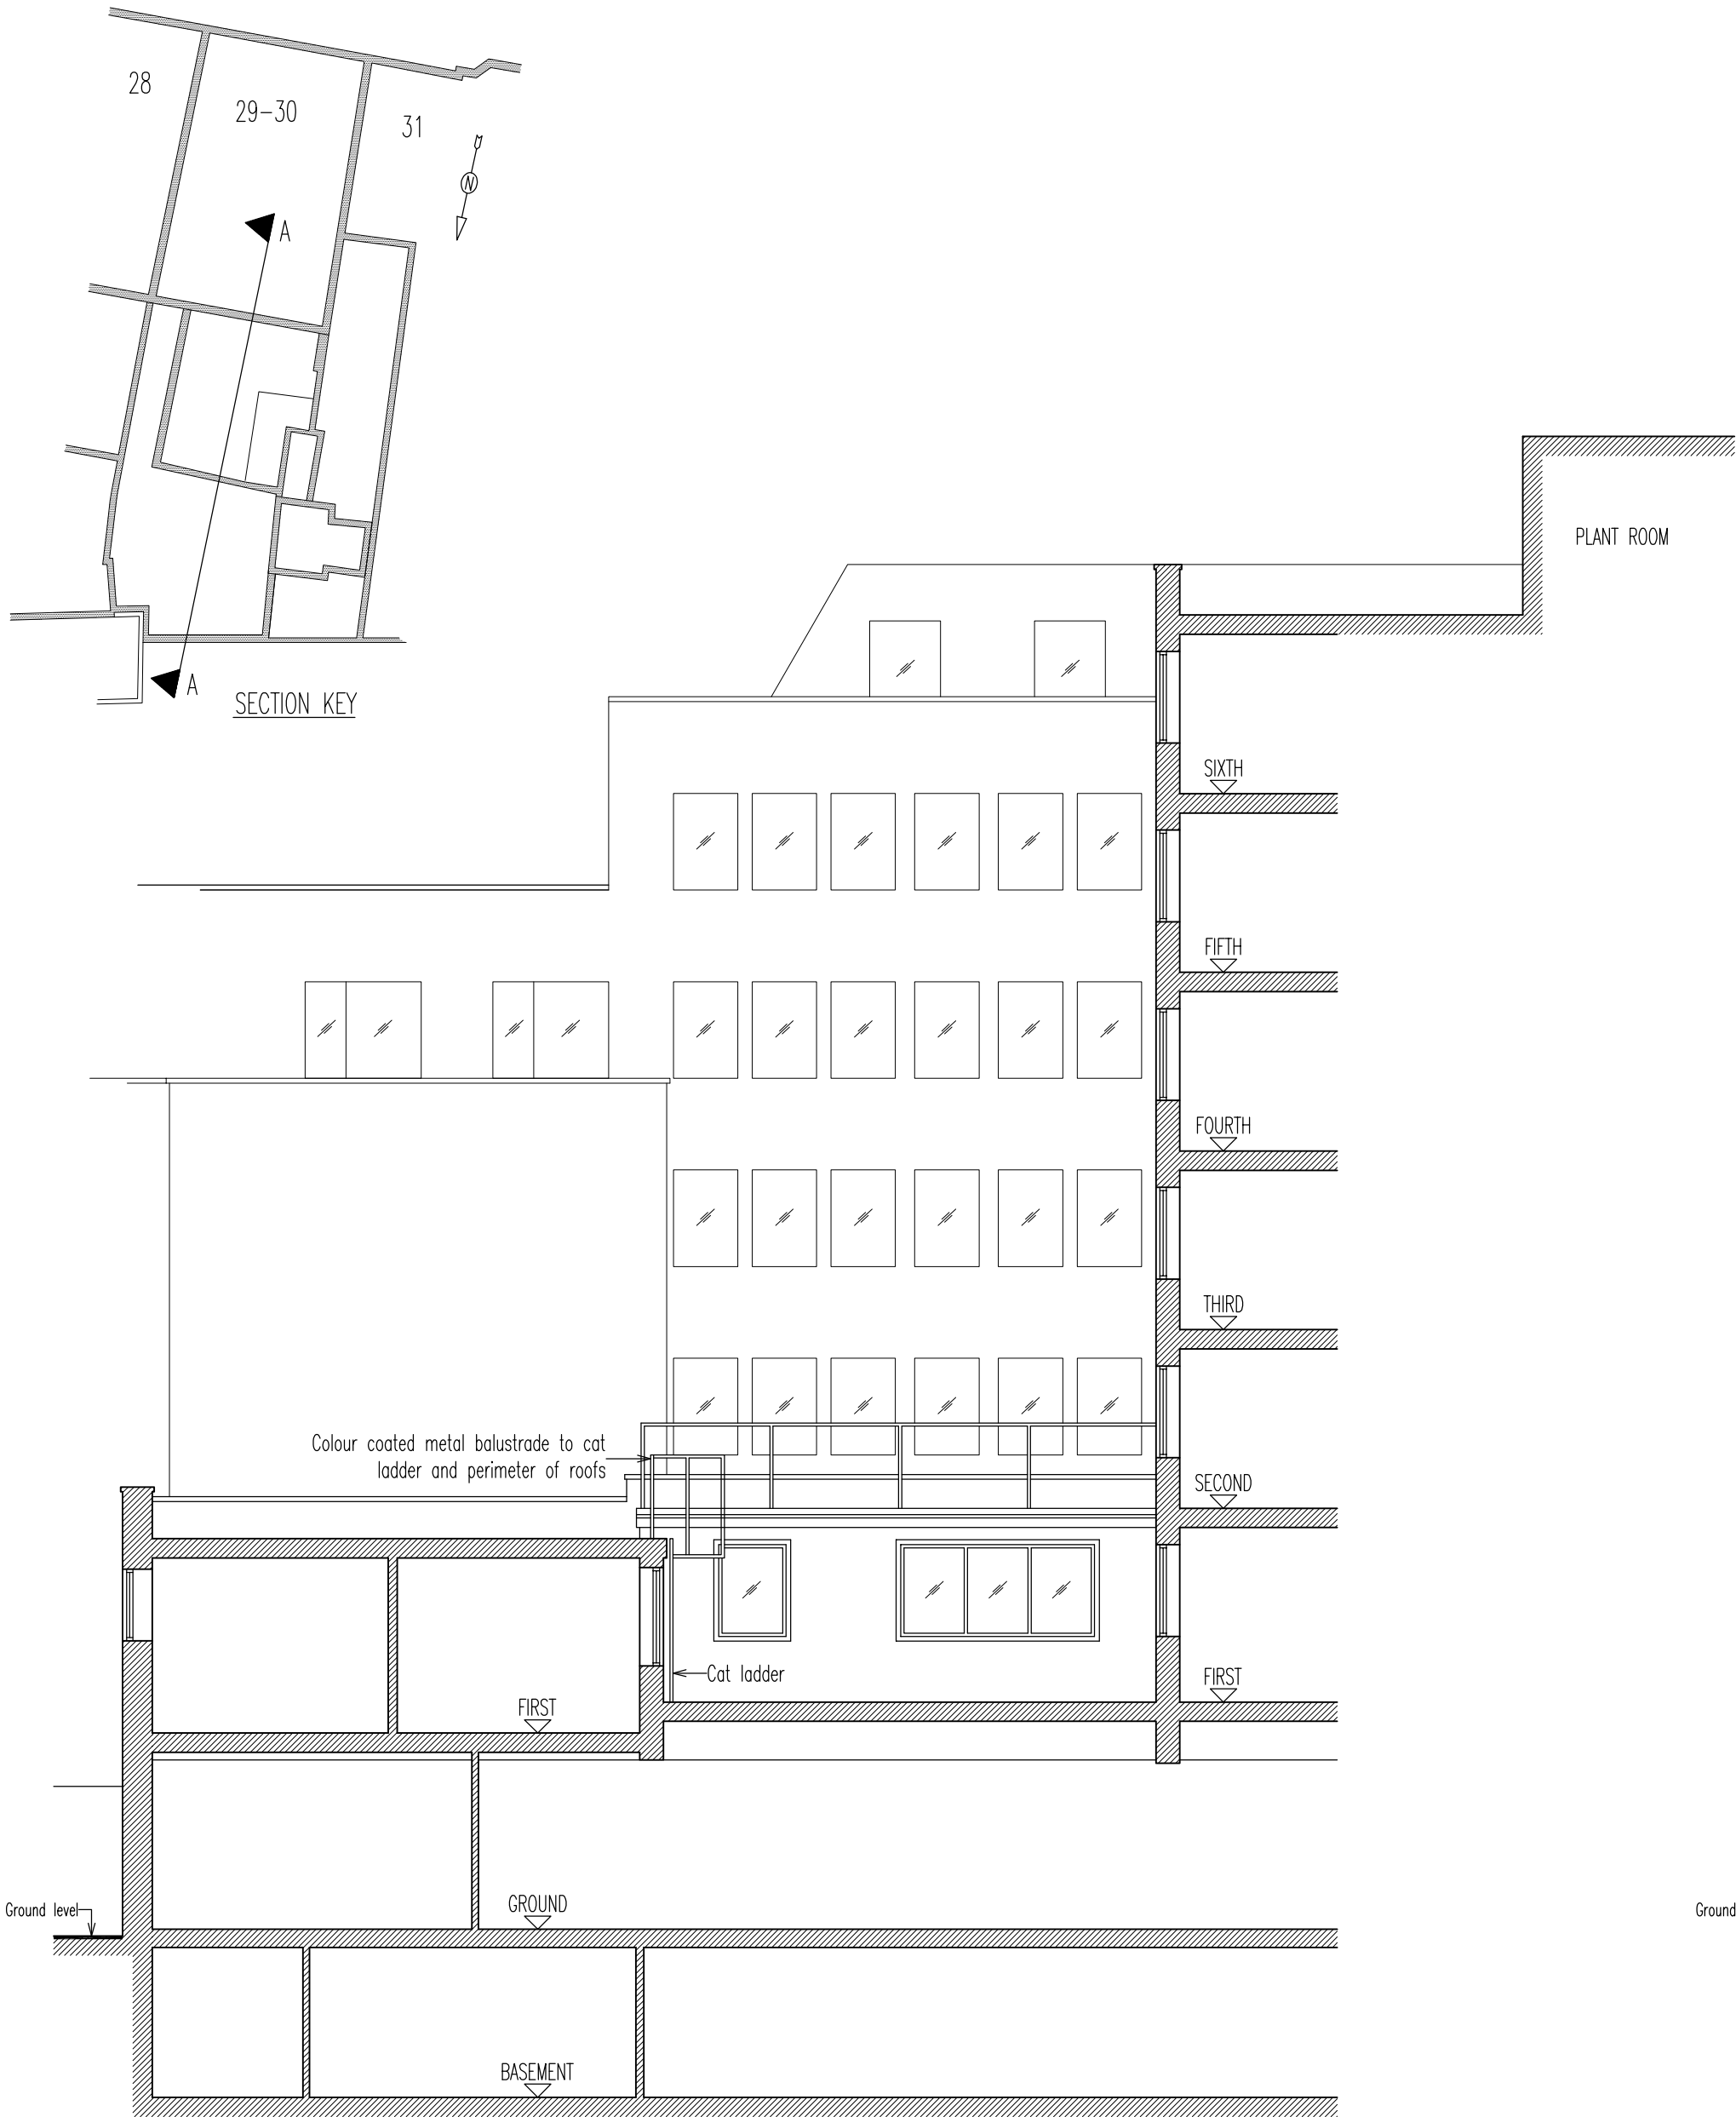

INDICATIVE SECTION A:A AS EXISTING

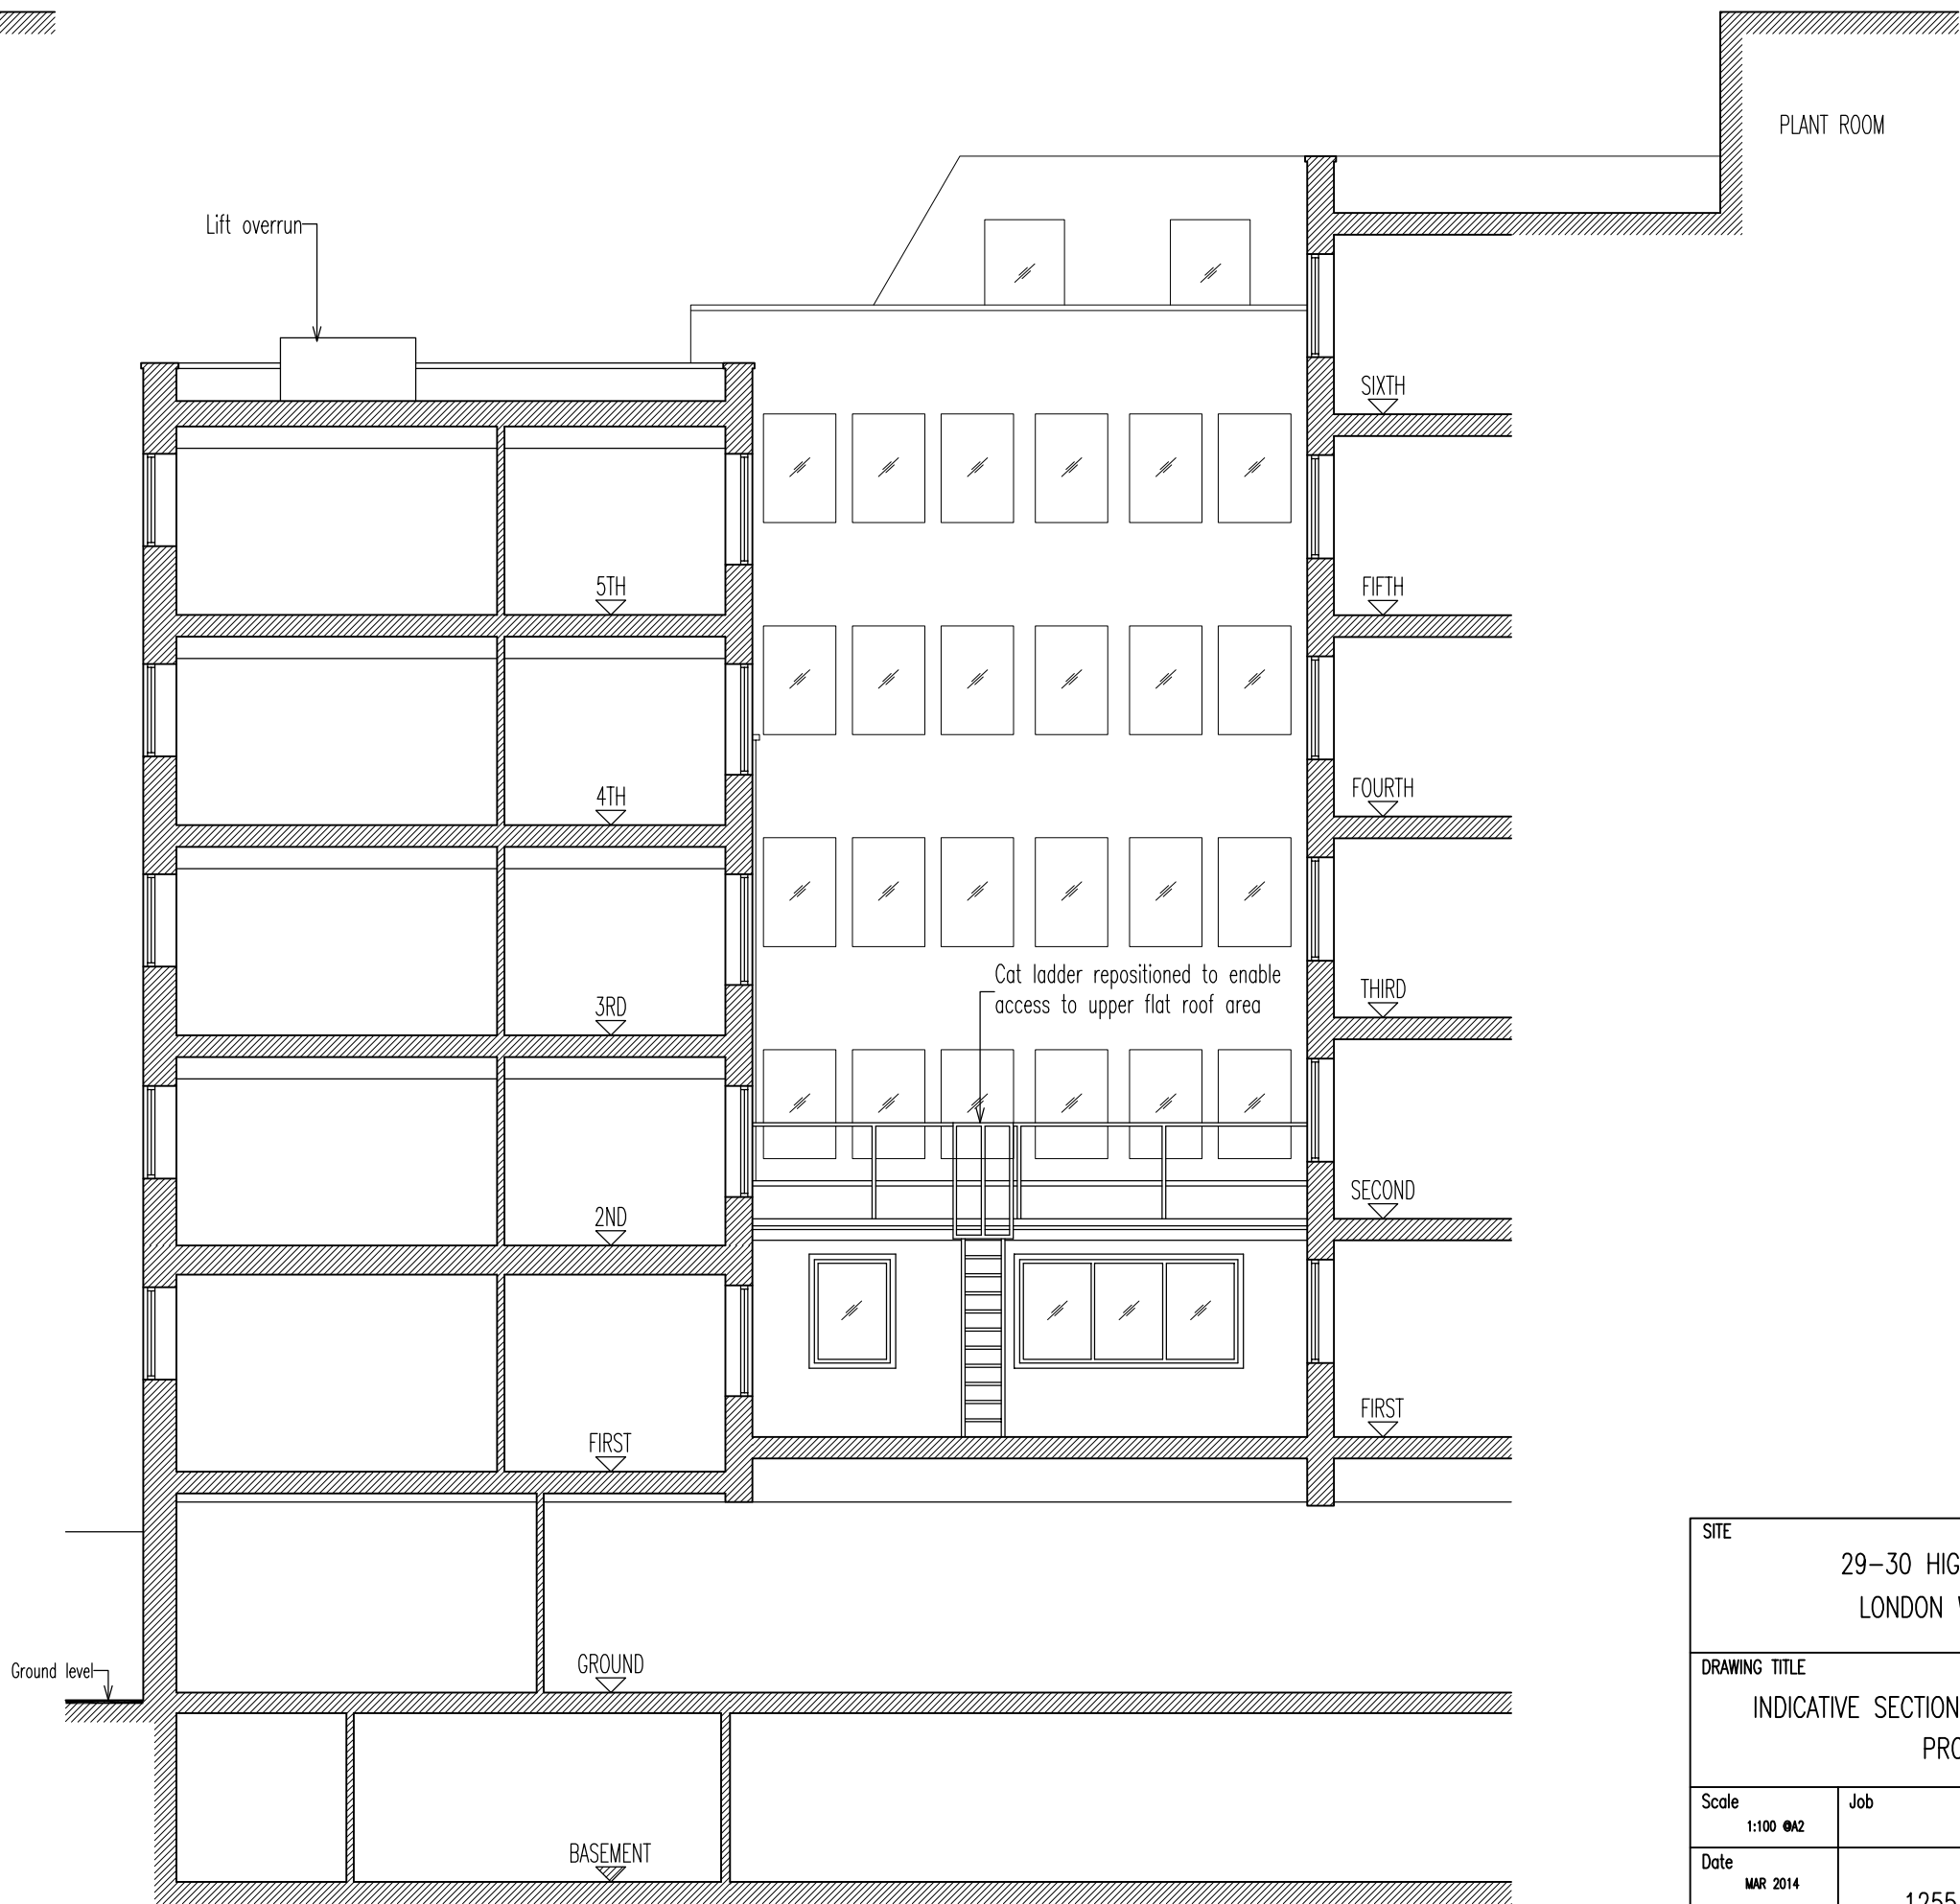

INDICATIVE SECTION A:A AS PROPOSED

SITE			
29-30 HIGH HOLBORN LONDON WC1V 6AZ			
DRAWING TITLE			
INDICATIVE SECTION A:A AS EXISTING AND PROPOSED			
Scale	Job	Drg No.	Rev
1:100 002			
Date	1255	50	
MAR 2014			
Drawn			
COPYRIGHT:- The contents of this drawing may not be reproduced in whole or in part without the written permission of Draper Neal Associates			

**Draper Neal Associates**  
ARCHITECTURE AND BUILDING DESIGN  
3 GROSVENOR ROAD, SEAFORD, EAST SUSSEX  
BN25 2BL  
Tel: 07976 717 587      peter@draperneal.co.uk