




LHQ SERVICES LTD
HAMPSHIRE
LONDON
NW3 7SX
PHONE: +447801482127

REVISIONS



No DATE DESCRIPTION BY



01 | Front (South) Elevation and Driveway Layout - Existing(1:50 @ A0)

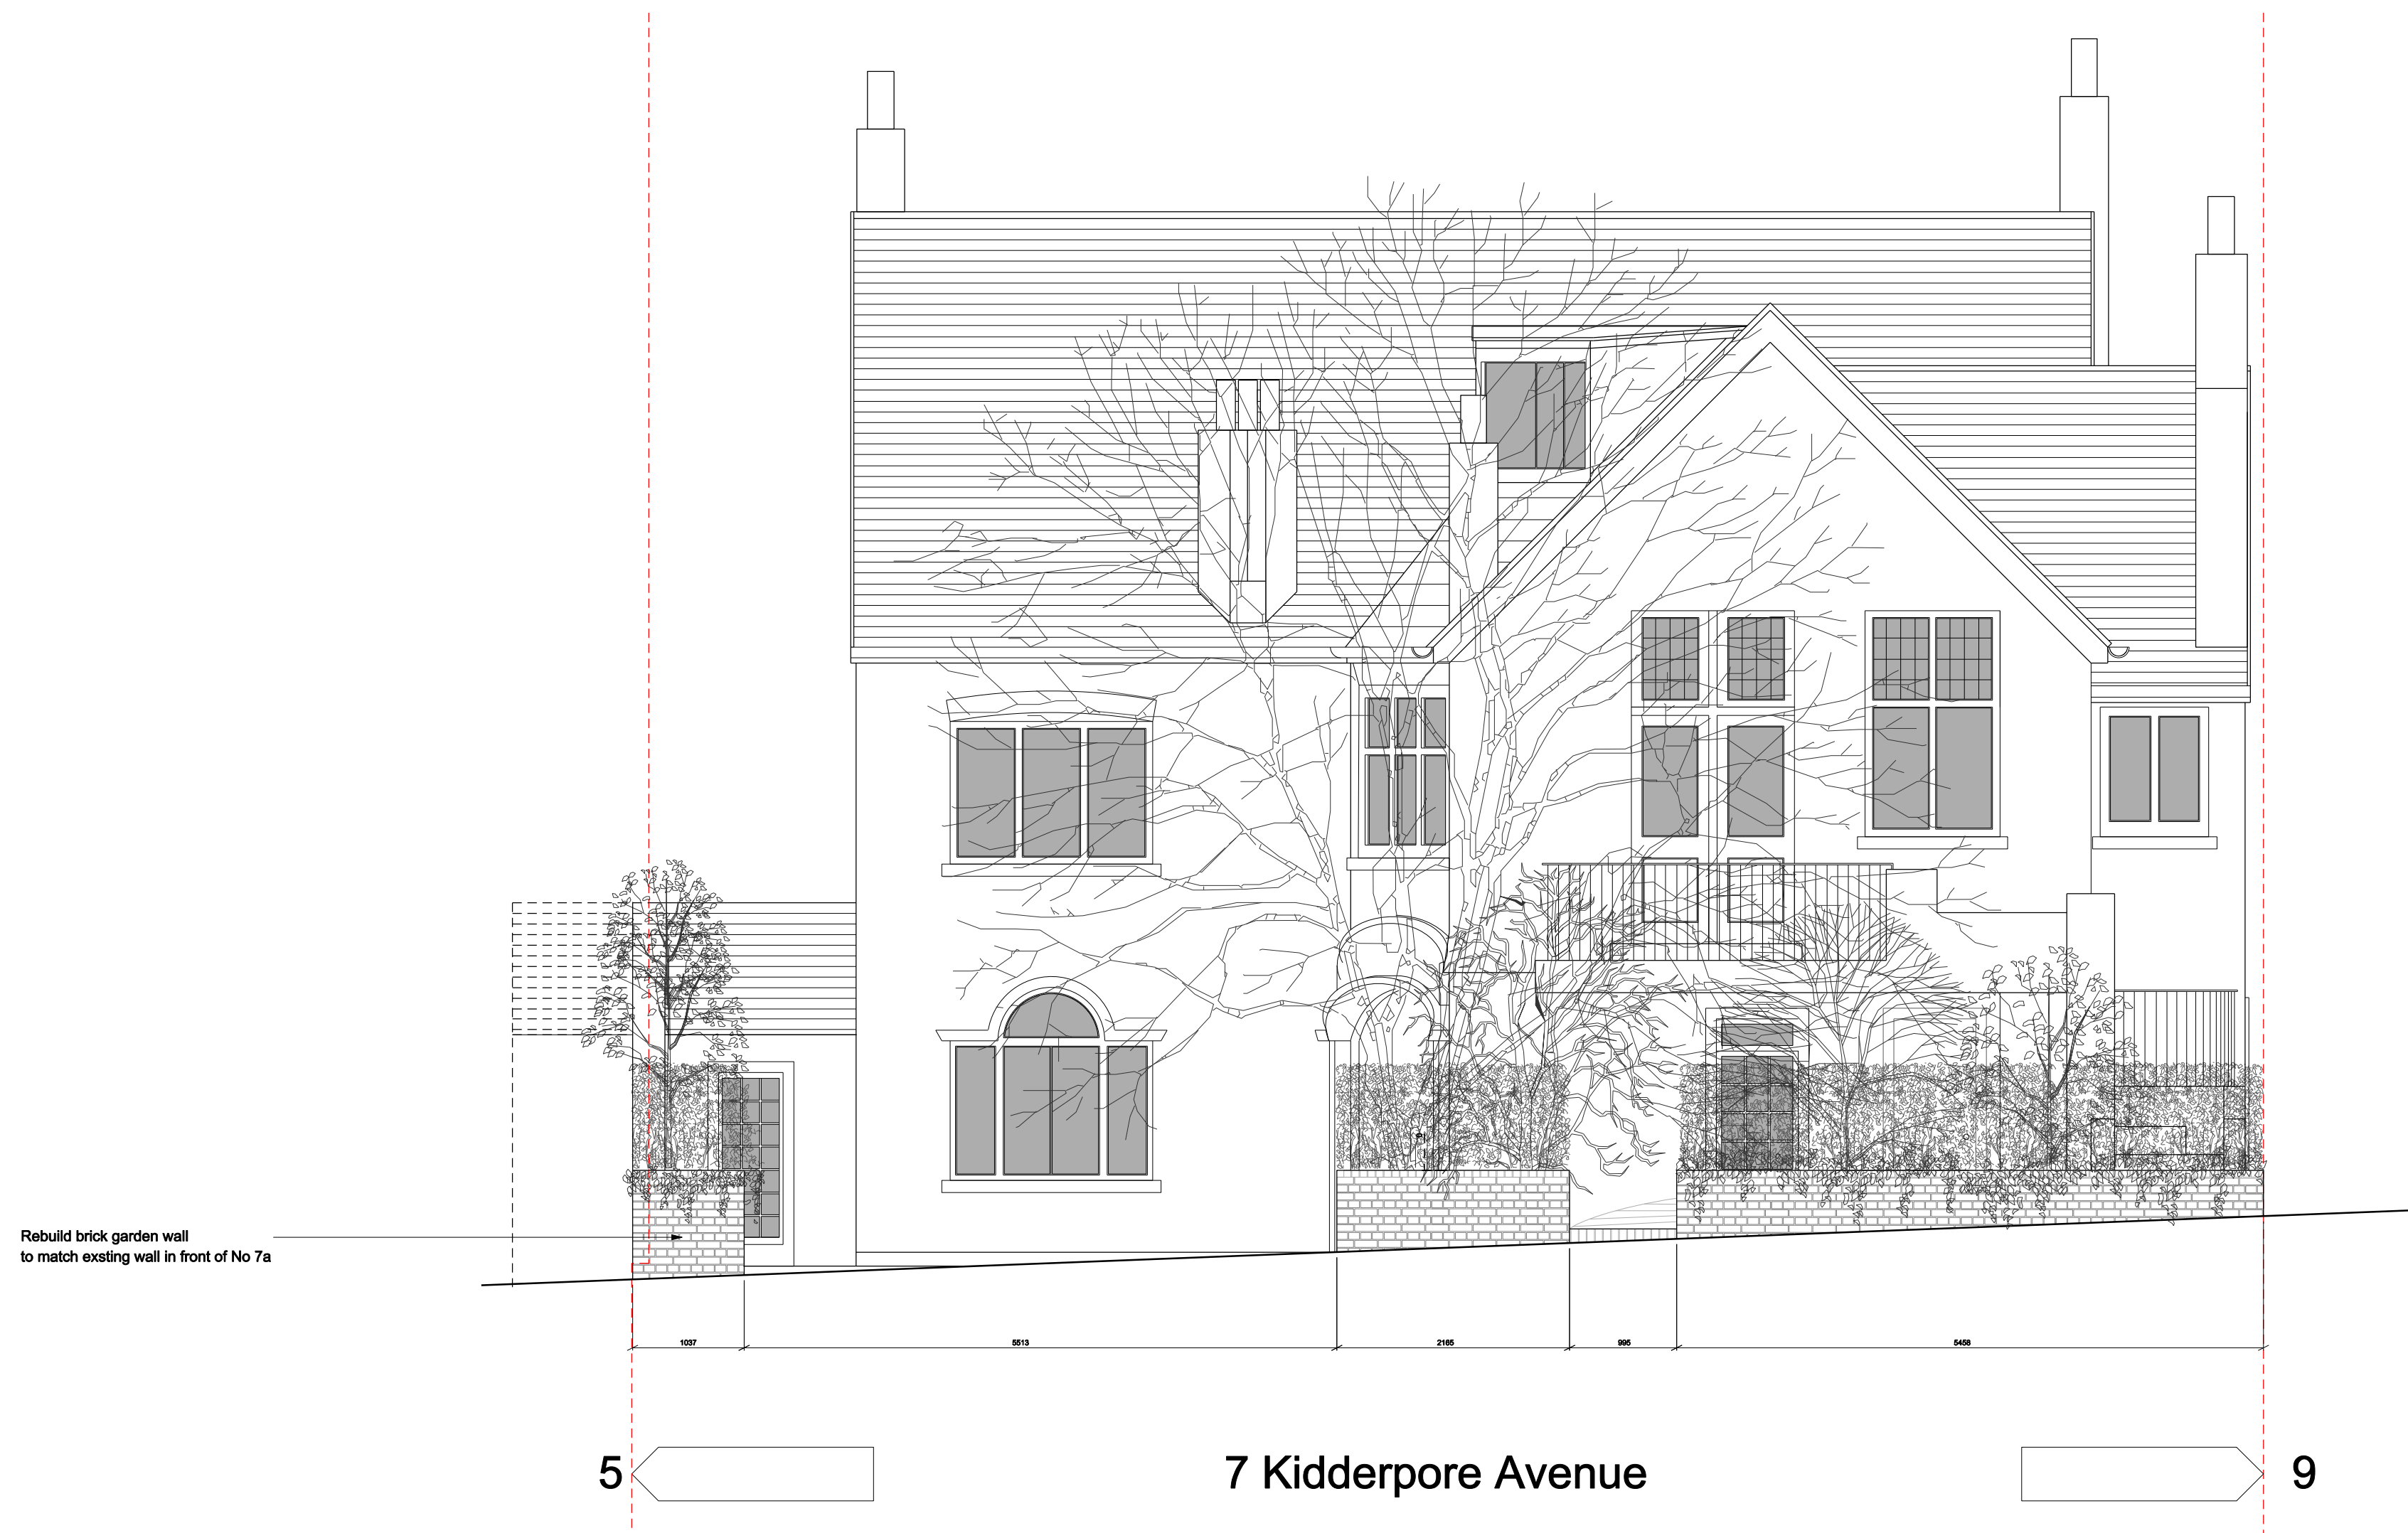

02 | Front (South) Elevation and Driveway Layout - Proposed (1:50 @ A0)

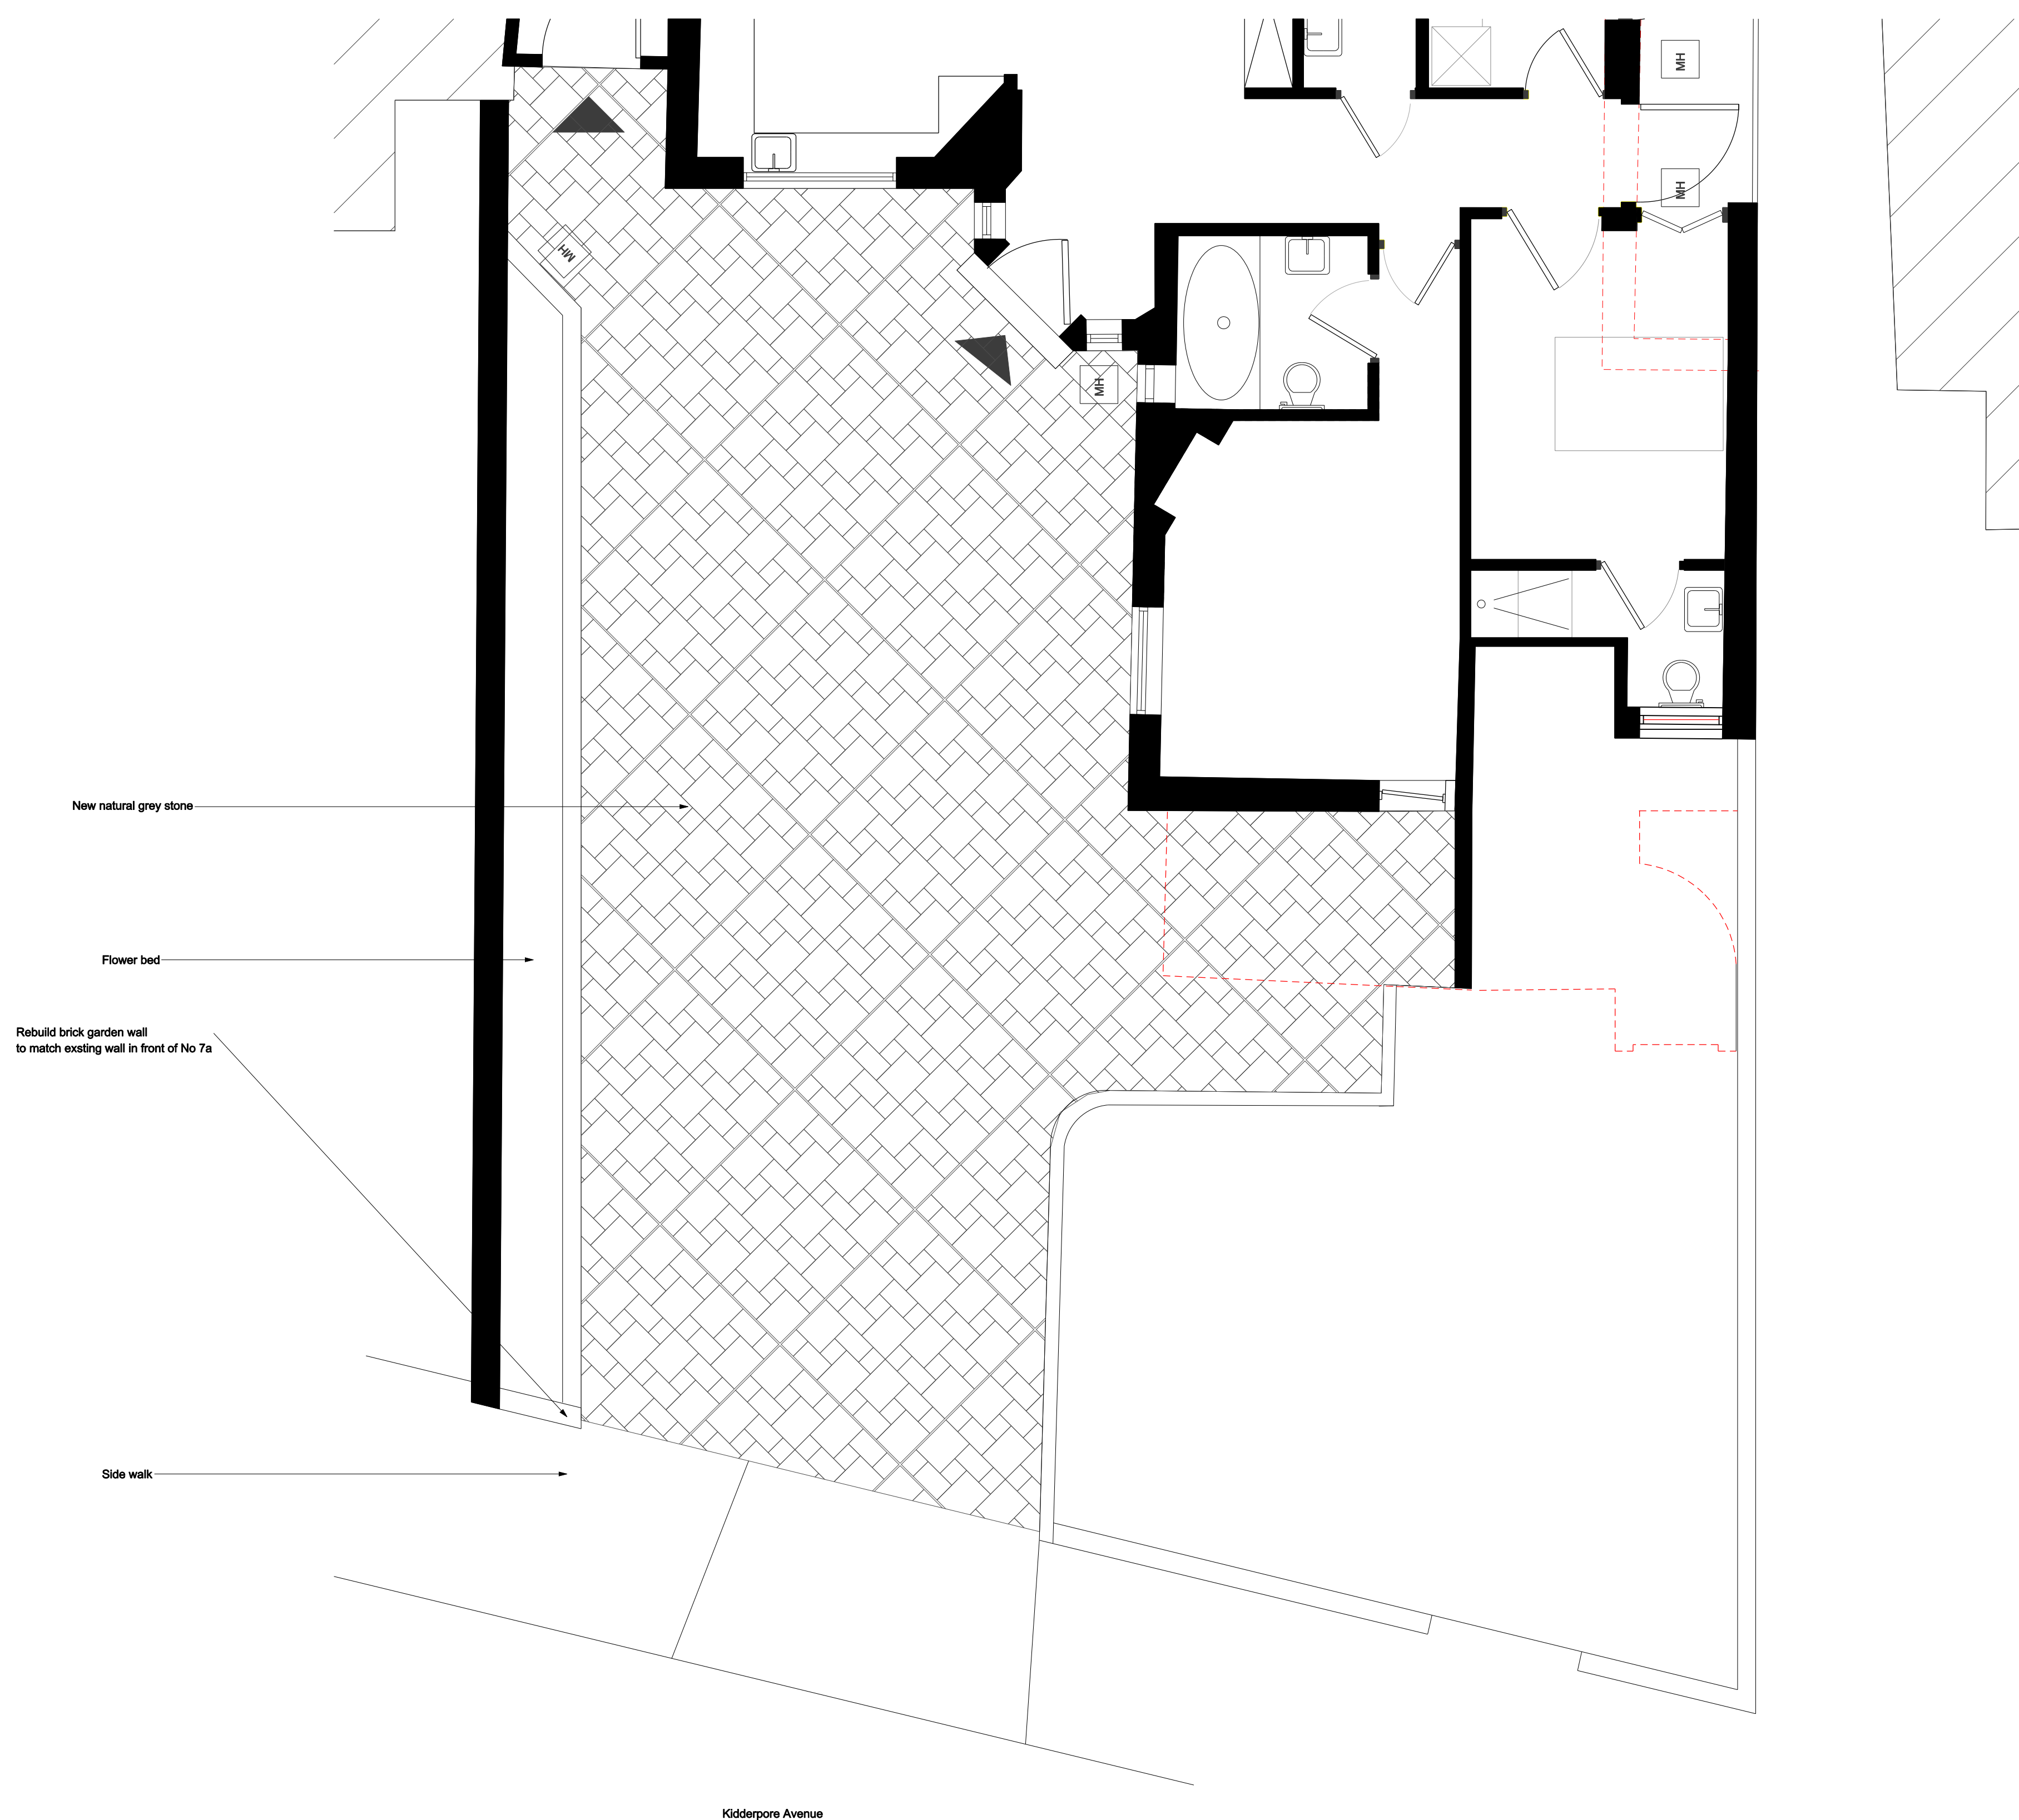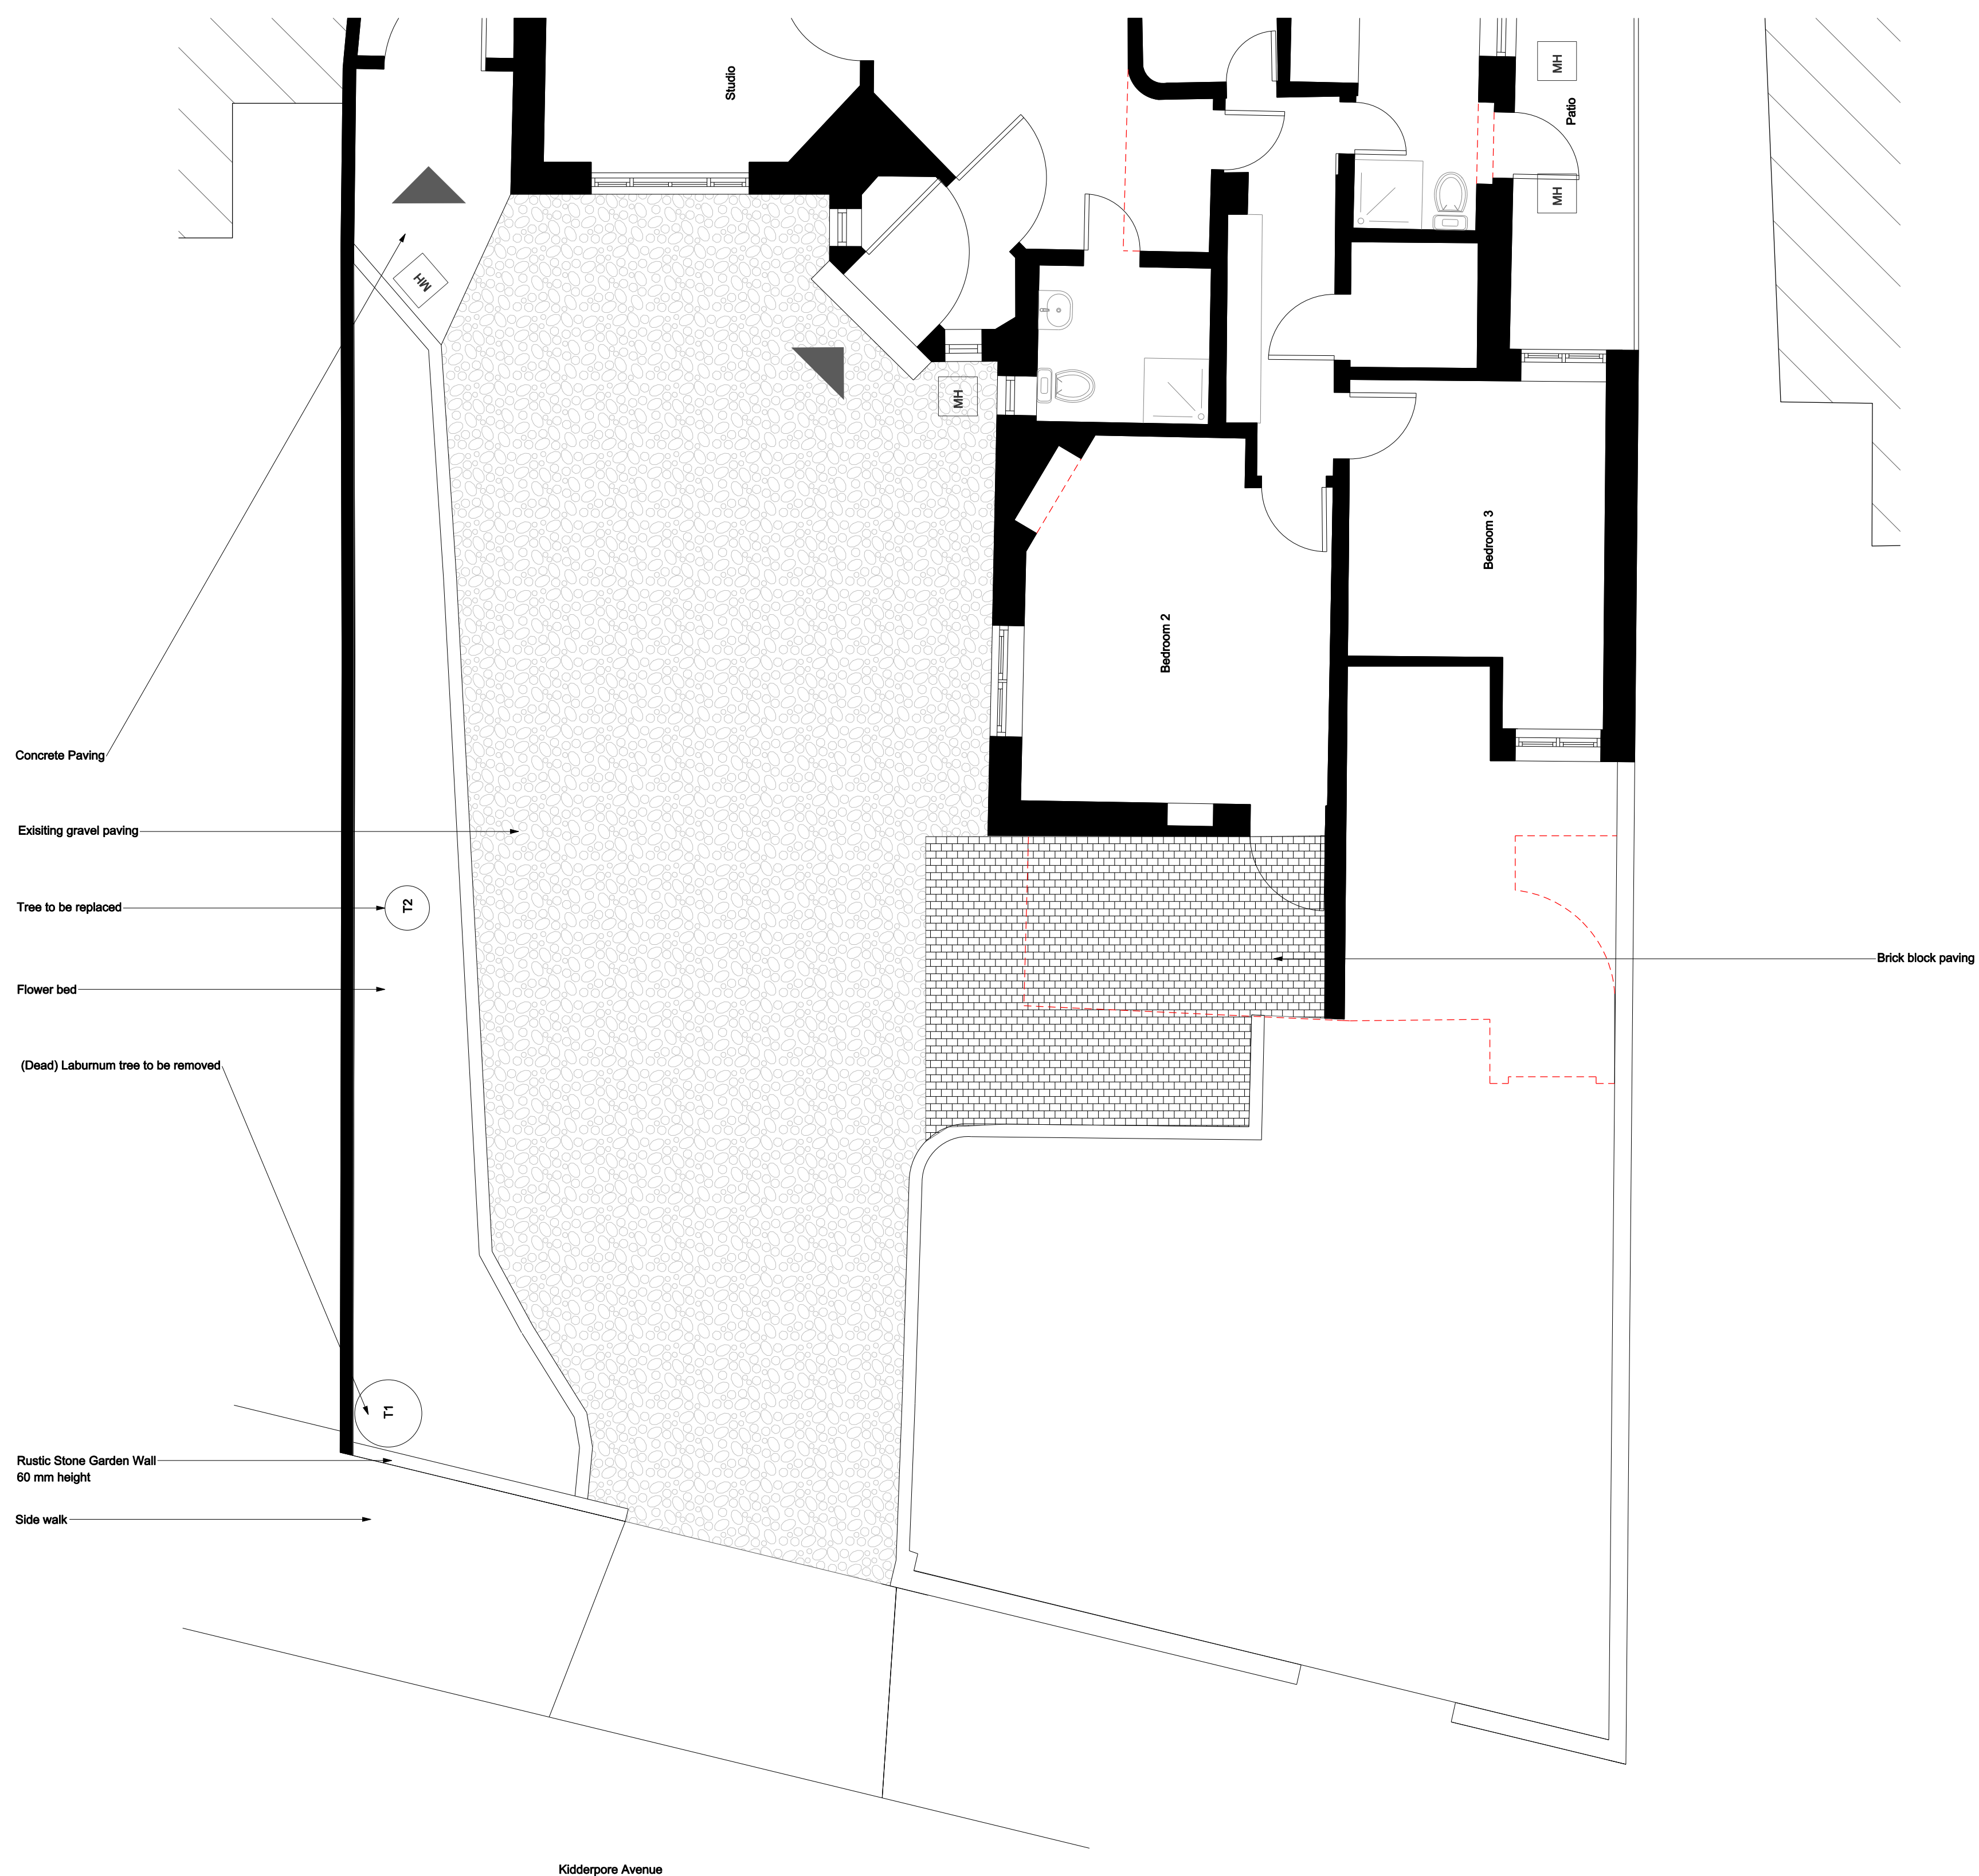

CLIENT
Mr Jafar Omid
7 Kidderpore Avenue
London NW3 7SX

PROJECT
Refurbishment and
Basement Extension of
7 Kidderpore Avenue
London NW3 7SX

DRAWING TITLE
Proposed Alterations to Driveway
Layout

SCALE DATE
1:50 @ A0 30/06/2014

DRAWING NUMBER
1302-P-3002