




LHQ SERVICES LTD


HAMPSTEAD
LONDON
NW3 7QY
M. +447801482127
PH.020 7433 1612

REVISIONS

No	DATE	DESCRIPTION	BY
----	------	-------------	----

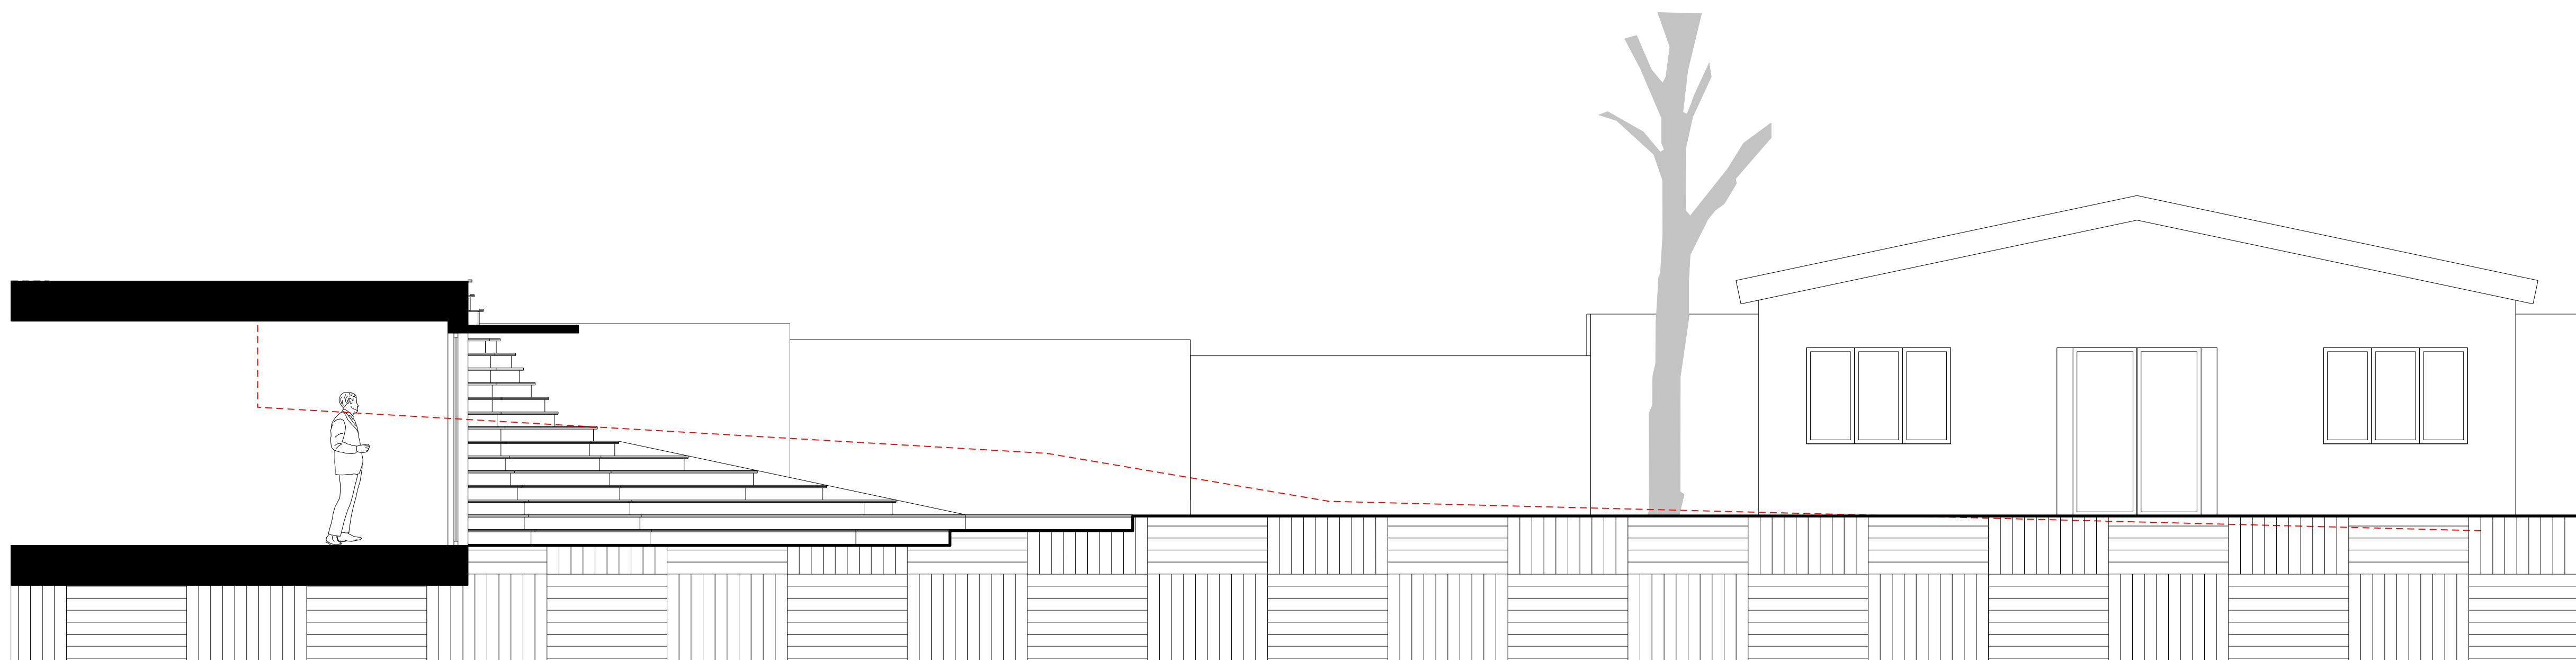

01 | Proposed Garden Section B-B (1:50 @ A1)

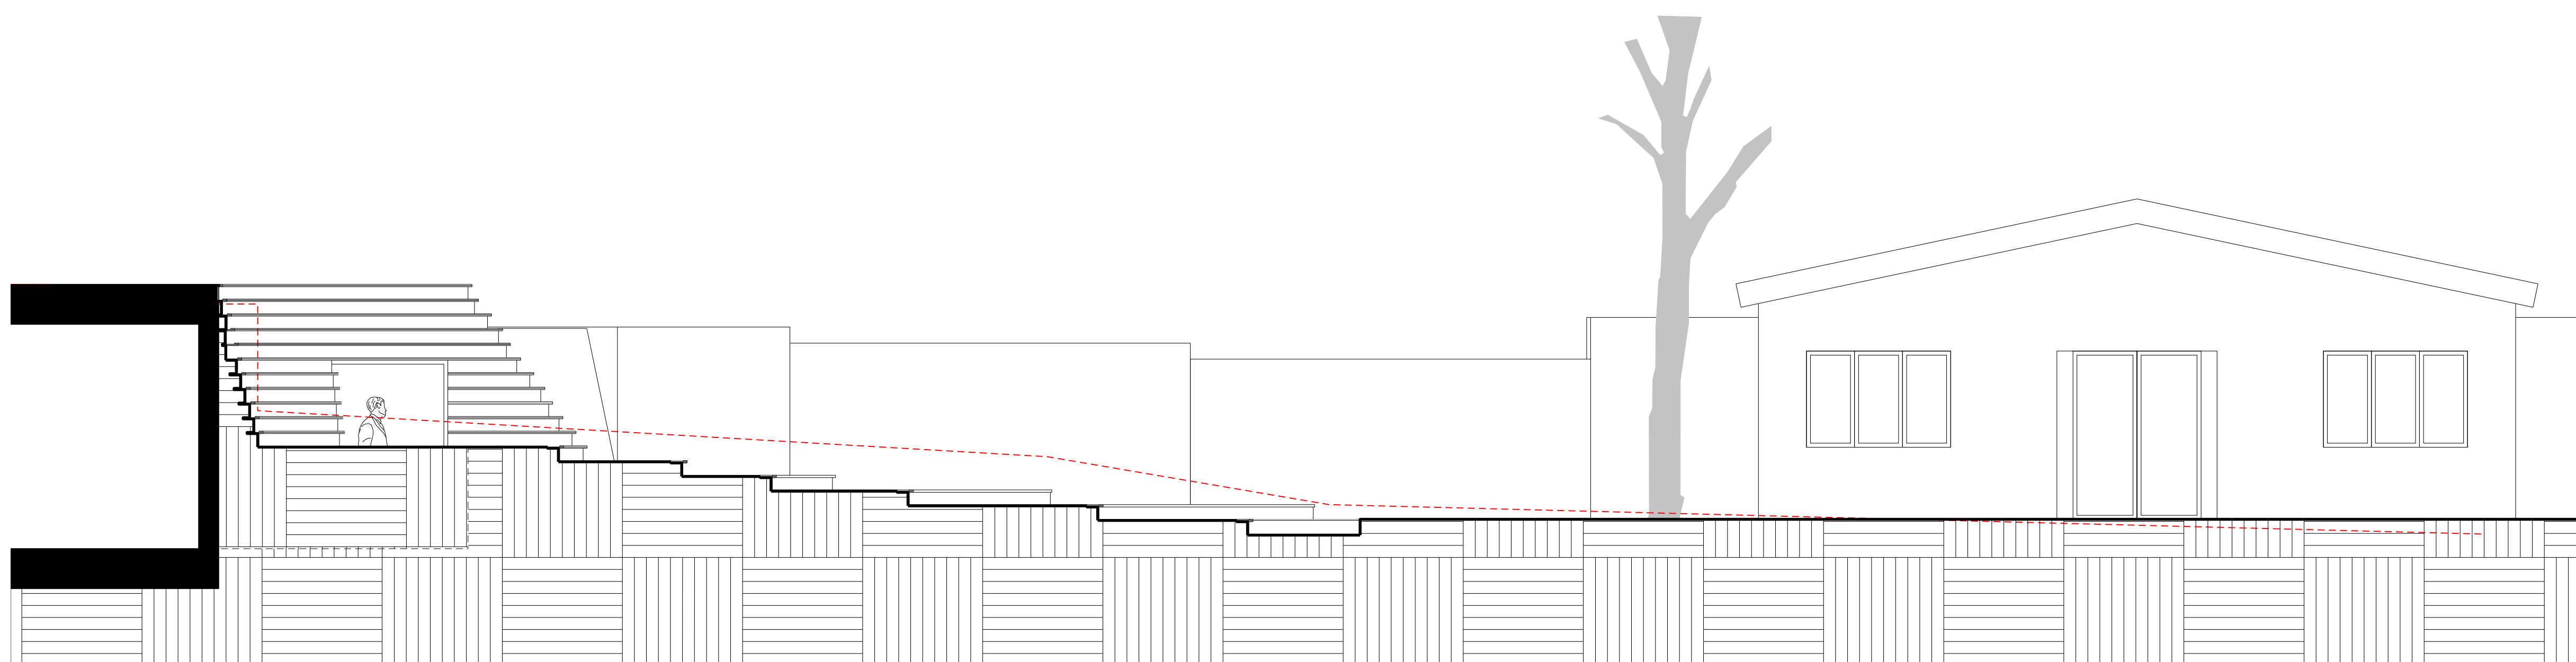

02 | Proposed Garden Section C-C (1:50 @ A1)

	CLIENT

Mr Jafar Omid
7 Kidderpore Avenue
London NW3 7SX

PROJECT
Refurbishment and
Basement Extension of
7 Kidderpore Avenue
London NW3 7SX

DRAWING TITLE Proposed Garden Sections
--

SCALE	DATE
1:50 @ A1	30/06/2014

1:50 @ A1	50/50/2
DRAWING NUMBER	
1302-P-2002	