




A3

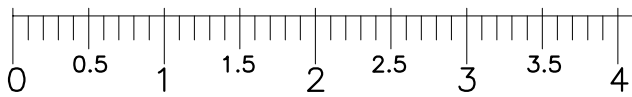

Yiannis Pareas Chartered Architects  
82 Mill Lane  
London NW6 1NL  
Tel 020 7431 5022 fax 020 7435 6571

88 FORDWYCH ROAD  
LONDON NW2 3TJ

SCALE 1:50

SIDE ELEVATION  
AS EXISTING

DRAWING NO 394/3