


LOCATION PLAN SCALE_1:1250@A2/1:2500@A4

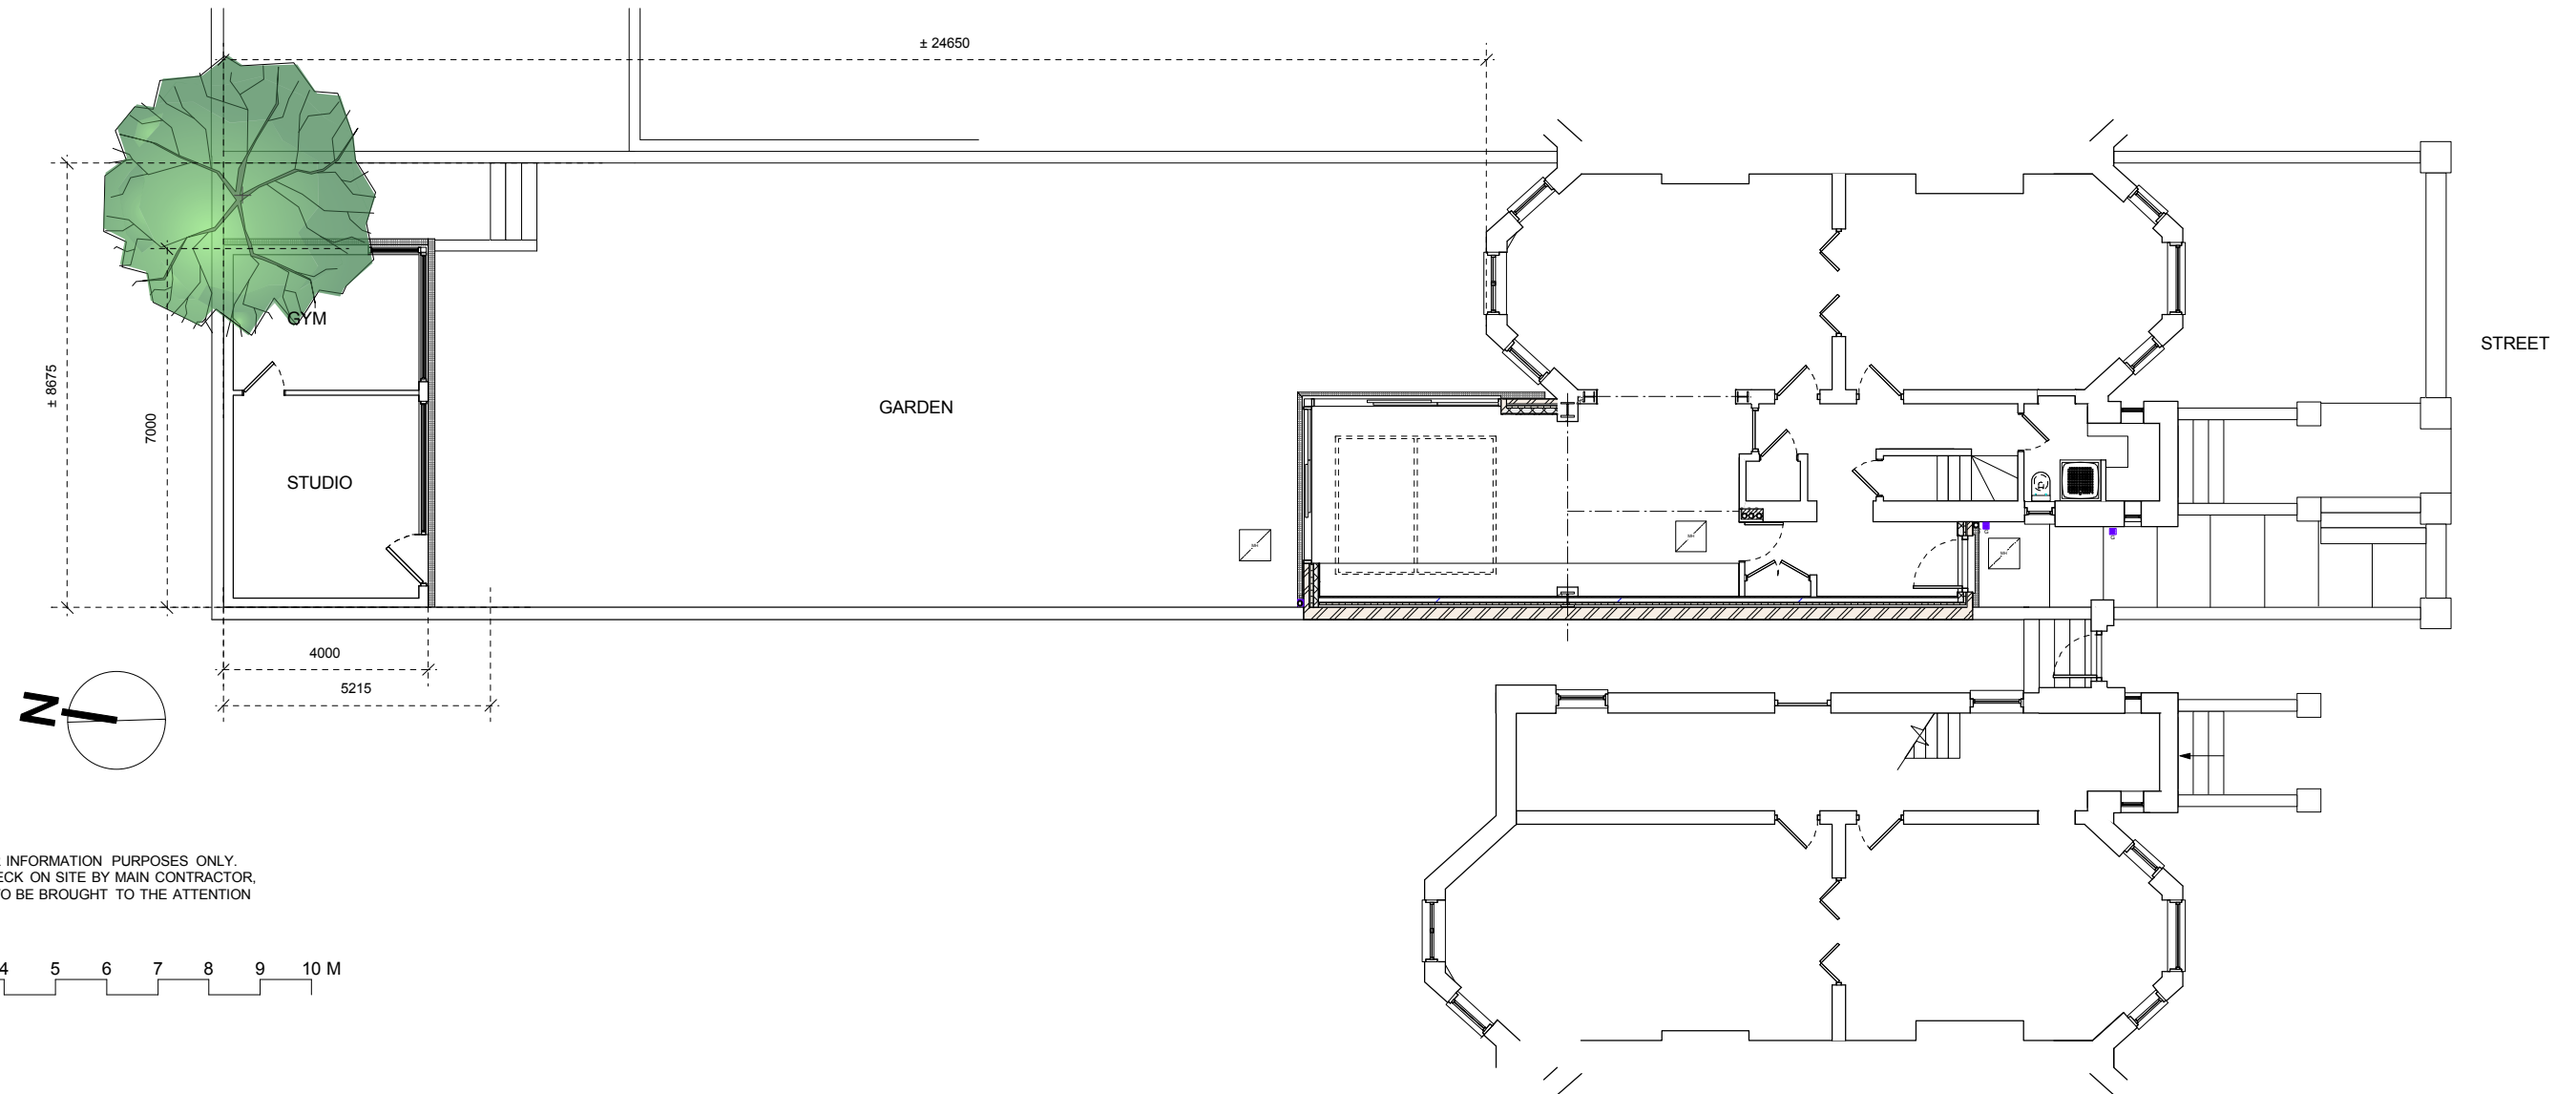

NOTES:
THESE DRAWINGS ARE FOR INFORMATION PURPOSES ONLY.
ALL DIMENSIONS TO BE CHECK ON SITE BY MAIN CONTRACTOR.
ANY DISCREPANCIES ARE TO BE BROUGHT TO THE ATTENTION
OF THE ARCHITECT.

