
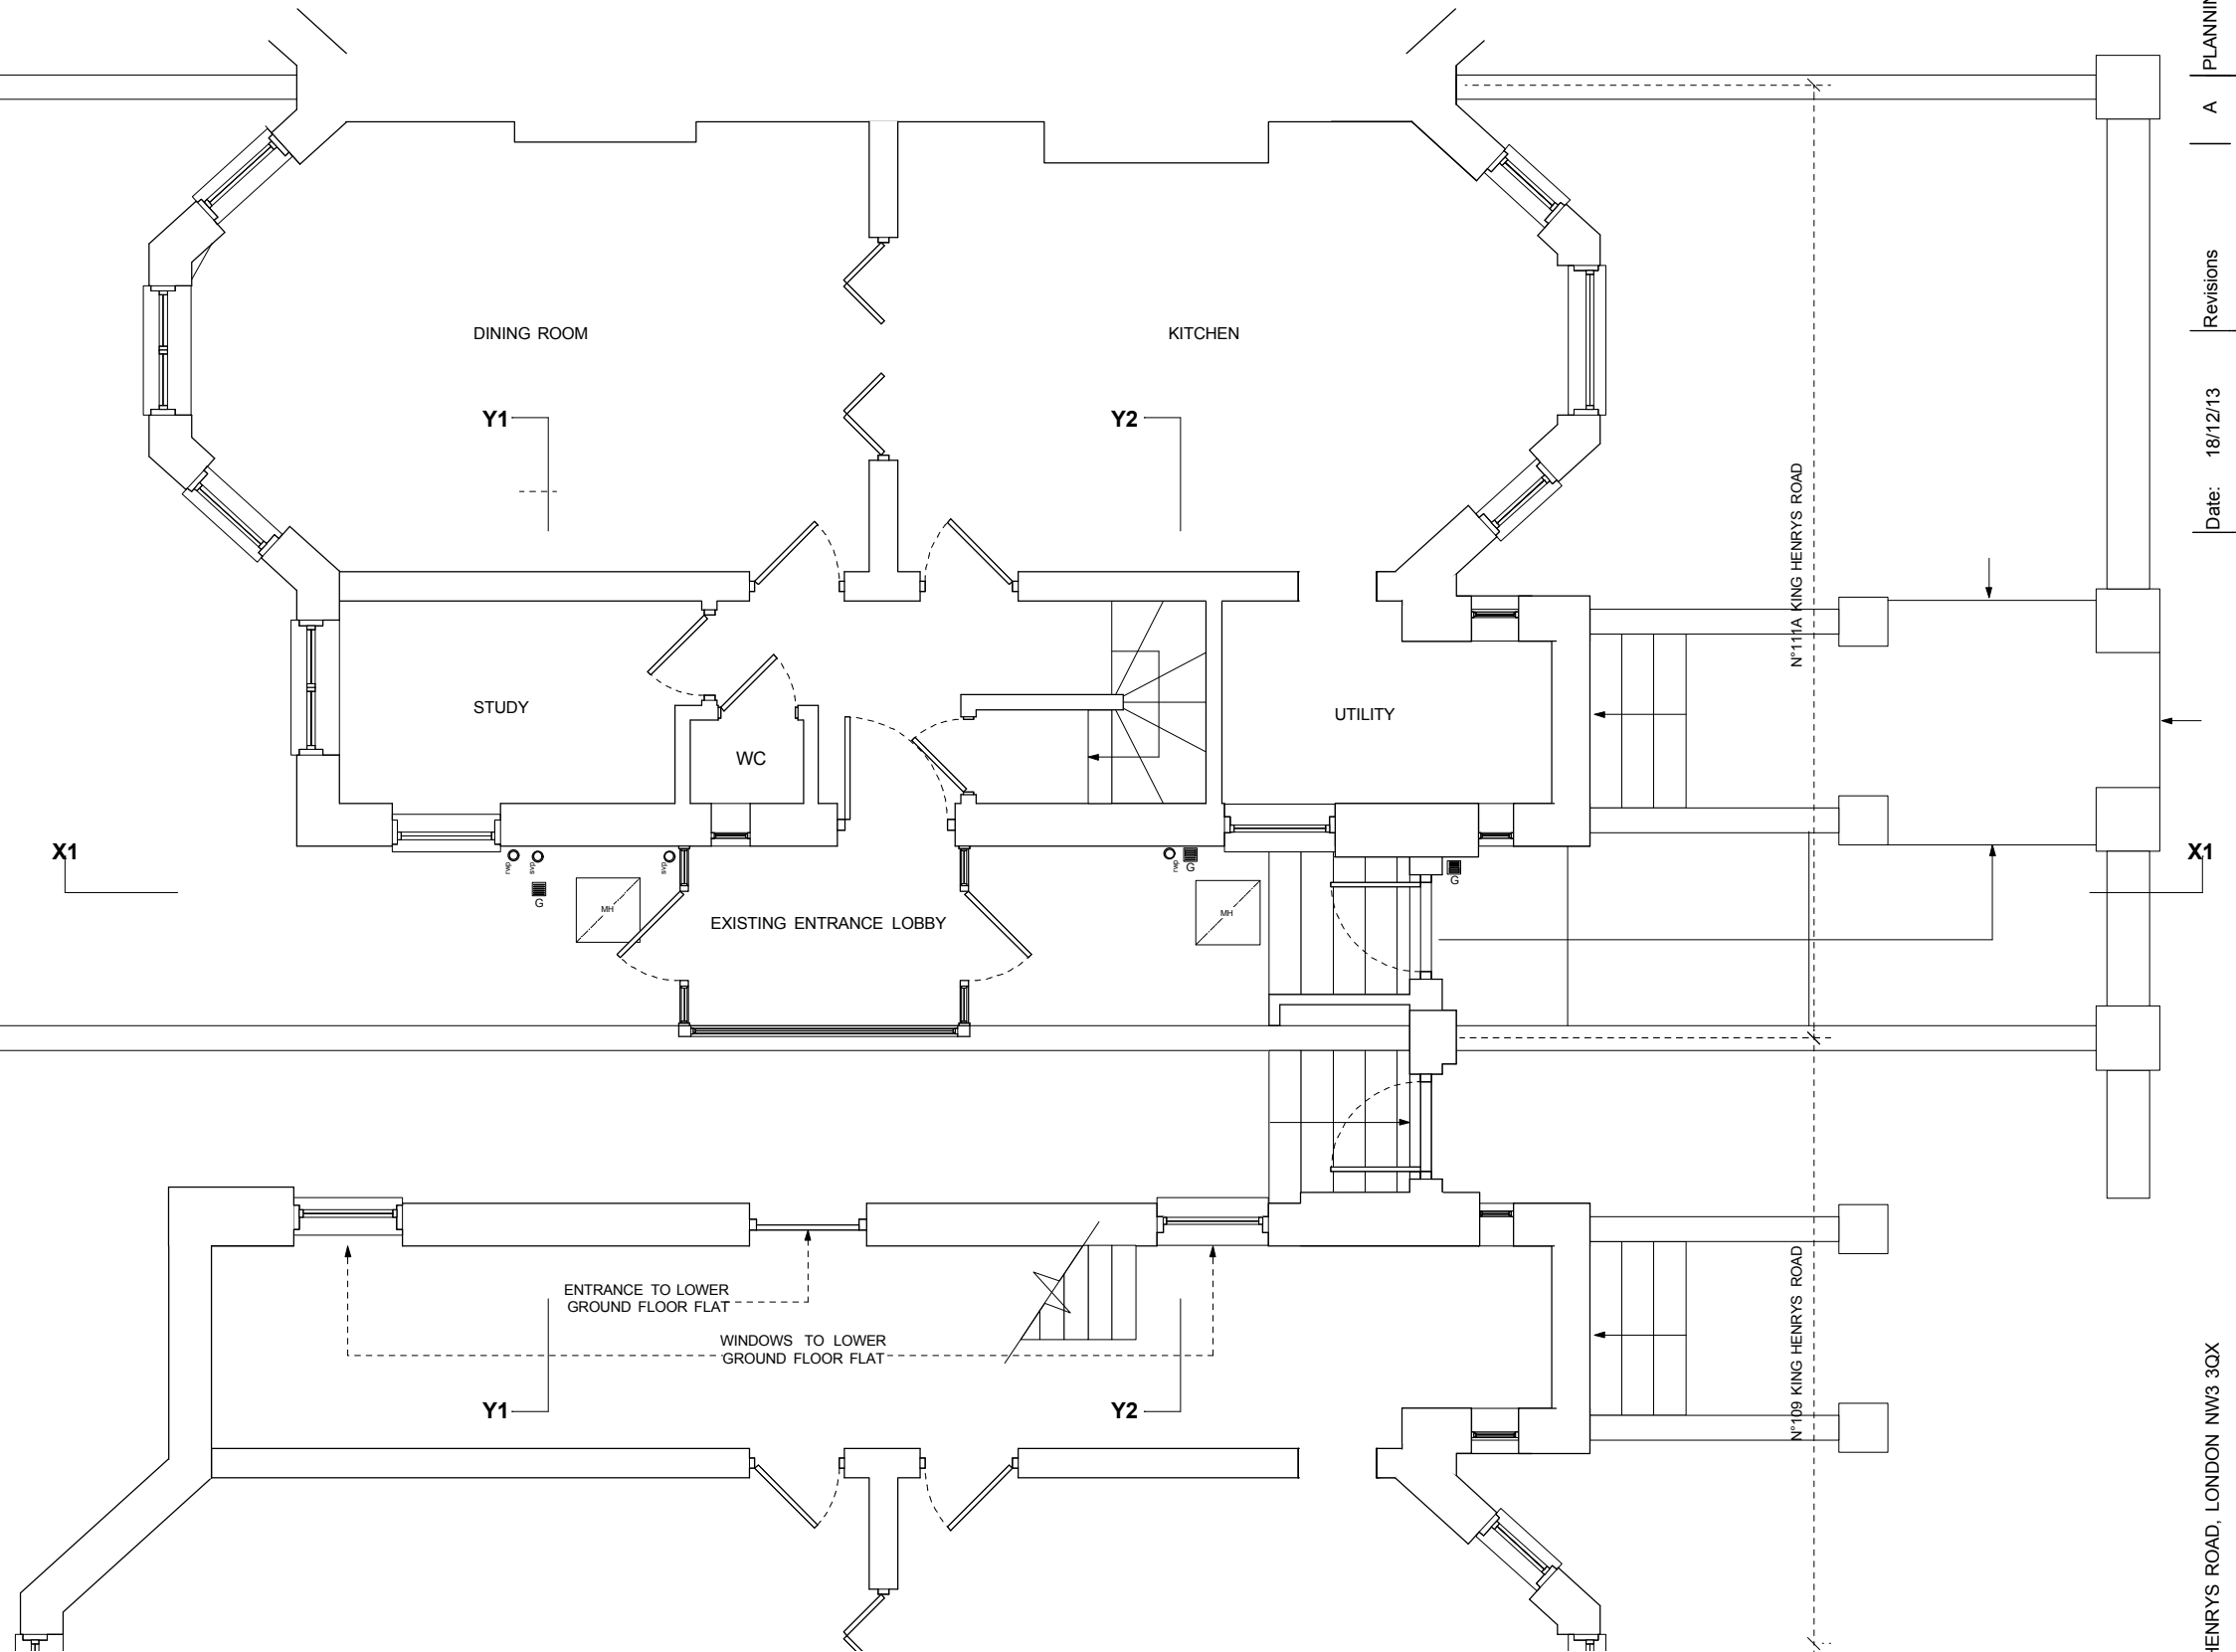


NOTES:

THESE DRAWINGS ARE FOR INFORMATION PURPOSES ONLY.
 ALL DIMENSIONS TO BE CHECK ON SITE BY MAIN CONTRACTOR,
 ANY DISCREPENCIES ARE TO BE BROUGHT TO THE ATTENTION
 OF THE ARCHITECT.

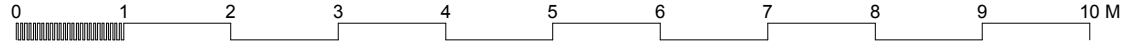

PLANNING REVISIONS

A

Revisions

Date: 18/12/13
 Drw N° 056_01EX

Scale 1:50@A2/1:100@A4

111A KING HENRYS ROAD, LONDON NW3 3QX
 EXISTING LOWER GROUND FLOOR

abi abiri architectural design Ground Floor Studio, 14 Hatton Wall, London EC1N 8JH
 Tel: 020 7792 3026 Mobile: 07960 311 045 E: abi.abiri@btconnect.com