




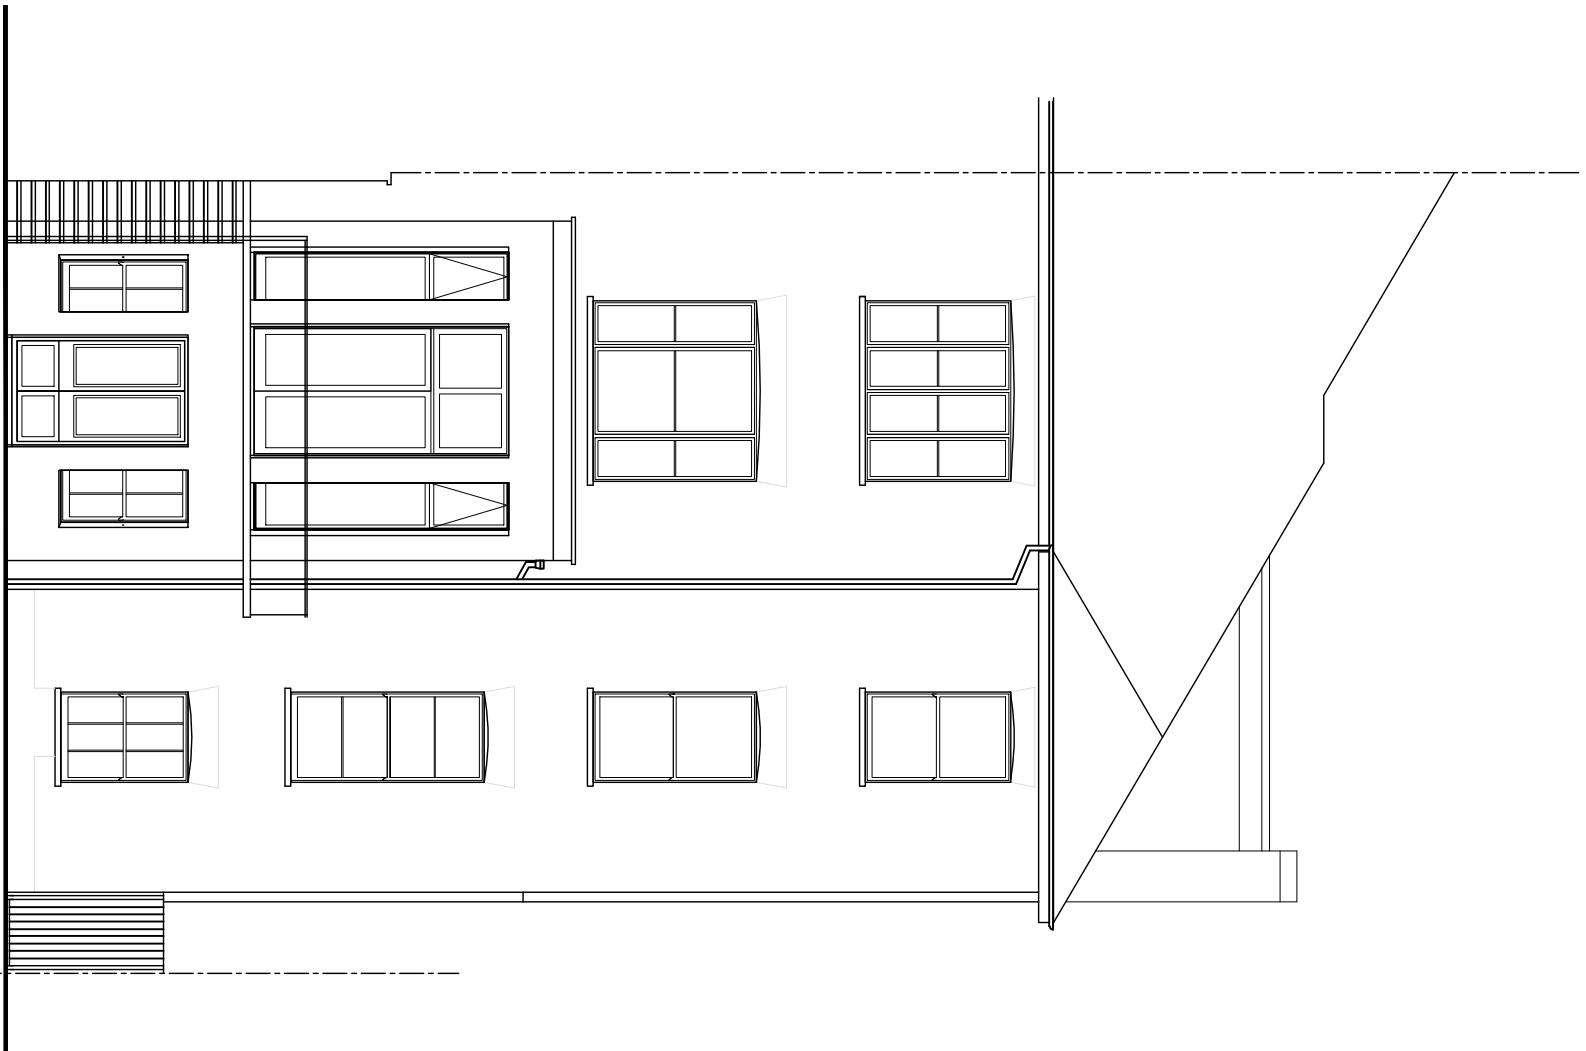


Existing Rear Elevation.

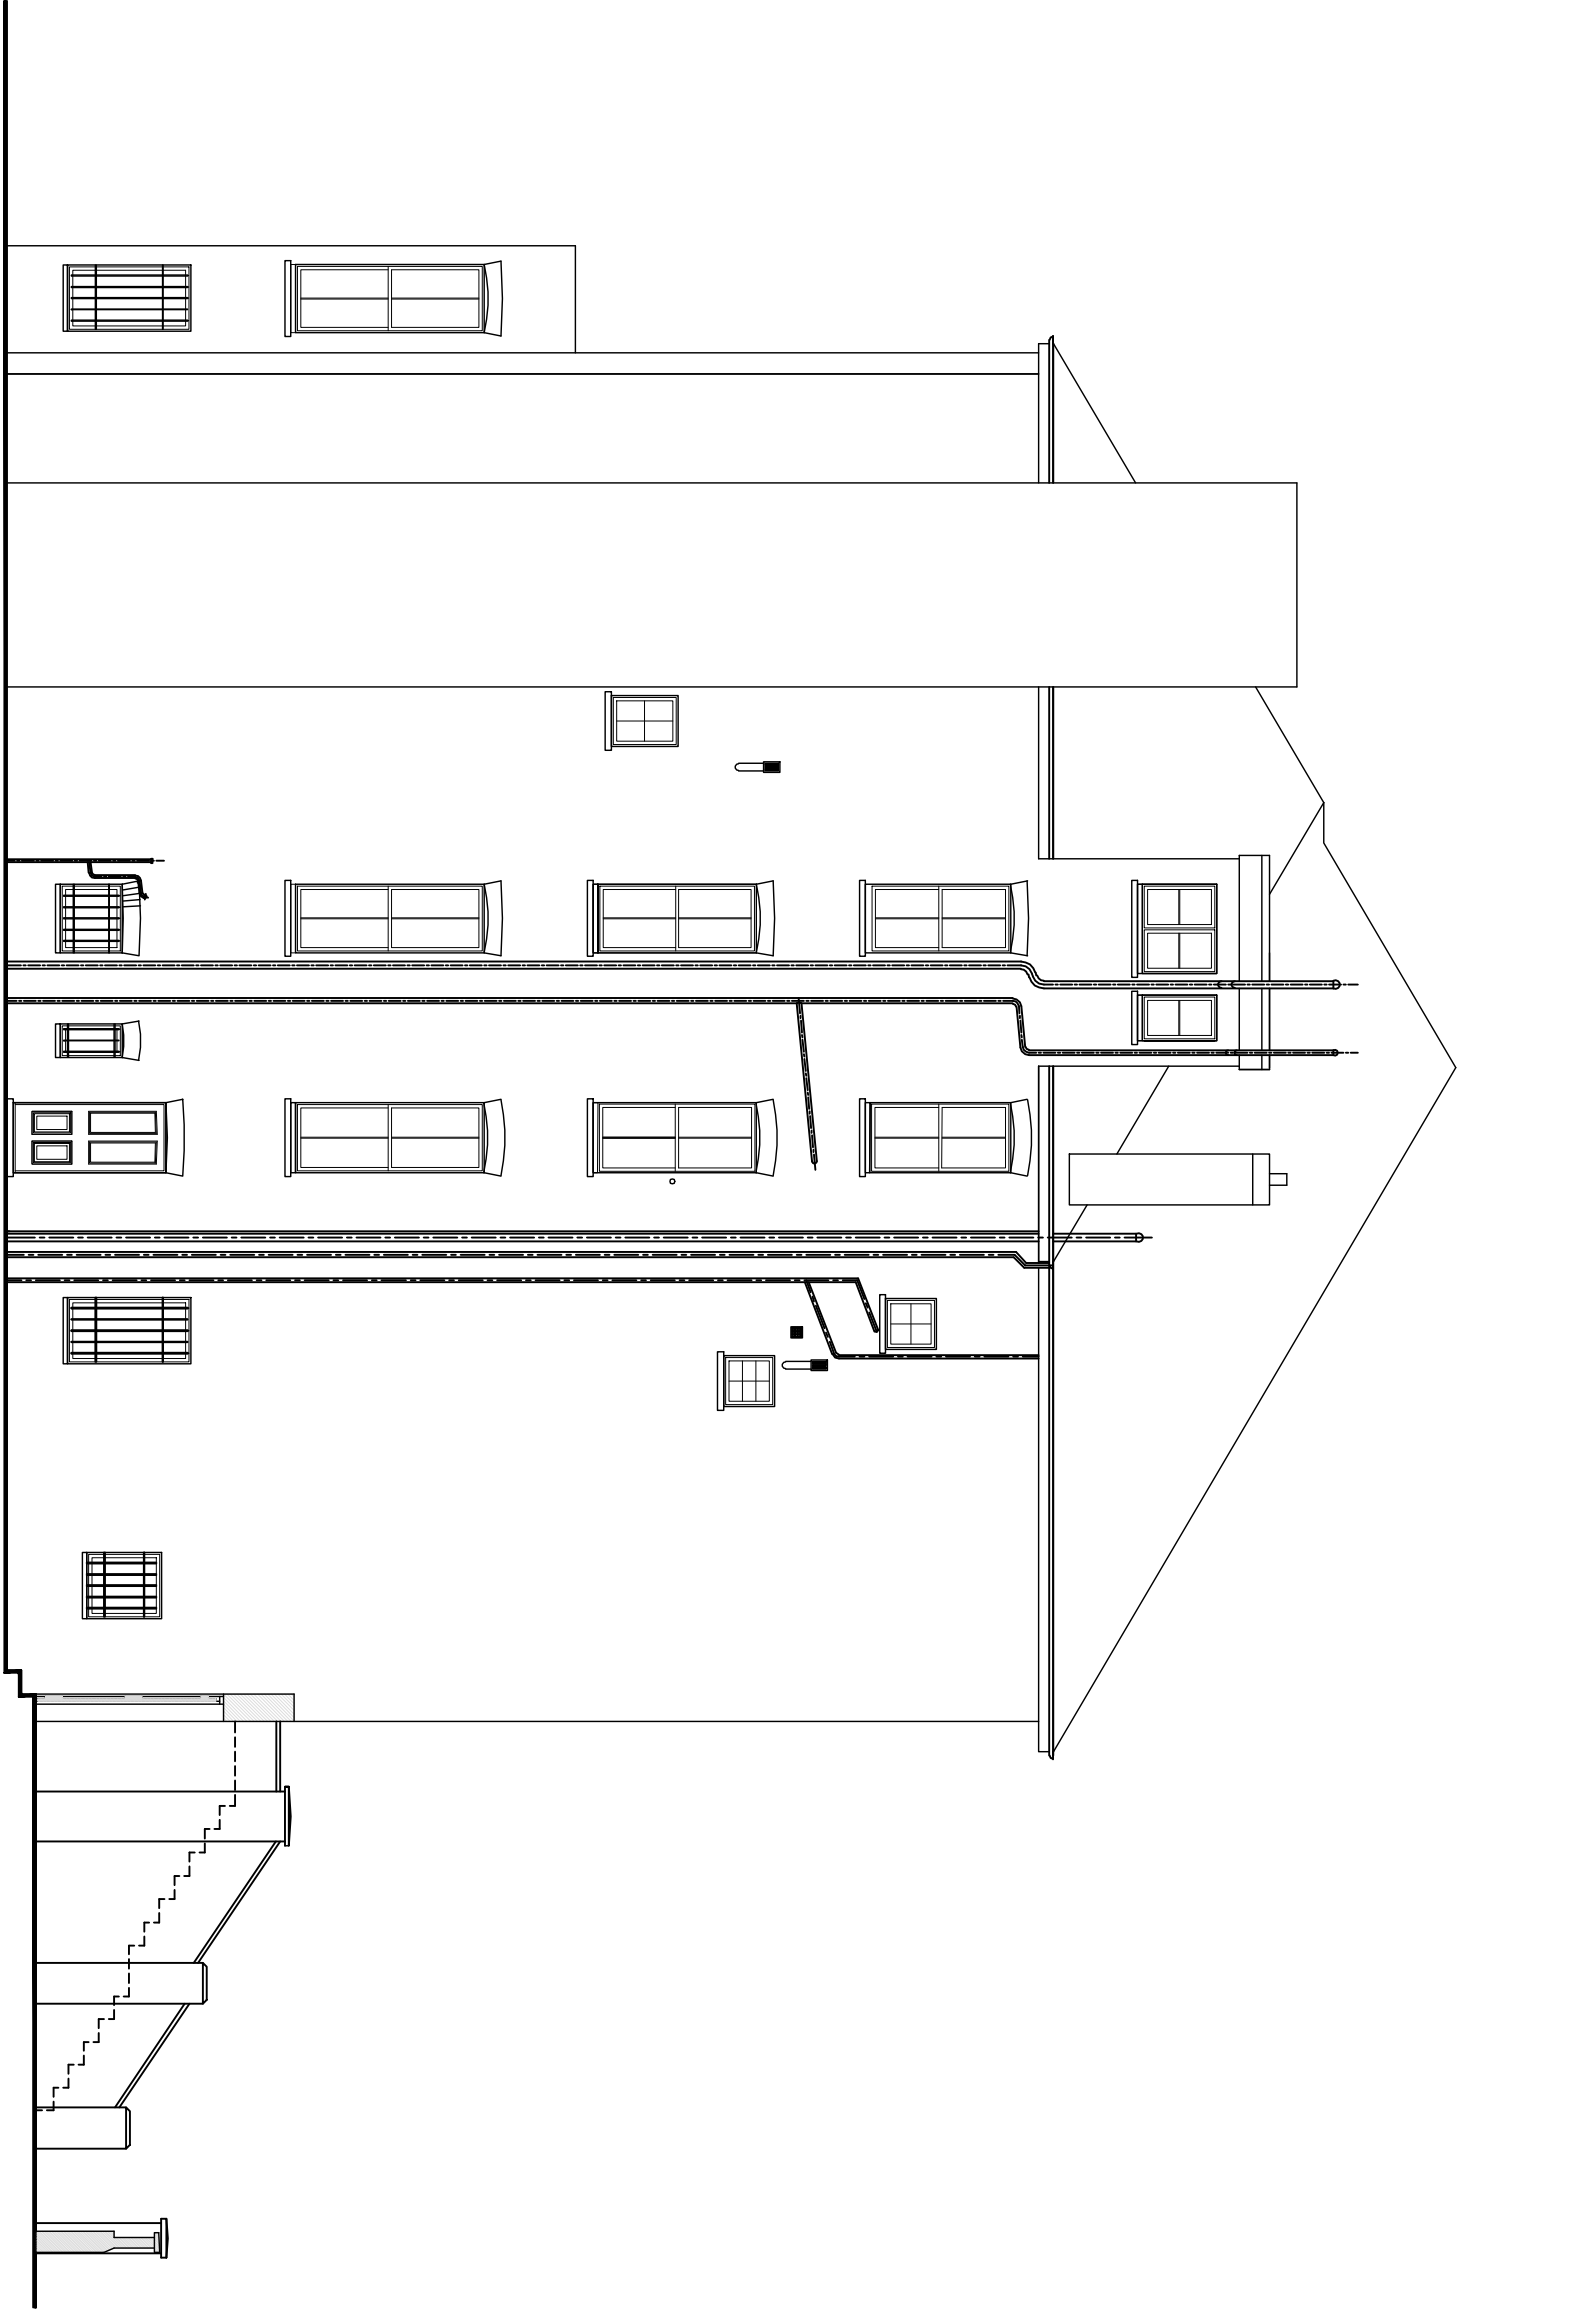


Existing Side Elevation.

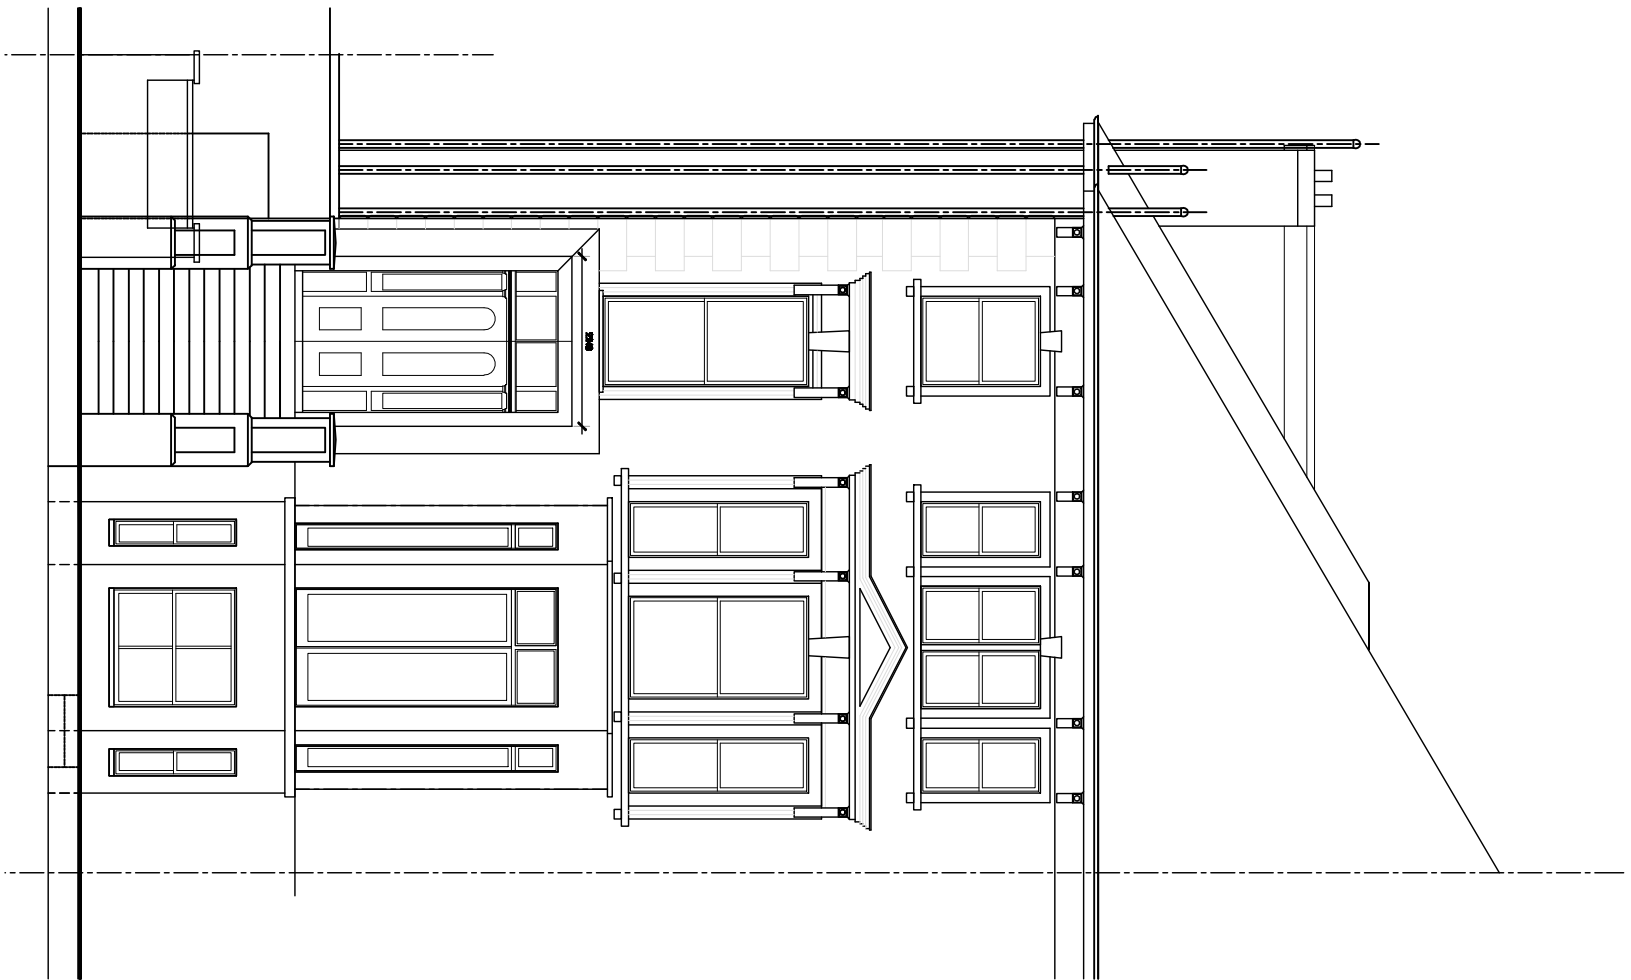


Existing Front Elevation.

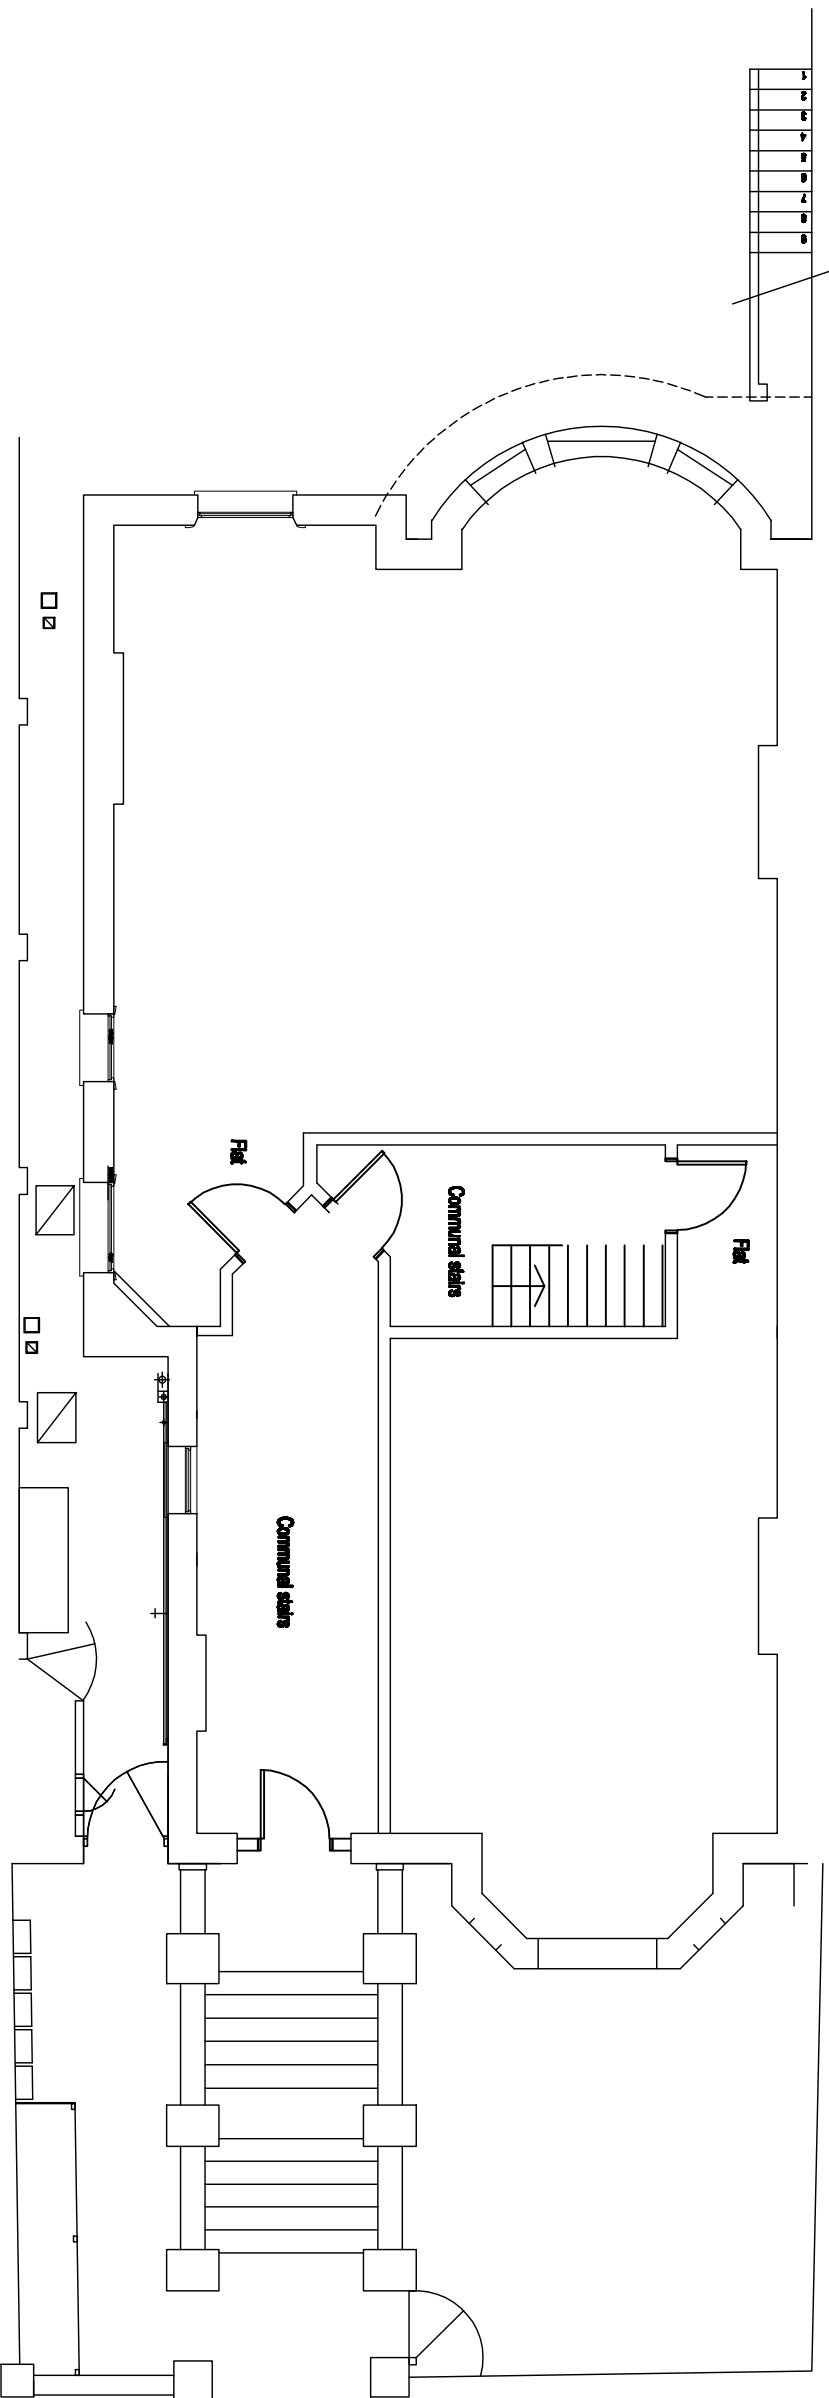

GROUND FLOOR PLAN

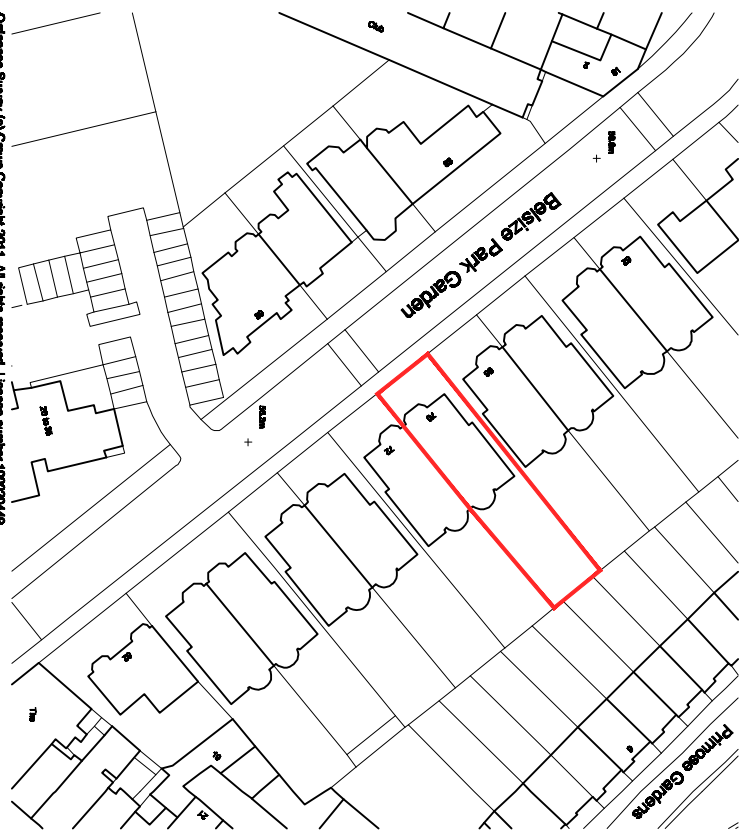


1:1250 SITE PLAN

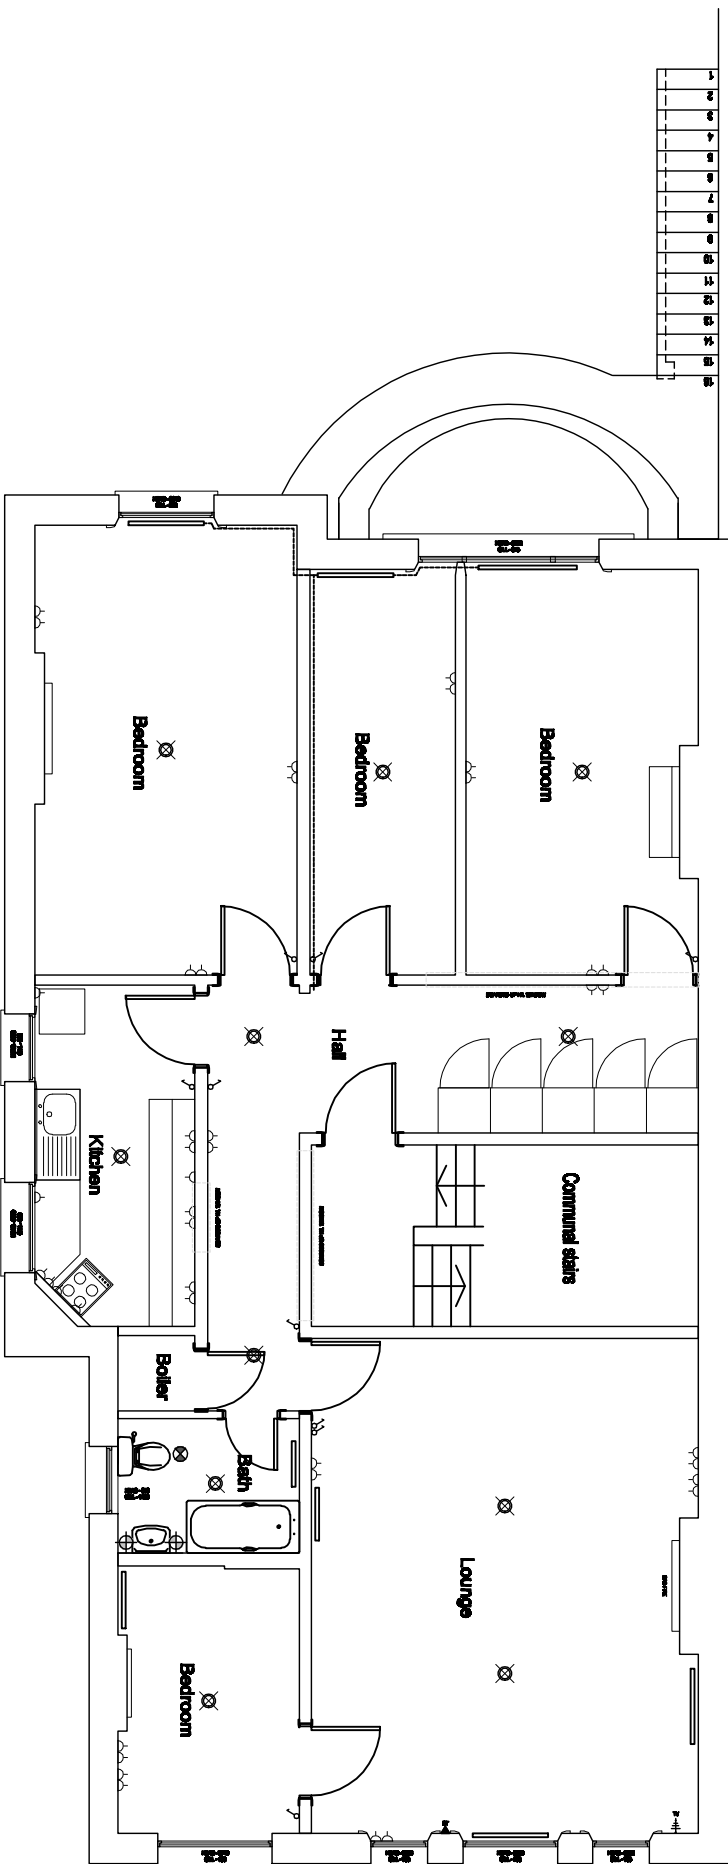


FIRST FLOOR PLAN



1:500 SITE PLAN

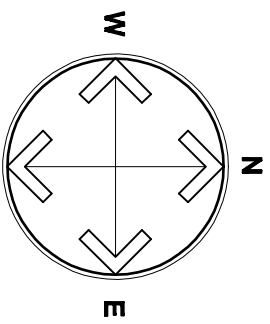

A		Rear Elevation Revised	AW	del
Revisions			Drawn	Check
			Date	

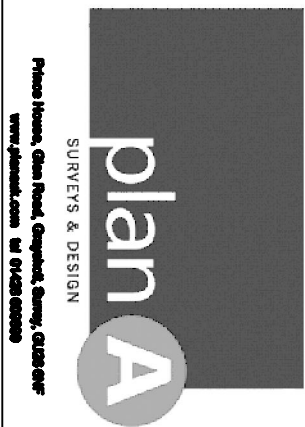

Gen House Estates

70A Belsize Park Gardens
London NW3

Existing Elevations.

DATE	March 2011	SCALE	1:100 @ A1
REV	1/2	CHK	CON
DO NOT SCALE FROM THIS DRAWING ALL DIMENSIONS TO BE CHECKED ON SITE			
11238/01/01	A		